


DDA Vacant Land, Village Dhool Siras-Bamnoli-Pochanpur,
Sector-24, Dwarka, New Delhi

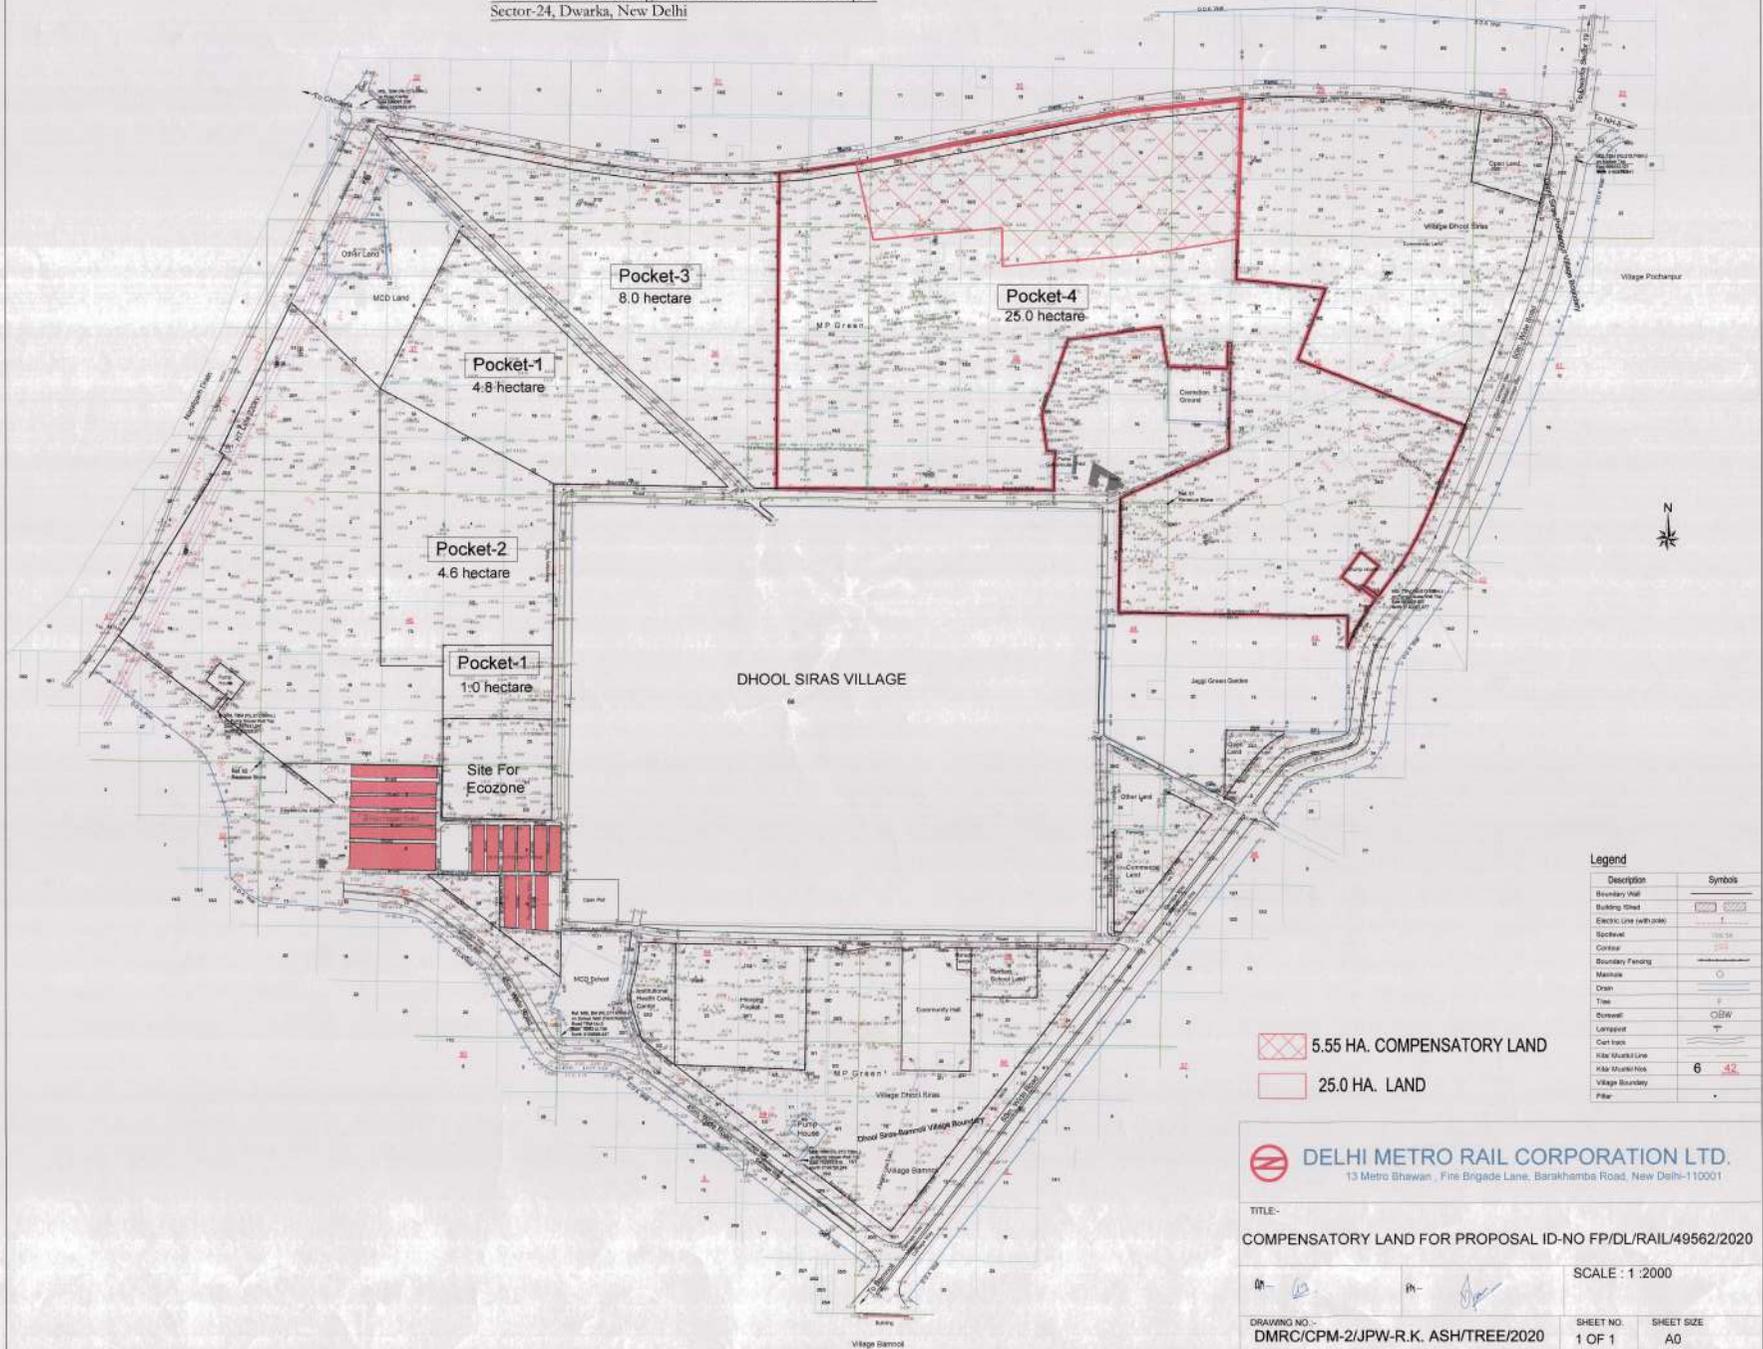

Pocket-3
8.0 hectare

Pocket-4
25.0 hectare

Pocket-1
4.8 hectare

Pocket-2
4.6 hectare

Pocket-1
1.0 hectare

Site For
Ecozone

DHOO SIRAS VILLAGE

Legend

Description	Symbols
Boundary Wall	—
Building Sheet	—
Electric Line (with pole)	—
Electric Line (without pole)	—
Road	—
Contour	—
Boundary Fencing	—
Mainline	—
Drain	—
Tree	—
Setback	CBW
Lot/plot	—
Cut back	—
Water Mainline	—
Water Mainline Hook	6 —
Village Boundary	—
Pillar	—

5.55 HA. COMPENSATORY LAND
25.0 HA. LAND


DELHI METRO RAIL CORPORATION LTD.
13 Metro Bhawan, Fire Brigade Lane, Barakhamba Road, New Delhi-110001

TITLE:-
COMPENSATORY LAND FOR PROPOSAL ID-NO FP/DL/RAIL/49562/2020

SCALE : 1 : 2000

DRAWING NO. DMRC/CPM-2/JPW-R.K. ASH/TREE/2020 SHEET NO. 1 OF 1 SHEET SIZE A0

DGPS MAP OF COMPENSATORY AFFORESTATION LAND

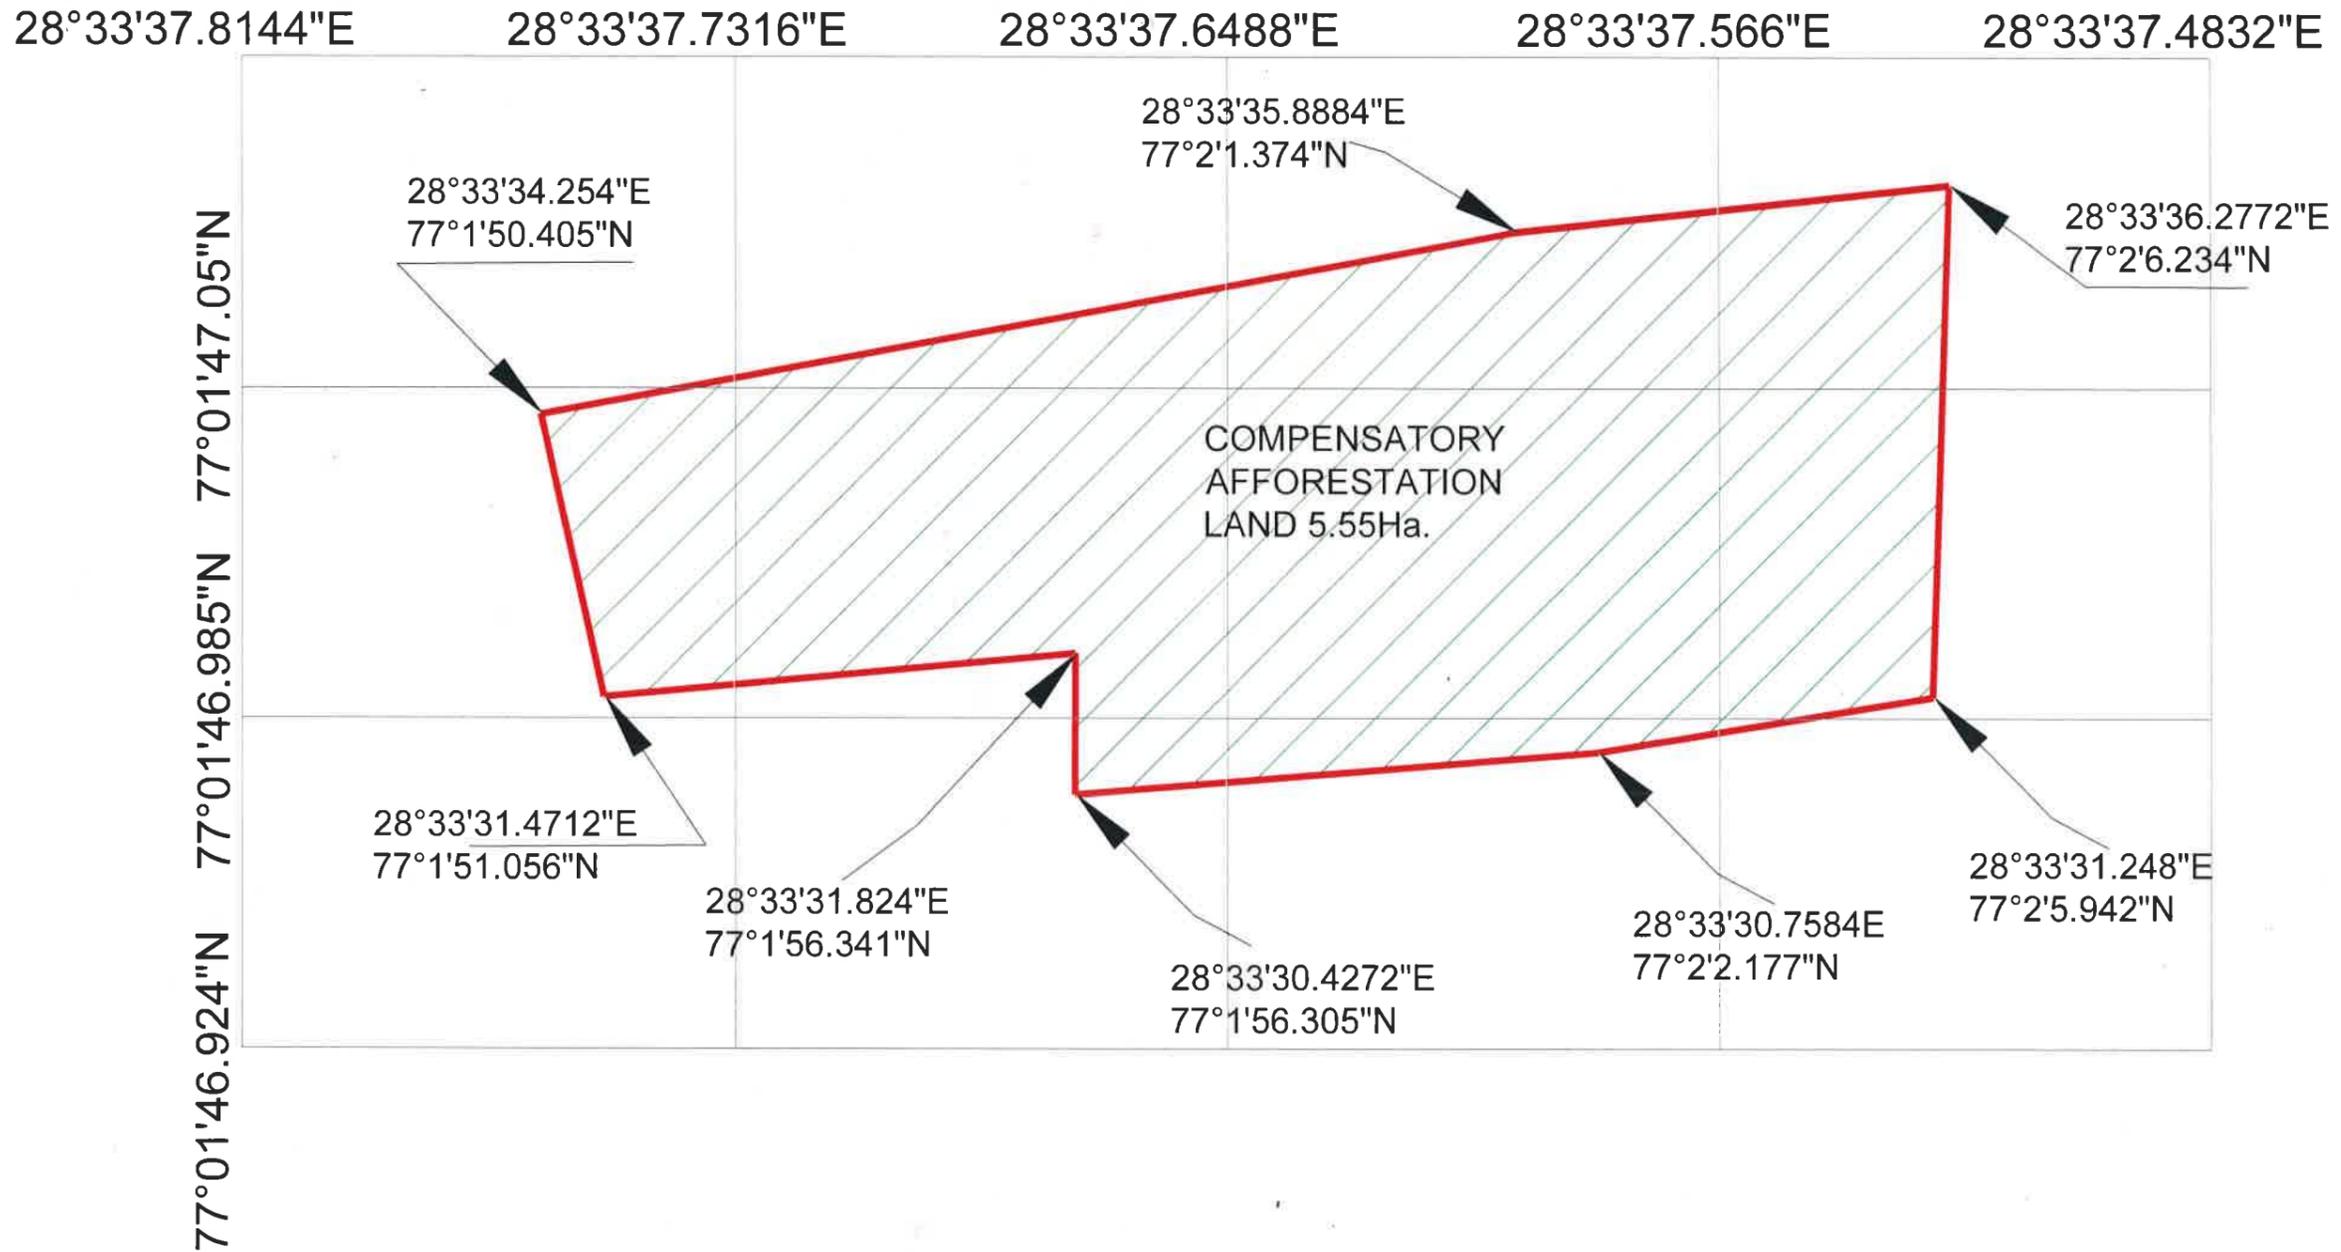

 DELHI METRO RAIL CORPORATION LTD.

TITLE:- LAND FOR COMPENSATORY AFFORESTATION AT DHUSIRAS VILLAGE, DWARKA SECTOR 24		
AM :- <i>GiZ</i>	PM :- <i>Amr</i>	
DATE:- 14-01-22	REV:- R0	SHEET NO.
DRAWING NO.:- DMRC/JPW-DERWAL NAGAR /CPM-2/LAND/Compensatory/2021		SCALE:- 1:1000