


TOPO SHEET MAP FOR CONSTRUCTION OF ROAD FROM AFANI TO JAR UNDER PACKAGE NO. JKO4-353, PHASE-XI, STAGE-I, LENGTH=4.500KM, PMGSY BLOCK PADDER, DISTRICT KISHTWAR.

TOPOSHEET NO. 52 C / 03

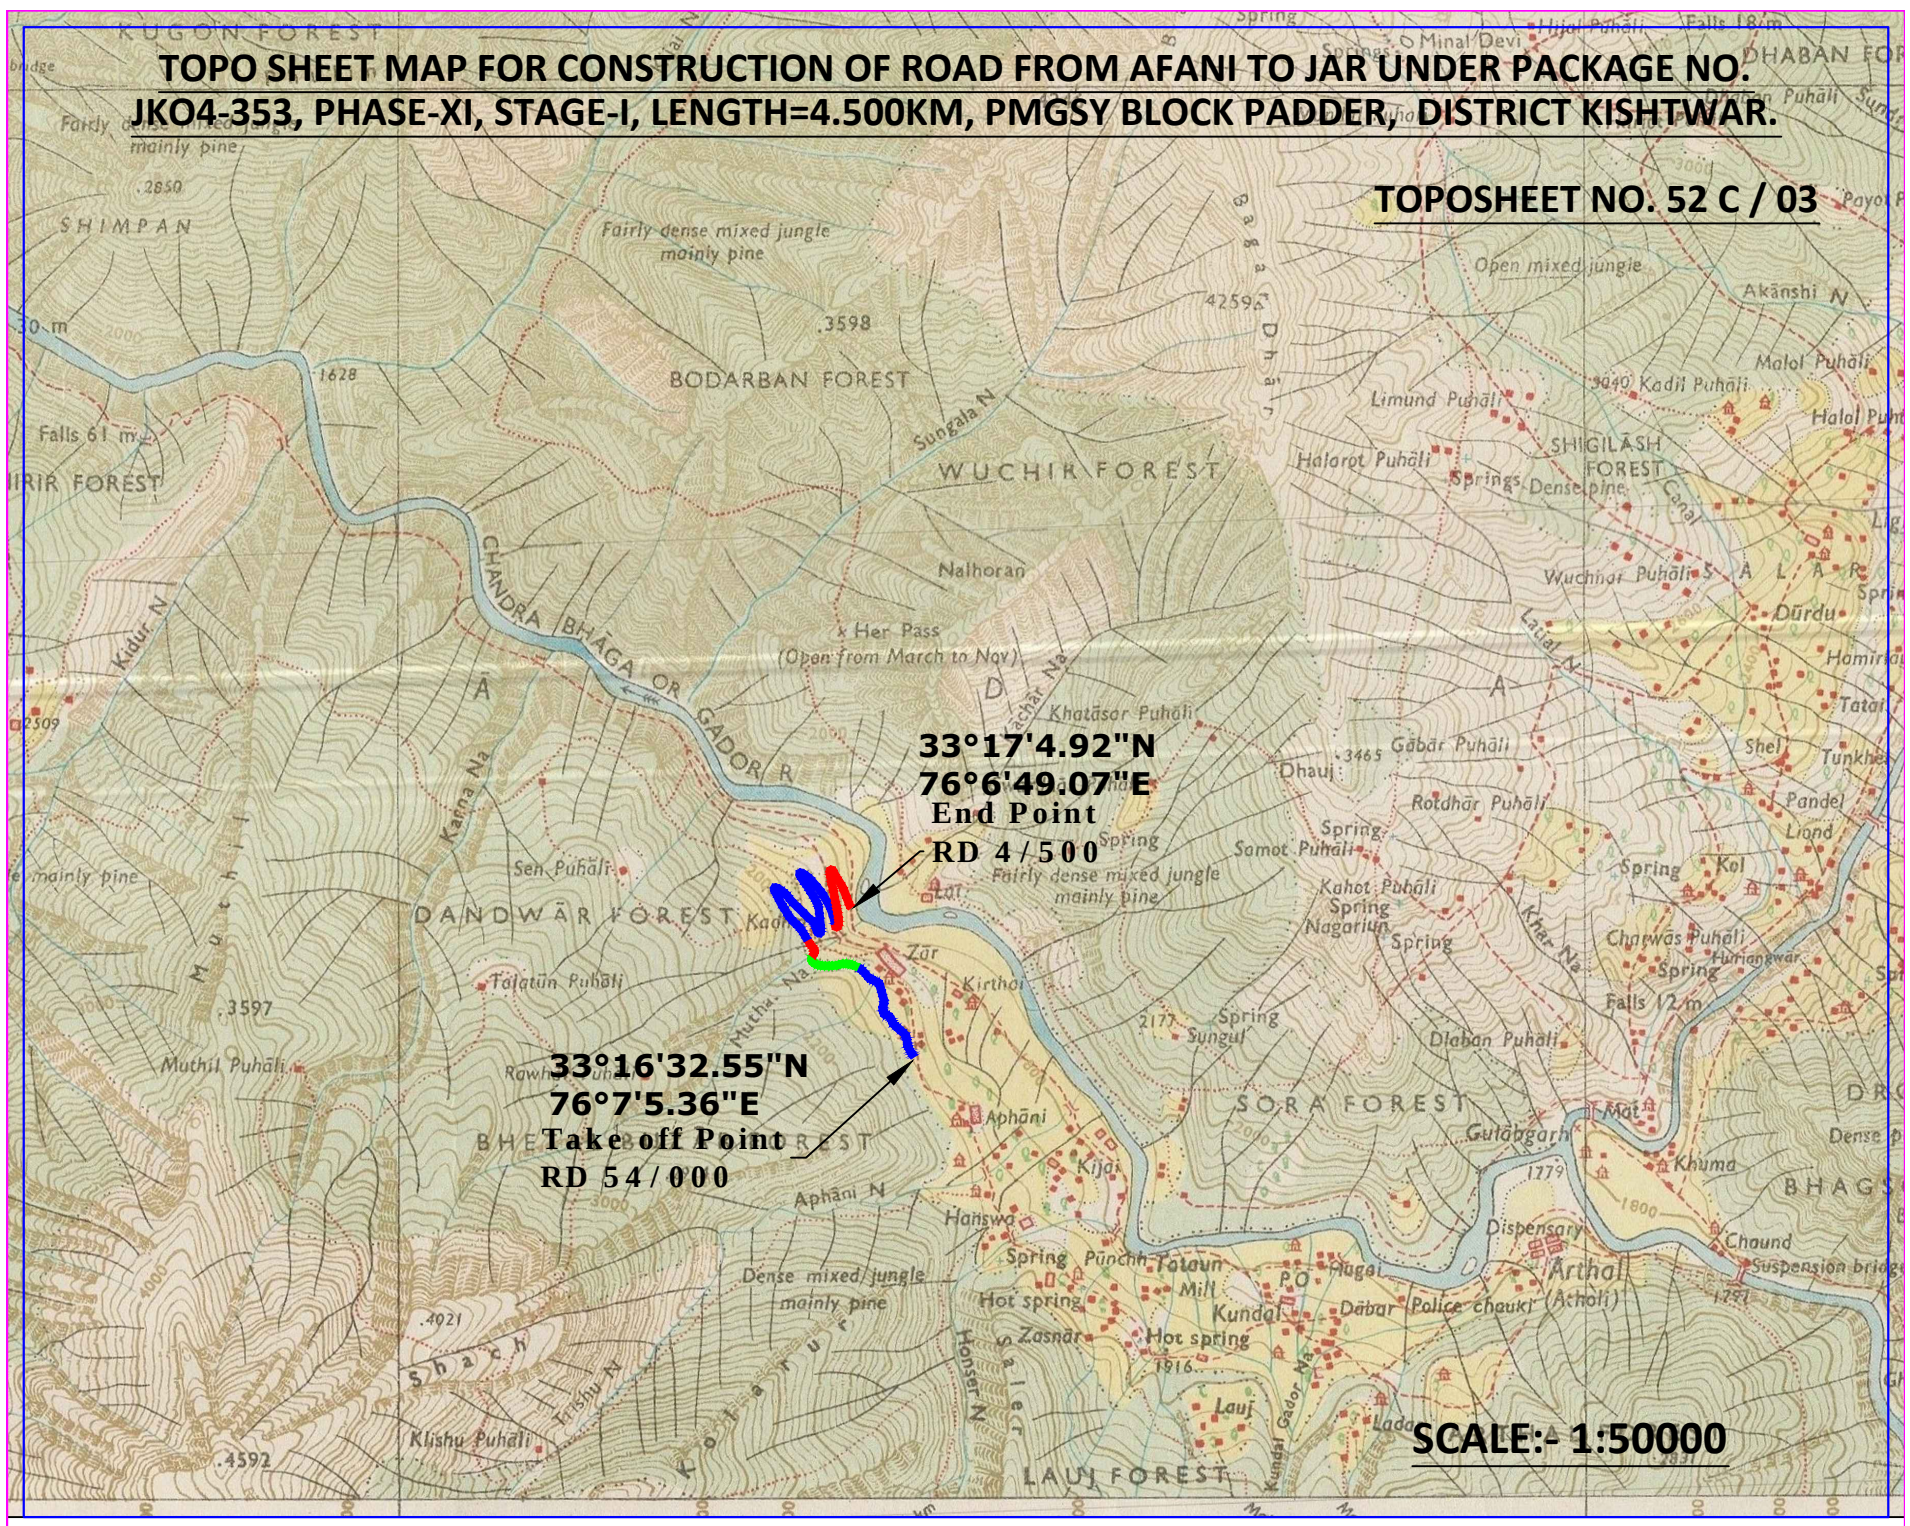

**33°17'4.92"N
76°6'49.07"E
End Point
RD 4/500**

**33°16'32.55"N
76°7'5.36"E
Take off Point
RD 54/000**

SCALE:- 1:50000