



PROPOSED PLAN MAP FOR BIO DIESEL/PETROL ON
NH-103 ROAD BY SHRI AJEET KUMAR JHA IN SAMASTIPUR DIST.

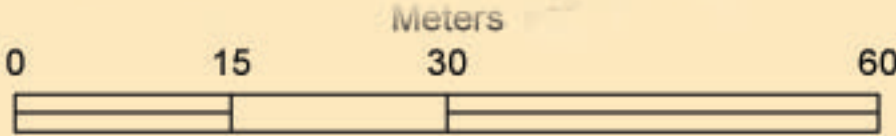

Sl. No.	GPS Reading	
	Lat	Long.
1	25.744723°	85.683499°
2	25.744767°	85.683442°
3	25.744732°	85.683375°
4	25.744681°	85.683429°
5	25.744628°	85.683334°
6	25.744682°	85.683279°
7	25.744648°	85.683217°
8	25.744592°	85.683274°
9	25.744896°	85.683270°
10	25.744776°	85.683062°

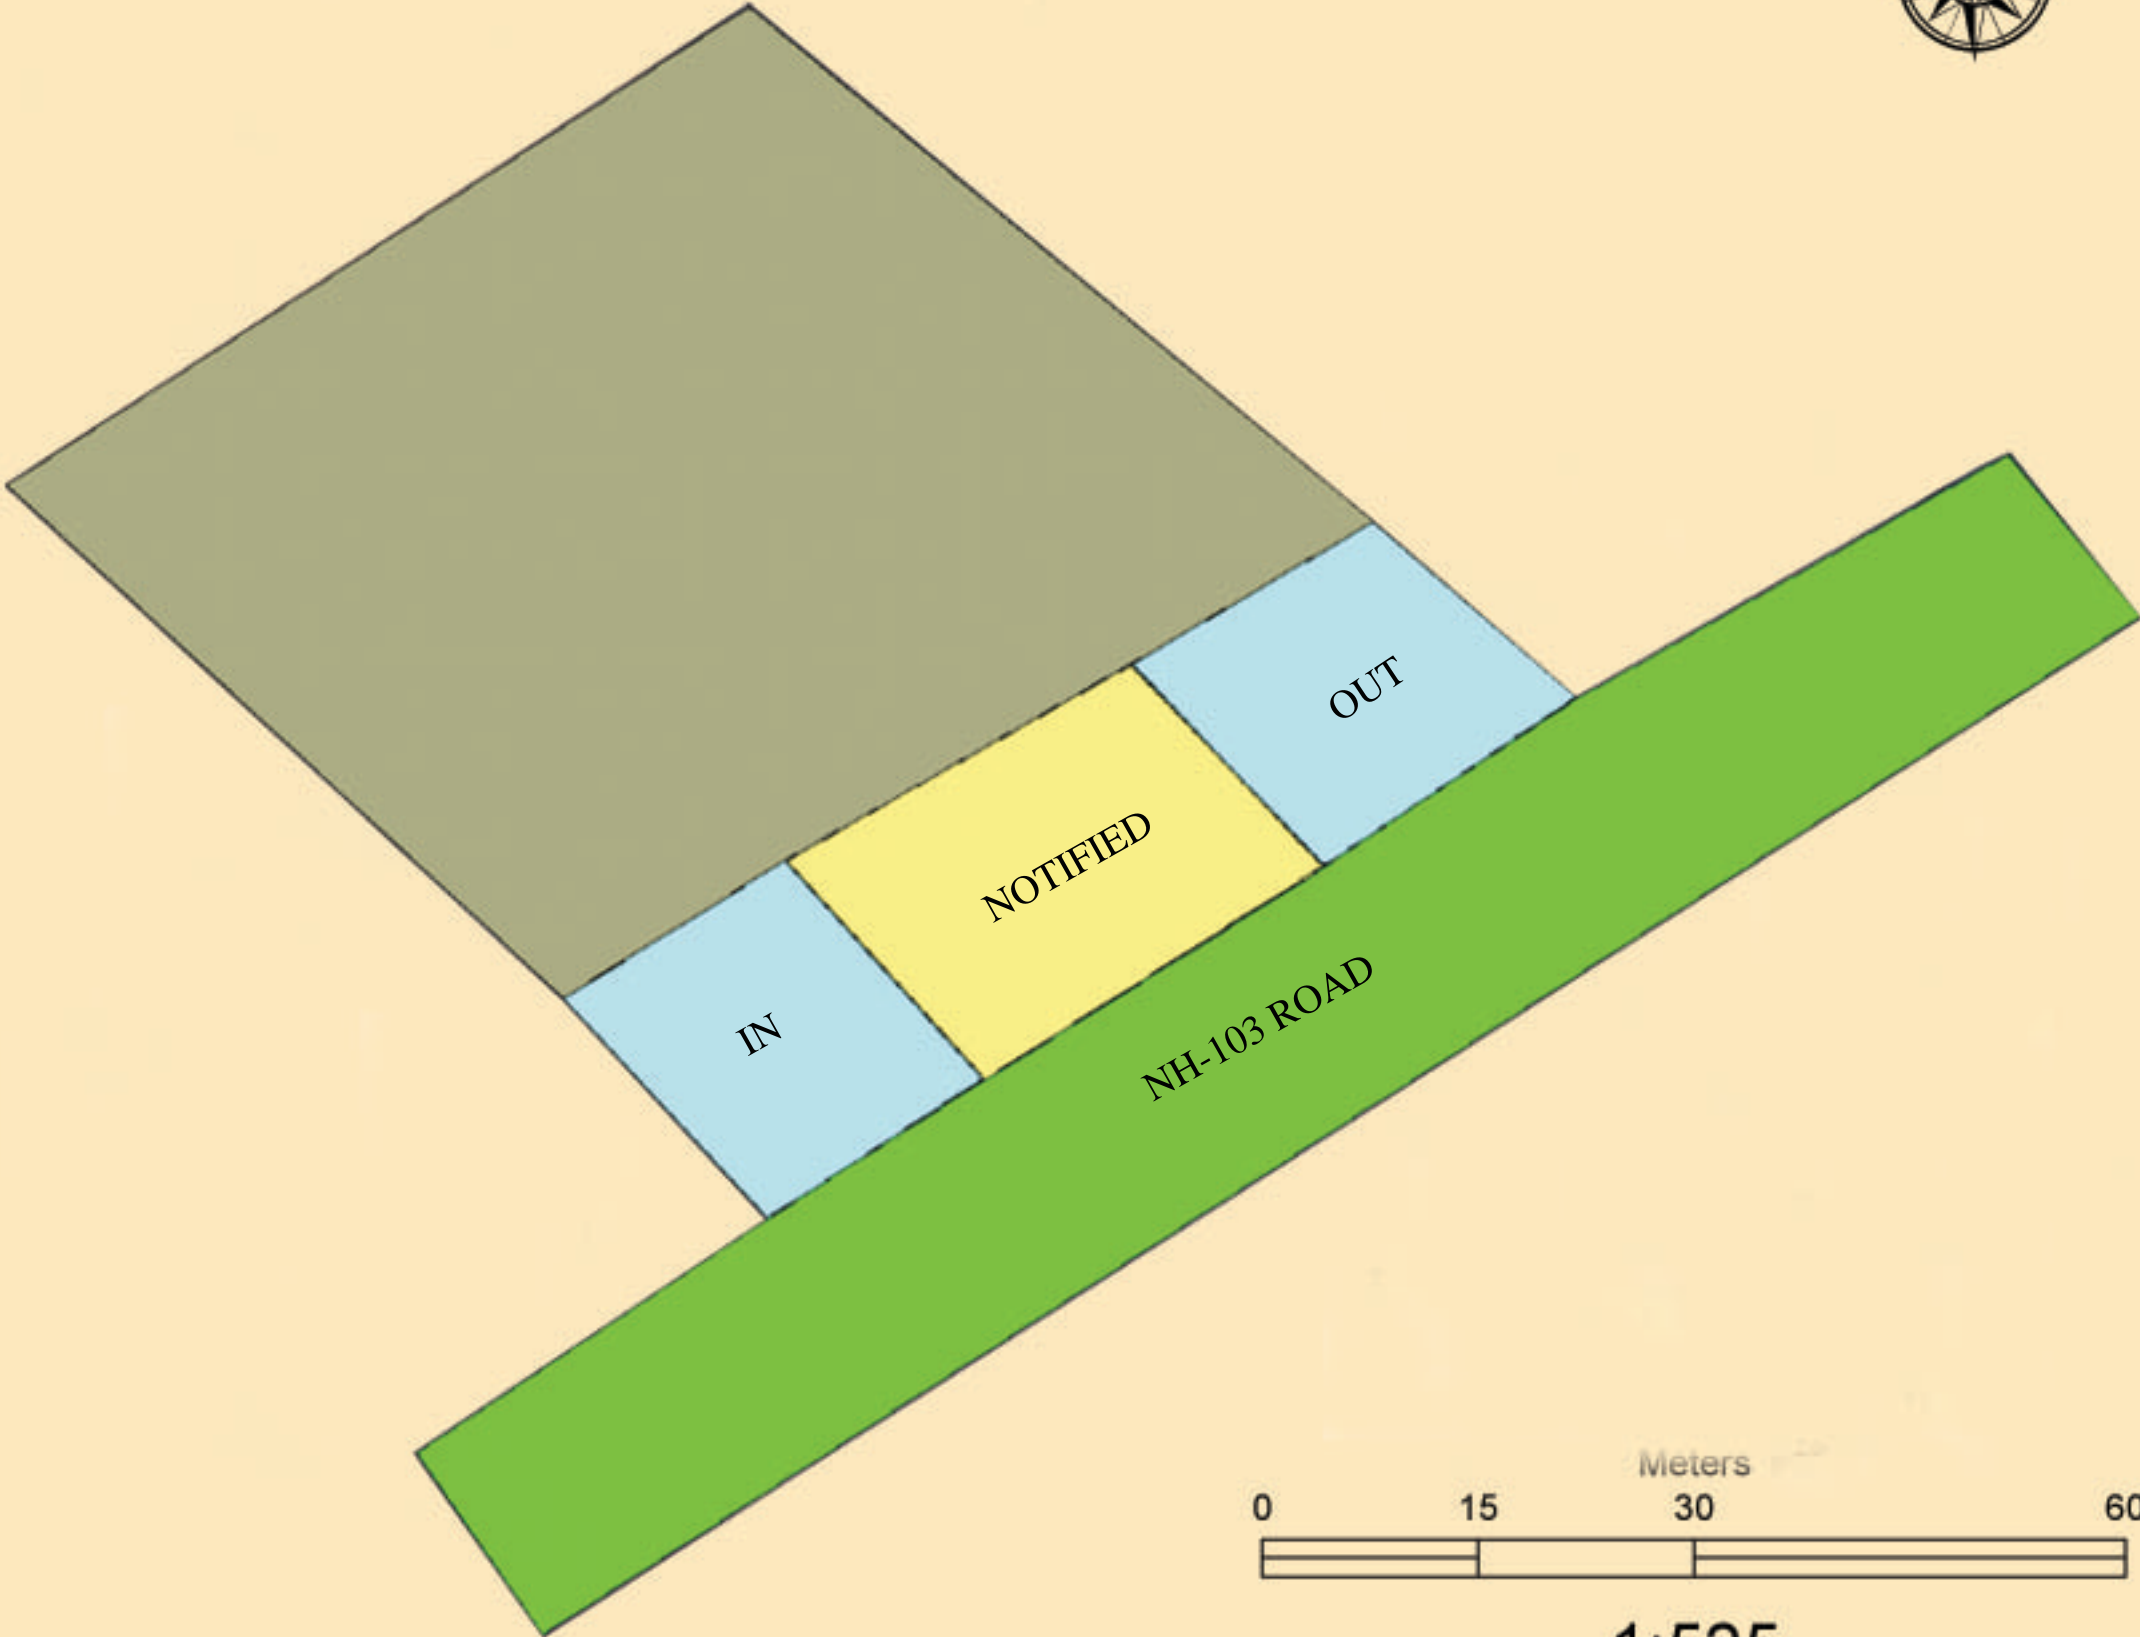

1:525