


MAP SHOWING ALTERNATE ROUTE FOR NORTH EAST GAS GRID PIPELINE PROJECT IN ARUNACHAL PRADESH STATE

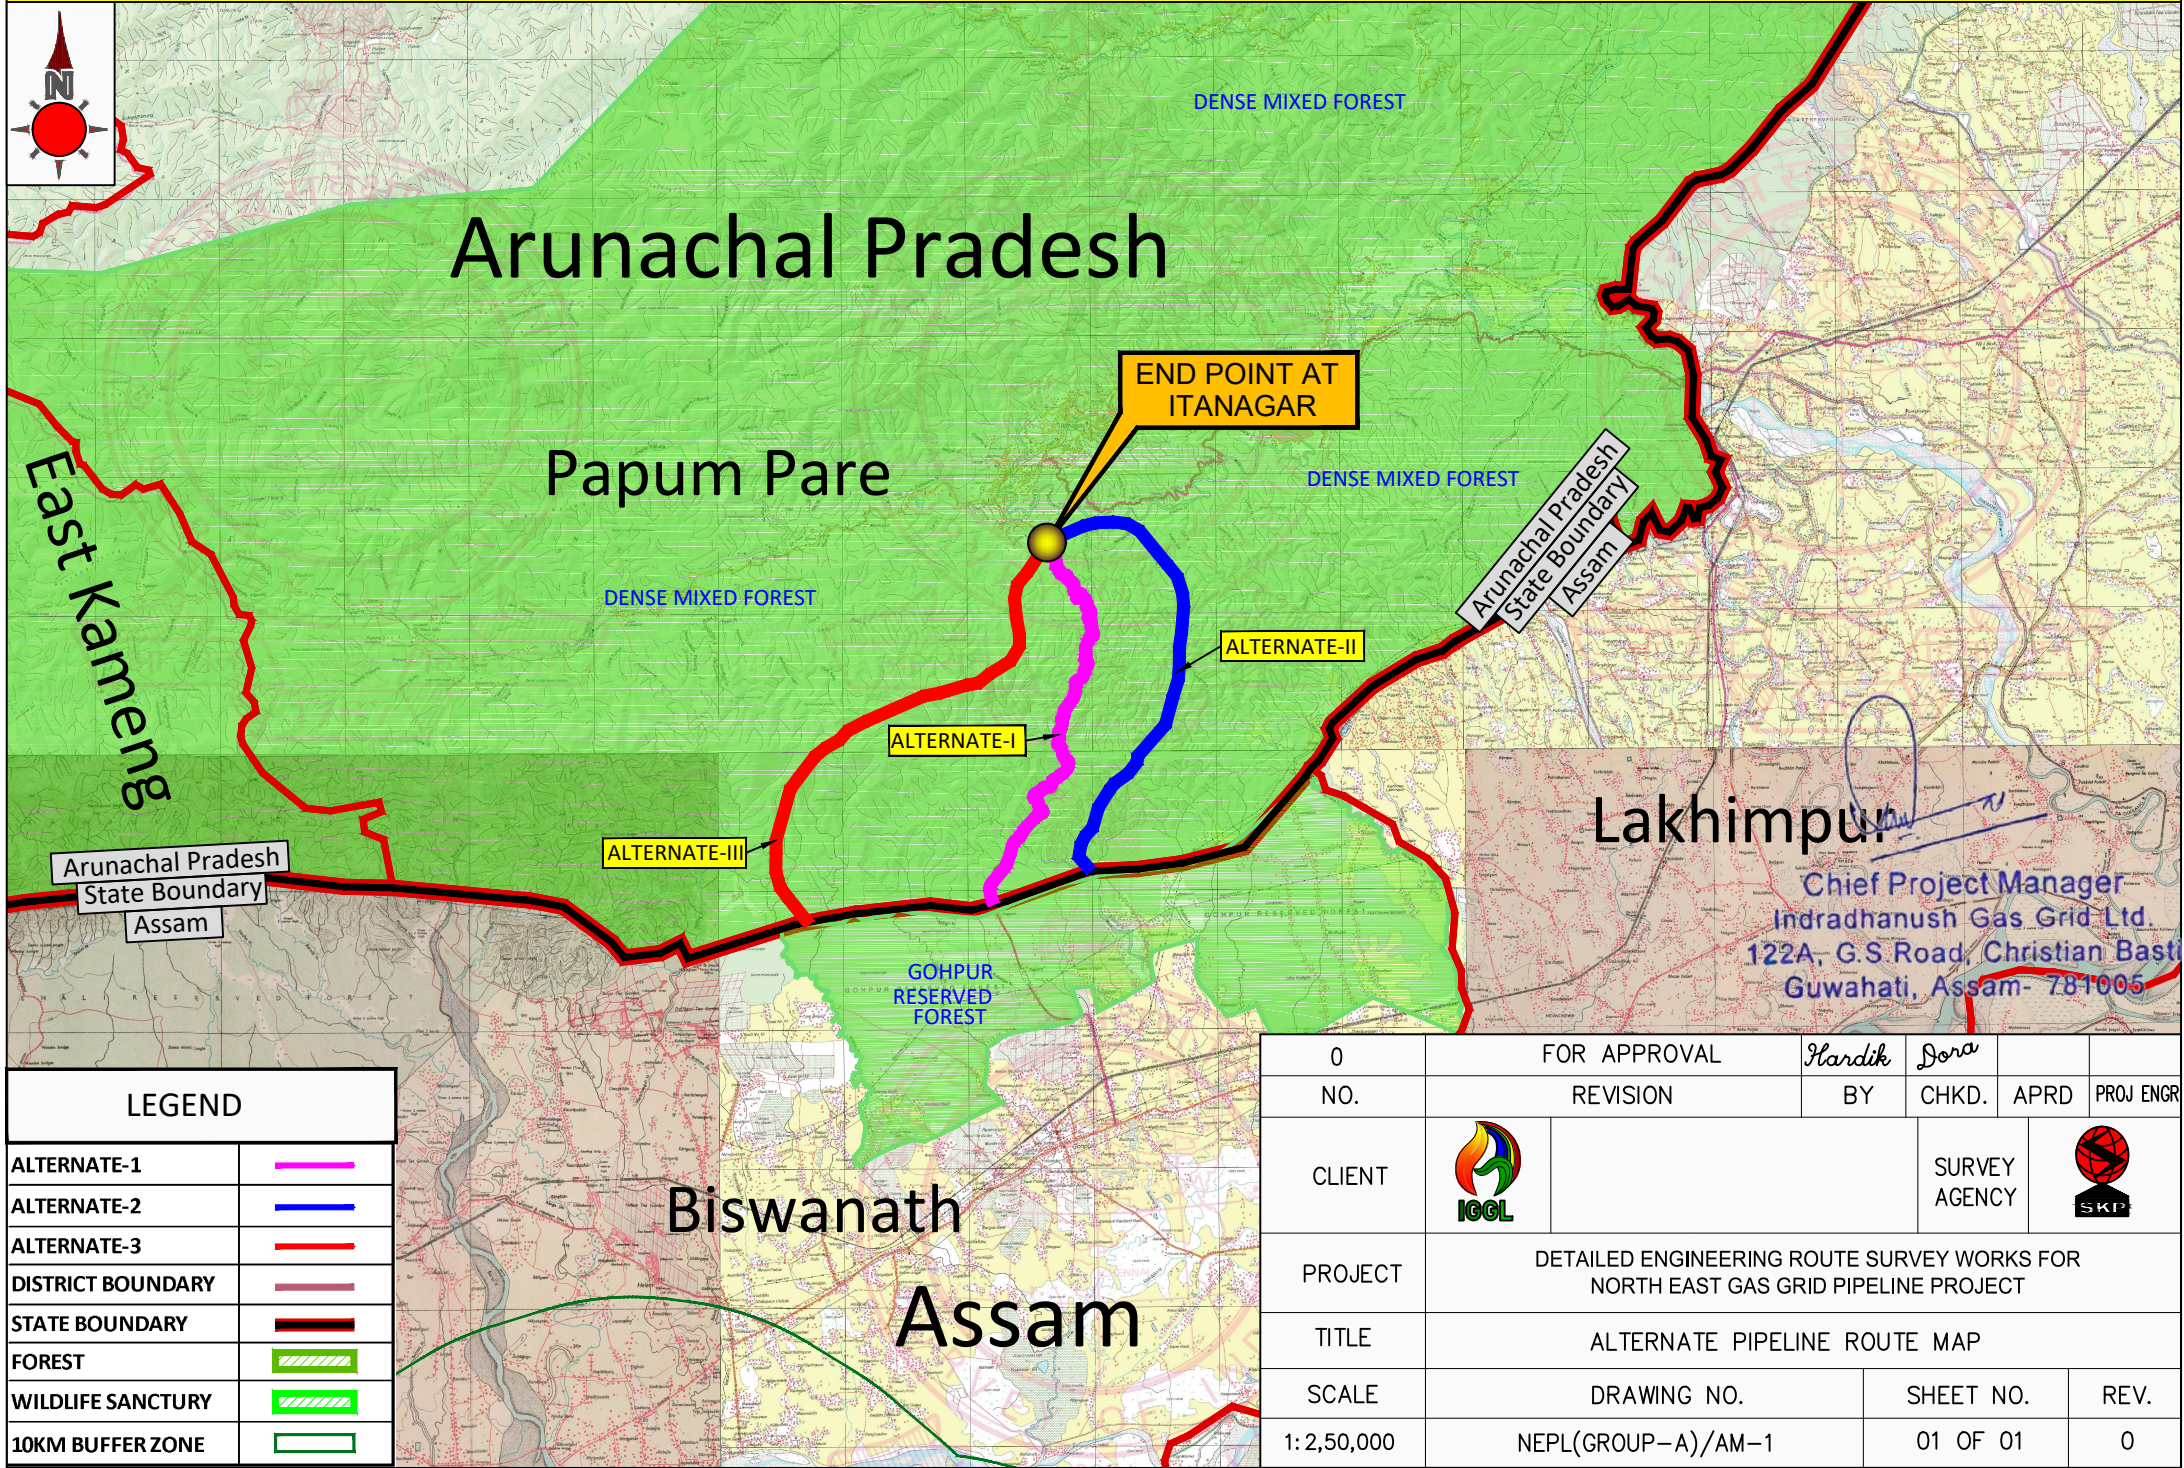

0	FOR APPROVAL		Hardik	Dora		
NO.	REVISION		BY	CHKD.	APRD	PROJ ENGR
CLIENT					SURVEY AGENCY	
PROJECT	DETAILED ENGINEERING ROUTE SURVEY WORKS FOR NORTH EAST GAS GRID PIPELINE PROJECT					
TITLE	ALTERNATE PIPELINE ROUTE MAP					
SCALE	DRAWING NO.			SHEET NO.		REV.
1:2,50,000	NEPL(GROUP-A)/AM-1			01 OF 01		0