


**SURVEY OF INDIA TOPOSHEET INDICATING FOREST LAND PROPOSED TO BE DIVERTED  
(TOTAL 5 SEGMENTS, 4.85 Ha.) FOR CONSTRUCTION OF LOOP IN SECTION OF  
132 KV MLHEP TO KHLIEHRIAT LINE AT MYNKRE**

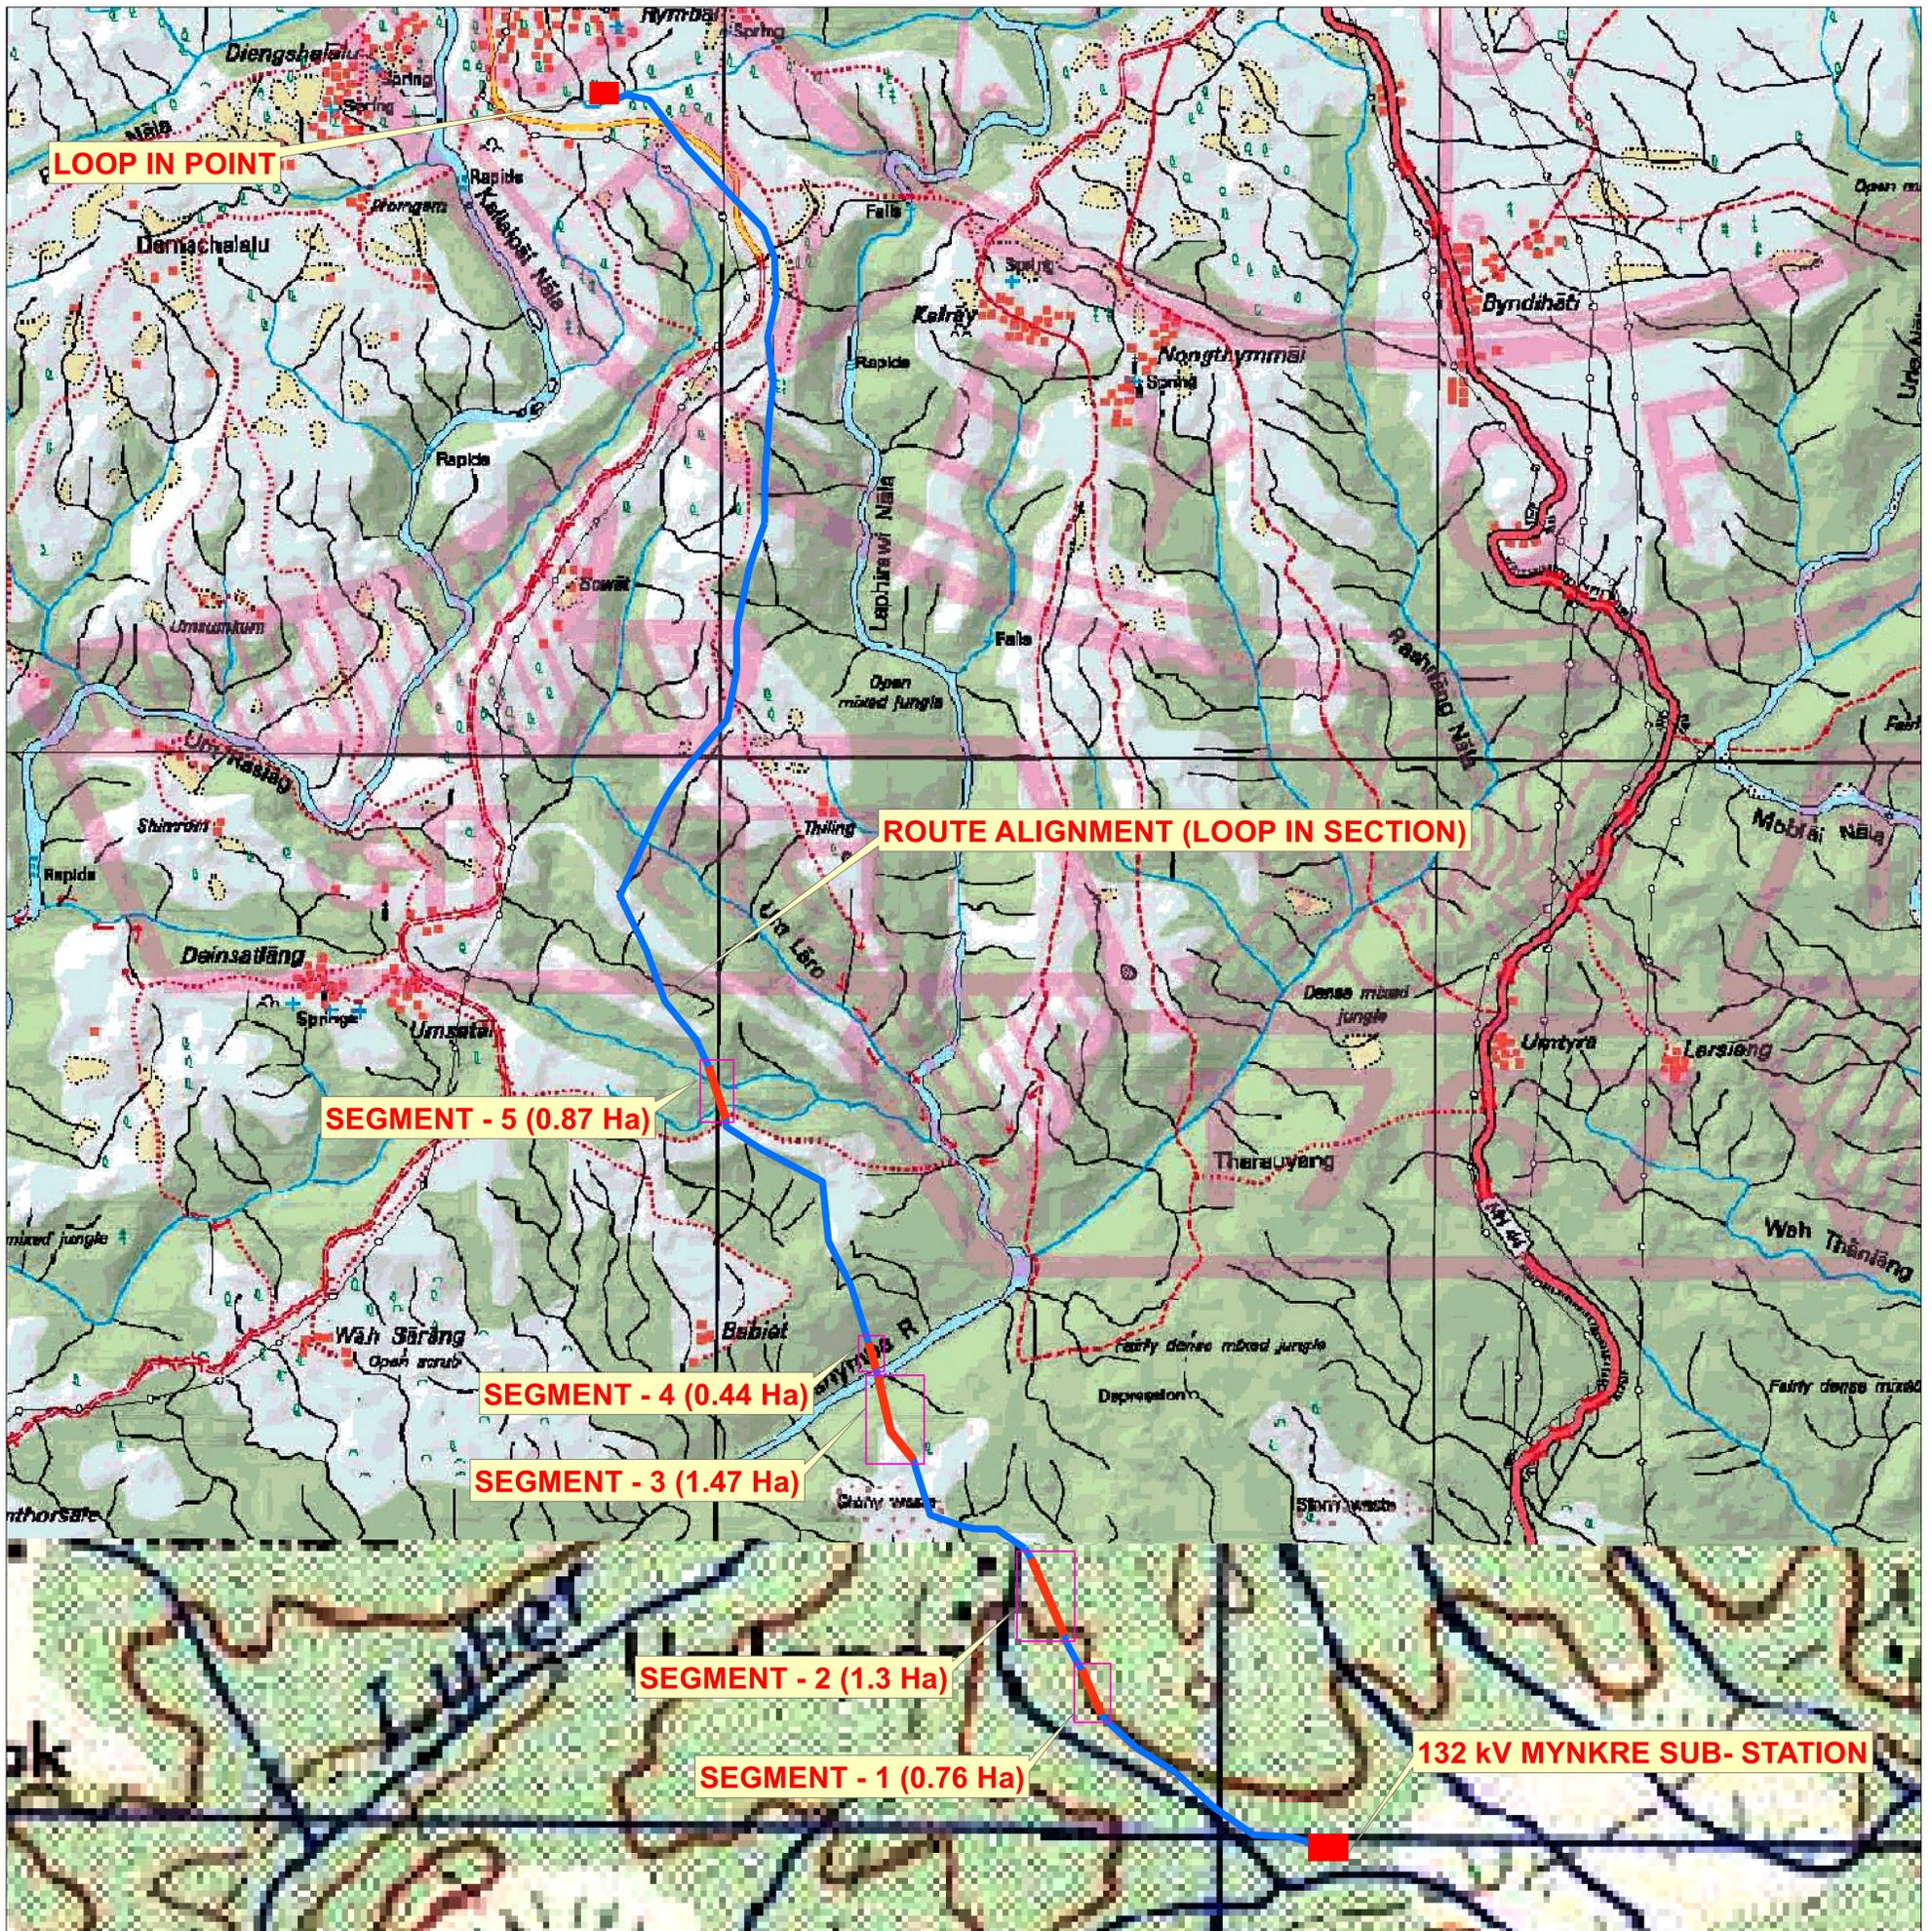

Topo Sheet No. : 83-C-7 & 83-C-8



  
 Assistant Executive Engineer  
 TLMSD, MePTCL  
 Khliehriat

**Legend**

- Forest Area Segments
- Loop In Transmission Line

