



**SURVEY OF INDIA TOPOSHEET SHOWING  
3 Nos. OF ALTERNATIVE EXAMINED FOR LOOP IN SECTION**

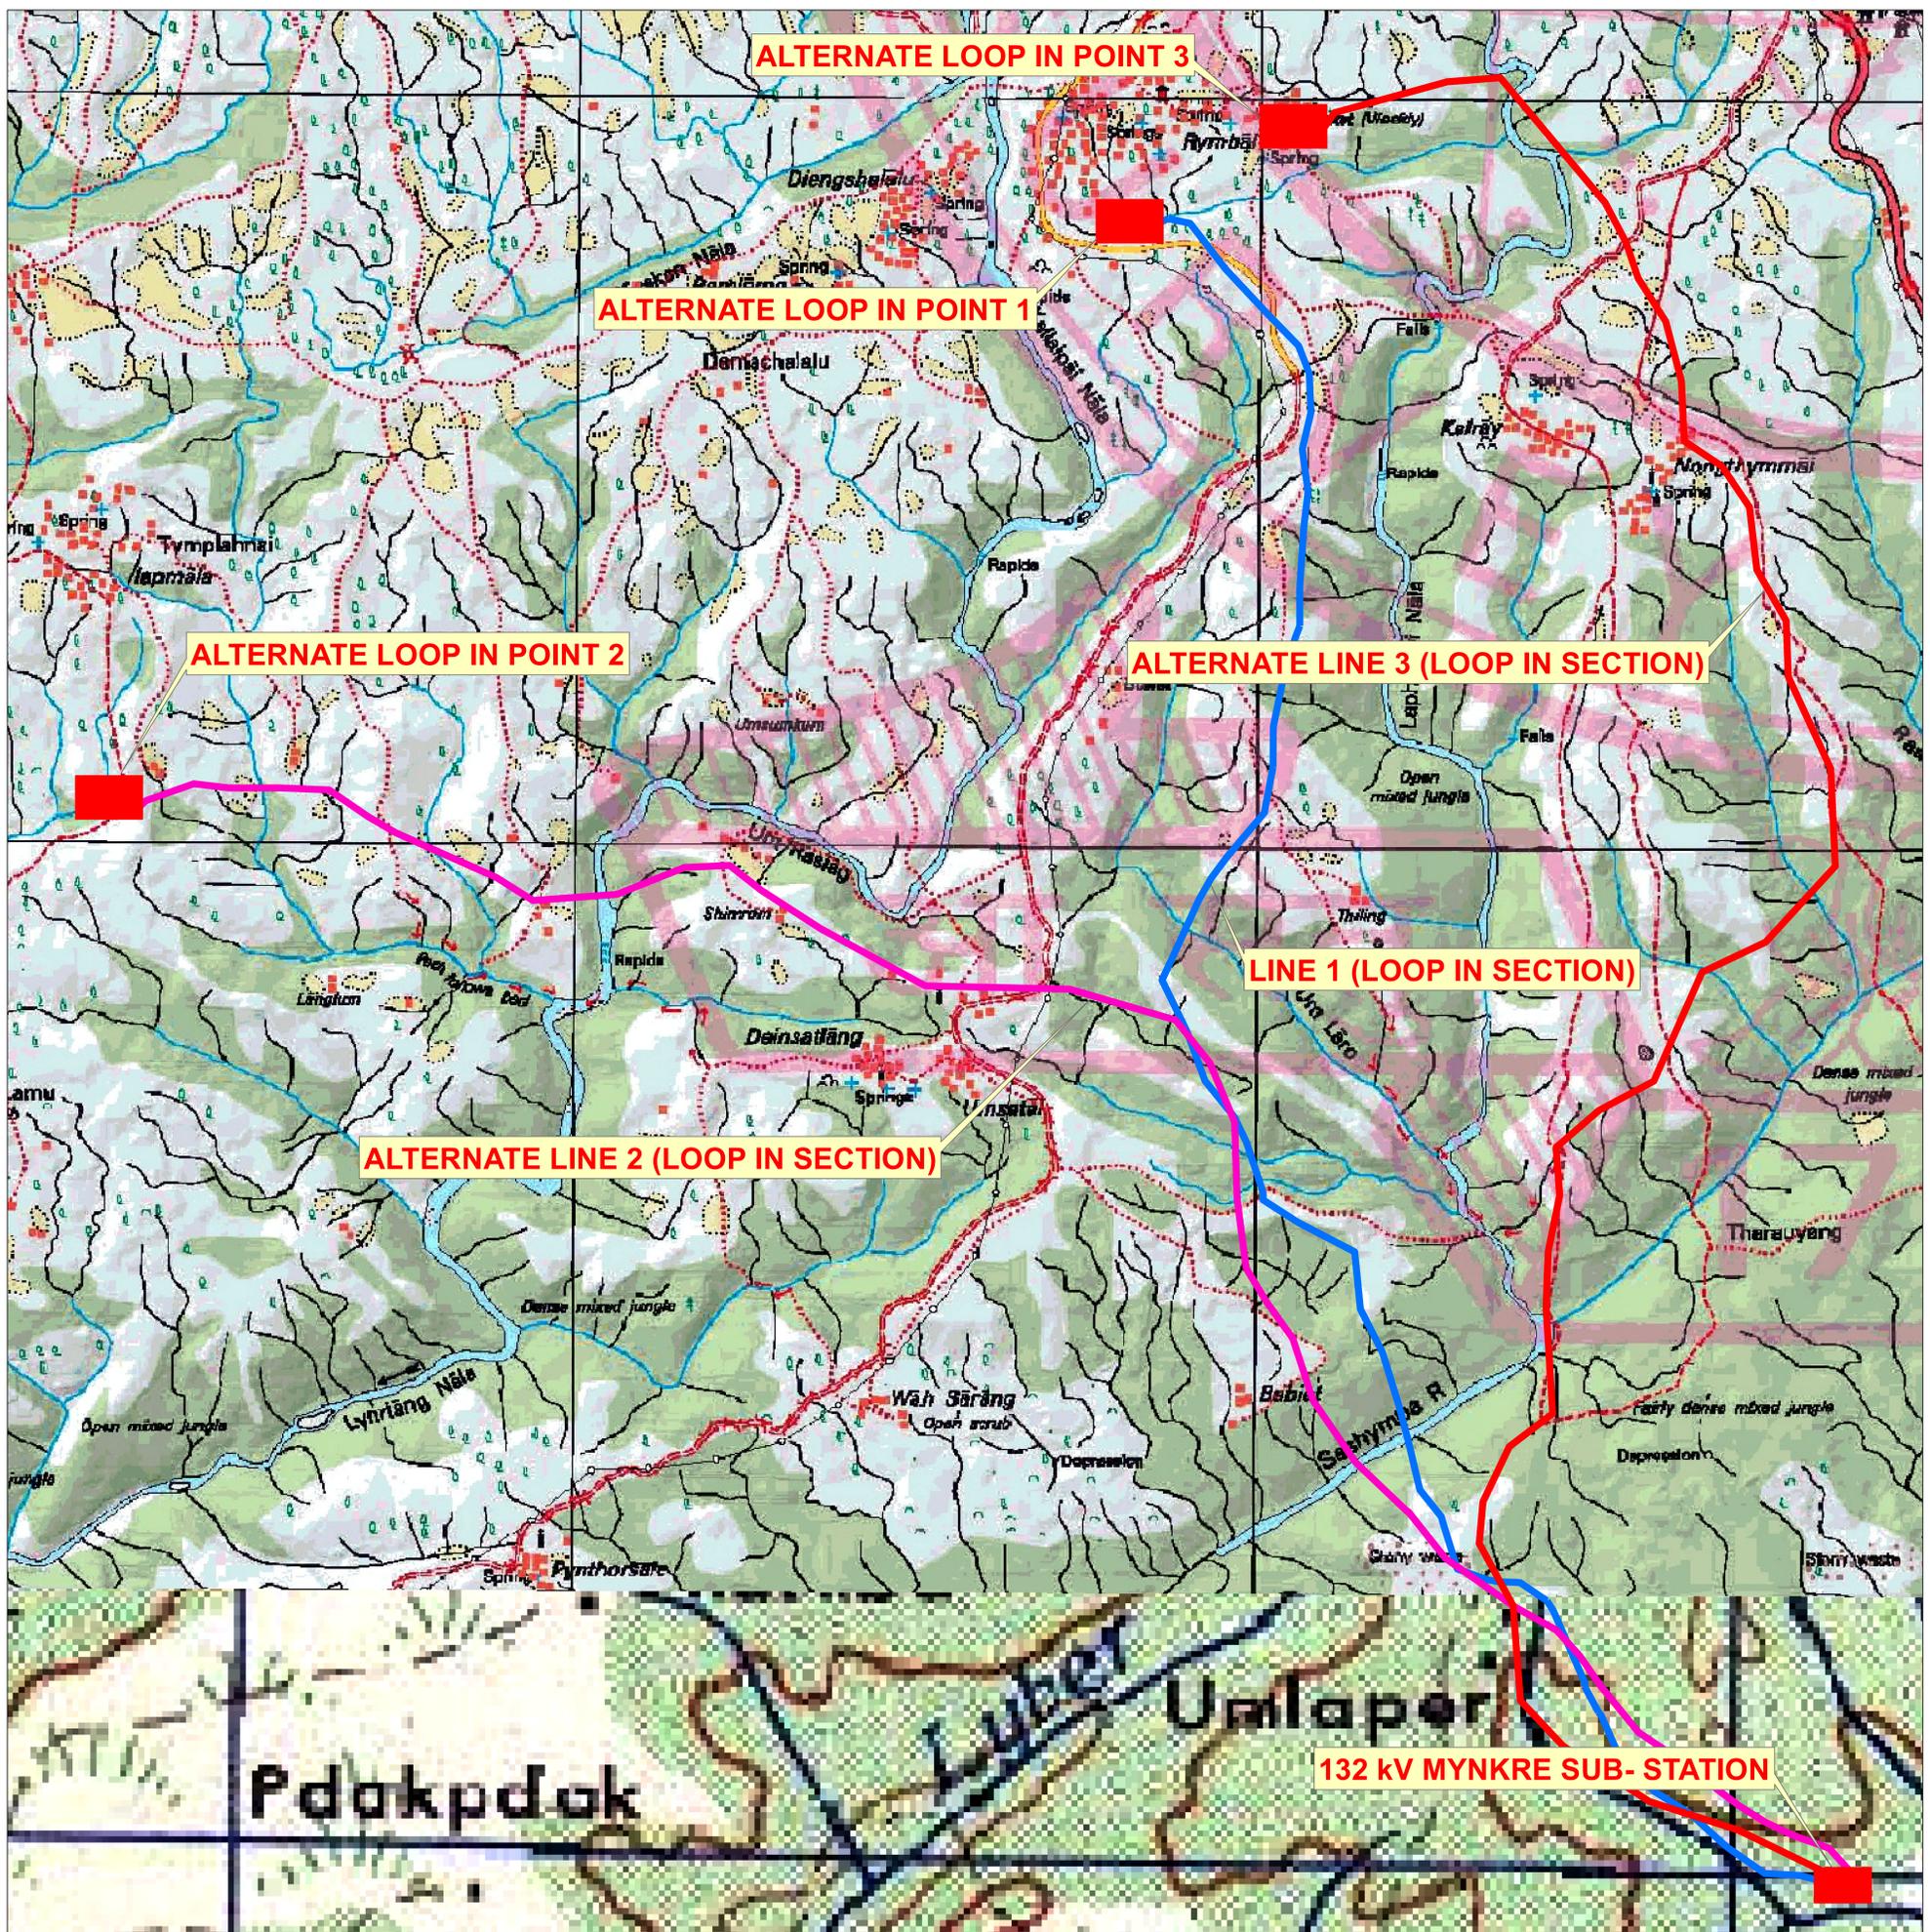

Topo Sheet No. : 83-C-7 & 83-C-8

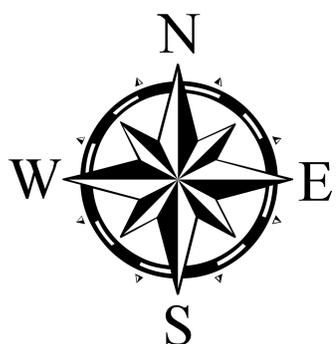

  
 Assistant Executive Engineer  
 TLMSD, MePTCL  
 Khliehriat



**Legend**

**Alternate Lines**

- Line 2
- Line 3
- Loop In Transmission Line