


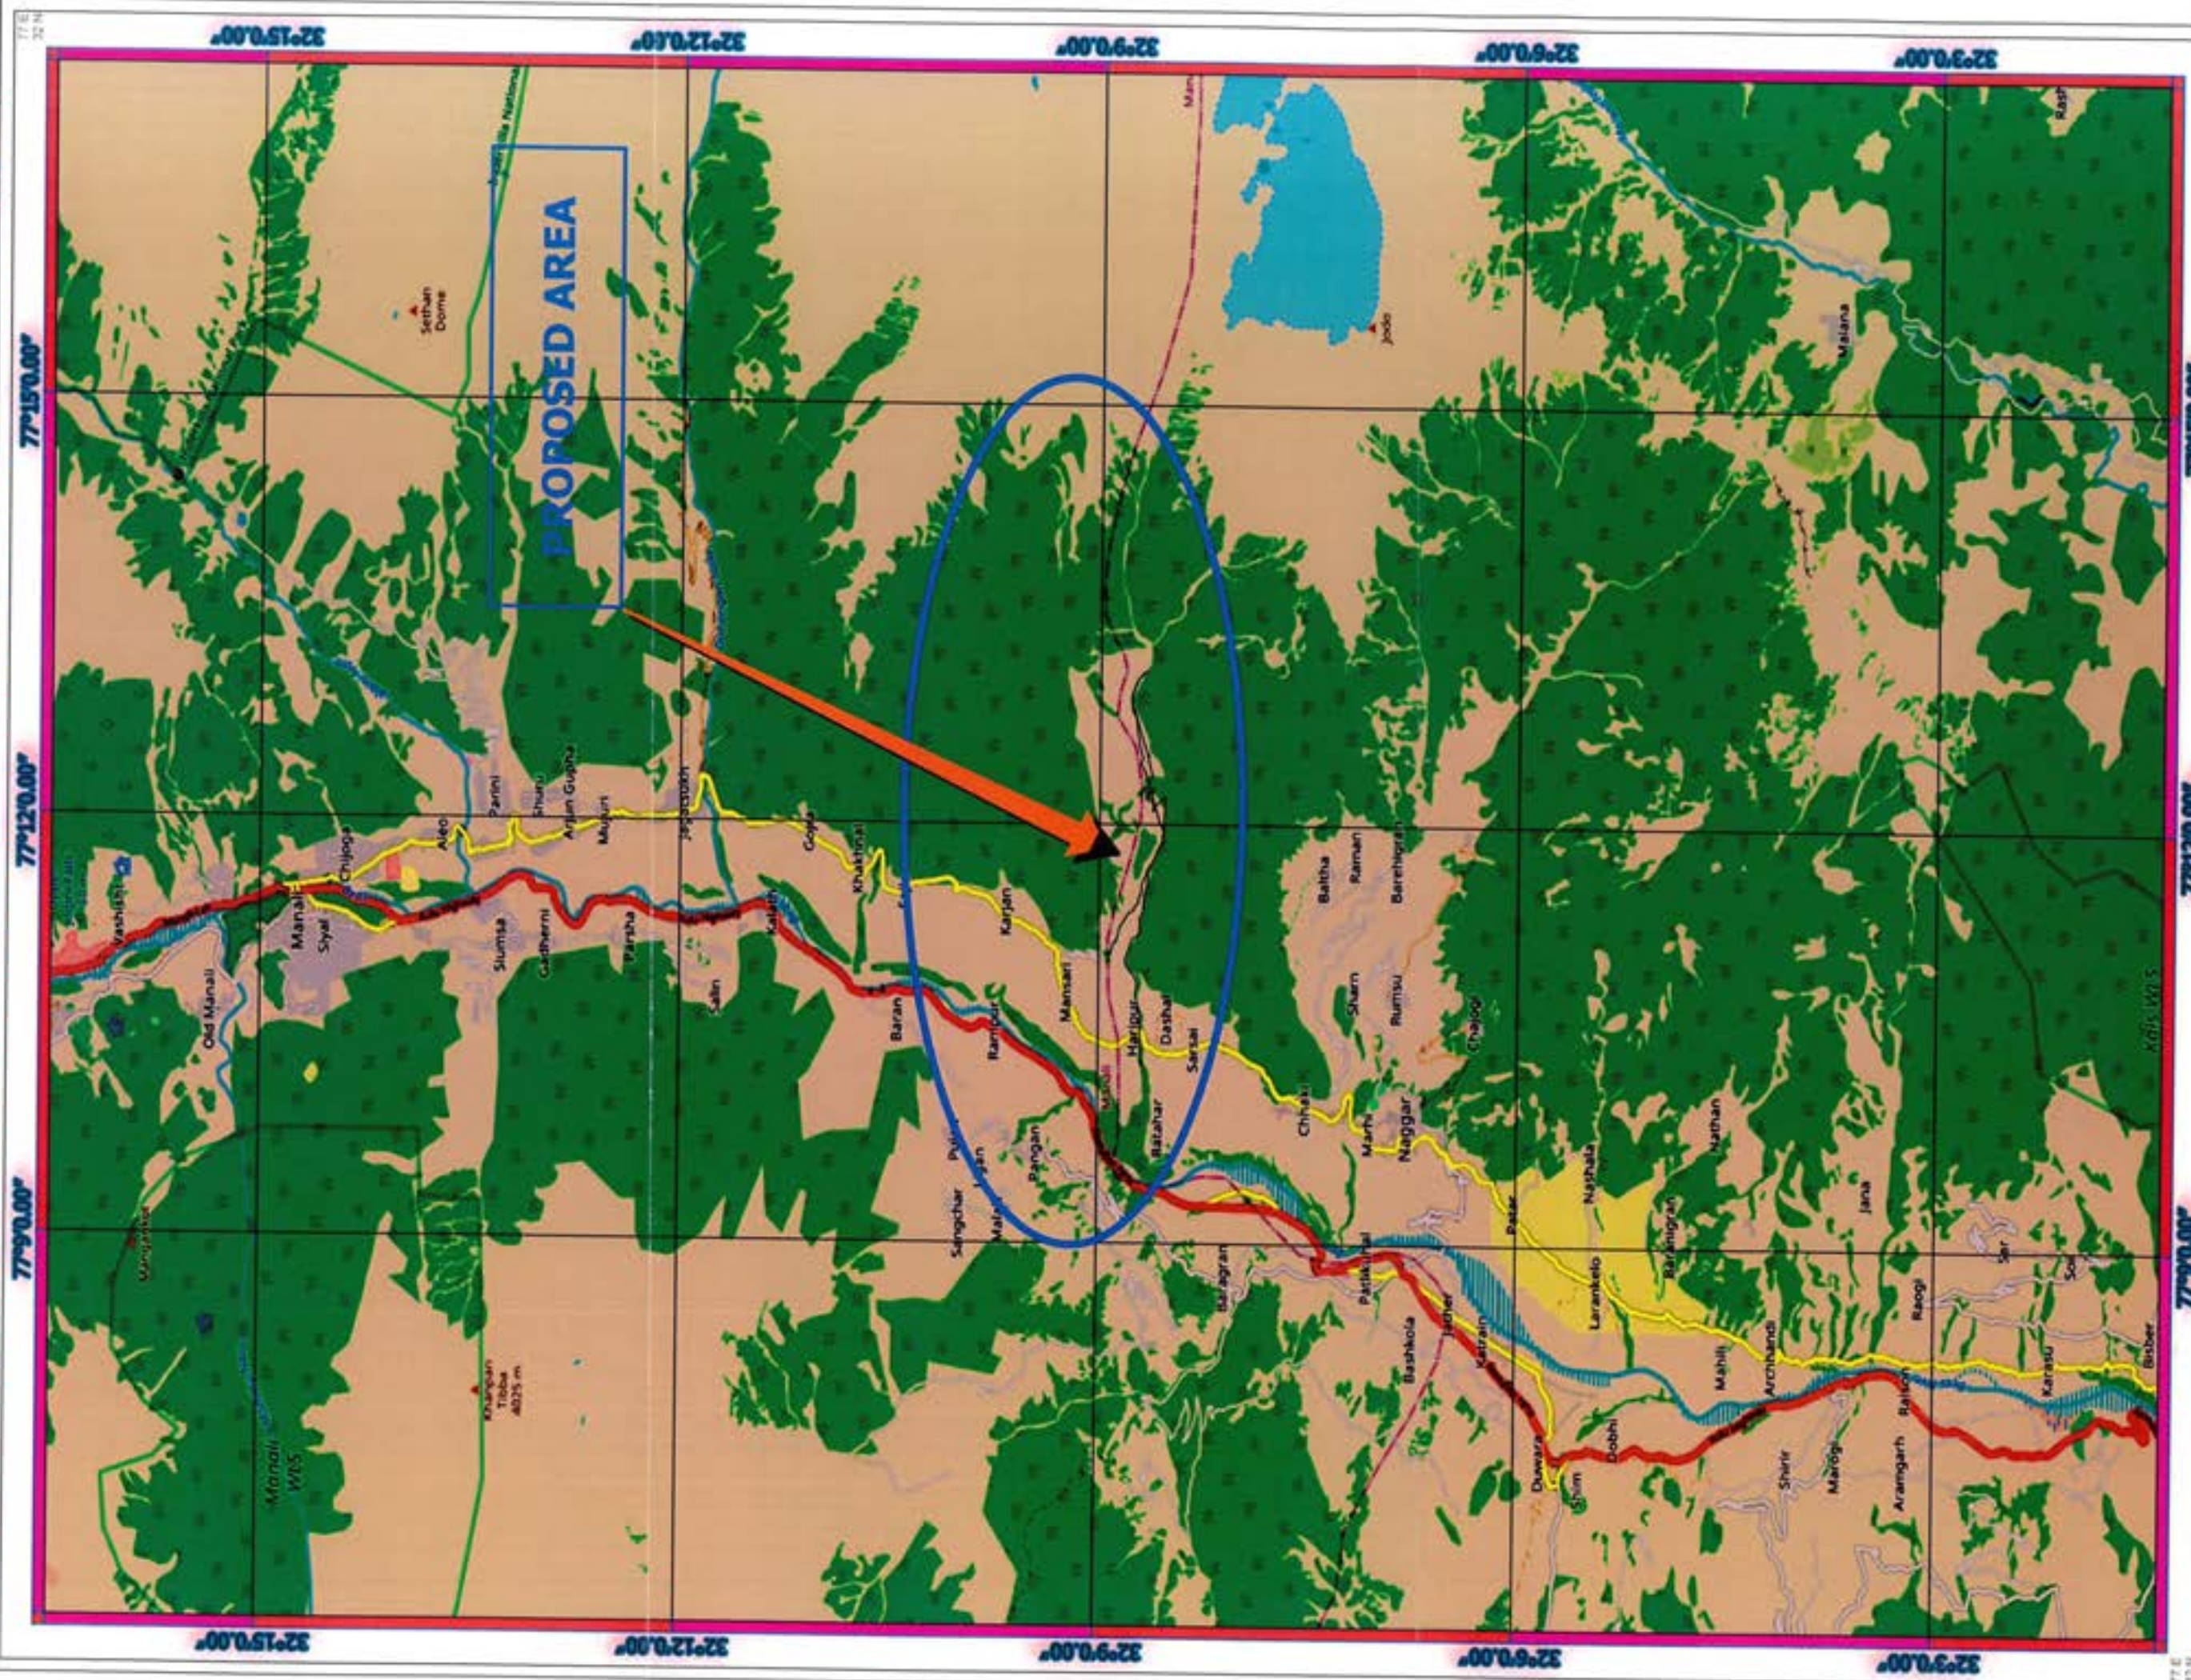

AFFINITY ENGINEERING & WORKS
 Prepared / Designed By : Hem Raj Thakur
 Checked / Approved By : Mohan Thakur
 Email: affinityhydro@gmail.com

Divisional Forest Officer
 Kullu Forest Division, Kullu

Scale 1:50,000
 Digital Map Phakel - 2008 P.V. Ltd.
 For Bolenath Power Const.

Developer
 M/s. Bolenath Power Construction Co. (P) Ltd.

P.T.O

Annexure-B

Key Closeup Map of Pakhnoj-II (5.00 MW) SHEP


LEGEND

Pakhnoj-II SHEP (5.0 MW)

- Approach Road To Power House Site
- Approach Road to Weir Site/ Ropeway
- Desilting Tank
- Feeder Pipe
- Forebay Tank
- MD-1
- MD-2
- MD-3
- MD-4
- MD-5
- MD-6
- MD-7
- Penstock
- Power House Cum Switchyard
- Power Pipe
- Tail Race
- Underground Transmission Cable
- Weir Site

Developer
M/s. Bolenath Power Construction Co. (P) Ltd.

Divisional Forest Officer
Kullu Forest Division, Kullu

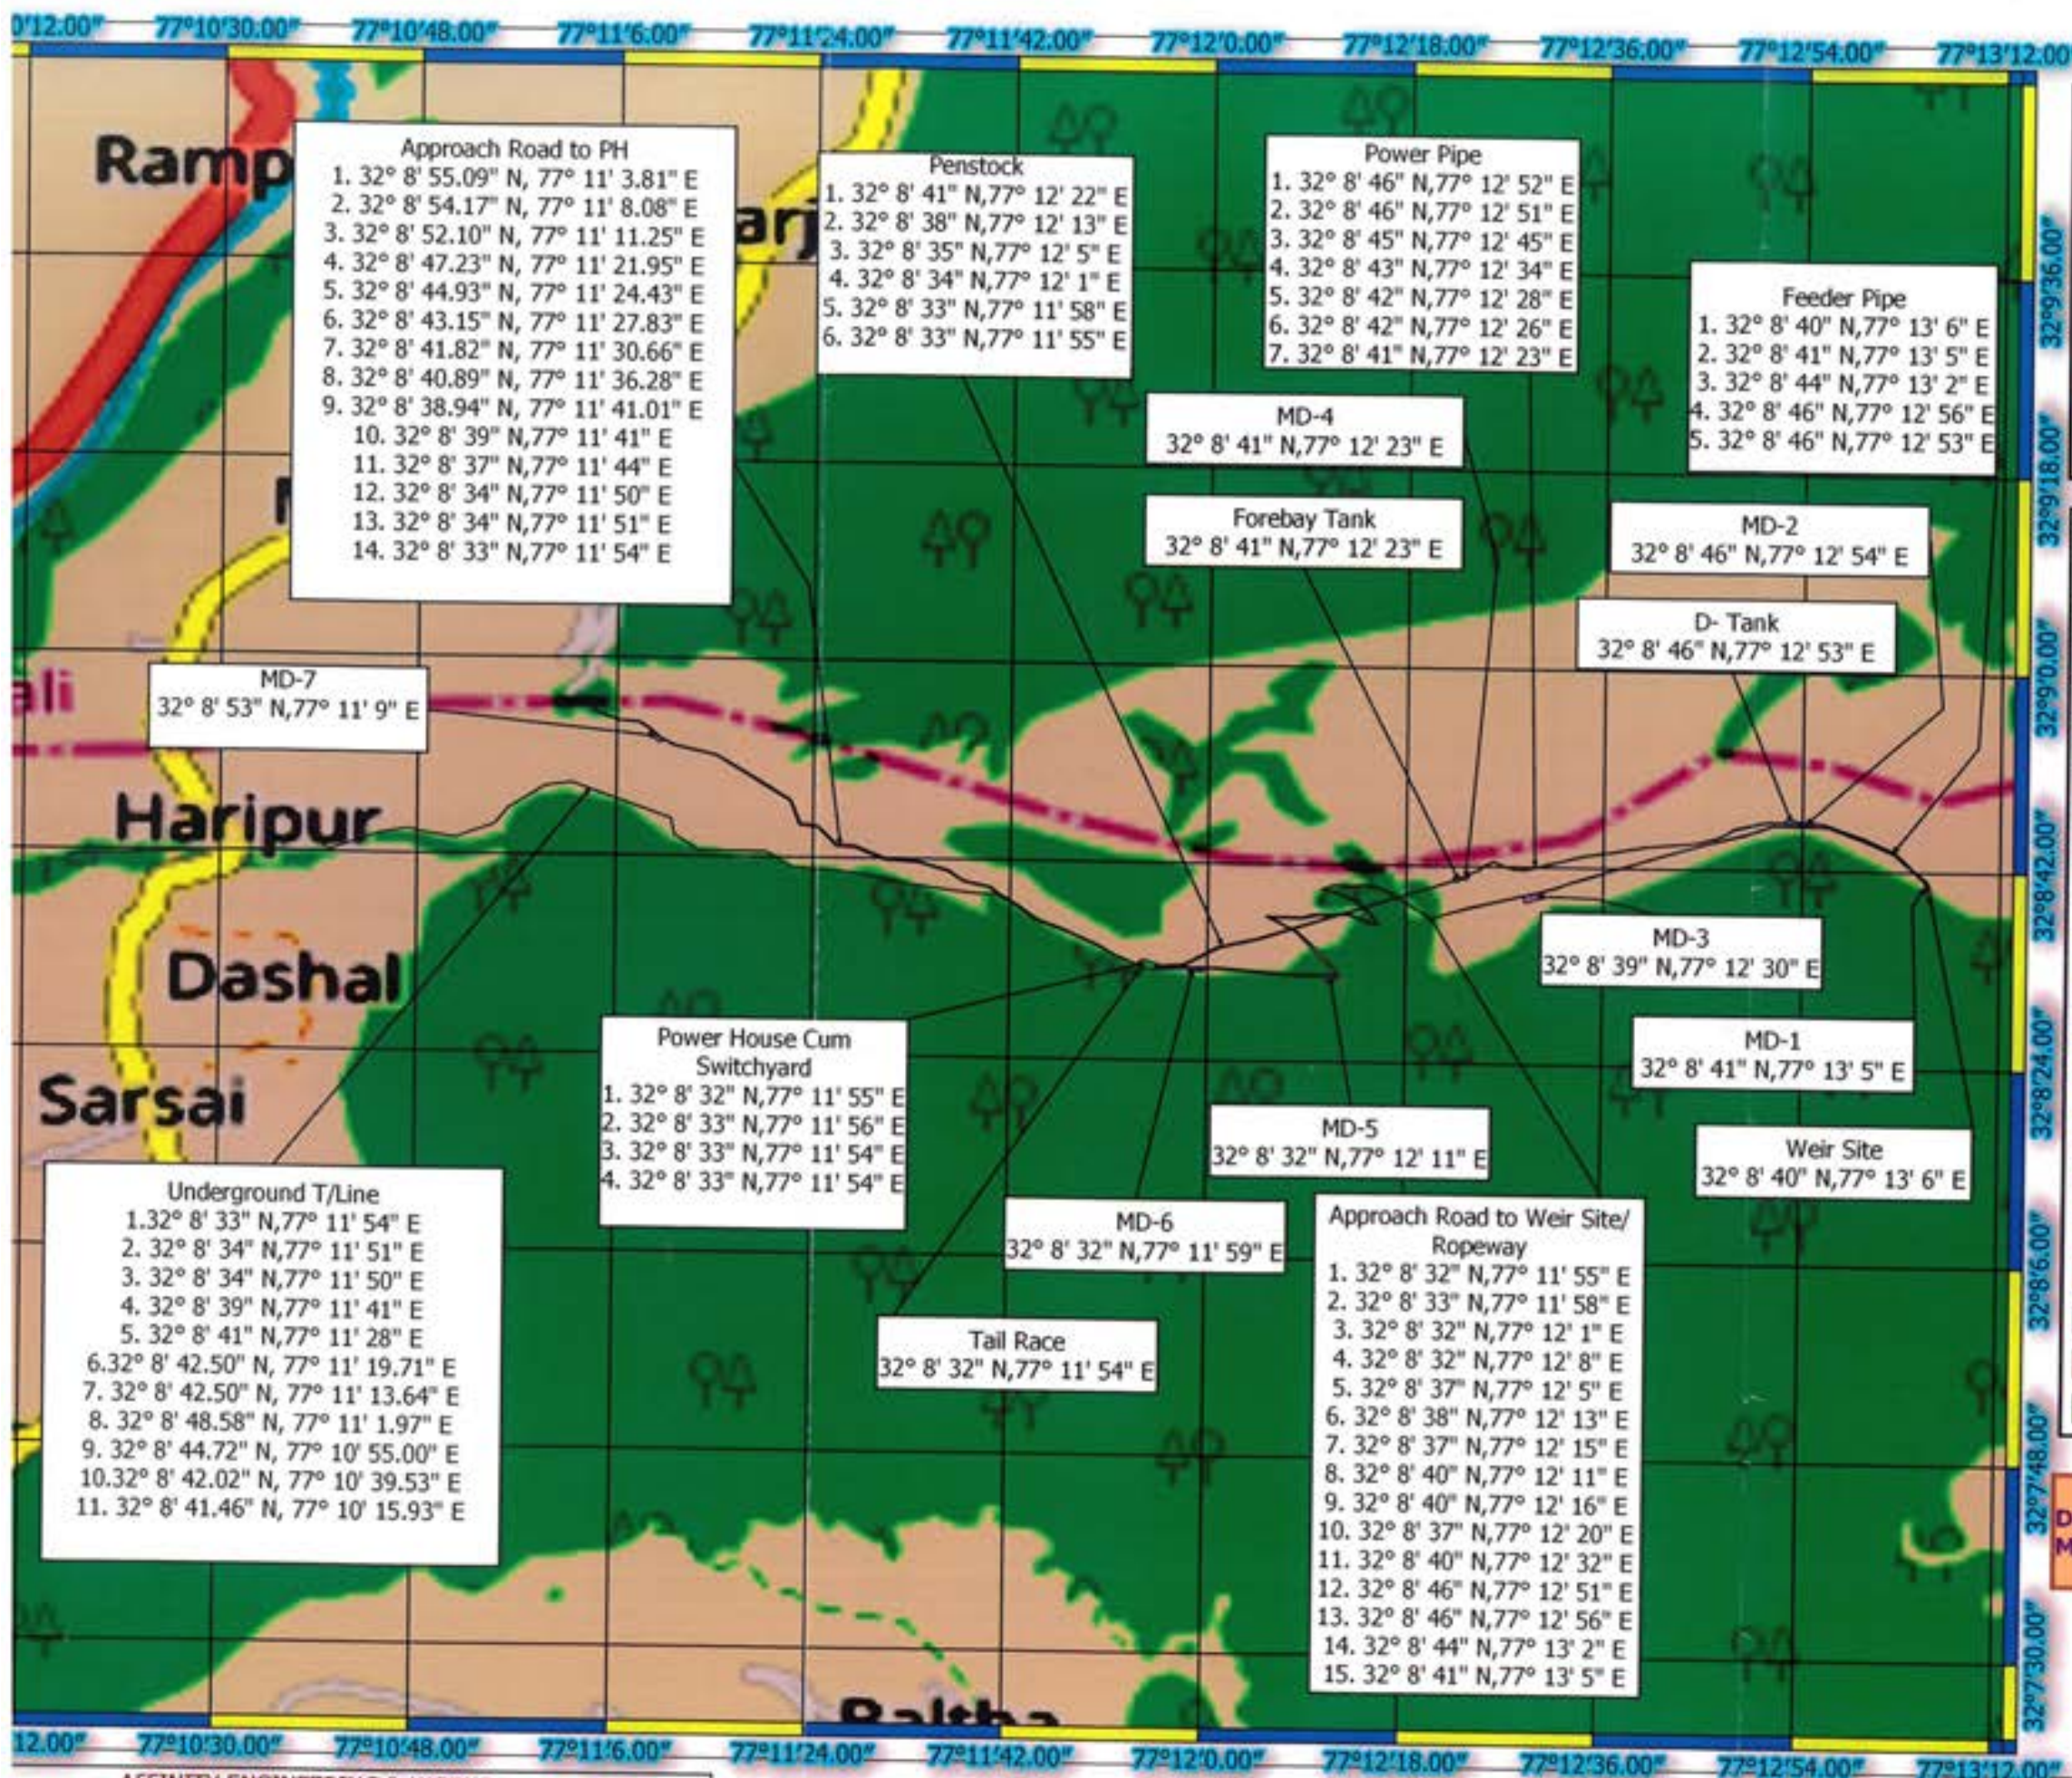

AFFINITY ENGINEERING & WORKS

Prepared / Designed By : Hem Raj Thakur
Checked / Approved By : Mohan Thakur

affinityhydro@gmail.com

0 25 50 75 100 125 150 175 m

Scalebar units = Meter

Label unit multiplier = 10

