


PLAN SHOWING THE PROPOSED AND EXISTING ALIGNMENT IN SURVEY OF INDIA TOPOSHEET
JORAM KOLLORIANG ROAD (KM 70.00 TO KM 138.00)



Legend

- PROPOSED ROAD FROM KM 70 TO 138
- EXISTING ROAD
- NODES

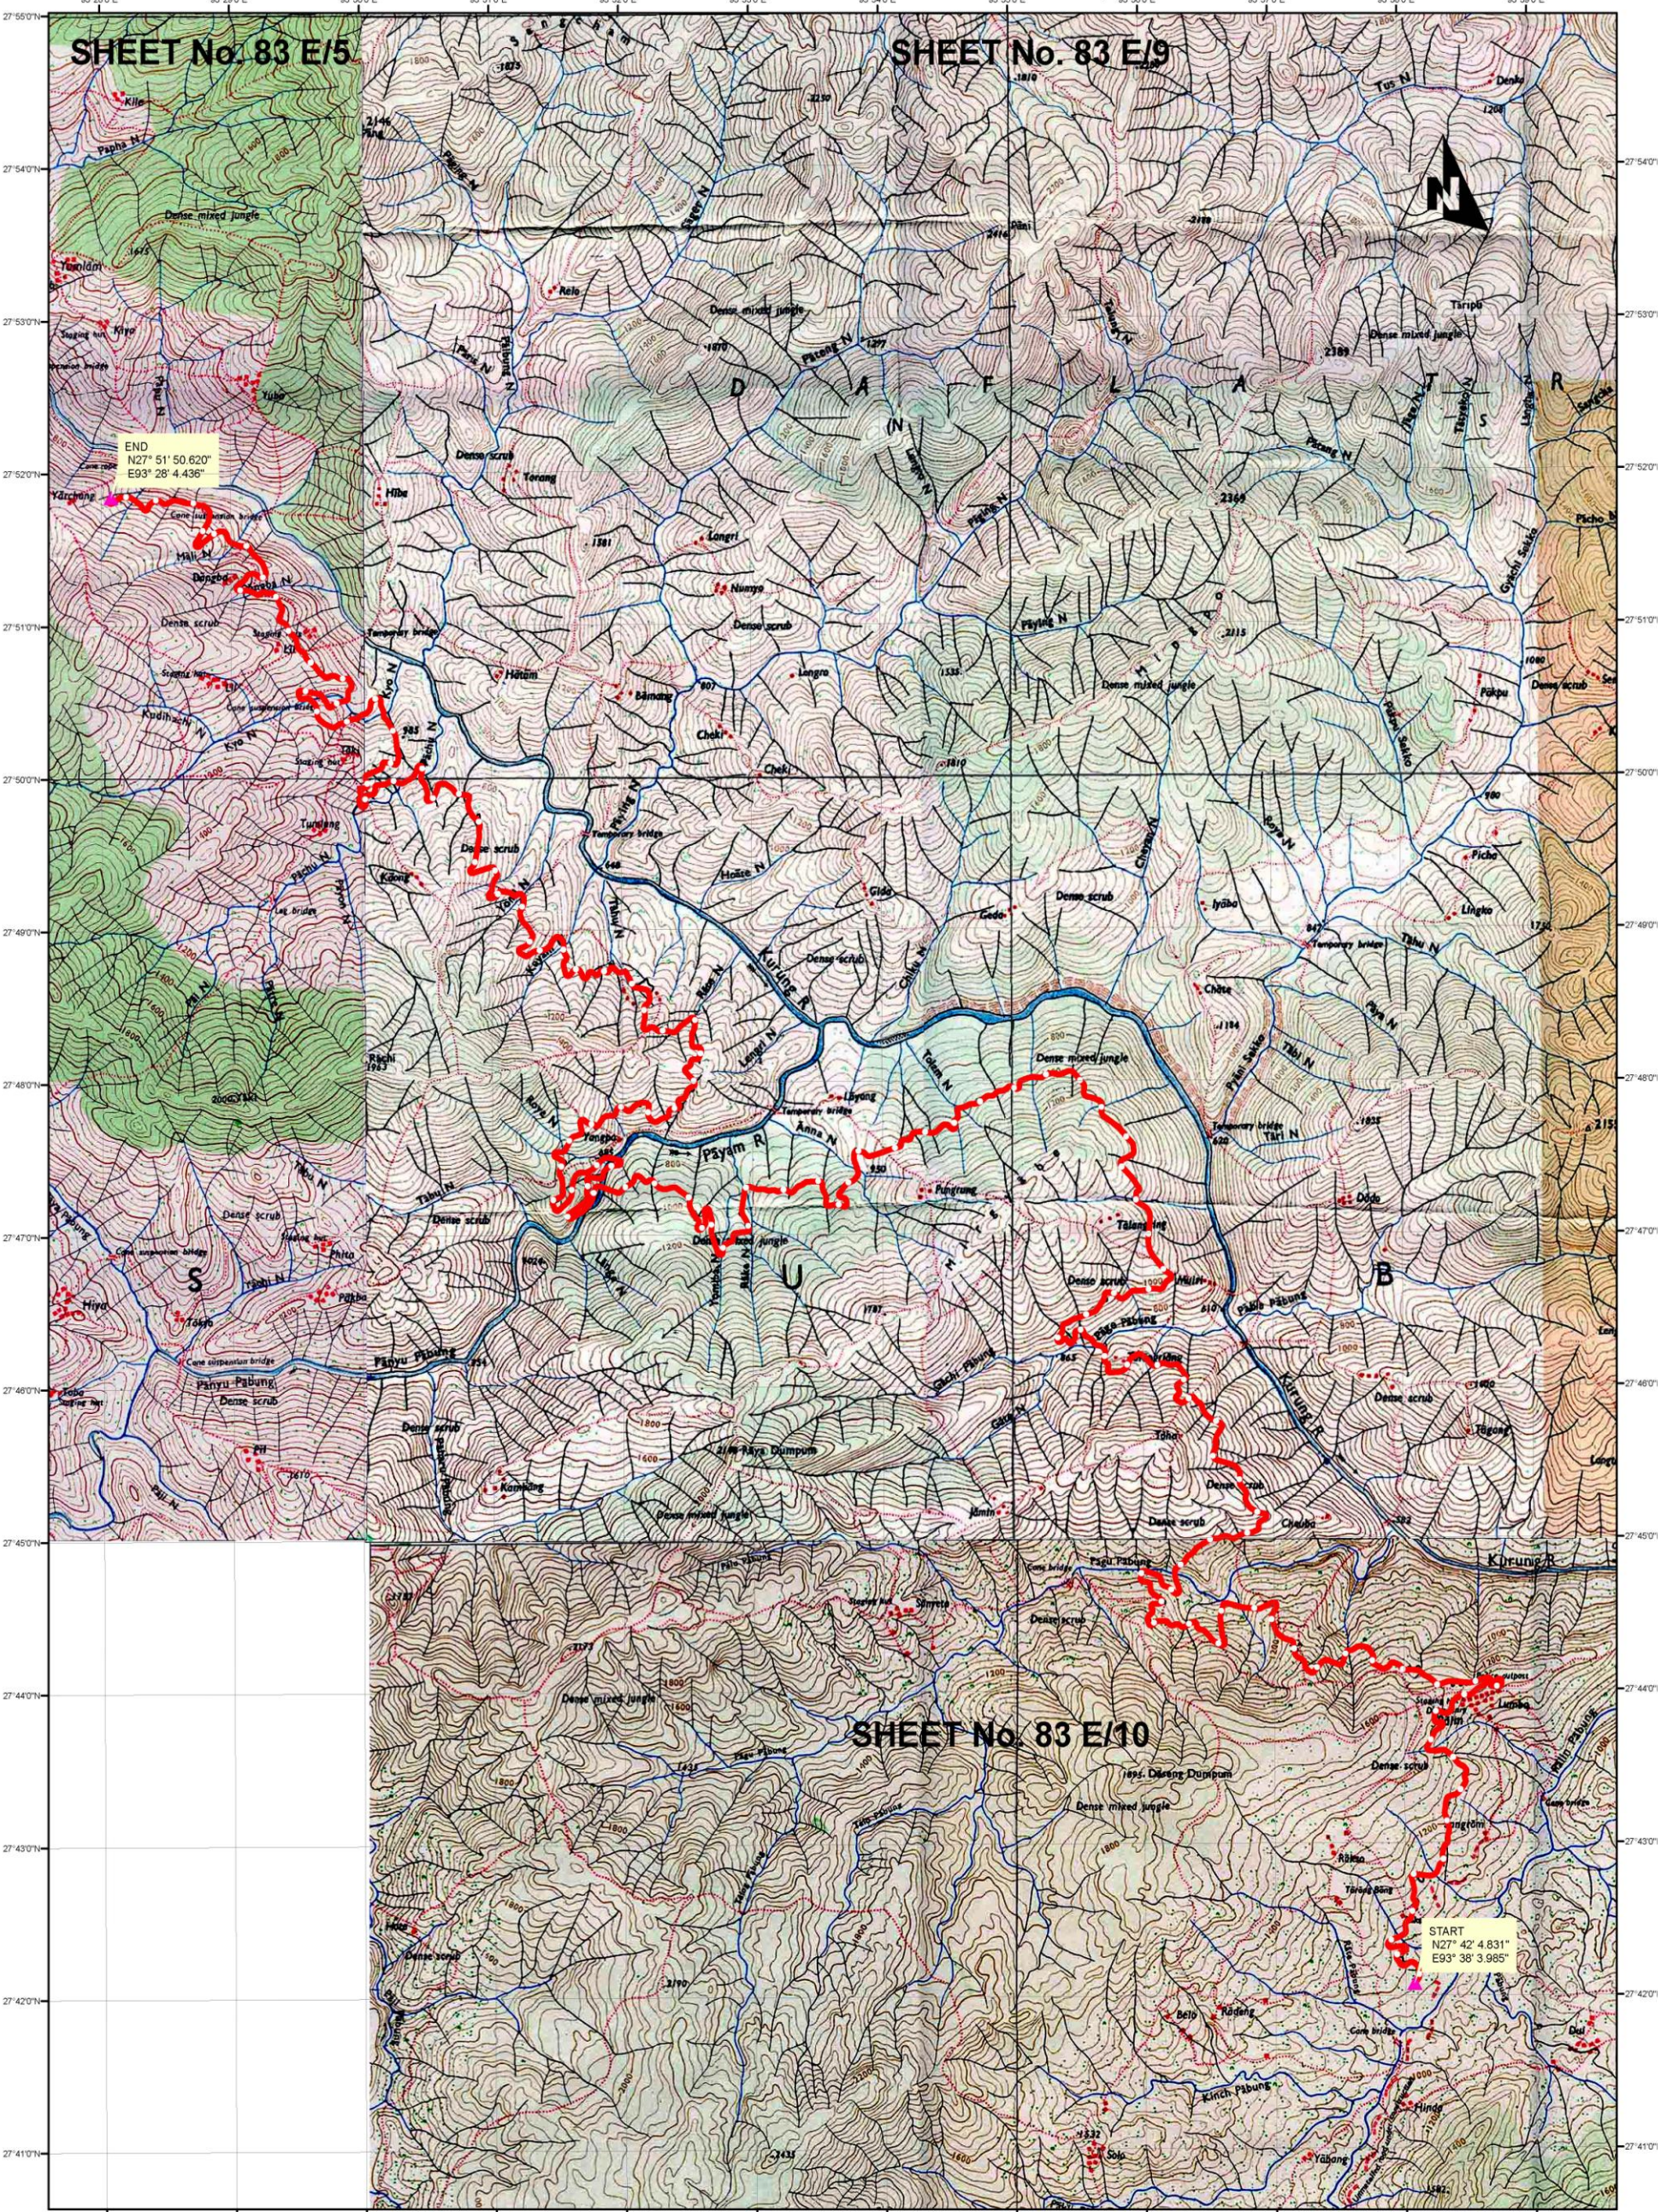

1:50,000

Dr. Vastav
VIVEK SHRIVASTAVA
GM PROJECTS, NHIDCL
BO-NAMSAI, AP