


MAP SHOWING GOOGLE IMAGE WITH IDENTIFIED CA LAND AND COORDINATES
Proposal No. : FP/RJ/ROAD/30198/2017 (Applied Area : 0.3750 ha)
Name of Project : Construction of Missing Link Road from Dhani Raikan to Dhani Ranasar

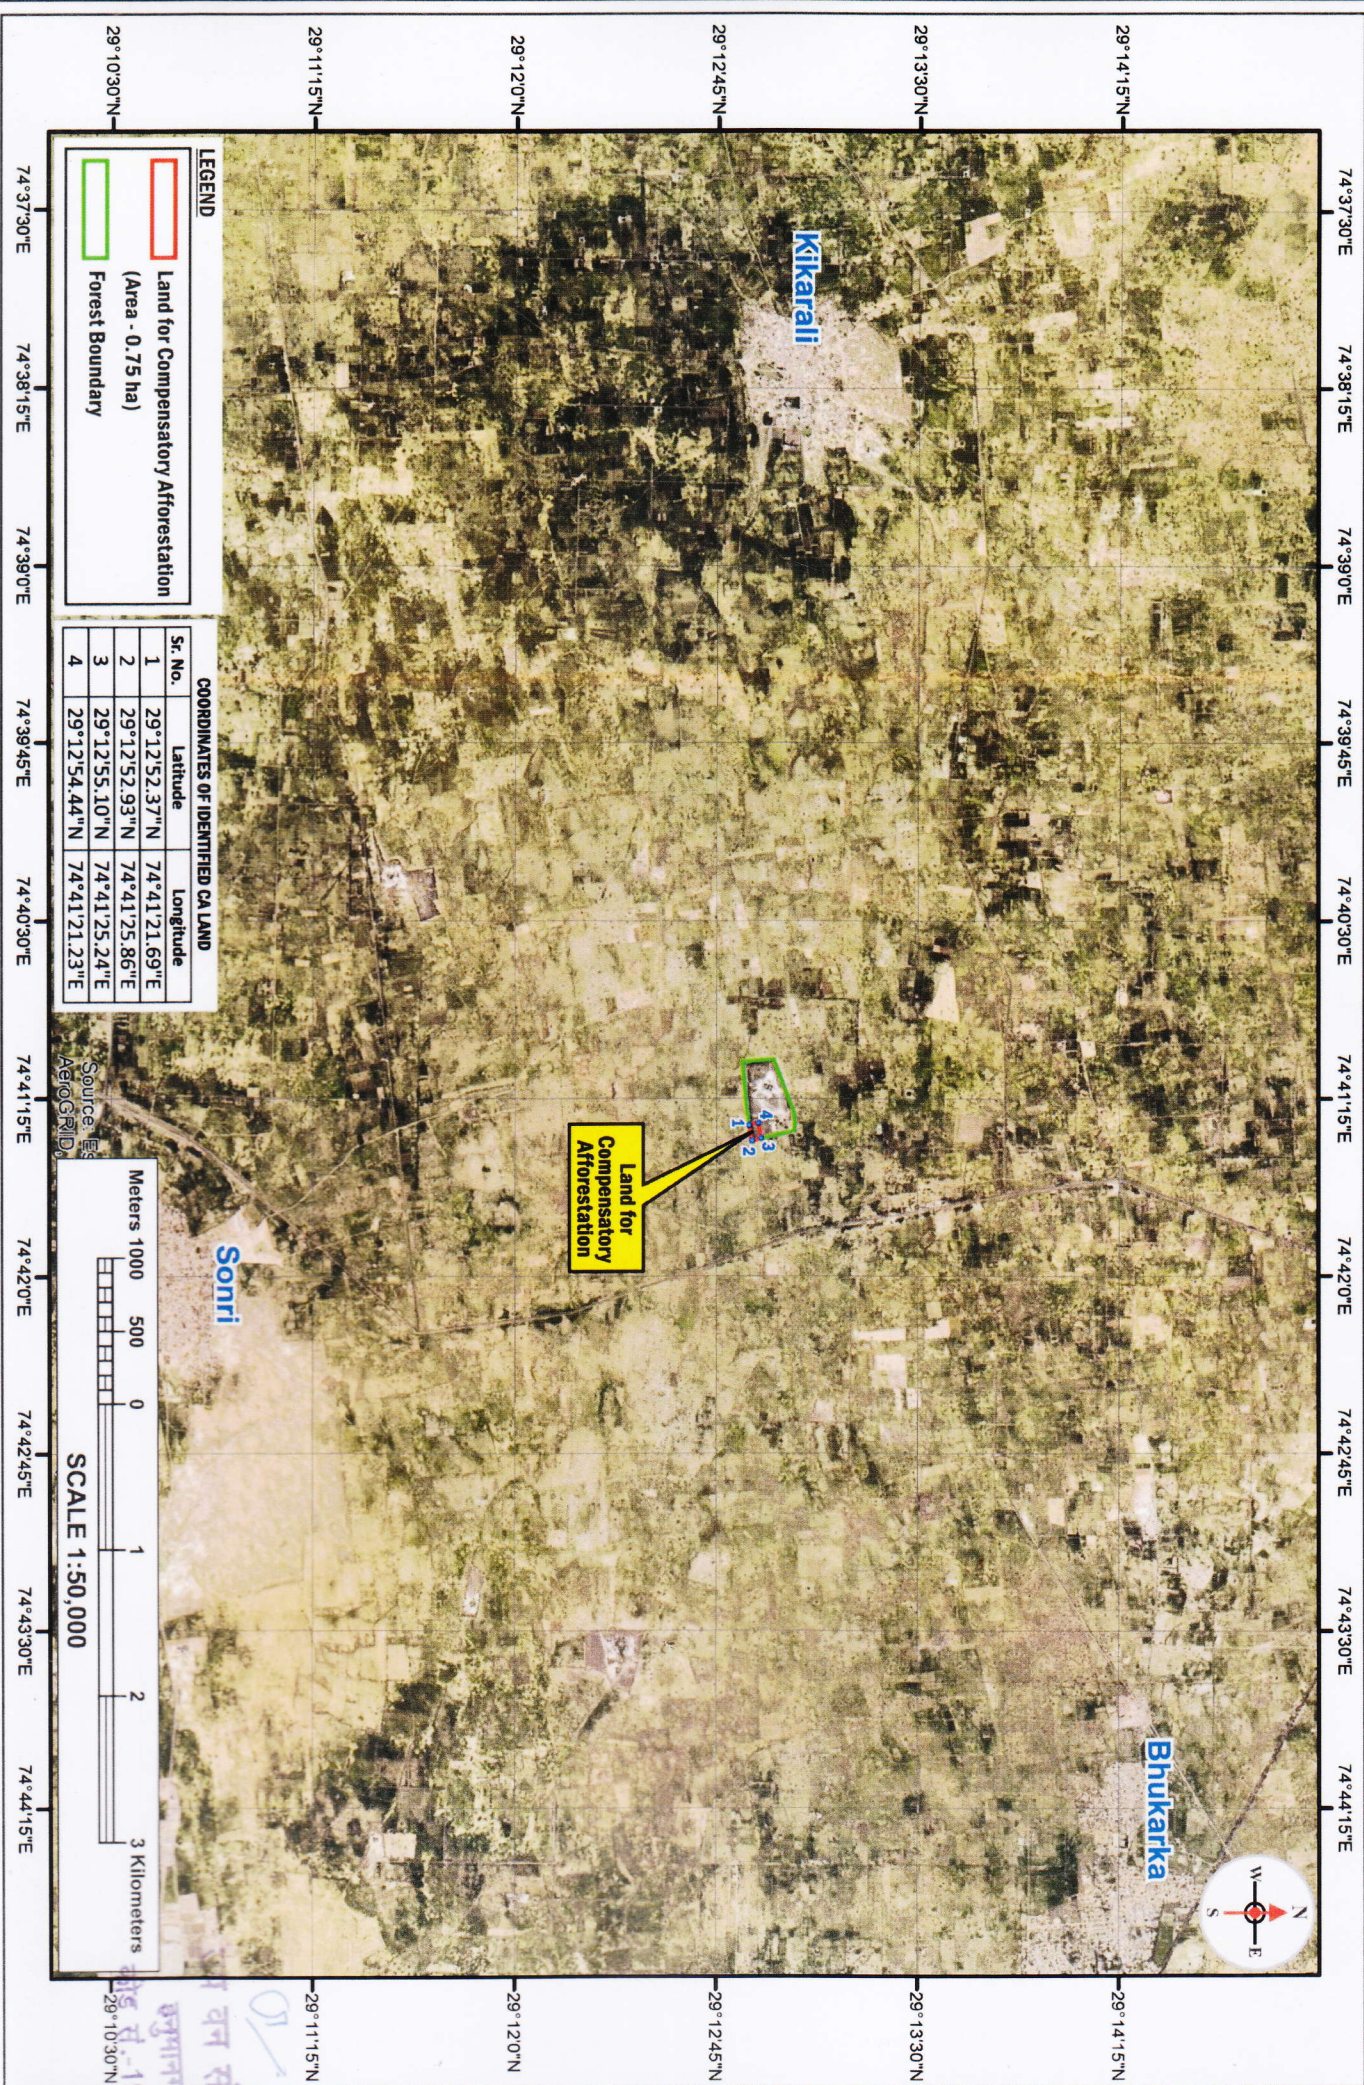

सूचना संख्या - 19178
 दिनांक - 10/10/2017