


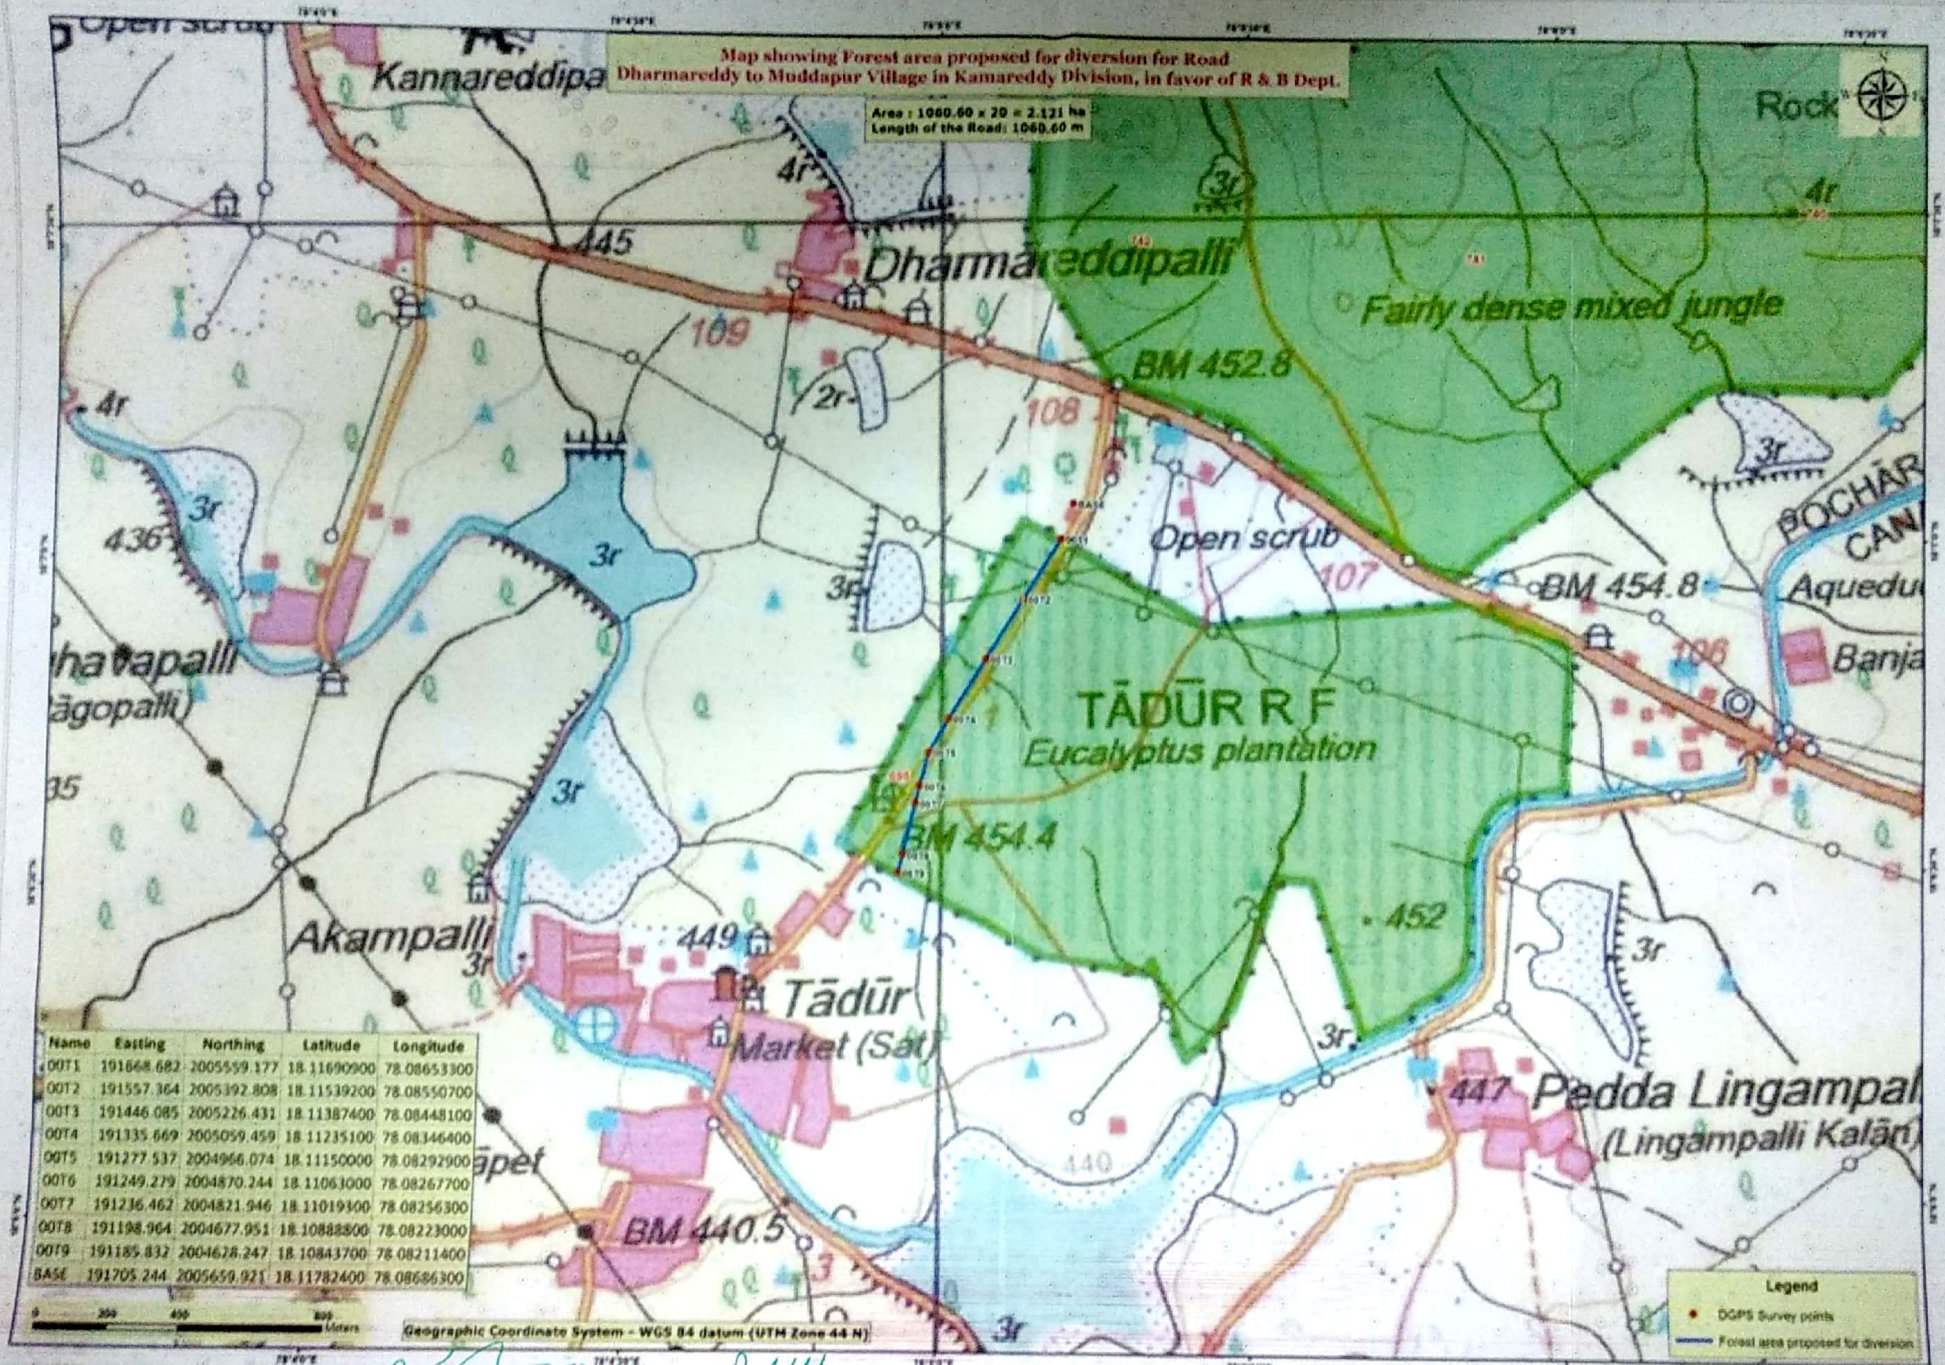

BY. EXECUTIVE ENGINEER
P.W.D. (R & B)
YE...

EXECUTIVE ENGINEER
(Roads & Buildings) Dept.
Division: Kamareddy

Engineer-in-Chief (R & B) Roads & CRN
Telangana State.
Errumanzil, Hyderabad.