
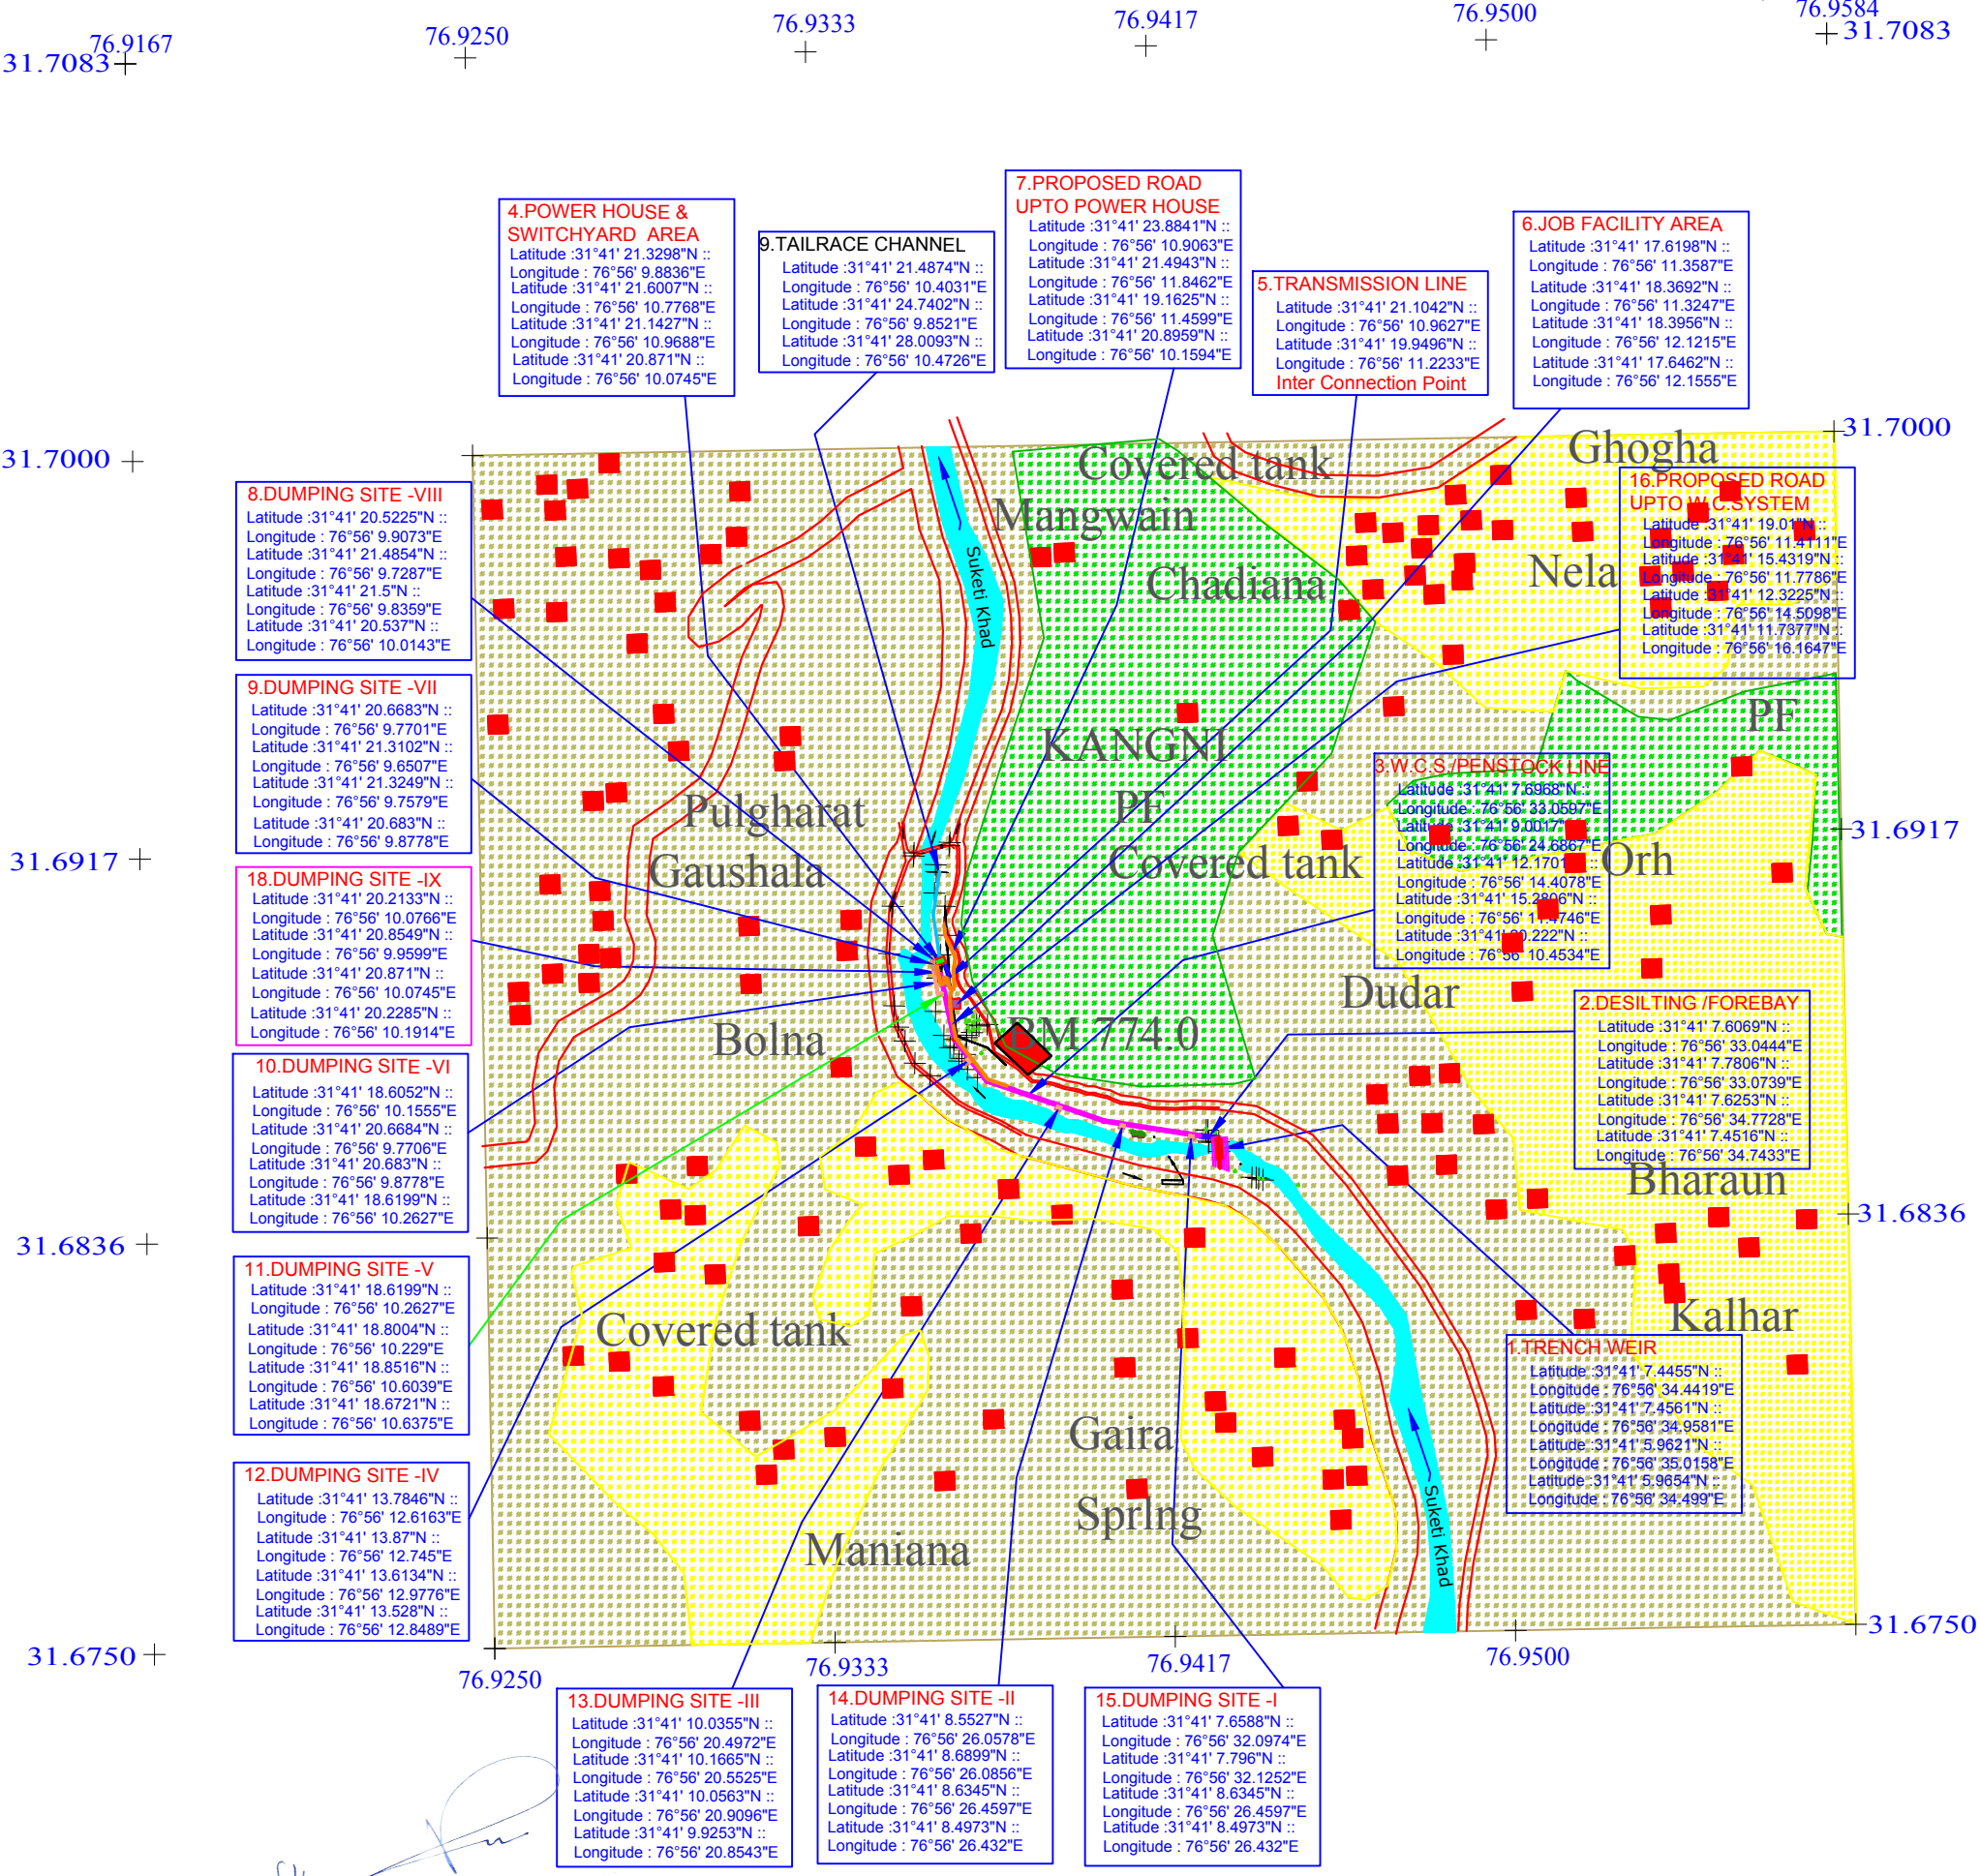


LAND USE MAP OF SUKET HYDEL PROJECT (1.00 MW)

Tehsil & Distt.-Mandi (Himachal Pradesh)


PROMOTER:-

M/s Mohan Singh Thakur
R/o 75/11, Tarana Hills-Mandi-175001

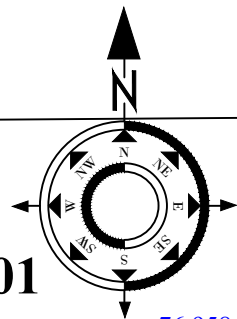

Deputy Conservator of Forests
Mandi Forest Division, Mandi (H.P.)

Colors	COMPONENT	LEGEND
1	WEIR SITE	Colors
2	DESILTING TANK	Description
3	WATER CONDUCTOR SYSTEM	Forest Land
4	POWER HOUSE & SWITCHYARD	Grass, Scrub Waste Land
5	TRANSMISSION LINE	Private Land
6	JOB FACILITY AREA	Footpath / Road
7	ROAD UPTO POWER HOUSE	Ravi River & Nallah
8	MUCK DUMPING-8	Bridge
9	MUCK DUMPING-7	House, Hut & Mill
10	MUCK DUMPING-6	
11	MUCK DUMPING-5	
12	MUCK DUMPING-4	
13	MUCK DUMPING-3	
14	MUCK DUMPING-2	
15	MUCK DUMPING-1	
16	ROAD UPTO W.C.SYSTEM	
17	TAILRACE CHANNEL	
18	MUCK DUMPING-9	

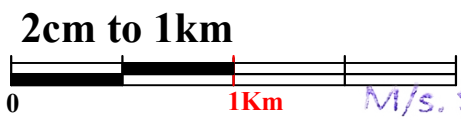

SOI Toposheet Scale 1:50,000
Sheet No.53 A/14(H43 E14)

M/s. Suket Hydel Project
Prop.