


LAYOUT PLAN OF FOREST DIVERSION AREA OF AKAJAN-LIKABALI-BAME ROAD FROM EXISTING KM 71 TO KM 95

TWO LANING OF ROAD FROM EXISTING KM 71 TO KM 95 OF AKAJAN-LIKABALI-BAME ROAD IN ALONG FOREST DIVISION
IN WEST SIANG DISTRICT IN ARUNACHAL PRADESH

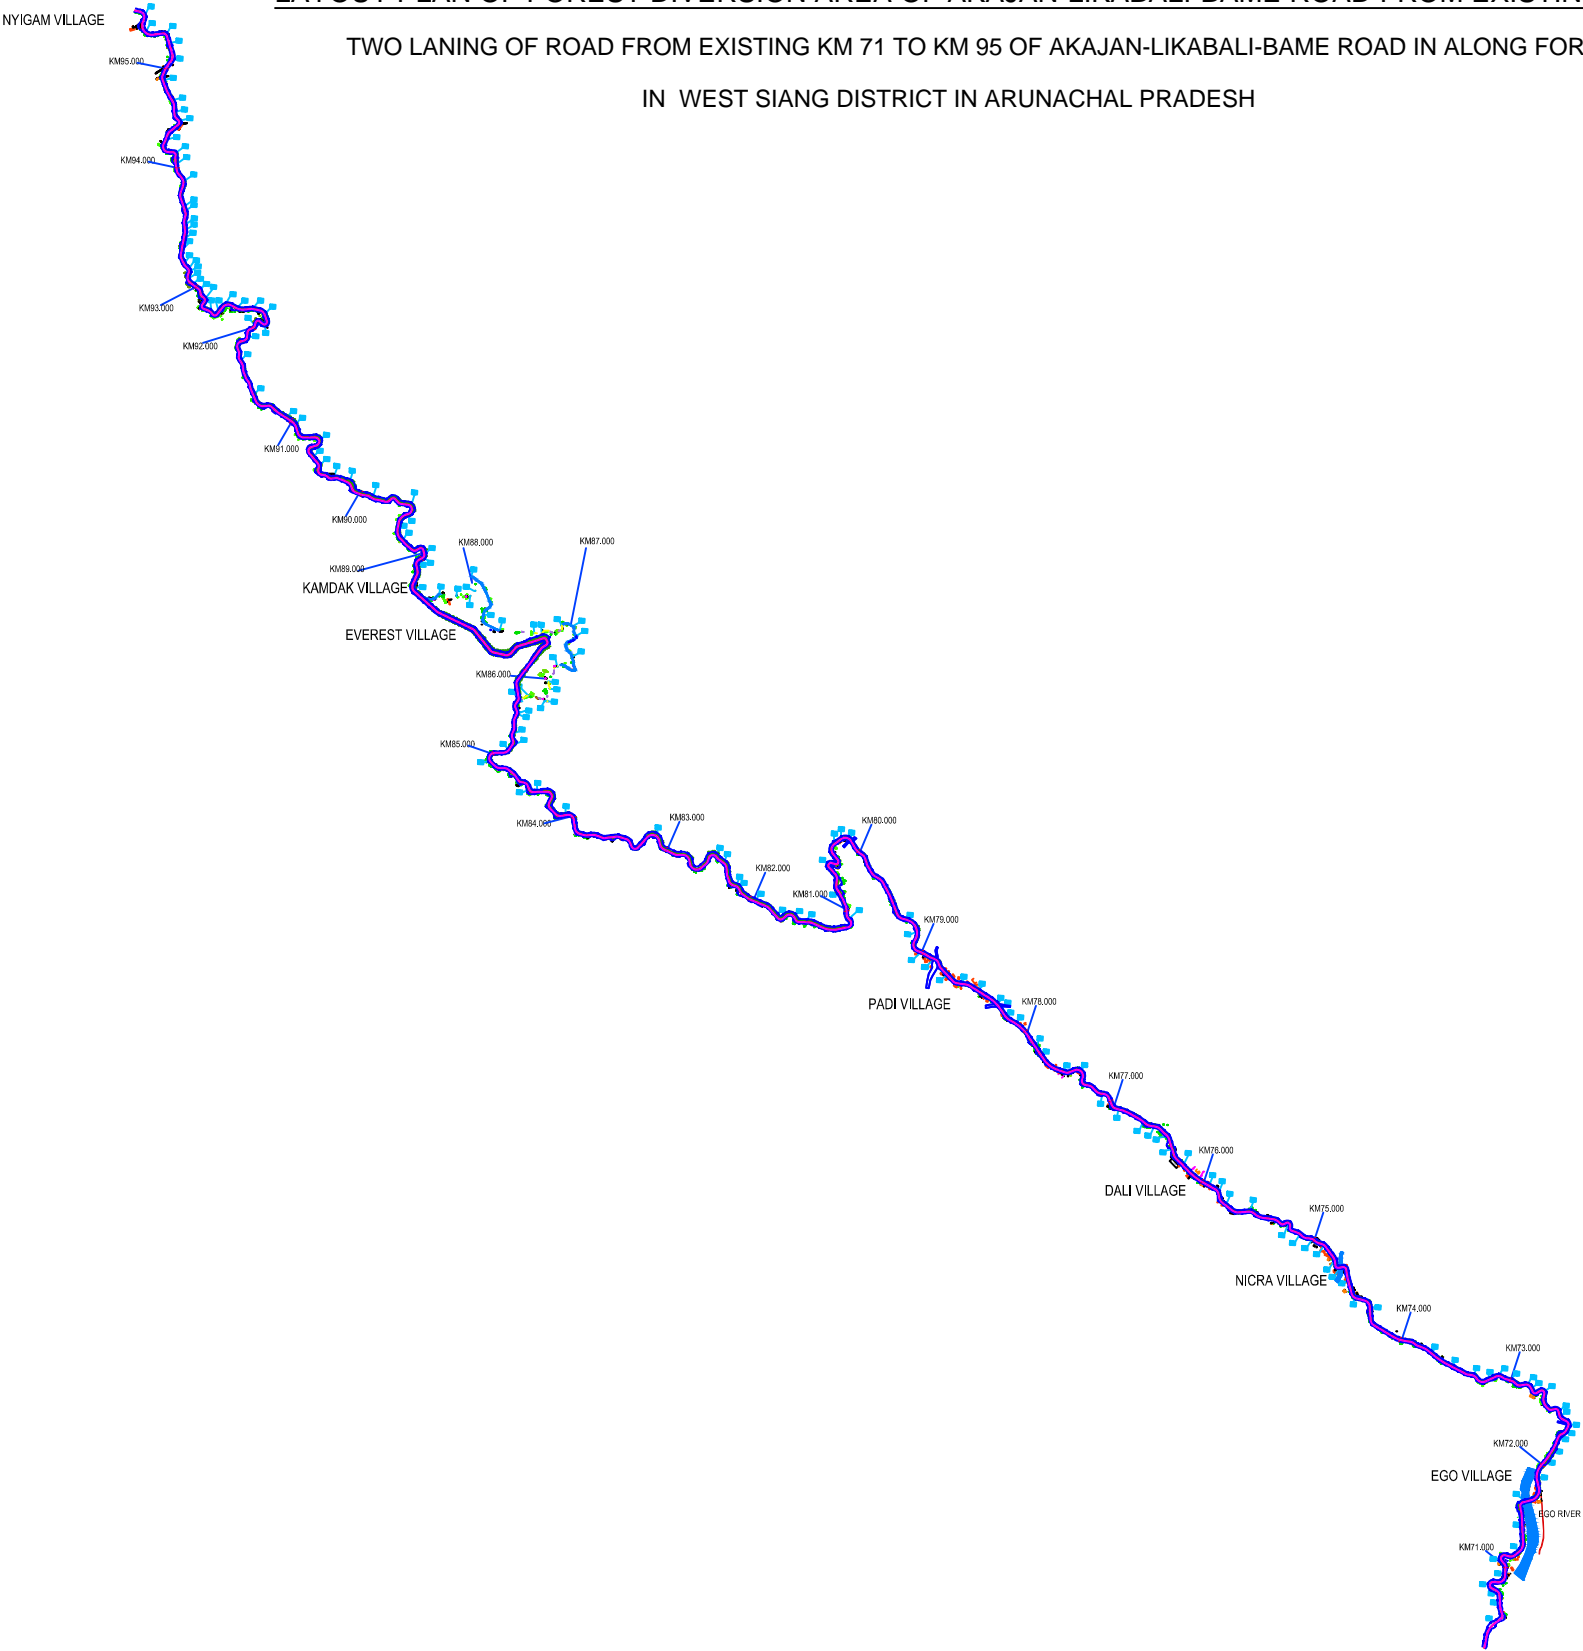

<p>LEGEND</p> <p>1. FOREST AREA</p> <p>2. PROPOSED ROAD</p> <p>3. PROPOSED ROAD CL</p> <p>4. EXISTING ROAD</p> <p>7. RIVER /NALA</p> <p>8. DGPS & ETS POINTS</p>	<p>NAME OF WORK:</p> <p>TWO LANING OF ROAD FROM EXISTING KM 71 TO KM 95 OF AKAJAN - LIKABALI - BAME ROAD IN ALONG FOREST DIVISION IN WEST SIANG DISTRICT IN ARUNACHAL PRADESH</p>	<p>TOTAL FOREST DIVERSION AREA</p> <p>52.45 HECTARE</p> <p>SCALE:- 1: 20,000</p>	<p>INDEX PLAN</p> <p>CH - 71 KM TO CH - 95 KM</p> <p>DRAWING NO</p> <p>INDEX PLAN - 1</p>	<p>GENERAL MANAGER (P) NHIDCL , (MORT & H) Project , Namsai , (A.P.)</p> <p><i>[Signature]</i></p> <p><i>[Stamp]</i></p>
---	--	---	--	--