



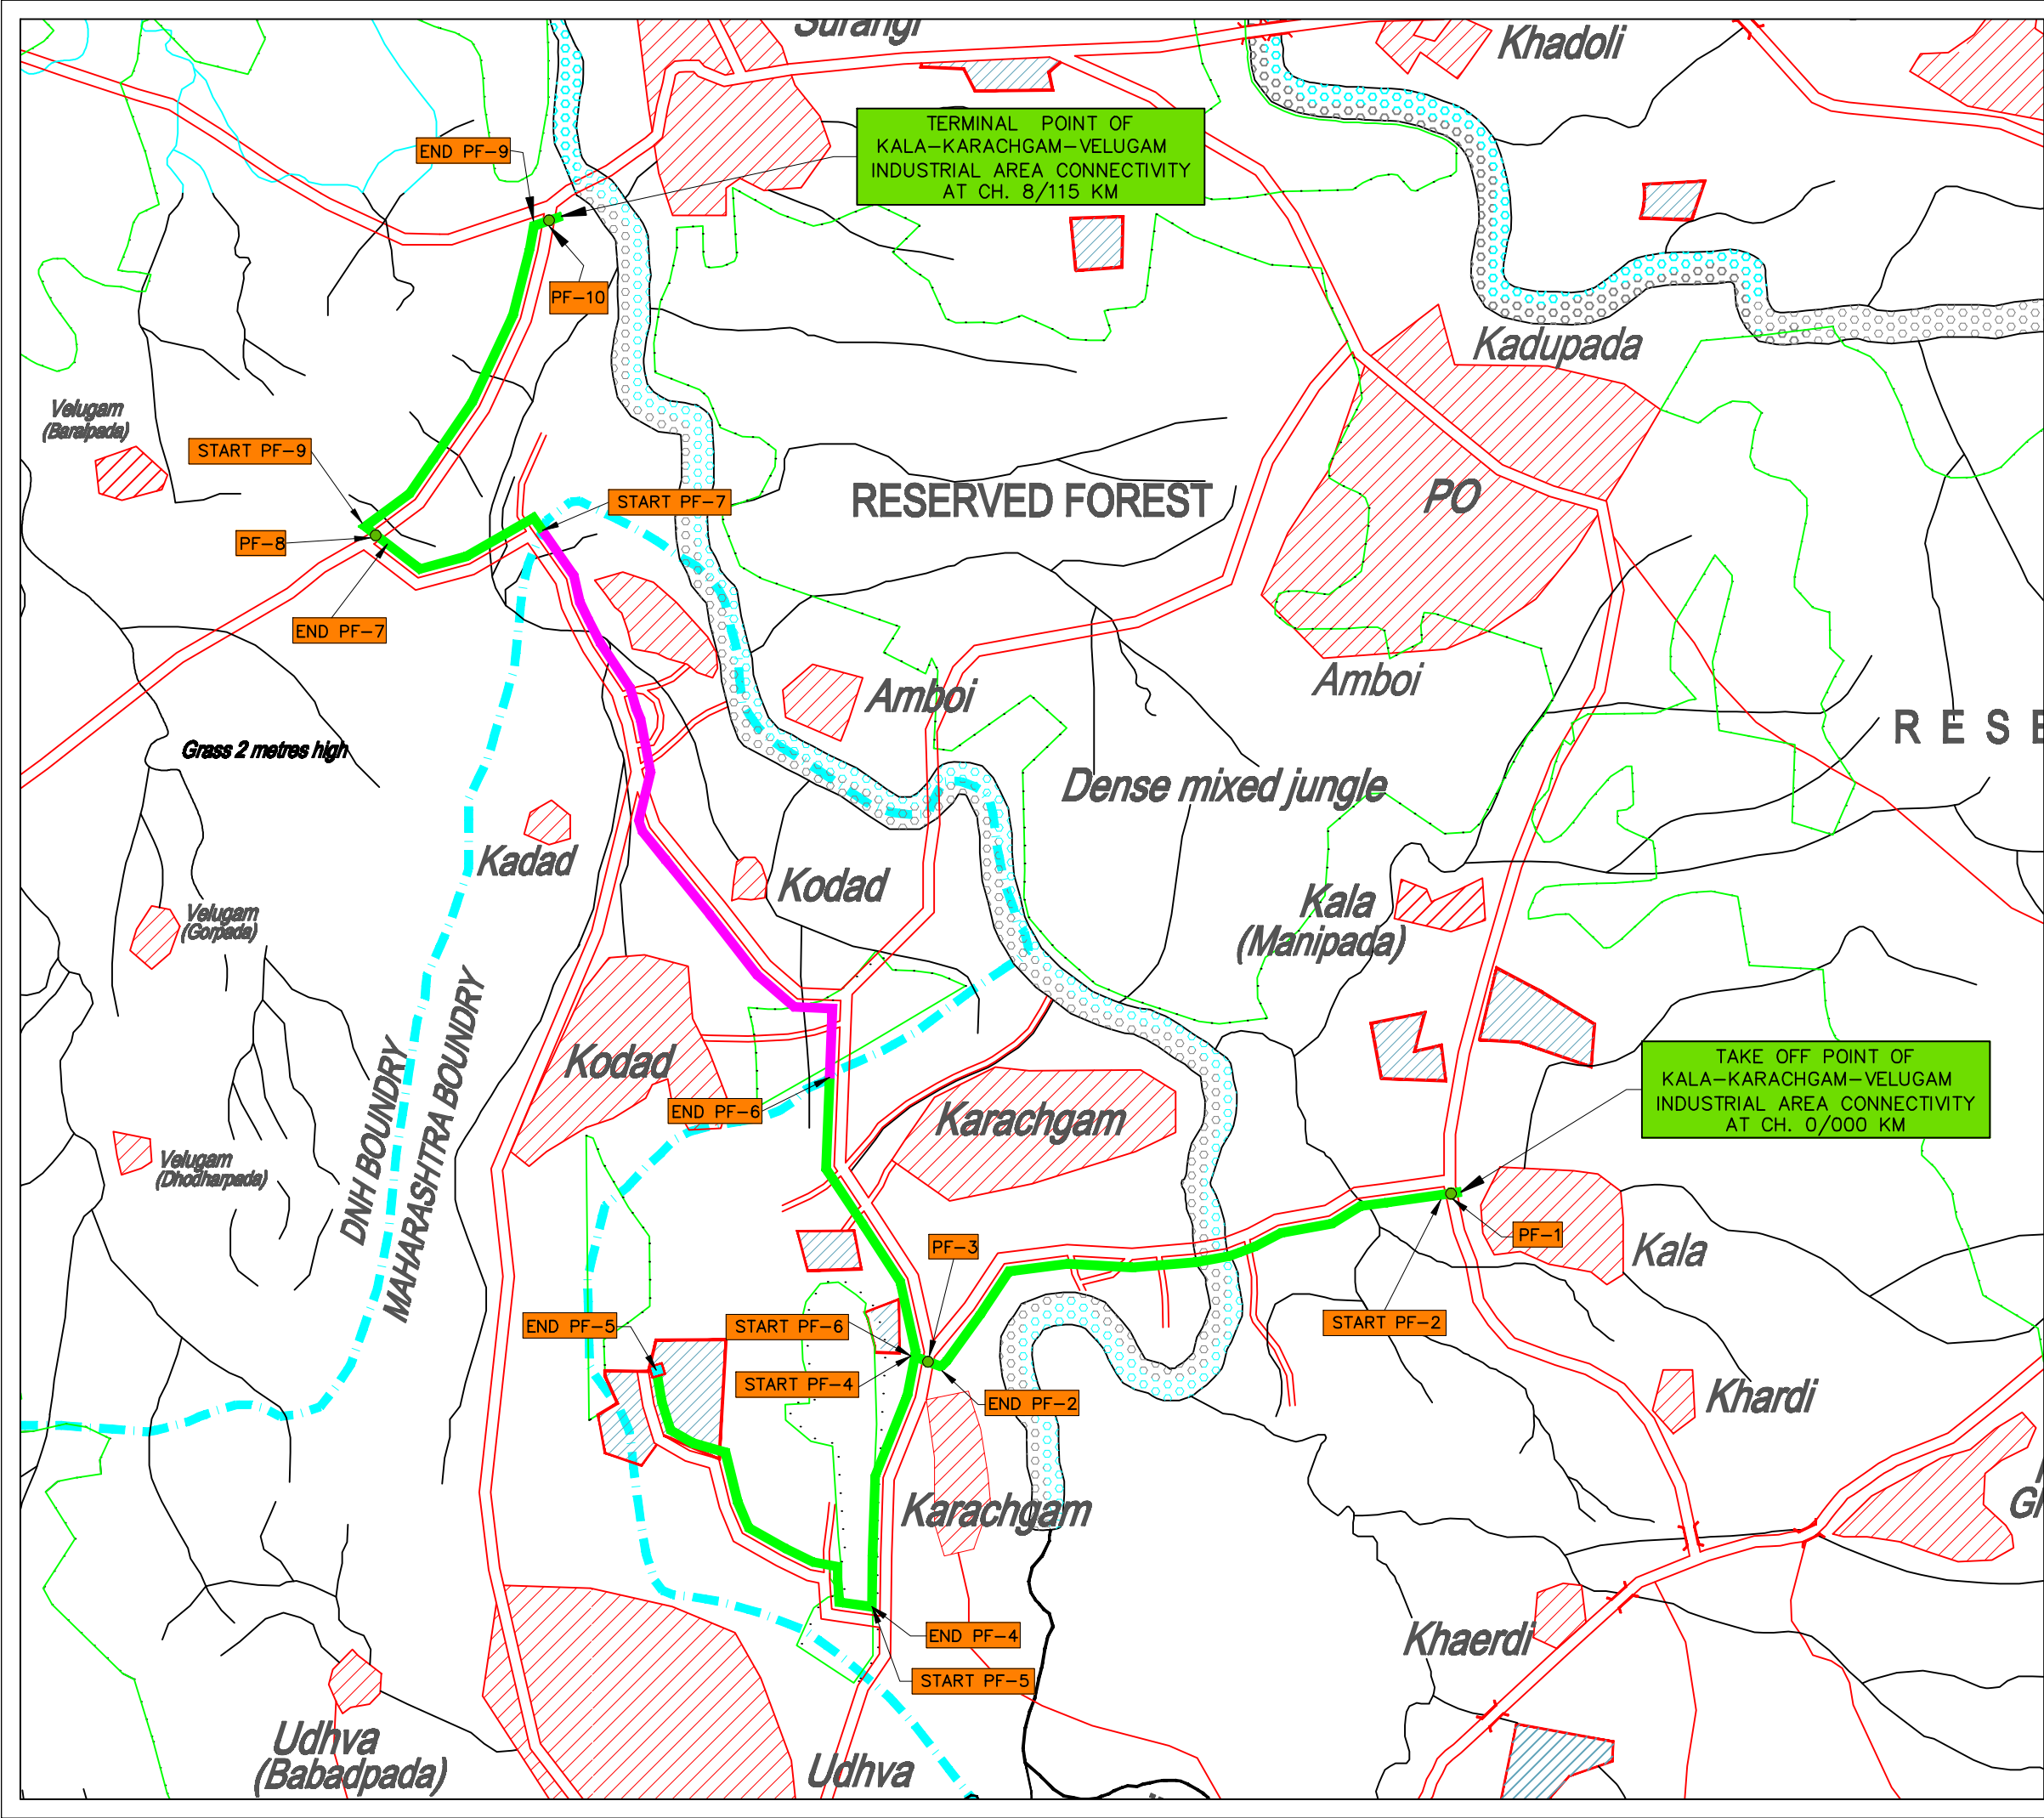

| GPS CO-ORDINATE OF PIPELINE WITH IN FOREST AREA |            |                                                     |               |               |
|-------------------------------------------------|------------|-----------------------------------------------------|---------------|---------------|
| SR.NO.                                          | PF NO.     | NAME OF PIPELINE CONNECTIVITY                       | LATTITUDE     | LONGITUDE     |
| 1                                               | PF-1       | KALA-KARACHGAM-VELUGAM INDUSTRIAL AREA CONNECTIVITY | 20° 7'31.18"N | 73° 1'29.86"E |
| 2                                               | START PF-2 |                                                     | 20° 7'31.03"N | 73° 1'29.39"E |
|                                                 | ENG PF-2   |                                                     | 20° 7'11.87"N | 73° 0'34.40"E |
| 3                                               | PF-3       |                                                     | 20° 7'11.88"N | 73° 0'33.84"E |
| 4                                               | START PF-4 |                                                     | 20° 7'11.88"N | 73° 0'33.71"E |
|                                                 | ENG PF-4   |                                                     | 20° 6'50.97"N | 73° 0'29.35"E |
| 5                                               | START PF-5 |                                                     | 20° 6'50.97"N | 73° 0'29.35"E |
|                                                 | ENG PF-5   |                                                     | 20° 7'5.34"N  | 73° 0'4.85"E  |
| 6                                               | START PF-6 |                                                     | 20° 7'11.88"N | 73° 0'33.71"E |
|                                                 | ENG PF-6   |                                                     | 20° 7'32.12"N | 73° 0'19.27"E |
| 7                                               | START PF-7 |                                                     | 20° 8'32.65"N | 72°59'56.37"E |
|                                                 | ENG PF-7   |                                                     | 20° 8'32.49"N | 72°59'41.83"E |
| 8                                               | PF-8       |                                                     | 20° 8'32.56"N | 72°59'41.64"E |
| 9                                               | START PF-9 |                                                     | 20° 8'32.68"N | 72°59'41.35"E |
|                                                 | ENG PF-9   |                                                     | 20° 9'1.95"N  | 72°59'54.52"E |
| 10                                              | PF-10      |                                                     | 20° 9'2.02"N  | 72°59'54.93"E |

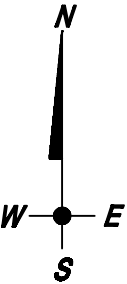

LEGEND: --  
PROPOSED PIPELINE IN MAHARASHTRA STATE  
PROPOSED PIPELINE WITHIN PF AREA  
PF CROSSING  
ASPHALTED ROAD / NATIONAL HIGHWAY

|                    |          |                                                                                       |  |                                           |        |      |           |
|--------------------|----------|---------------------------------------------------------------------------------------|--|-------------------------------------------|--------|------|-----------|
| 00                 | 17.01.23 | ISSUED FOR APPROVAL                                                                   |  | SAFWAN                                    | SHIV K |      |           |
| No                 | DATE     | REVISIONS                                                                             |  | BY                                        | CHKD   | APPD | PROJ ENGR |
| CLIENT             |          |  |  | GUJARAT GAS LIMITED<br>AHMEDABAD, GUJARAT |        |      |           |
| SURVEY CONSULTANTS |          |  |  | SECON PRIVATE LIMITED<br>BANGALORE – 66   |        |      |           |
| TITLE              |          | ROUTE MAP FOR DNH GA<br>KALA–KARACHGAM – VELUGAM INDUSTRIAL AREA CONNECTIVITY         |  |                                           |        |      |           |
| SCALE              |          | DRAWING NO                                                                            |  |                                           |        |      | REV       |
| 1:20,000           |          | SECON/GGL/KALA–KARACHGAM–VELUGAM INDUSTRIAL AREA CONNECTIVITY/RM–01                   |  |                                           |        |      | 00        |

