


Toposheet Map of Construction of Link Road Chowk to Sandoa Via Ropari Dhar km.0/00 to 4/810.

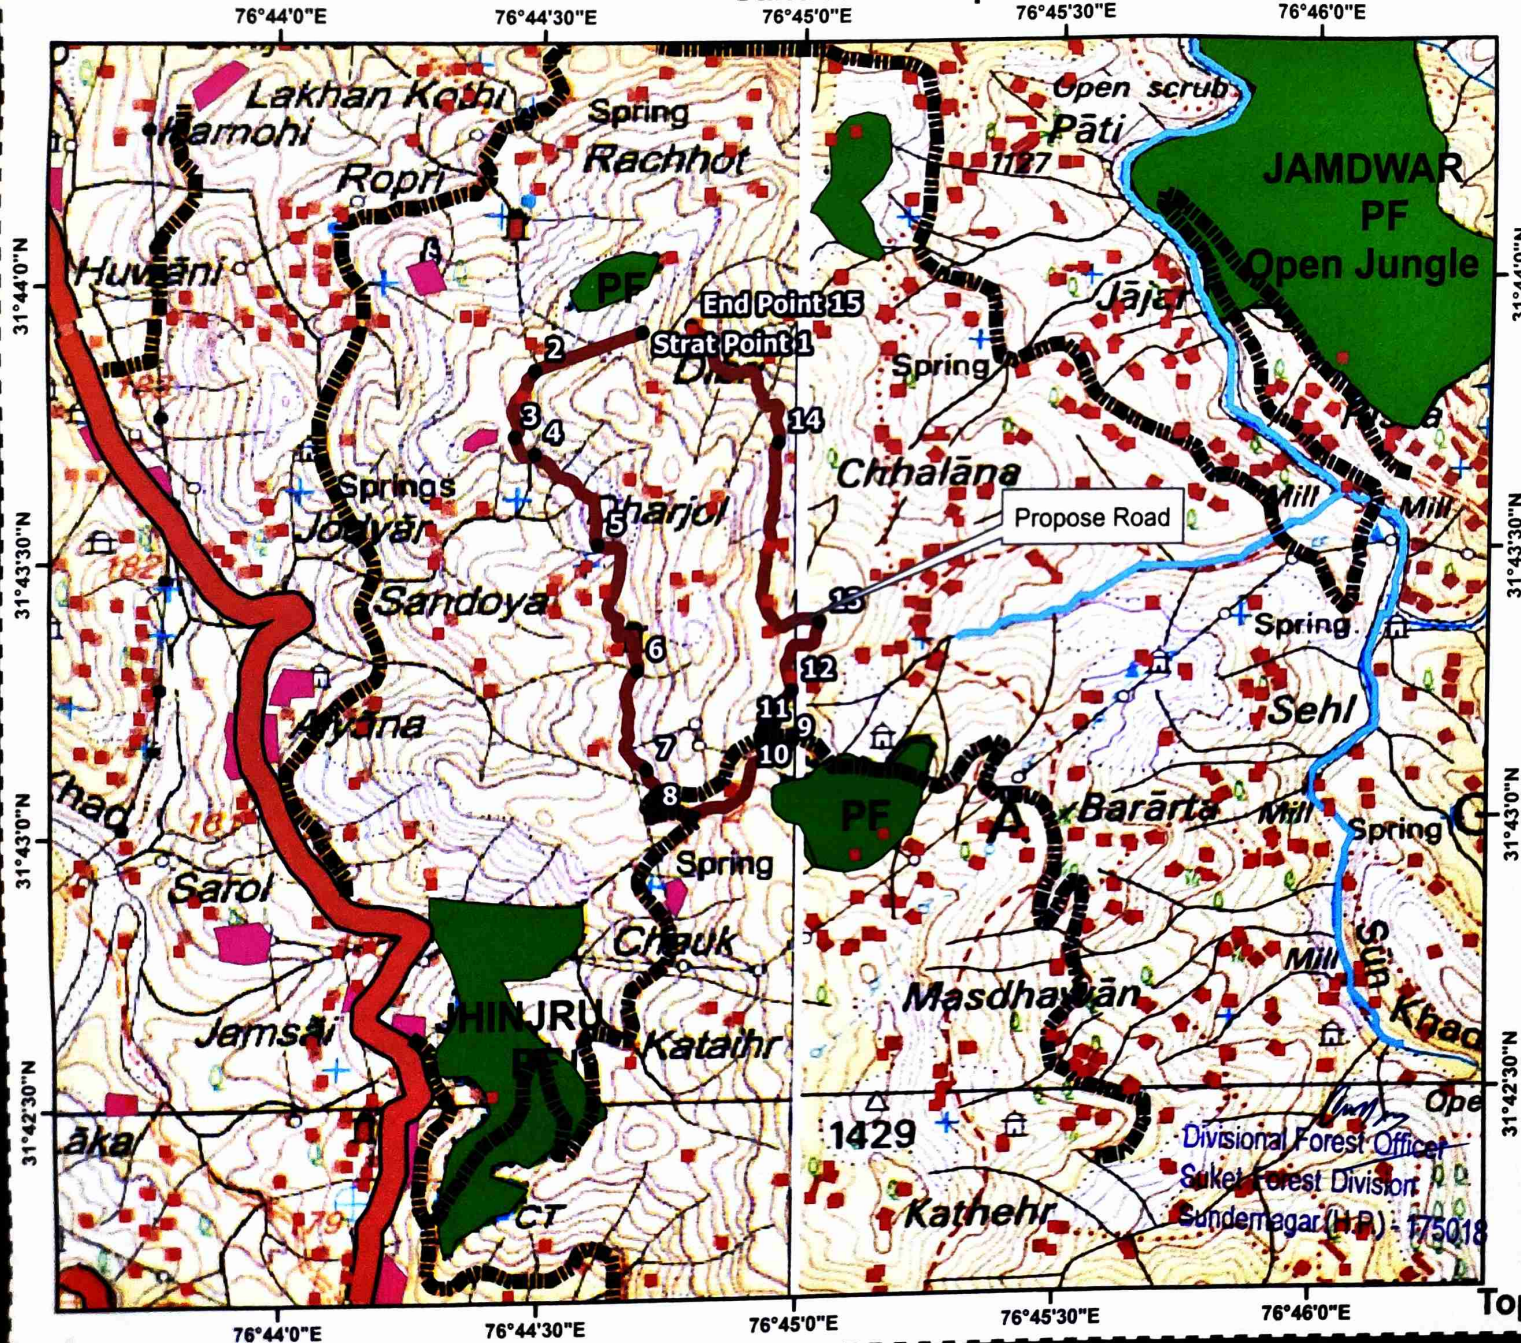

Legend

- Proposed Road
- Forest Land
- Agriculture Land
- Towns & Villages
- Permanent House
- Link Road
- NH-Road

Sr.No.	Latitude	Longitude
Strat Point 1	31.731739°	76.744882°
2	31.730609°	76.741485°
3	31.728621°	76.740847°
4	31.728100°	76.741470°
5	31.725335°	76.743486°
6	31.721499°	76.744766°
7	31.718479°	76.745077°
8	31.717018°	76.745248°
9	31.719049°	76.749553°
10	31.719877°	76.749176°
11	31.719637°	76.748774°
12	31.720832°	76.749720°
13	31.722907°	76.750608°
14	31.728385°	76.749239°
End Point 15	31.731920°	76.746429°

[Signature]
 Executive Engineer,
 Dharampur Division
 HP.PWD Dharampur

Created By
"Naresh"
 70125-2000

Toposheet No.:- 53A/10 & 53A/14