


PROPOSED OFC ROUTE KEY PLAN FOR JALANDHAR - PHAGWARA - KOT FATHUI
BACKBONE LENGTH = 91310M + LM CONNECTIVITY LENGTH = 3.120M
TOTAL LENGTH = 94.430 Kms

Revise-02

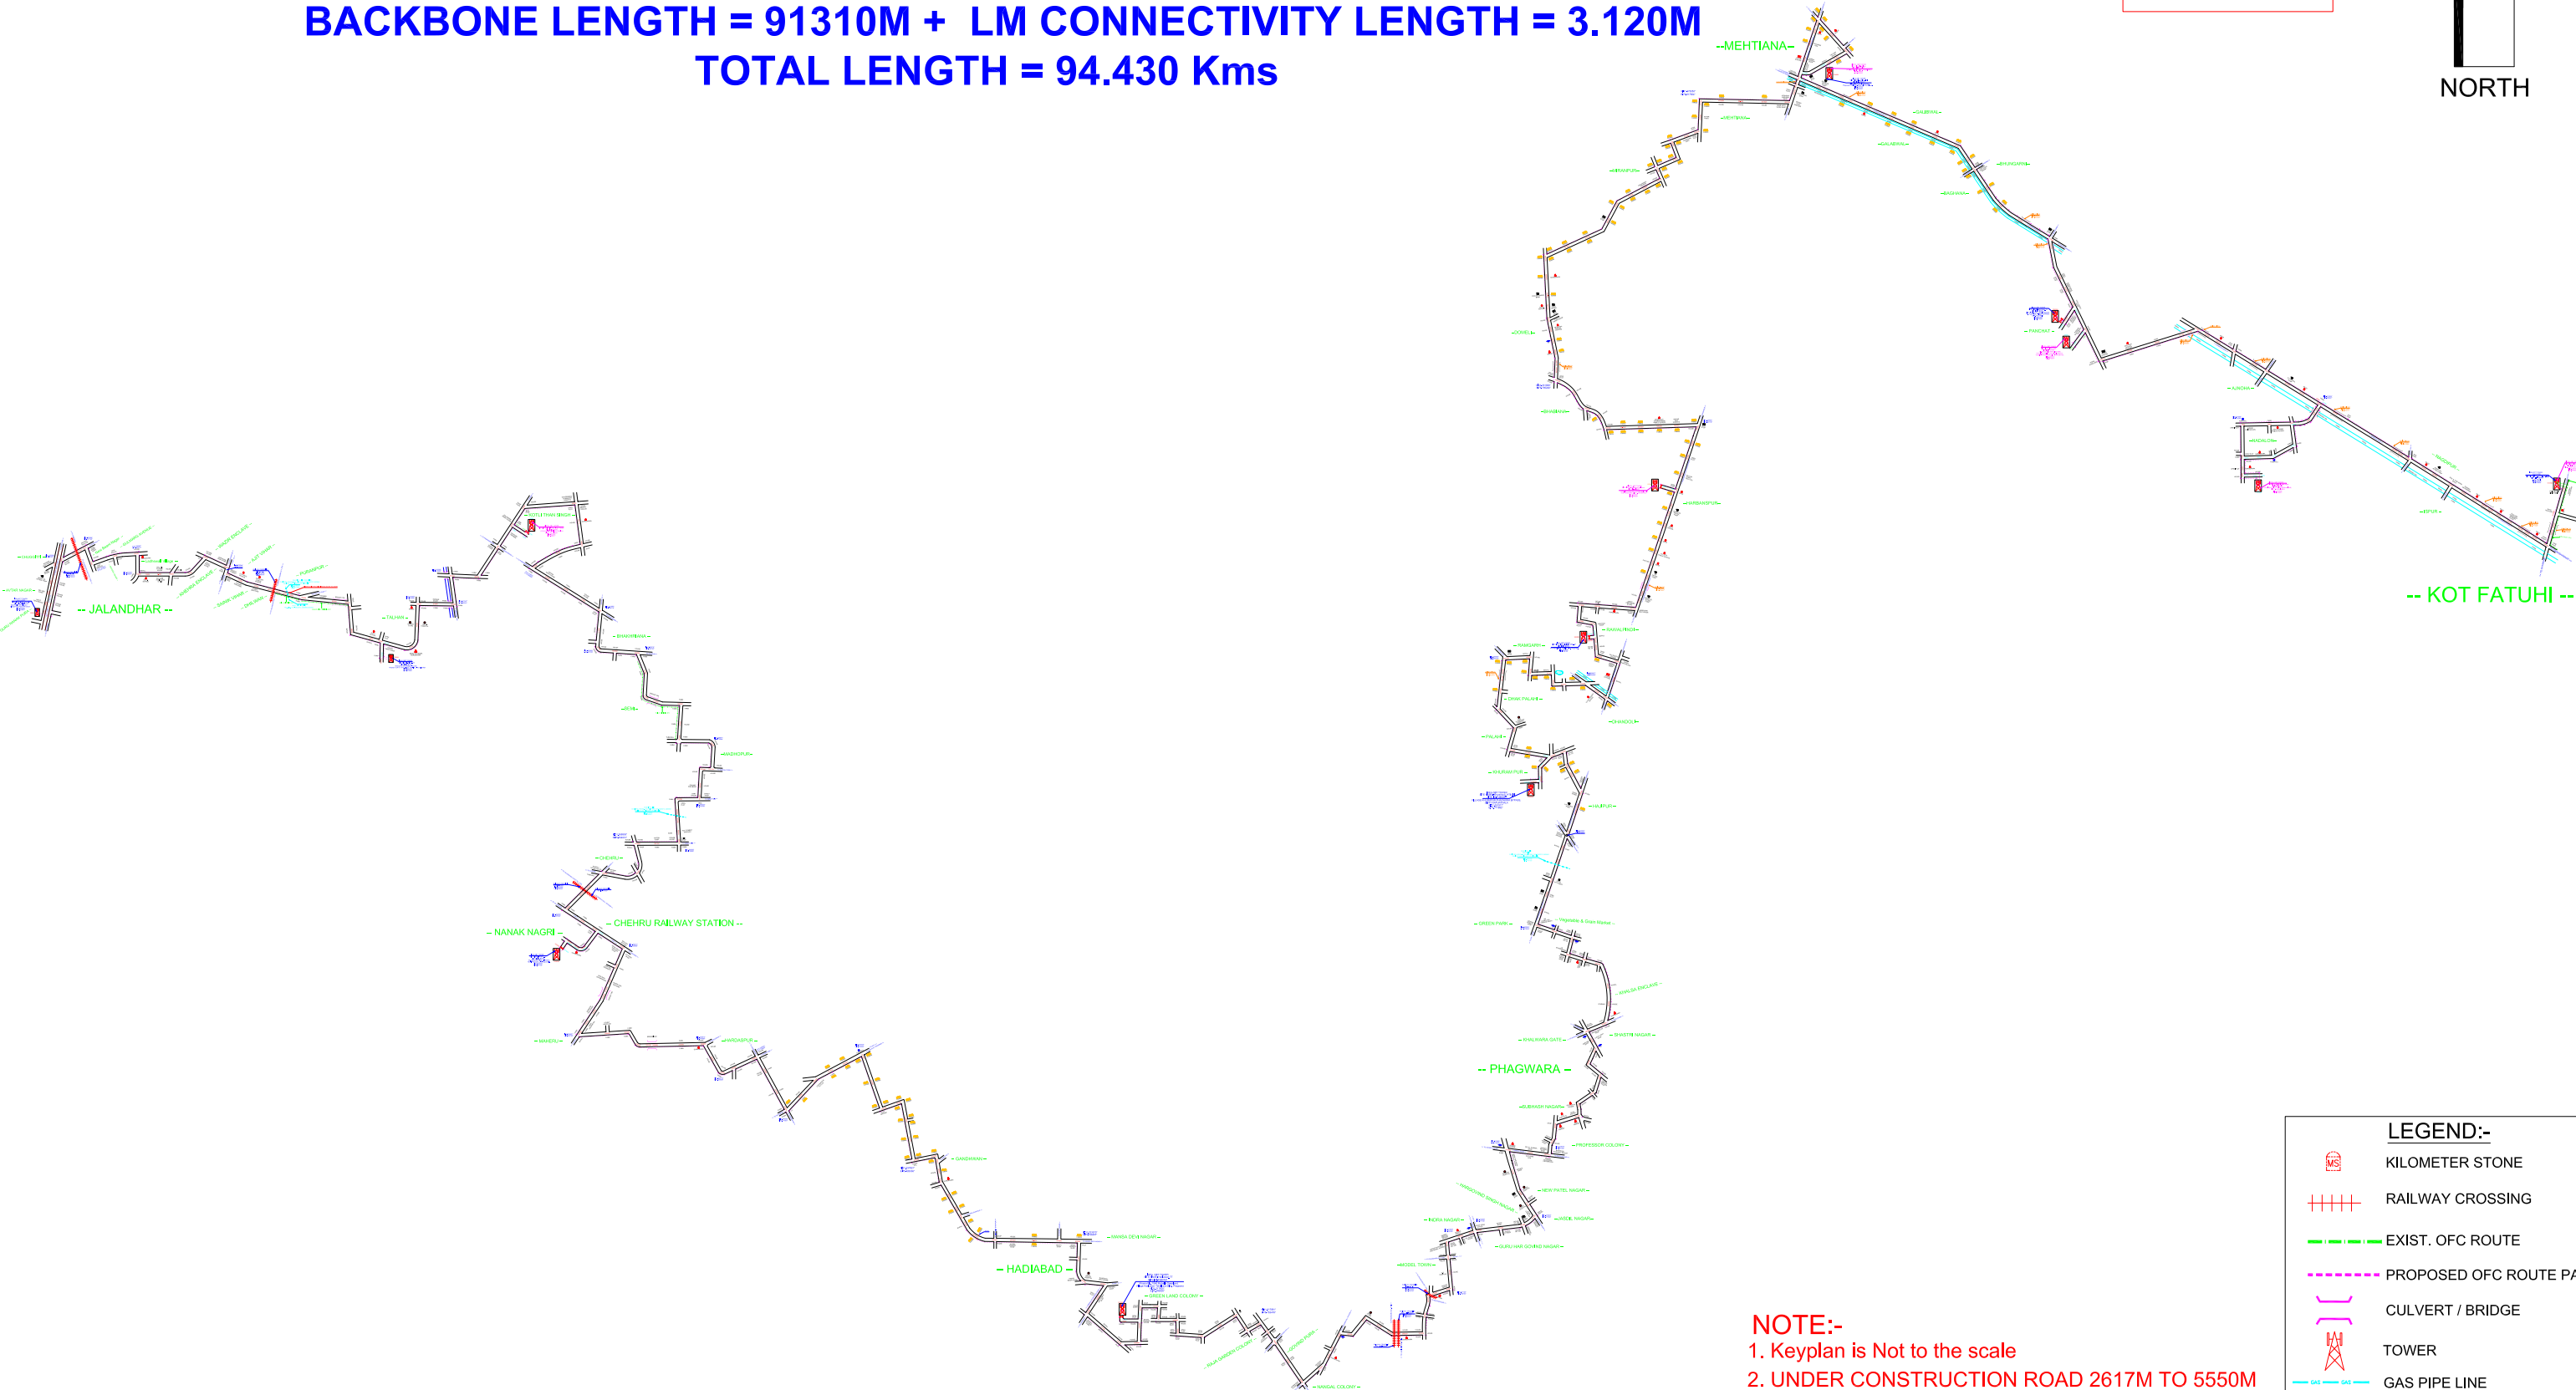

NOTE:-
1. Keyplan is Not to the scale
2. UNDER CONSTRUCTION ROAD 2617M TO 5550M

LEGEND:-	
	KILOMETER STONE
	RAILWAY CROSSING
	EXIST. OFC ROUTE
	PROPOSED OFC ROUTE PATH
	CULVERT / BRIDGE
	TOWER
	GAS PIPE LINE