



TELESONIC NETWORKS LIMITED

PROPOSED LAYOUT PLAN OF OFC

ROUTE - COOCHBEHAR-ALIPURDUAR-MADARIHAT-BIRPARA-ODLABARI-SILIGURI


SECTION- KHUNIA BASTI (CHALSA) TO JHALDHAKA BRIDGE (NAGRAKATA)

LENGTH:- 08.355 Km.

CH:- (0.00 Km. To 8.355 Km.)

AUTHORITY- DFO JALPAIGURI TERRITORIAL







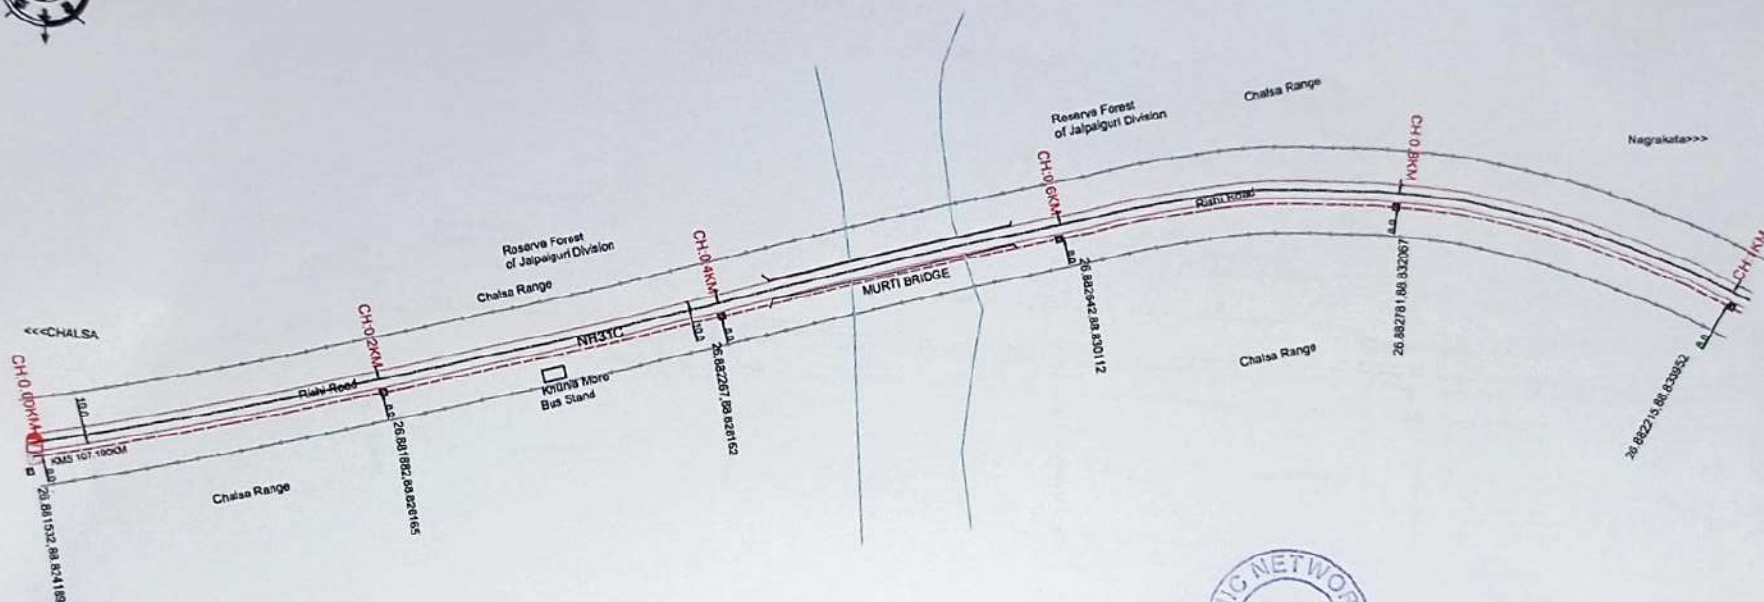

COMPANY	TELESONIC NETWORKS LIMITED				
DRAWING TITLE	SURVEY FOR PROPOSED OFC LAYOUT PLAN				
ROUTE NAME	PROPOSED OFC PLAN LAYOUT				
SECTION	1.0 KM				
CHAINAGE KM	0.00 TO 1.0				
DRAWING NO:	1				
SCALE	NTS	SHEET NO.	1	SHEET SIZE	A3
APPROVED BY:	DATE:				
CHECKED BY:	DATE:				


AUTHORITY- DFO JALPAIGURI TERRITORIAL

NOTE:- No. PIT-04 (PER KM) & EVERY TWO ONE CHAMBER WILL INSTALL

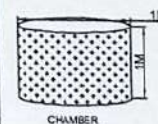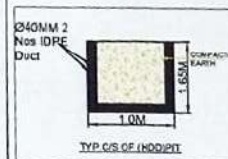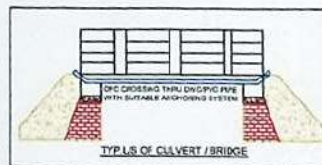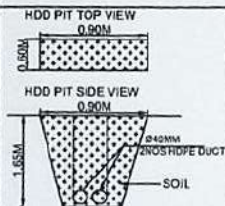

TELESONIC NETWORKS LIMITED

	Petrol Bunk
	Bridge
	Kilometer Stone
	Railway Crossing
	School/College
	Hospital
	Place Of Worship
	Forest Boundary
	Proposed Route
	Manhole / PIT
	Park




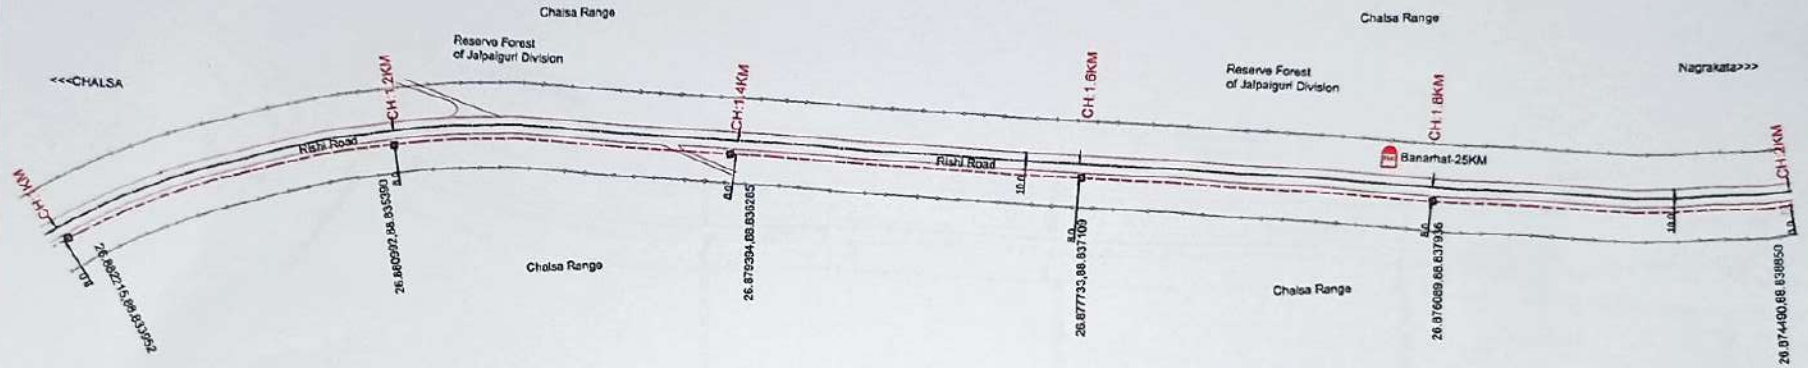


Signature

COMPANY	TELESONIC NETWORKS LIMITED				
DRAWING TITLE	SURVEY FOR PROPOSED OFC LAYOUT PLAN				
ROUTE NAME	PROPOSED OFC PLAN LAYOUT				
SECTION	1.0KM				
CHAINAGE KM	1.0 TO 2.0				
DRAWING NO:	1				
SCALE	NTS	SHEET NO.	2	SHEET SIZE	A3
APPROVED BY:	DATE:				
CHECKED BY:	DATE:				

AUTHORITY- DFO JALPAIGURI TERRITORIAL

NOTE:- No. PIT-04 (PER KM) & EVERY TWO ONE CHAMBER WILL INSTALL

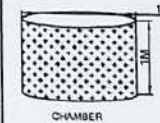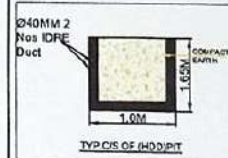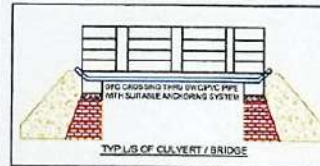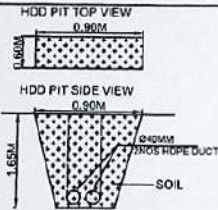

TELESONIC NETWORKS LIMITED

	Petrol Bunk
	Bridge
	Kilometer Stone
	Railway Crossing
	School/College
	Hospital
	Place Of Workshop
	Forest Boundary
	Proposed Route
	Manhole / PIT
	Porka

PREPARED BY:- Karmal

CHECKED BY:- Sampat



CHALSA

CH 1.1KM
26.87460.88 81.88550

Chalsa Range

Reserve Forest
of Jalpaiguri Division

Chalsa Range

CH 2.20KM
26.87259.88 84.02368

CH 2.4KM
26.87276.88 84.2287

Rail Road

CH 2.6KM
26.872683.88 84.4294

Reserve Forest
of Jalpaiguri Division

Barahat-24KM

CH 2.8KM
26.872604.88 84.6294

Chalsa Range

Nagrakata>>>

Rail Road

Chalsa Range

CH 3KM
26.872475.88 84.8294







Signature

AUTHORITY- DFO JALPAIGURI TERRITORIAL

NOTE:- No. PIT-04 (PER KM) & EVERY TWO ONE CHAMBER WILL INSTALL

COMPANY	TELESONIC NETWORKS LIMITED			
DRAWING TITLE	SURVEY FOR PROPOSED OFC LAYOUT PLAN			
ROUTE NAME	PROPOSED OFC PLAN LAYOUT			
SECTION	1.0KM			
CHAINAGE KM	2.0 TO 3.0			
DRAWING NO:	1			
SCALE	NTS	SHEET NO.	3	SHEET SIZE A3
APPROVED BY:	DATE:			
CHECKED BY:	DATE:			

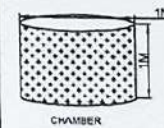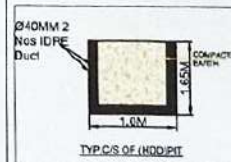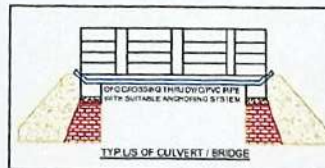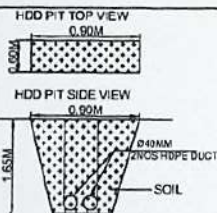

TELESONIC NETWORKS LIMITED

PREPARED BY:- Kamal


CHECKED BY:- Sampat

	Petrol Bunk
	Bridge
	Kilometer Stone
	Railway Crossing
	School/College
	Hospital
	Place Of Work
	Forest Boundary
	Proposed Route
	Manhole / PIT
	Park



<<<CHALSA

Nagrakata>>>




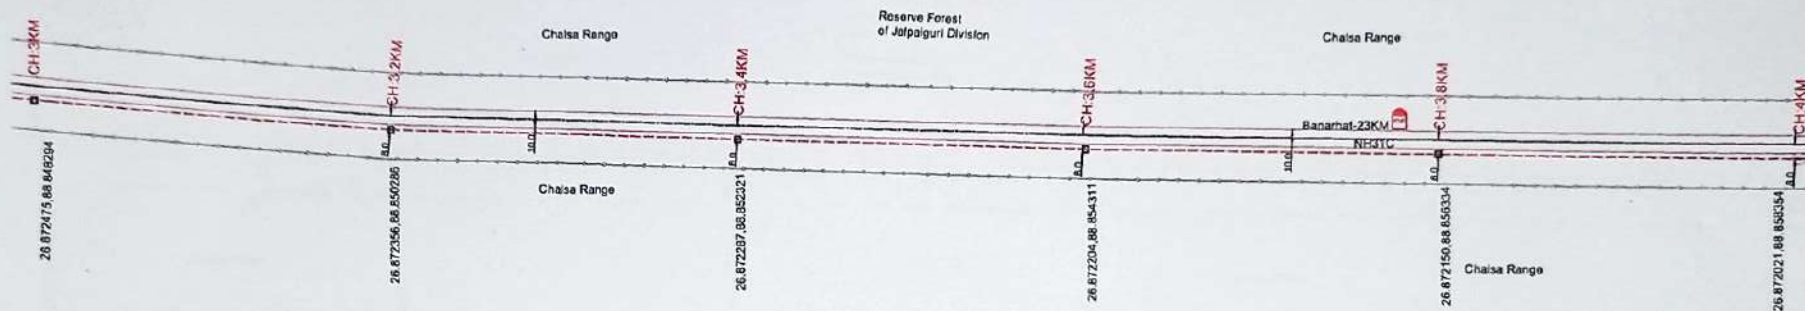


Blaze

AUTHORITY- DFO JALPAIGURI TERRITORIAL

NOTE:- No. PIT-04 (PER KM) & EVERY TWO ONE CHAMBER WILL INSTALL

COMPANY	TELESONIC NETWORKS LIMITED				
DRAWING TITLE	SURVEY FOR PROPOSED OFC LAYOUT PLAN				
ROUTE NAME	PROPOSED OFC PLAN LAYOUT				
SECTION	1.0KM				
CHAINAGE KM	3.0 TO 4.0				
DRAWING NO:	1				
SCALE	NTS	SHEET NO.	4	SHEET SIZE	A3
APPROVED BY:					DATE:
CHECKED BY:					DATE:

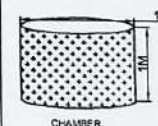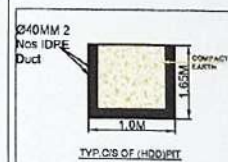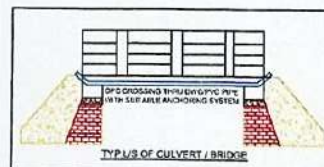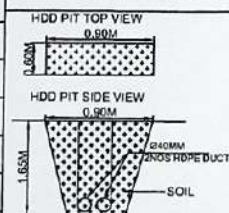

TELESONIC NETWORKS LIMITED

PREPARED BY:- Kamal


CHECKED BY:- Sampal

	Petrol Bunk
	Bridge
	Kilometer Stone
	Railway Crossing
	School/College
	Hospital
	Place Of Worship
	Forest Boundary
	Proposed Route
	Manhole / PIT
	Parks



<<<CHALSA





Nagrakata>>>

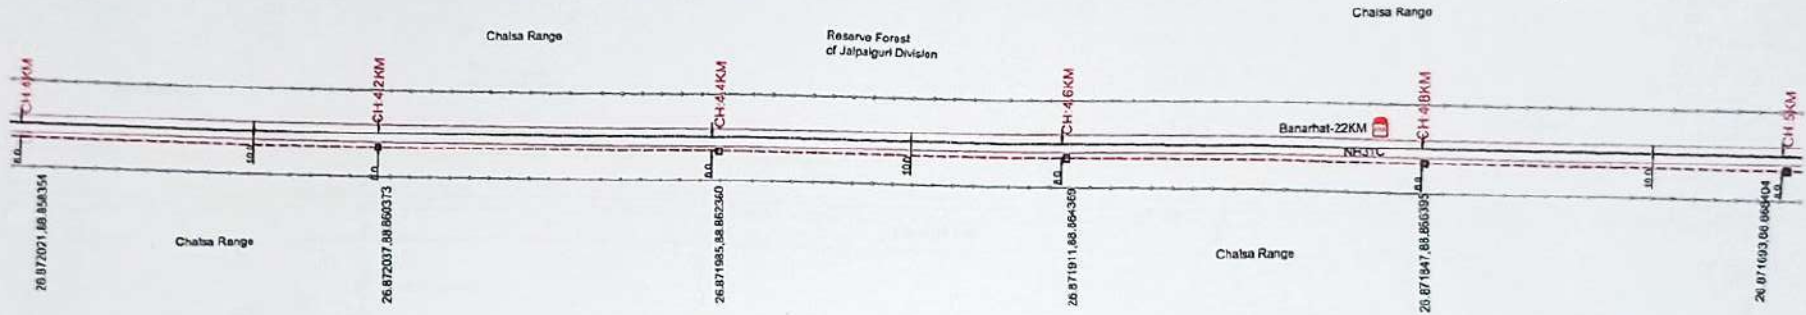

COMPANY	TELESONIC NETWORKS LIMITED				
DRAWING TITLE	SURVEY FOR PROPOSED OFC LAYOUT PLAN				
ROUTE NAME	PROPOSED OFC PLAN LAYOUT				
SECTION	1.0KM				
CHAINAGE KM	4.0 TO 5.0				
DRAWING NO.	1				
SCALE	NTS	SHEET NO.	5	SHEET SIZE	A3
APPROVED BY:					DATE:
CHECKED BY:					DATE:

AUTHORITY- DFO JALPAIGURI TERRITORIAL

NOTE:- No. PIT-04 (PER KM) & EVERY TWO ONE CHAMBER WILL INSTALL

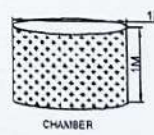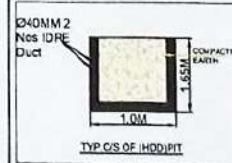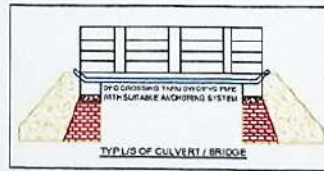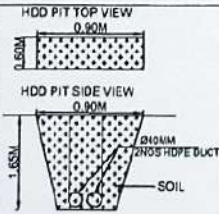

TELESONIC NETWORKS LIMITED

	Petrol Bunk
	Bridge
	Kilometer Stone
	Railway Crossing
	School/College
	Hospital
	Place Of Workshop
	Forest Boundary
	Proposed Route
	Manhole / PIT
	Parks


PREPARED BY:- Kama

CHECKED BY:- Sampat







<<<CHALSA

Nagrakata>>>

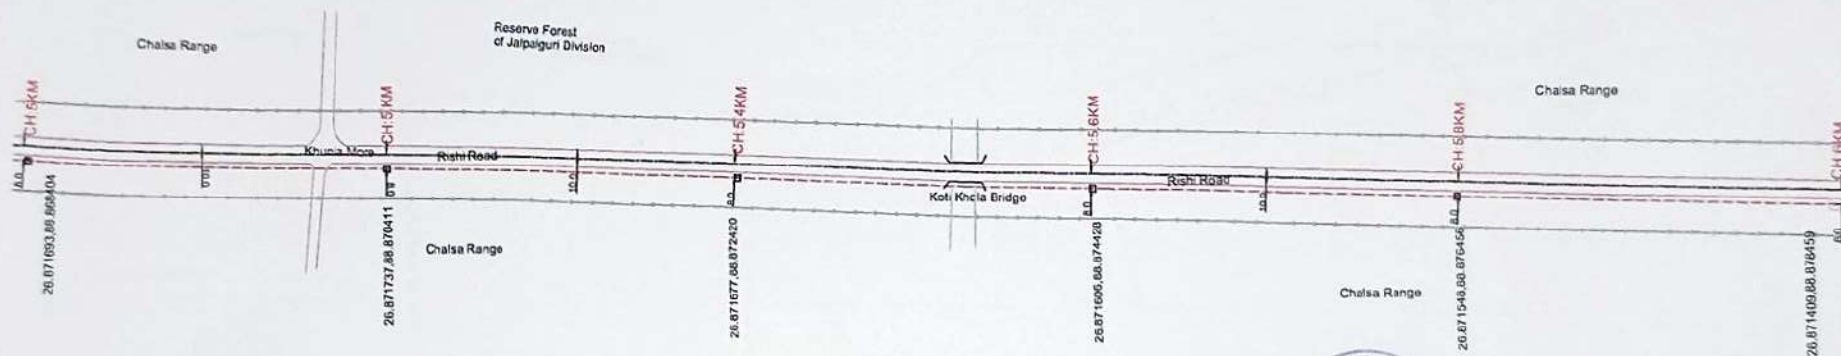
*Shreyas*

AUTHORITY- DFO JALPAIGURI TERRITORIAL

NOTE:- No. PIT-04 (PER KM) & EVERY TWO ONE CHAMBER WILL INSTALL

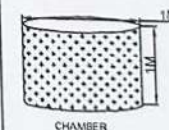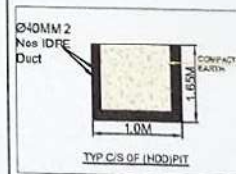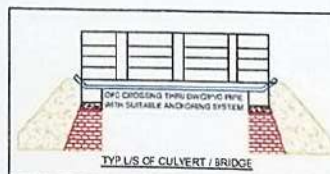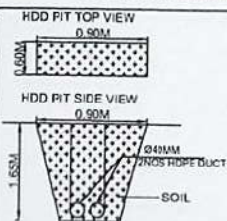


TELESONIC NETWORKS LIMITED

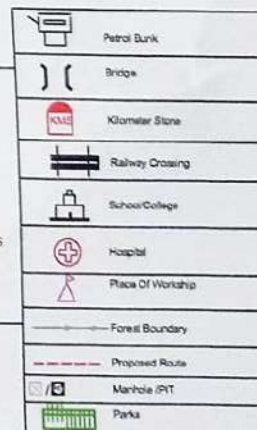

COMPANY	TELESONIC NETWORKS LIMITED				
DRAWING TITLE	SURVEY FOR PROPOSED OFC LAYOUT PLAN				
ROUTE NAME	PROPOSED OFC PLAN LAYOUT				
SECTION	1.0KM				
CHAINAGE KM	5.0 TO 6.0				
DRAWING NO.	1				
SCALE	NTS	SHEET NO.	6	SHEET SIZE	A3
APPROVED BY:	DATE:				
CHECKED BY:	DATE:				


PREPARED BY:- Kamal

CHECKED BY:- Sampat

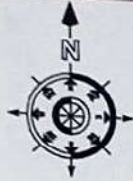

<<<CHALSA





Nagrakata>>>

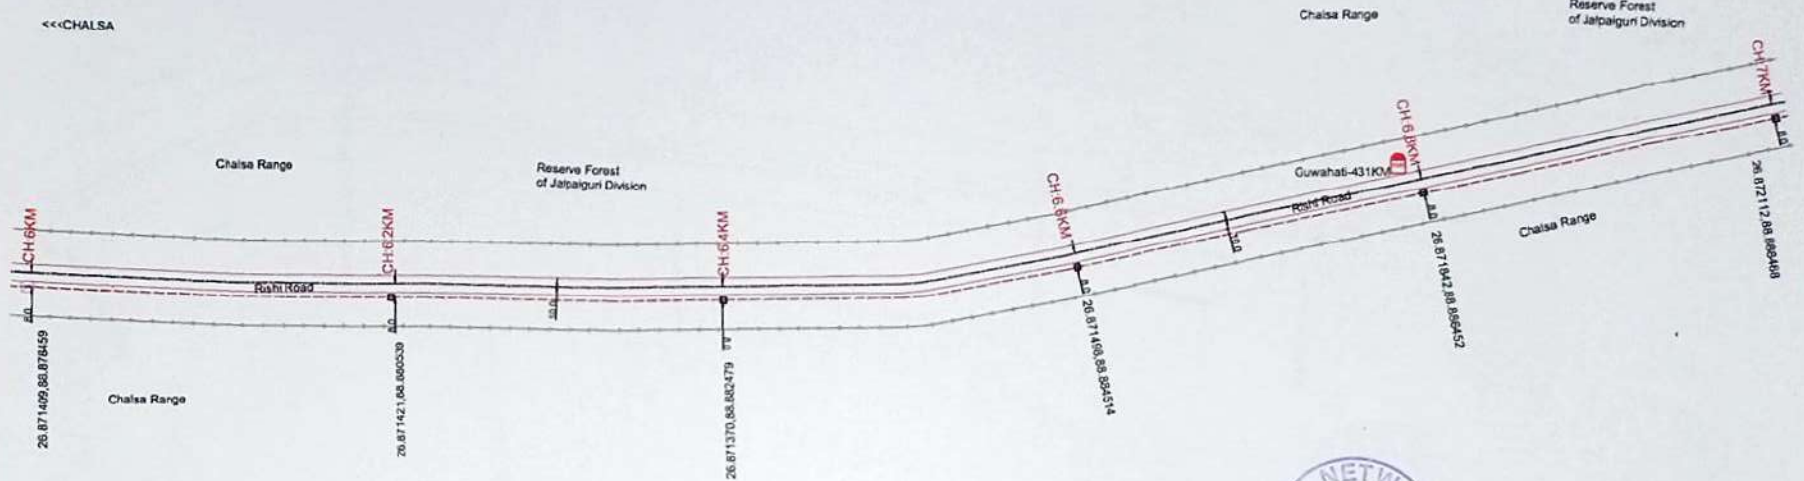

COMPANY	TELESONIC NETWORKS LIMITED				
DRAWING TITLE	SURVEY FOR PROPOSED OFC LAYOUT PLAN				
ROUTE NAME	PROPOSED OFC PLAN LAYOUT				
SECTION	1.0KM				
CHAINAGE KM	6.0 TO 7.0				
DRAWING NO:	1				
SCALE	NTS	SHEET NO.	7	SHEET SIZE	A3
APPROVED BY:					DATE:
CHECKED BY:					DATE:

AUTHORITY- DFO JALPAIGURI TERRITORIAL

NOTE:- No. PIT-04 (PER KM) & EVERY TWO ONE CHAMBER WILL INSTALL

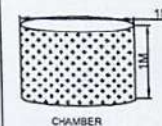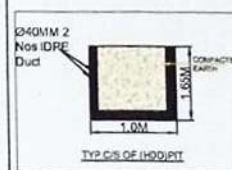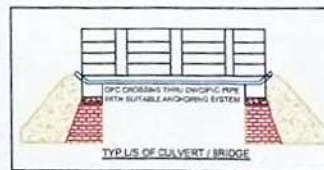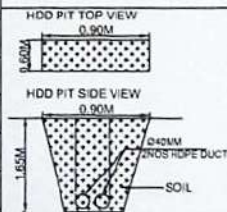


TELESONIC NETWORKS LIMITED

PREPARED BY:- Kamal

CHECKED BY:- Sampat

	Petrol Bunk
	Bridge
	Kilometer Stone
	Railway Crossing
	School/College
	Hospital
	Place Of Workshop
	Forest Boundary
	Proposed Route
	Manhole / PIT
	Pier




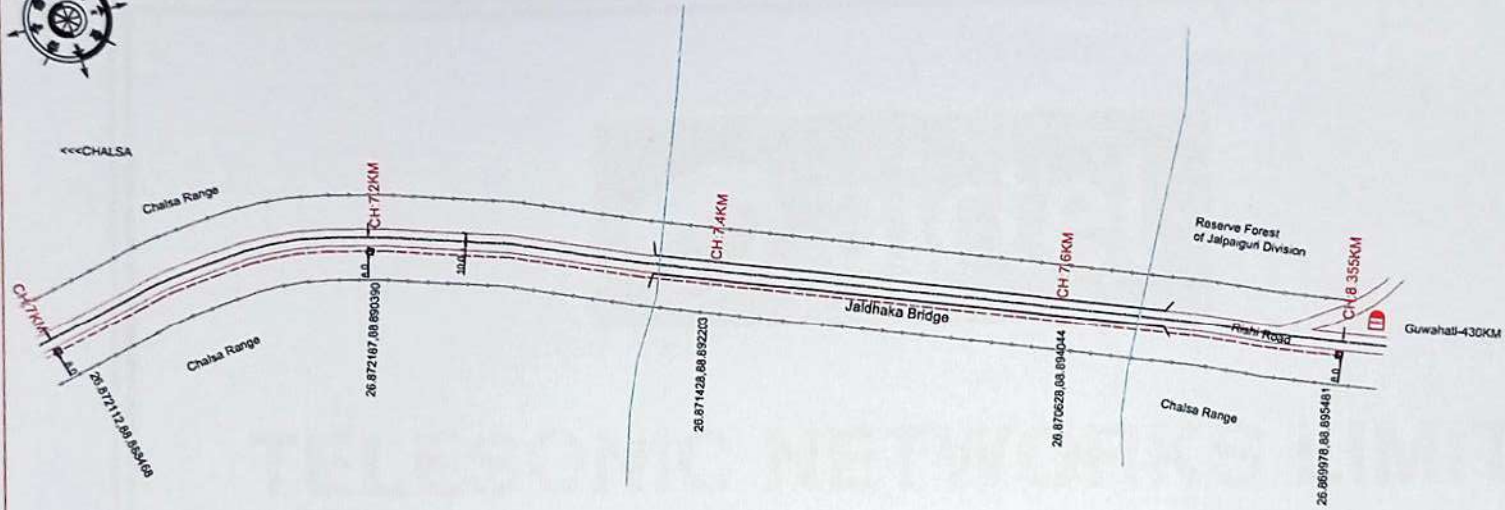


Signature

AUTHORITY- DFO JALPAIGURI TERRITORIAL

NOTE:- No. PIT-04 (PER KM) & EVERY TWO ONE CHAMBER WILL INSTALL

COMPANY	TELESONIC NETWORKS LIMITED				
DRAWING TITLE	SURVEY FOR PROPOSED OFC LAYOUT PLAN				
ROUTE NAME	PROPOSED OFC PLAN LAYOUT				
SECTION	0.760KM				
CHAINAGE KM	7.0 TO 7.760				
DRAWING NO:	1				
SCALE	NTS	SHEET NO.	8	SHEET SIZE	A3
APPROVED BY:	DATE:				
CHECKED BY:	DATE:				

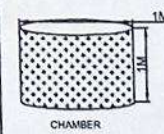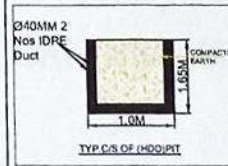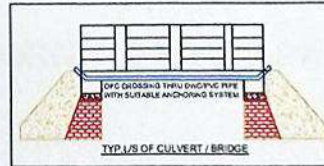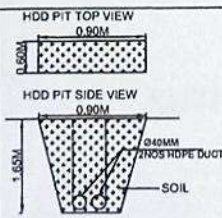

TELESONIC NETWORKS LIMITED

	Pit
	Bridge
	Kilometer Stone
	Railway Crossing
	School/College
	Hospital
	Place Of Workshop
	Forest Boundary
	Proposed Route
	Manhole / PIT
	Park



TELESONIC NETWORKS LIMITED

PROPOSED LAYOUT PLAN OF OFC

ROUTE - COOCHBEHAR-ALIPURDUAR-MADARIHAT-BIRPARA-ODLABARI-SILIGURI

SECTION- DIANA FOREST


LENGTH:- 0.410 Km.

CH:- (0.00 Km. To 0.410 Km.)

AUTHORITY- DFO JALPAIGURI TERRITORIAL








A handwritten signature in blue ink, appearing to read 'Shreyas'.

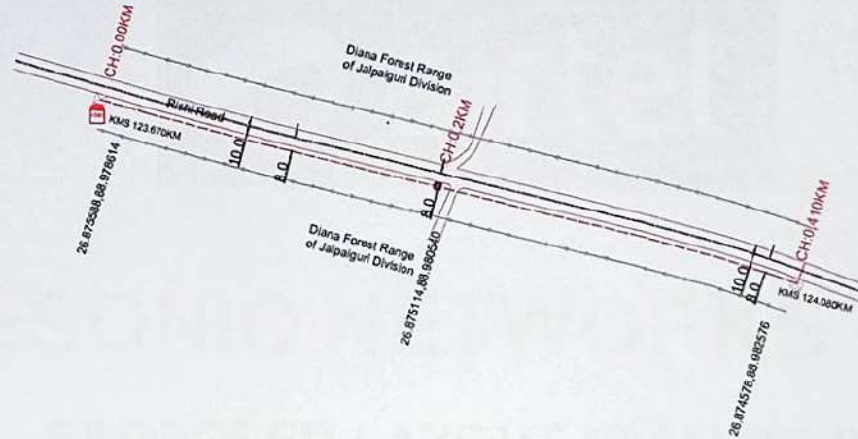

AUTHORITY- DFO JALPAIGURI TERRITORIAL

NOTE:- No. PIT-04 (PER KM) & EVERY TWO ONE CHAMBER WILL INSTALL

COMPANY	TELESONIC NETWORKS LIMITED				
DRAWING TITLE	SURVEY FOR PROPOSED OFC LAYOUT PLAN				
ROUTE NAME	PROPOSED OFC PLAN LAYOUT				
SECTION	0.41KM				
CHAINAGE KM	0.00 TO 0.41				
DRAWING NO:	1				
SCALE	NTS	SHEET NO.	1	SHEET SIZE	A3
APPROVED BY:	DATE:				
CHECKED BY:	DATE:				

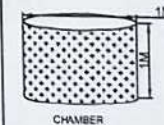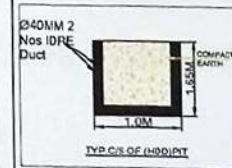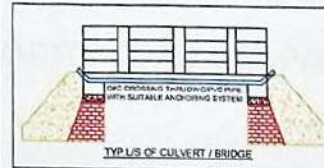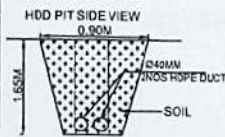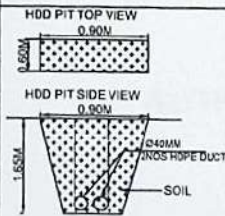

TELESONIC NETWORKS LIMITED

	Petrol Bunk
	Bridge
	Kilometer Stone
	Railway Crossing
	School/College
	Hospital
	Place Of Workshop
	Forest Boundary
	Proposed Route
	Manhole / PIT
	Park



TELESONIC NETWORKS LIMITED

PROPOSED LAYOUT PLAN OF OFC

ROUTE - COOCHBEHAR-ALIPURDUAR-MADARIHAT-BIRPARA-ODLABARI-SILIGURI

SECTION- DHARANIPUR T.G (CARRON) TO DIANA BRIDGE (DIANA FOREST)


LENGTH:- 1.930 Km.

CH:- (0.00 Km. To 1.930 Km.)

AUTHORITY- DFO JALPAIGURI TERRITORIAL







A handwritten signature in blue ink, appearing to read 'B. Singh'.

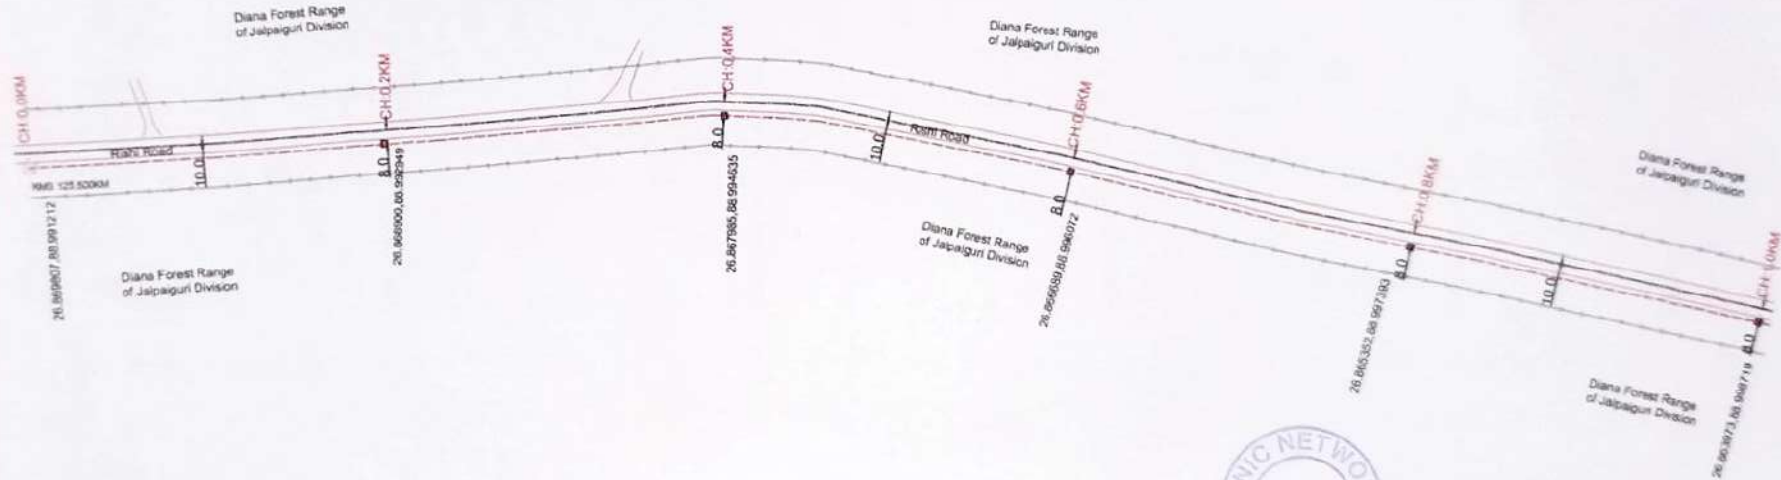

Shreyas


COMPANY	TELESONIC NETWORKS LIMITED				
DRAWING TITLE	SURVEY FOR PROPOSED OFC LAYOUT PLAN				
ROUTE NAME	PROPOSED OFC PLAN LAYOUT				
SECTION	1KM				
CHAINAGE KM	0.00 TO 1.0				
DRAWING NO:	1				
SCALE	NTS	SHEET NO	1	SHEET SIZE	A3

NOTE:- No. PIT-04 (PER KM) & EVERY TWO ONE CHAMBER WILL INSTALL

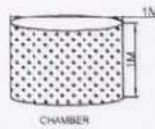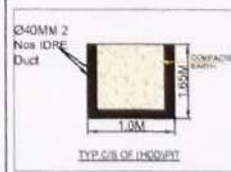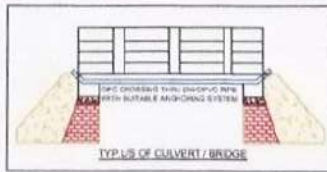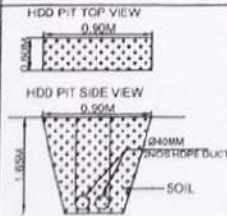

TELESONIC NETWORKS
LIMITED

	Petrol Pump
	Bridge
	Kilometre Stone
	Railway Crossing
	School/College
	Hospital
	Place Of Worship
	Coast Guard Station




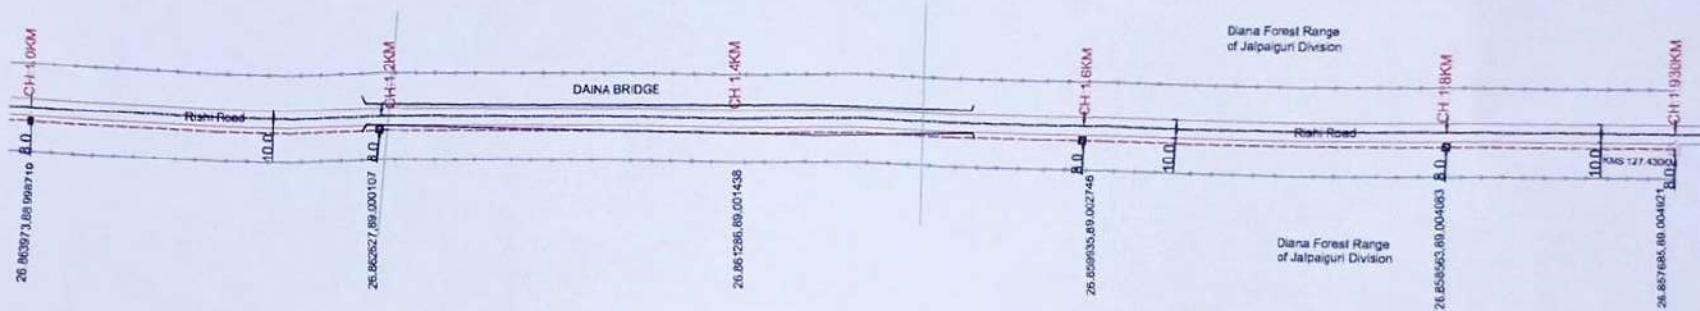


Shree

COMPANY	TELESONIC NETWORKS LIMITED				
DRAWING TITLE	SURVEY FOR PROPOSED OFC LAYOUT PLAN				
ROUTE NAME	PROPOSED OFC PLAN LAYOUT				
SECTION	1.930KM				
CHAINAGE KM	1.0 TO 1.930				
DRAWING NO:	1				
SCALE	NTS	SHEET NO	2	SHEET SIZE	A3
APPROVED BY:	DATE:				
CHECKED BY:	DATE:				

AUTHORITY- DFO JALPAIGURI TERRITORIAL

NOTE:- No. PIT-04 (PER KM) & EVERY TWO ONE CHAMBER WILL INSTALL

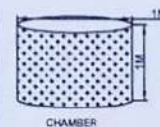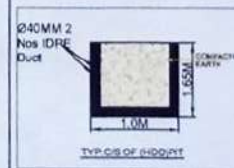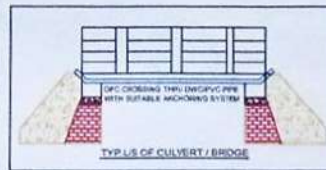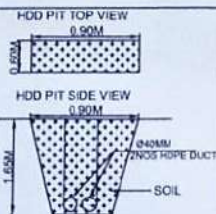

TELESONIC NETWORKS LIMITED

	Petrol Bulk
	Bridge
	Kilometer Stone
	Railway Crossing
	School/College
	Hospital
	Place Of Workshop
	Forest Boundary
	Proposed Route
	Manhole / PIT
	Parka

PREPARED BY:- Kamal

CHECKED BY:- Sampat