


94°30'0"E 94°32'0"E 94°34'0"E 94°36'0"E 94°38'0"E 94°40'0"E 94°42'0"E 94°44'0"E 94°46'0"E 94°48'0"E 94°50'0"E 94°52'0"E 94°54'0"E 94°56'0"E 94°58'0"E 95°0'0"E 95°2'0"E

27°30'0"N 27°28'0"N 27°26'0"N 27°24'0"N 27°22'0"N 27°20'0"N 27°18'0"N 27°16'0"N 27°14'0"N

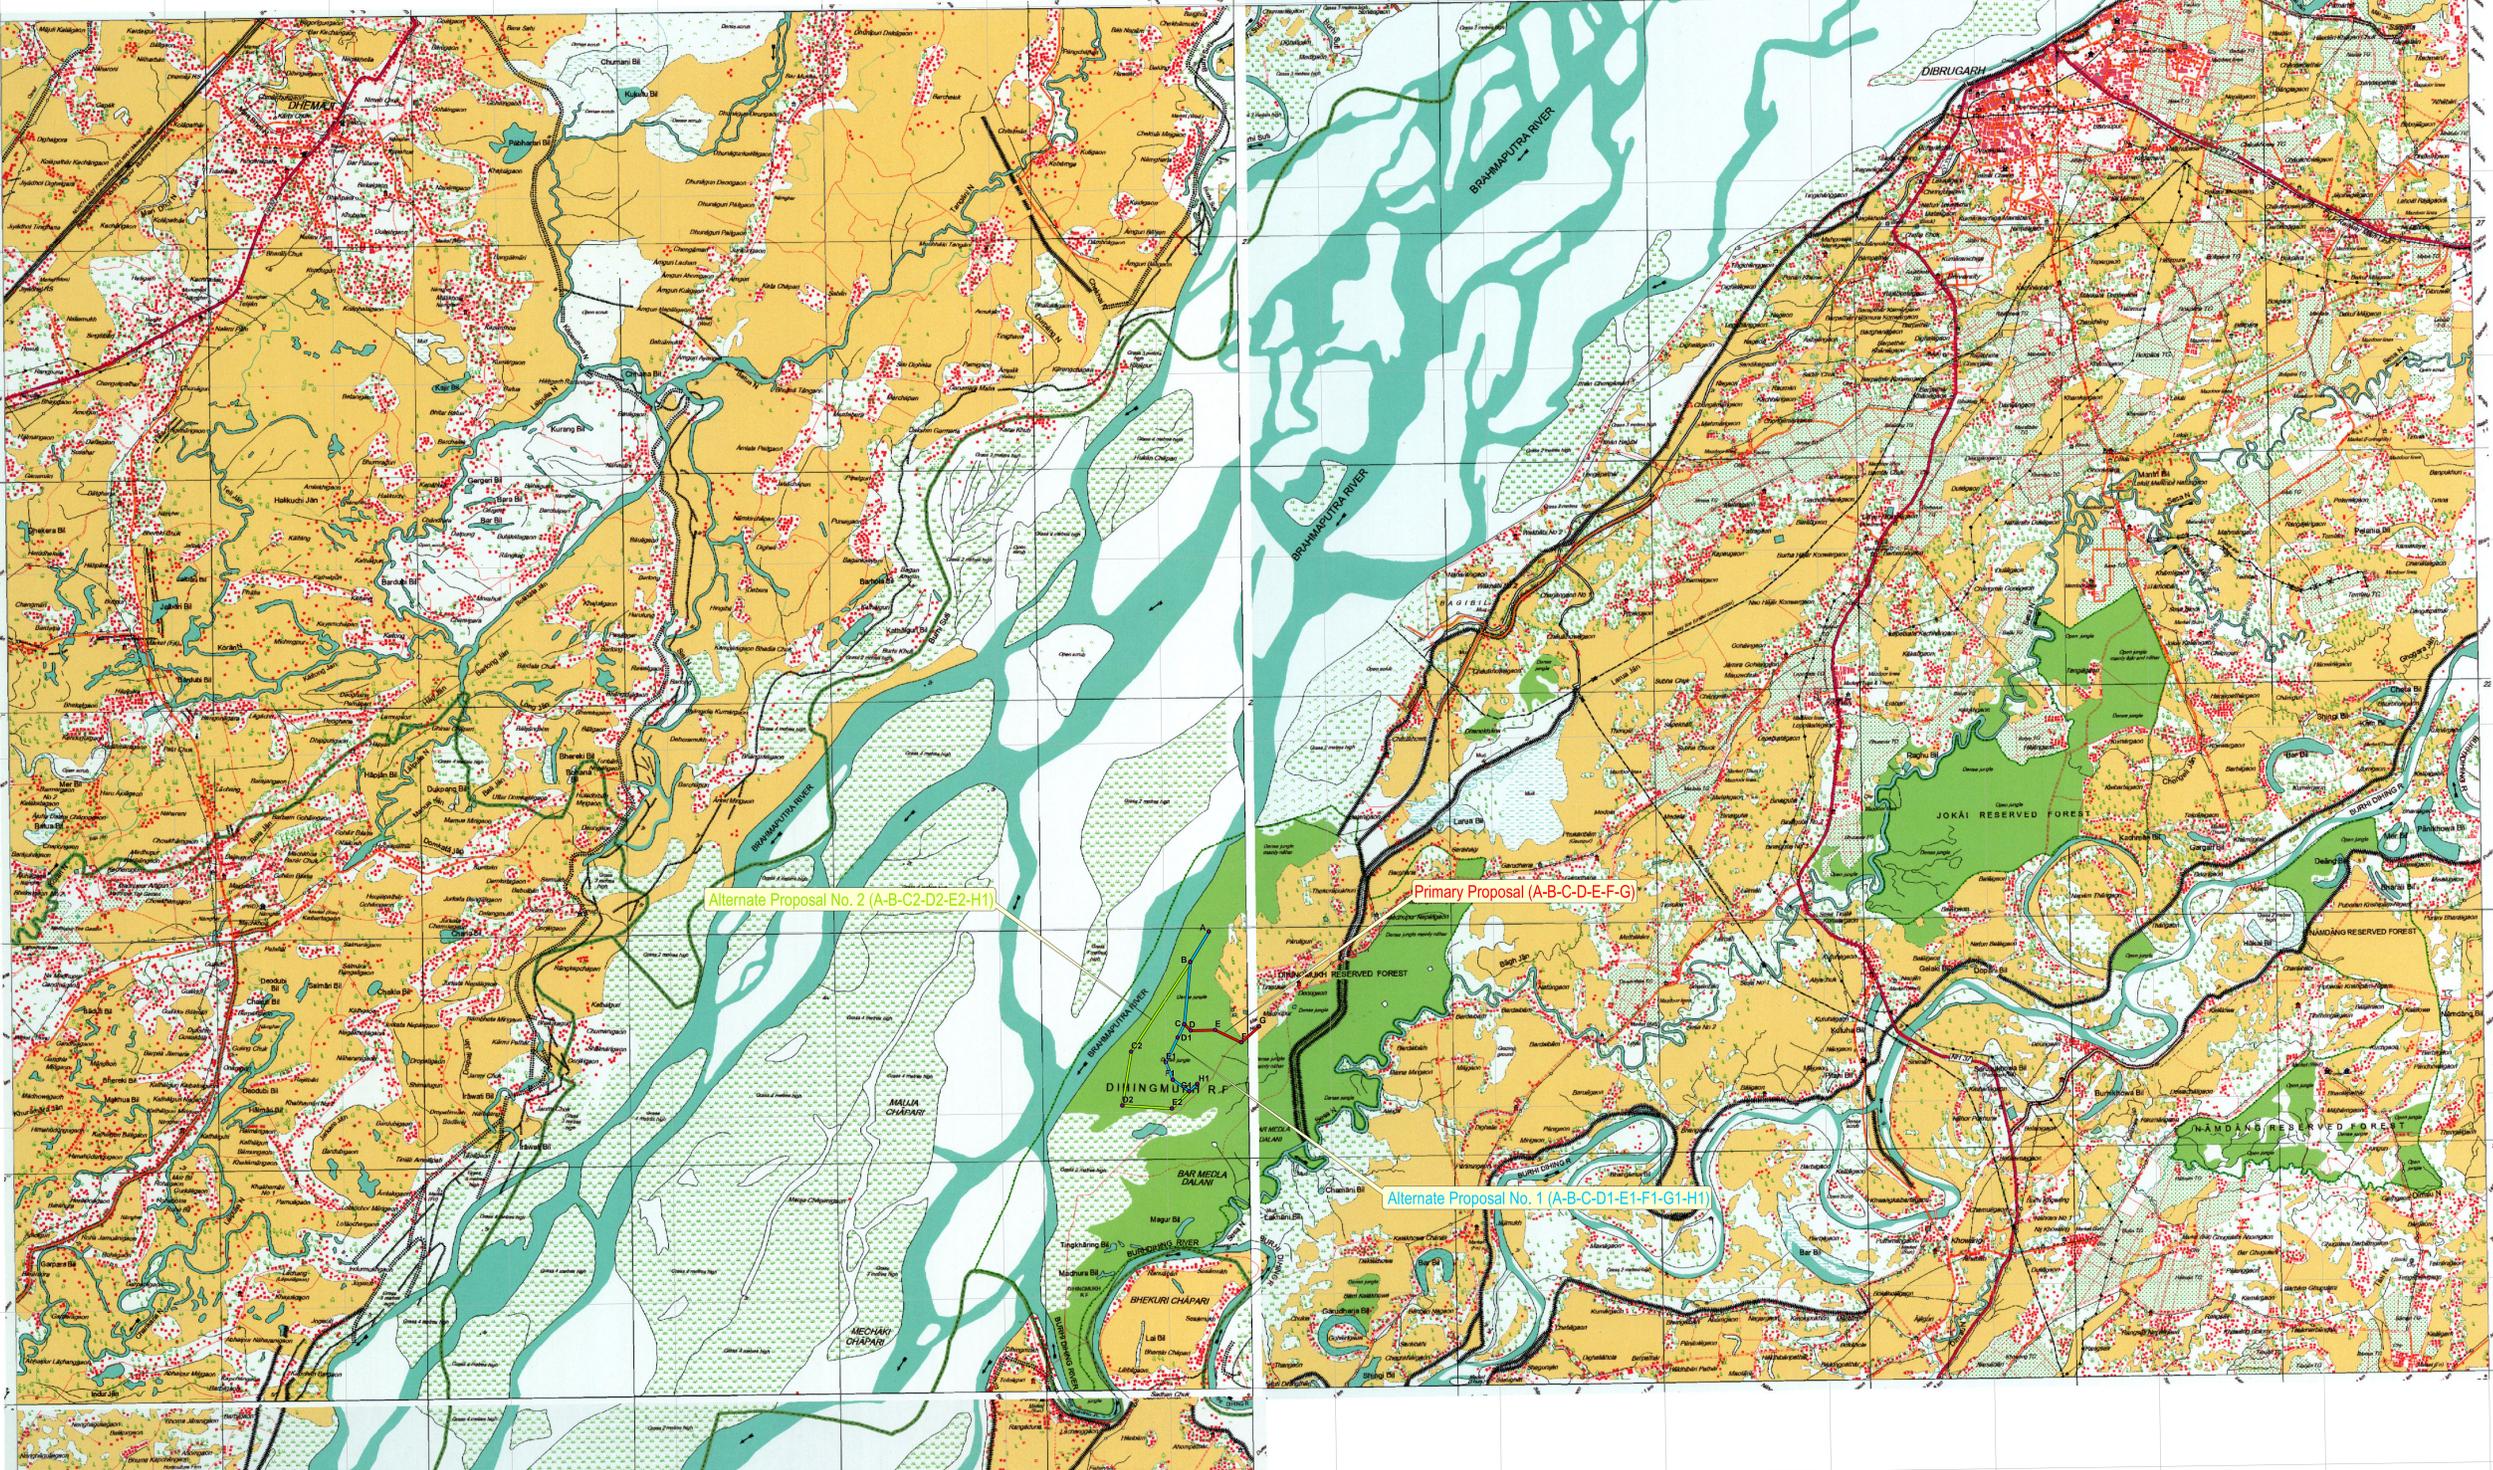

Alternate Proposal No. 2 (A-B-C2-D2-E2-H1)

Primary Proposal (A-B-C-D-E-F-G)

Alternate Proposal No. 1 (A-B-C-D1-E1-F1-G1-H1)

Primary Route (A-B-C-D-E-F-G)

I. Alignment Vertices Coordinates

Vertex Point	Northing	Easting
A	27° 19' 57.807" N	94° 44' 32.698" E
B	27° 19' 38.091" N	94° 44' 18.845" E
C	27° 18' 57.576" N	94° 44' 13.658" E
D	27° 18' 53.450" N	94° 44' 18.345" E
E	27° 18' 53.589" N	94° 44' 36.147" E
F	27° 18' 45.198" N	94° 44' 55.088" E
G	27° 18' 55.557" N	94° 45' 8.272" E

II. Length of route = 3812m

Alternate Proposal No. 1 (A-B-C-D1-E1-F1-G1-H1)

I. Alignment Vertices Coordinates

Vertex Point	Northing	Easting
A	27° 19' 57.738" N	94° 44' 32.630" E
B	27° 19' 38.098" N	94° 44' 18.847" E
C	27° 18' 57.576" N	94° 44' 13.658" E
D1	27° 18' 48.993" N	94° 44' 8.732" E
E1	27° 18' 33.062" N	94° 43' 59.934" E
F1	27° 18' 21.714" N	94° 44' 4.756" E
G1	27° 18' 13.897" N	94° 44' 16.779" E
H1	27° 18' 18.652" N	94° 44' 22.571" E


II. Length of route = 3706m

Alternate Proposal No. 2 (A-B-C2-D2-E2-H1)

I. Alignment Vertices Coordinates

Vertex Point	Northing	Easting
A	27° 19' 57.807" N	94° 44' 32.698" E
B	27° 19' 38.091" N	94° 44' 18.845" E
C2	27° 18' 40.217" N	94° 43' 34.715" E
D2	27° 18' 5.284" N	94° 43' 27.722" E
E2	27° 18' 2.935" N	94° 44' 3.913" E
H1	27° 18' 18.584" N	94° 44' 22.518" E

II. Length of route = 5664m

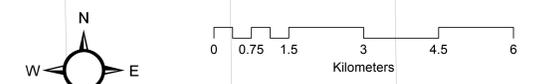

Coordinate System: WGS 1984 UTM Zone 46N
Central Meridian: 93°0'0"E

Certified that the survey & drawing have been check & found correct

A.E./J.E. Dibrugarh East W.R. Sub-Division Dibrugarh
A.E.E. Dibrugarh East W.R. Sub-Division Dibrugarh

Certified that the survey & drawing have been randomly checked & found correct

SCALE - 1:50,000

Govt. of Assam
Water Resource Department
Dibrugarh W.R. Division, Dibrugarh

Name of Project – Extension of Brahmaputra Dyke Ph-VI from Chaulkhowa gaon to Madhupur Deuri gaon

ALIGNMENTS SUPERIMPOSED ON SOI TOPOSHEETS

Drawing No.
Date:
Rev:

Executive Engineer
Dibrugarh W.R. Division
Dibrugarh

94°30'0"E 94°32'0"E 94°34'0"E 94°36'0"E 94°38'0"E 94°40'0"E 94°42'0"E 94°44'0"E 94°46'0"E 94°48'0"E 94°50'0"E 94°52'0"E 94°54'0"E 94°56'0"E 94°58'0"E 95°0'0"E 95°2'0"E

27°14'0"N 27°16'0"N 27°18'0"N 27°20'0"N 27°22'0"N 27°24'0"N 27°26'0"N 27°28'0"N 27°30'0"N