




SCALE :- NTS

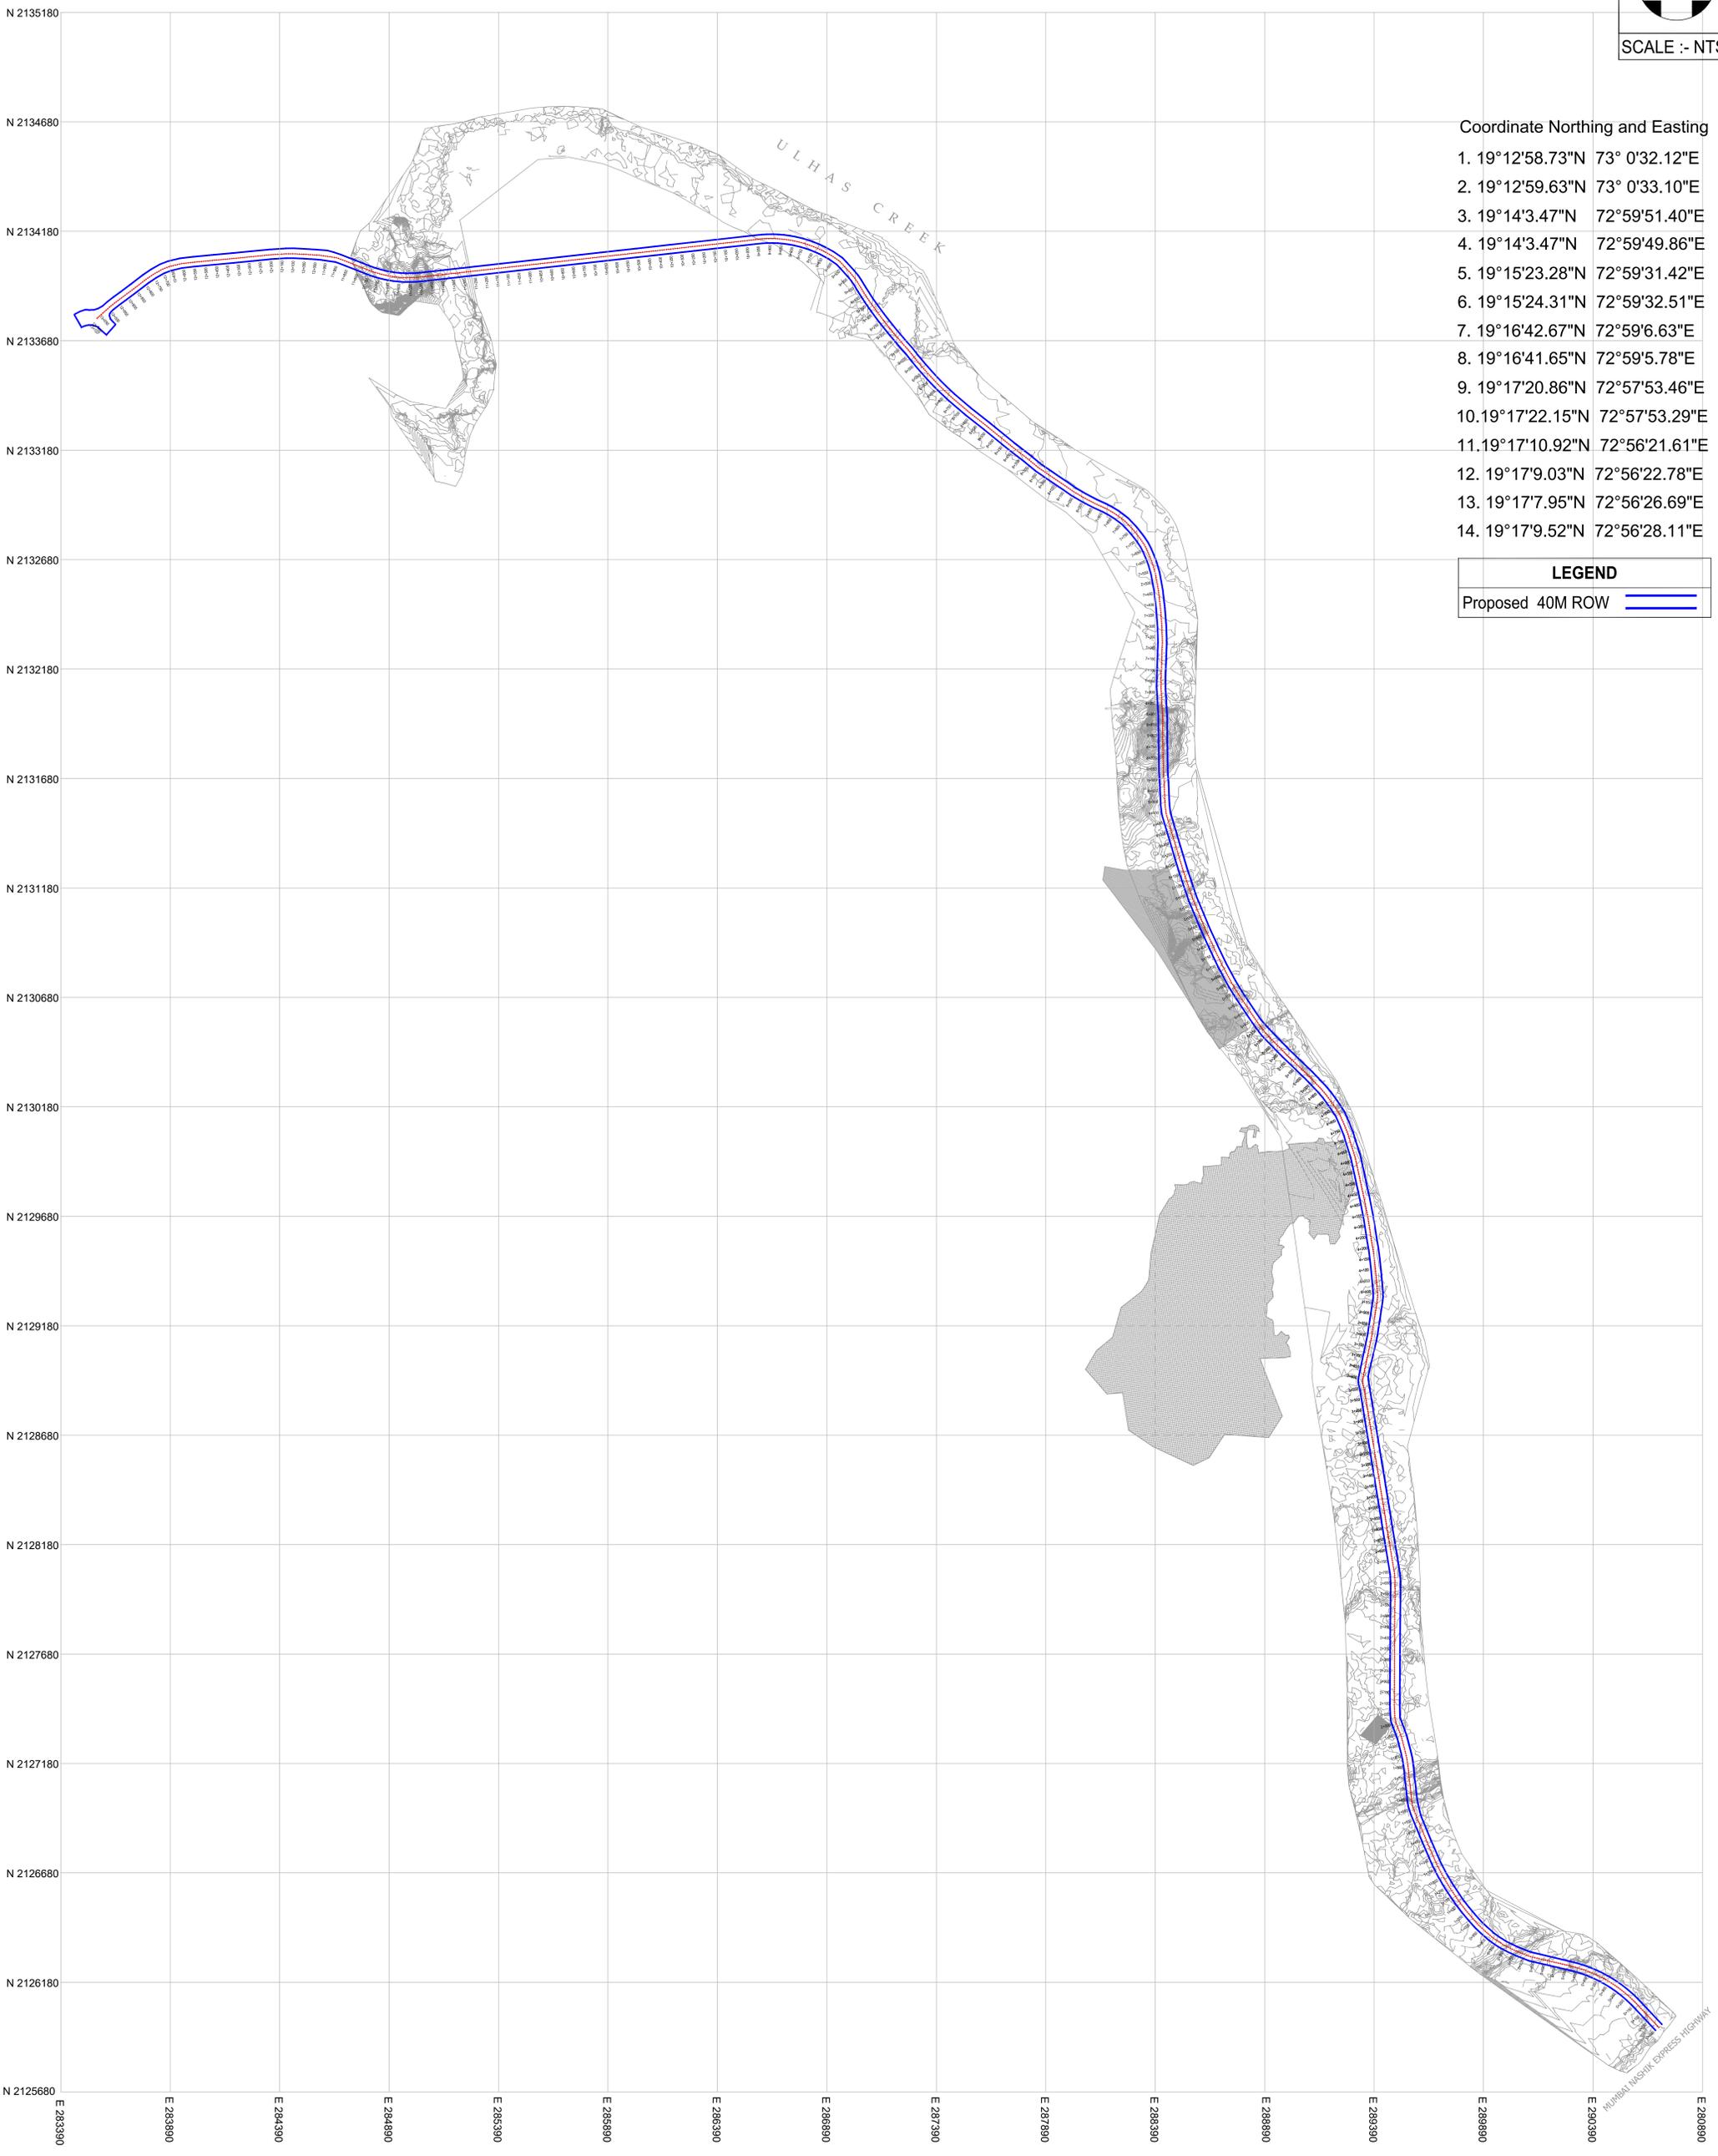

Coordinate Northing and Easting

1. 19°12'58.73"N 73° 0'32.12"E
2. 19°12'59.63"N 73° 0'33.10"E
3. 19°14'3.47"N 72°59'51.40"E
4. 19°14'3.47"N 72°59'49.86"E
5. 19°15'23.28"N 72°59'31.42"E
6. 19°15'24.31"N 72°59'32.51"E
7. 19°16'42.67"N 72°59'6.63"E
8. 19°16'41.65"N 72°59'5.78"E
9. 19°17'20.86"N 72°57'53.46"E
10. 19°17'22.15"N 72°57'53.29"E
11. 19°17'10.92"N 72°56'21.61"E
12. 19°17'9.03"N 72°56'22.78"E
13. 19°17'7.95"N 72°56'26.69"E
14. 19°17'9.52"N 72°56'28.11"E

LEGEND

Proposed 40M ROW

NAME OF DRAWING

DGPS MAP FOR CONSTRUCTION OF D.P. ROAD FROM BALKUM TO GAIMUKH .

PROJECT NAME

CONSTRUCTION OF D.P. ROAD FROM BALKUM TO GAIMUKH.

NAME OF THE CLIENT

THANE MUNICIPAL CORPORATION (TMC) .



NAME OF THE CONSULTANT



TUSPL
701, HARBHAJAN, CST RD,
VIDYANAGARI MARG, KALINA ,
SANTACRUZ (E), MUMBAI - 400 098.
Telefax : +91 22 26655335
contact@tandonandassociates.com|www.tandonandassociates.com

DRG NO	SHEET	DATE	DRN BY
TMC/CR/BTG/DGPS/MAP/01	A0	01-12-2022	AM