


# Proposed & Alternate Alignments For Construction Of D.P. Road From Balkum to Gaimukh On Google Earth Map.

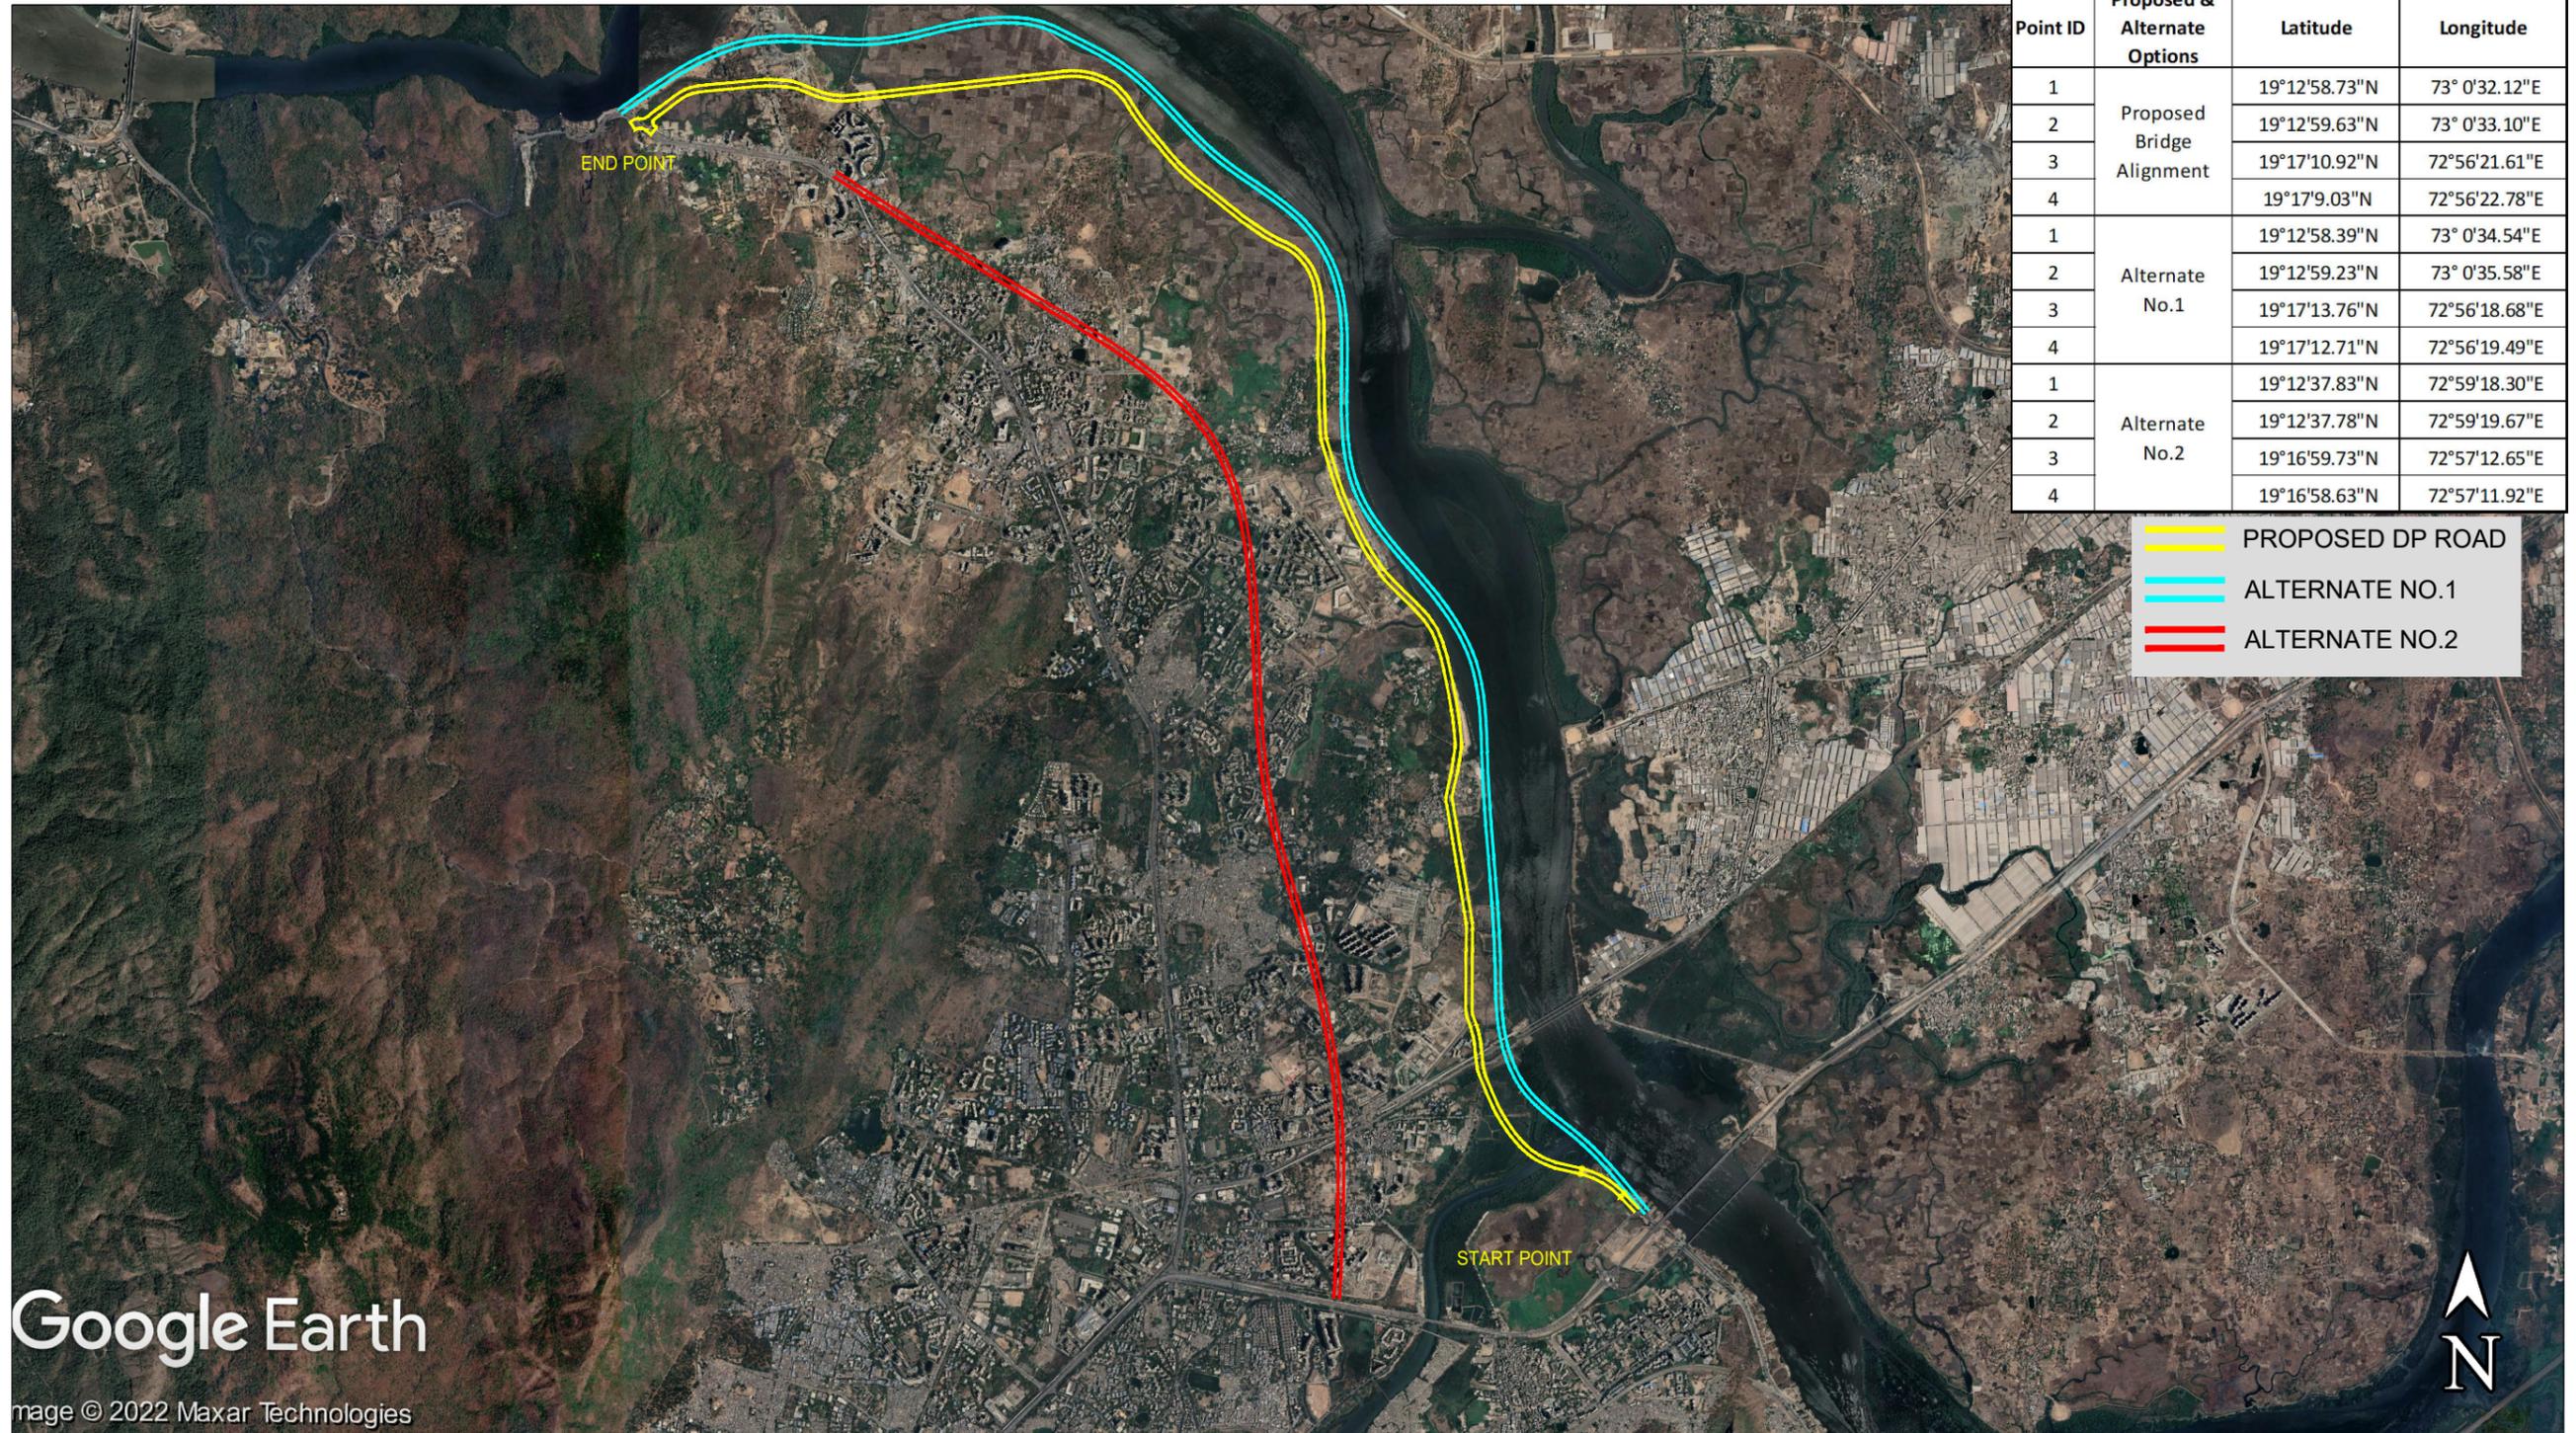

Co-ordinates List Of Proposed & Alternate Alignments For Construction Of D.P. Road From Balkum to Gaimukh

Point ID	Proposed & Alternate Options	Latitude	Longitude
1	Proposed Bridge Alignment	19°12'58.73"N	73° 0'32.12"E
2		19°12'59.63"N	73° 0'33.10"E
3		19°17'10.92"N	72°56'21.61"E
4		19°17'9.03"N	72°56'22.78"E
1	Alternate No.1	19°12'58.39"N	73° 0'34.54"E
2		19°12'59.23"N	73° 0'35.58"E
3		19°17'13.76"N	72°56'18.68"E
4		19°17'12.71"N	72°56'19.49"E
1	Alternate No.2	19°12'37.83"N	72°59'18.30"E
2		19°12'37.78"N	72°59'19.67"E
3		19°16'59.73"N	72°57'12.65"E
4		19°16'58.63"N	72°57'11.92"E

- PROPOSED DP ROAD
- ALTERNATE NO.1
- ALTERNATE NO.2

Google Earth  
 Image © 2022 Maxar Technologies