


New Alignment Part - 3A

Ch. Km. 0+000 (Ex. Km. 16+000) to Km. 26+500 (Munli Camp)

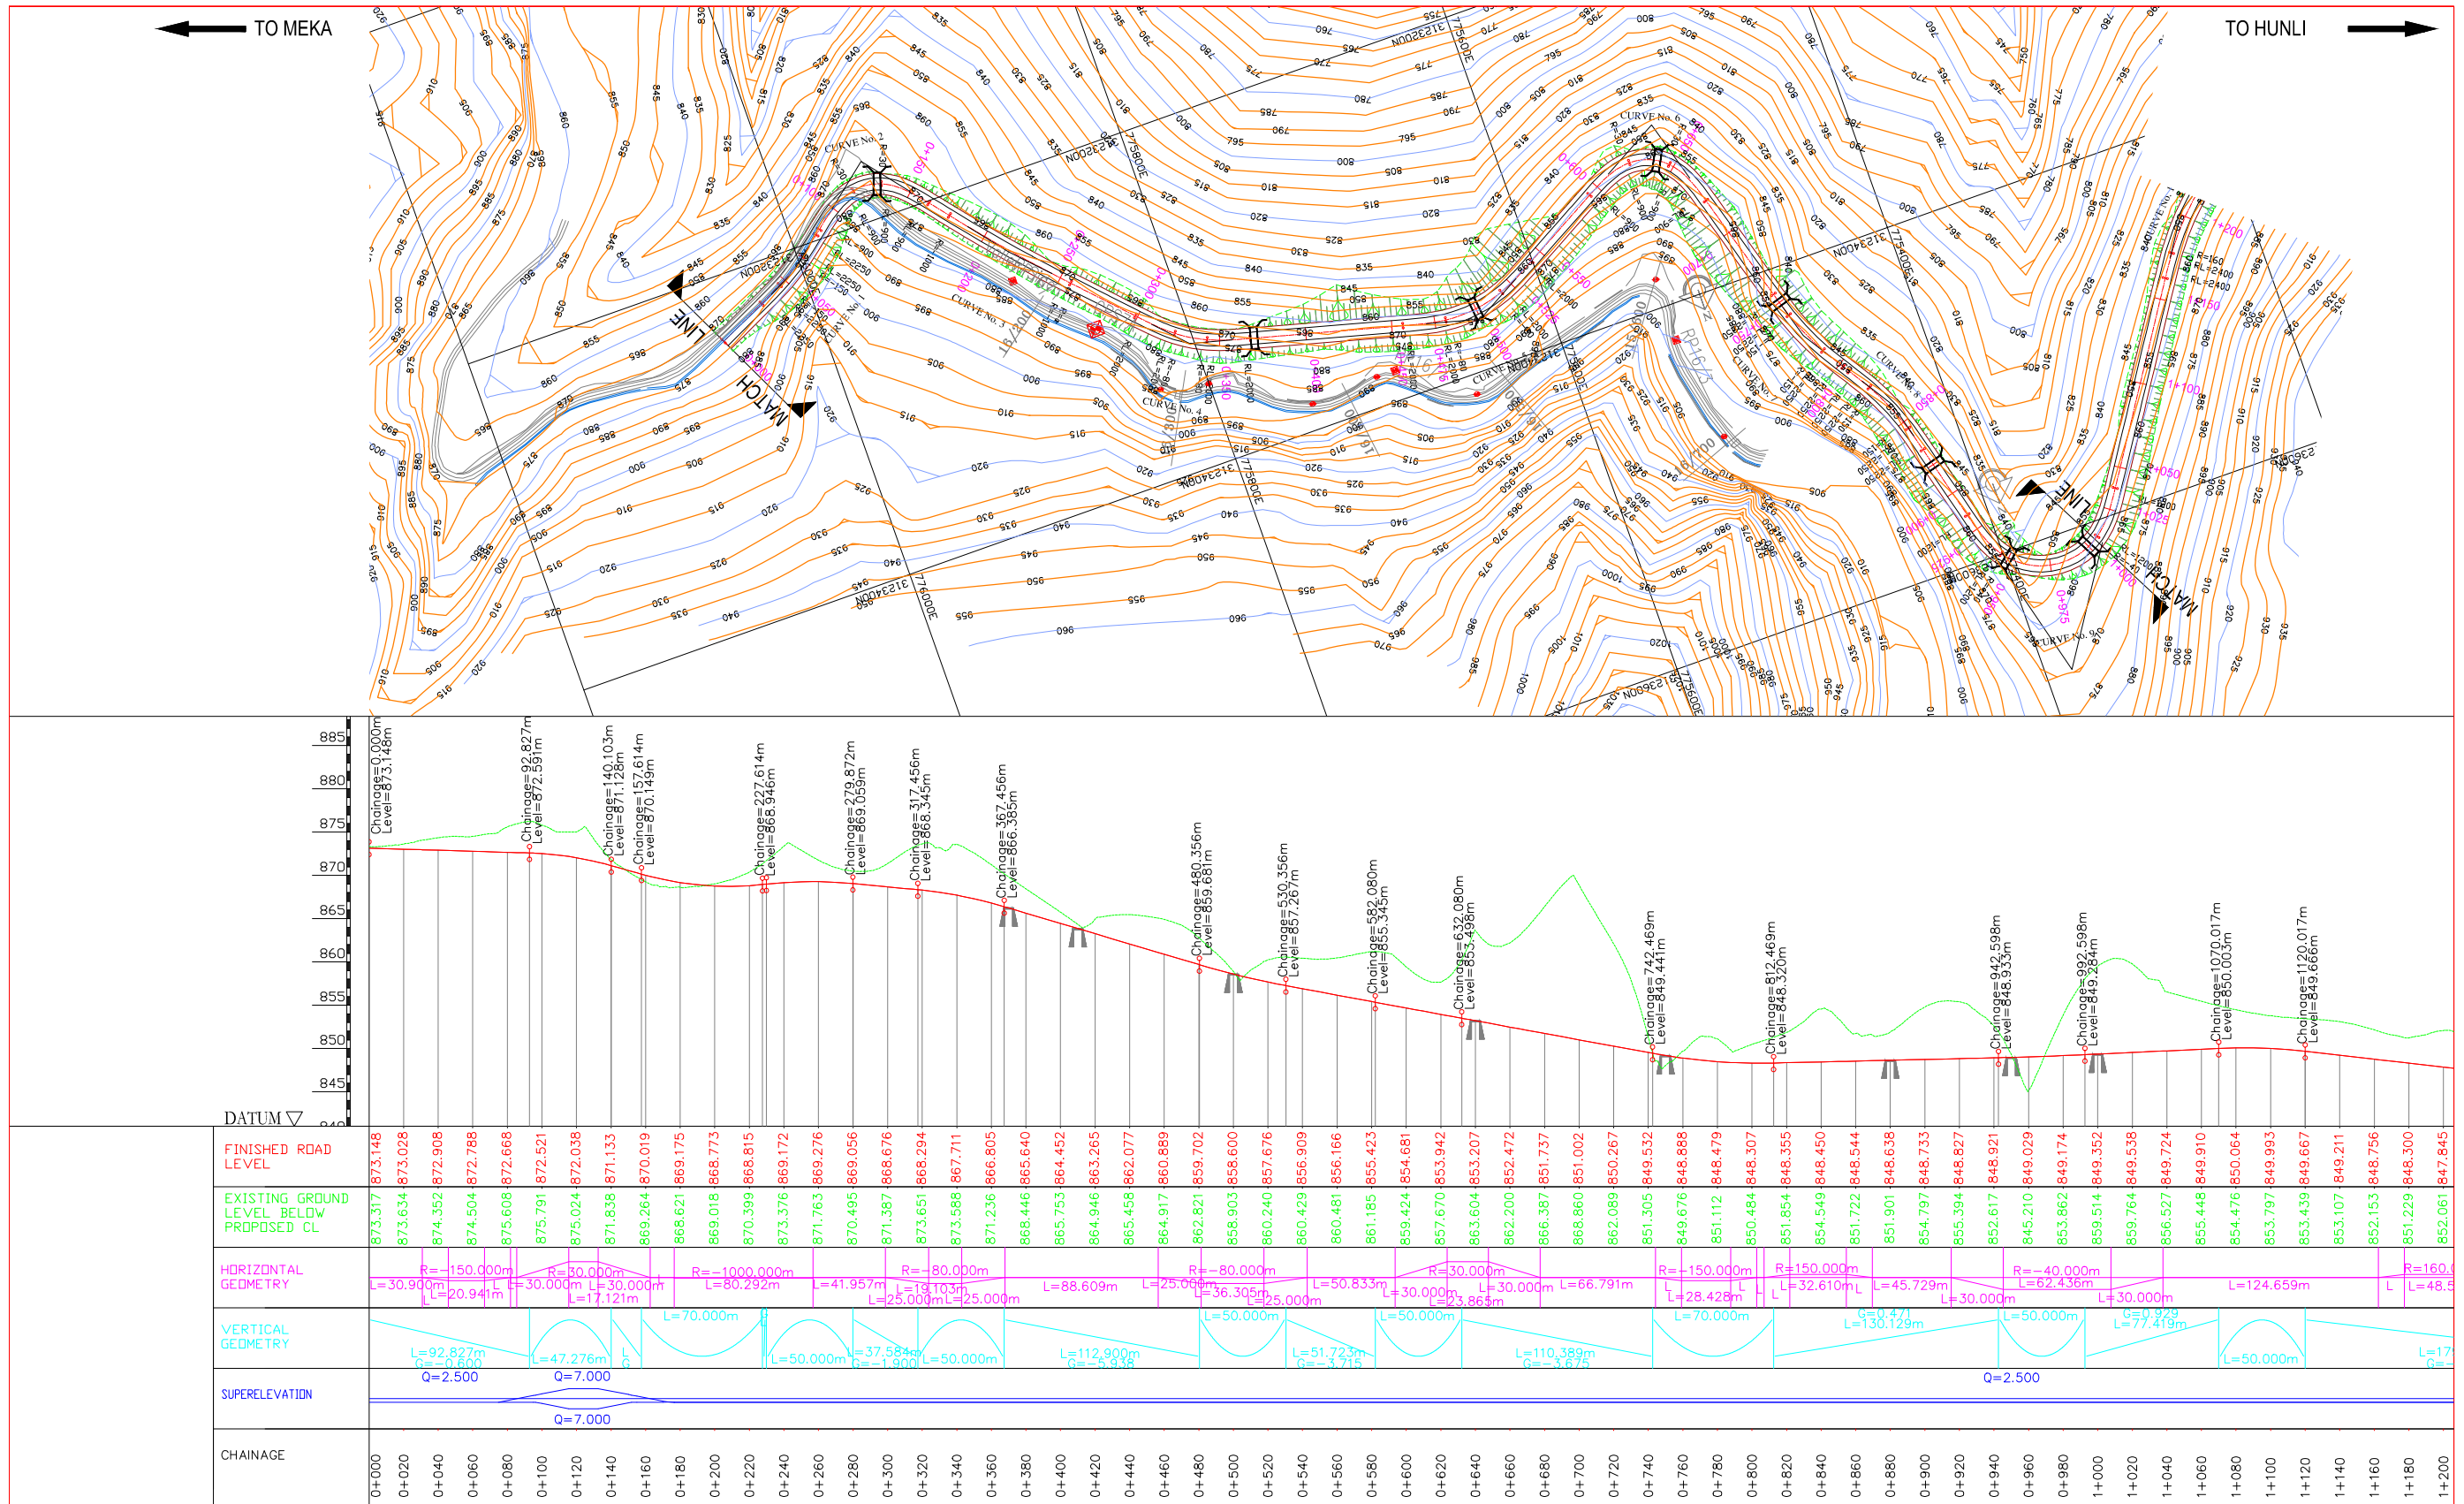

Shri Vivek Srivastava
GM (Projects), NHIDCL
Namsai
Arunachal Pradesh



D:\Draft DPR June 2012\Plan & Profile Part - BLAYOUT DESIGN_Km 15+400_Km30+000.dwg



BORDER ROADS ORGANISATION

XPLORER
in JV with
Stanley Consultants Inc.
Unit No. 405 A & B, Rectangle I, Saket District Centre
Saket, New Delhi - 110 017

**Detailed Project Report for Improvement of
Meka-Roing-Hunli Road to NH Double Lane
Specifications in Dibang District of
Arunachal Pradesh**

REV	R0			
DATE	June 2012			
DRAWN				
DESIGNED				
CHECKED				
APPROVED				


Scale:
HOR : 1:2500
VER : 1:500

MEKA-ROING-HUNLI ROAD
DRAFT DETAILED PROJECT REPORT

Sheet Size:
A2

PLAN & PROFILE
(Km 0+000 to Km 1+000)

Drg No: Xplorer-SCI/BRO/11193/DDPR/ P&P-128

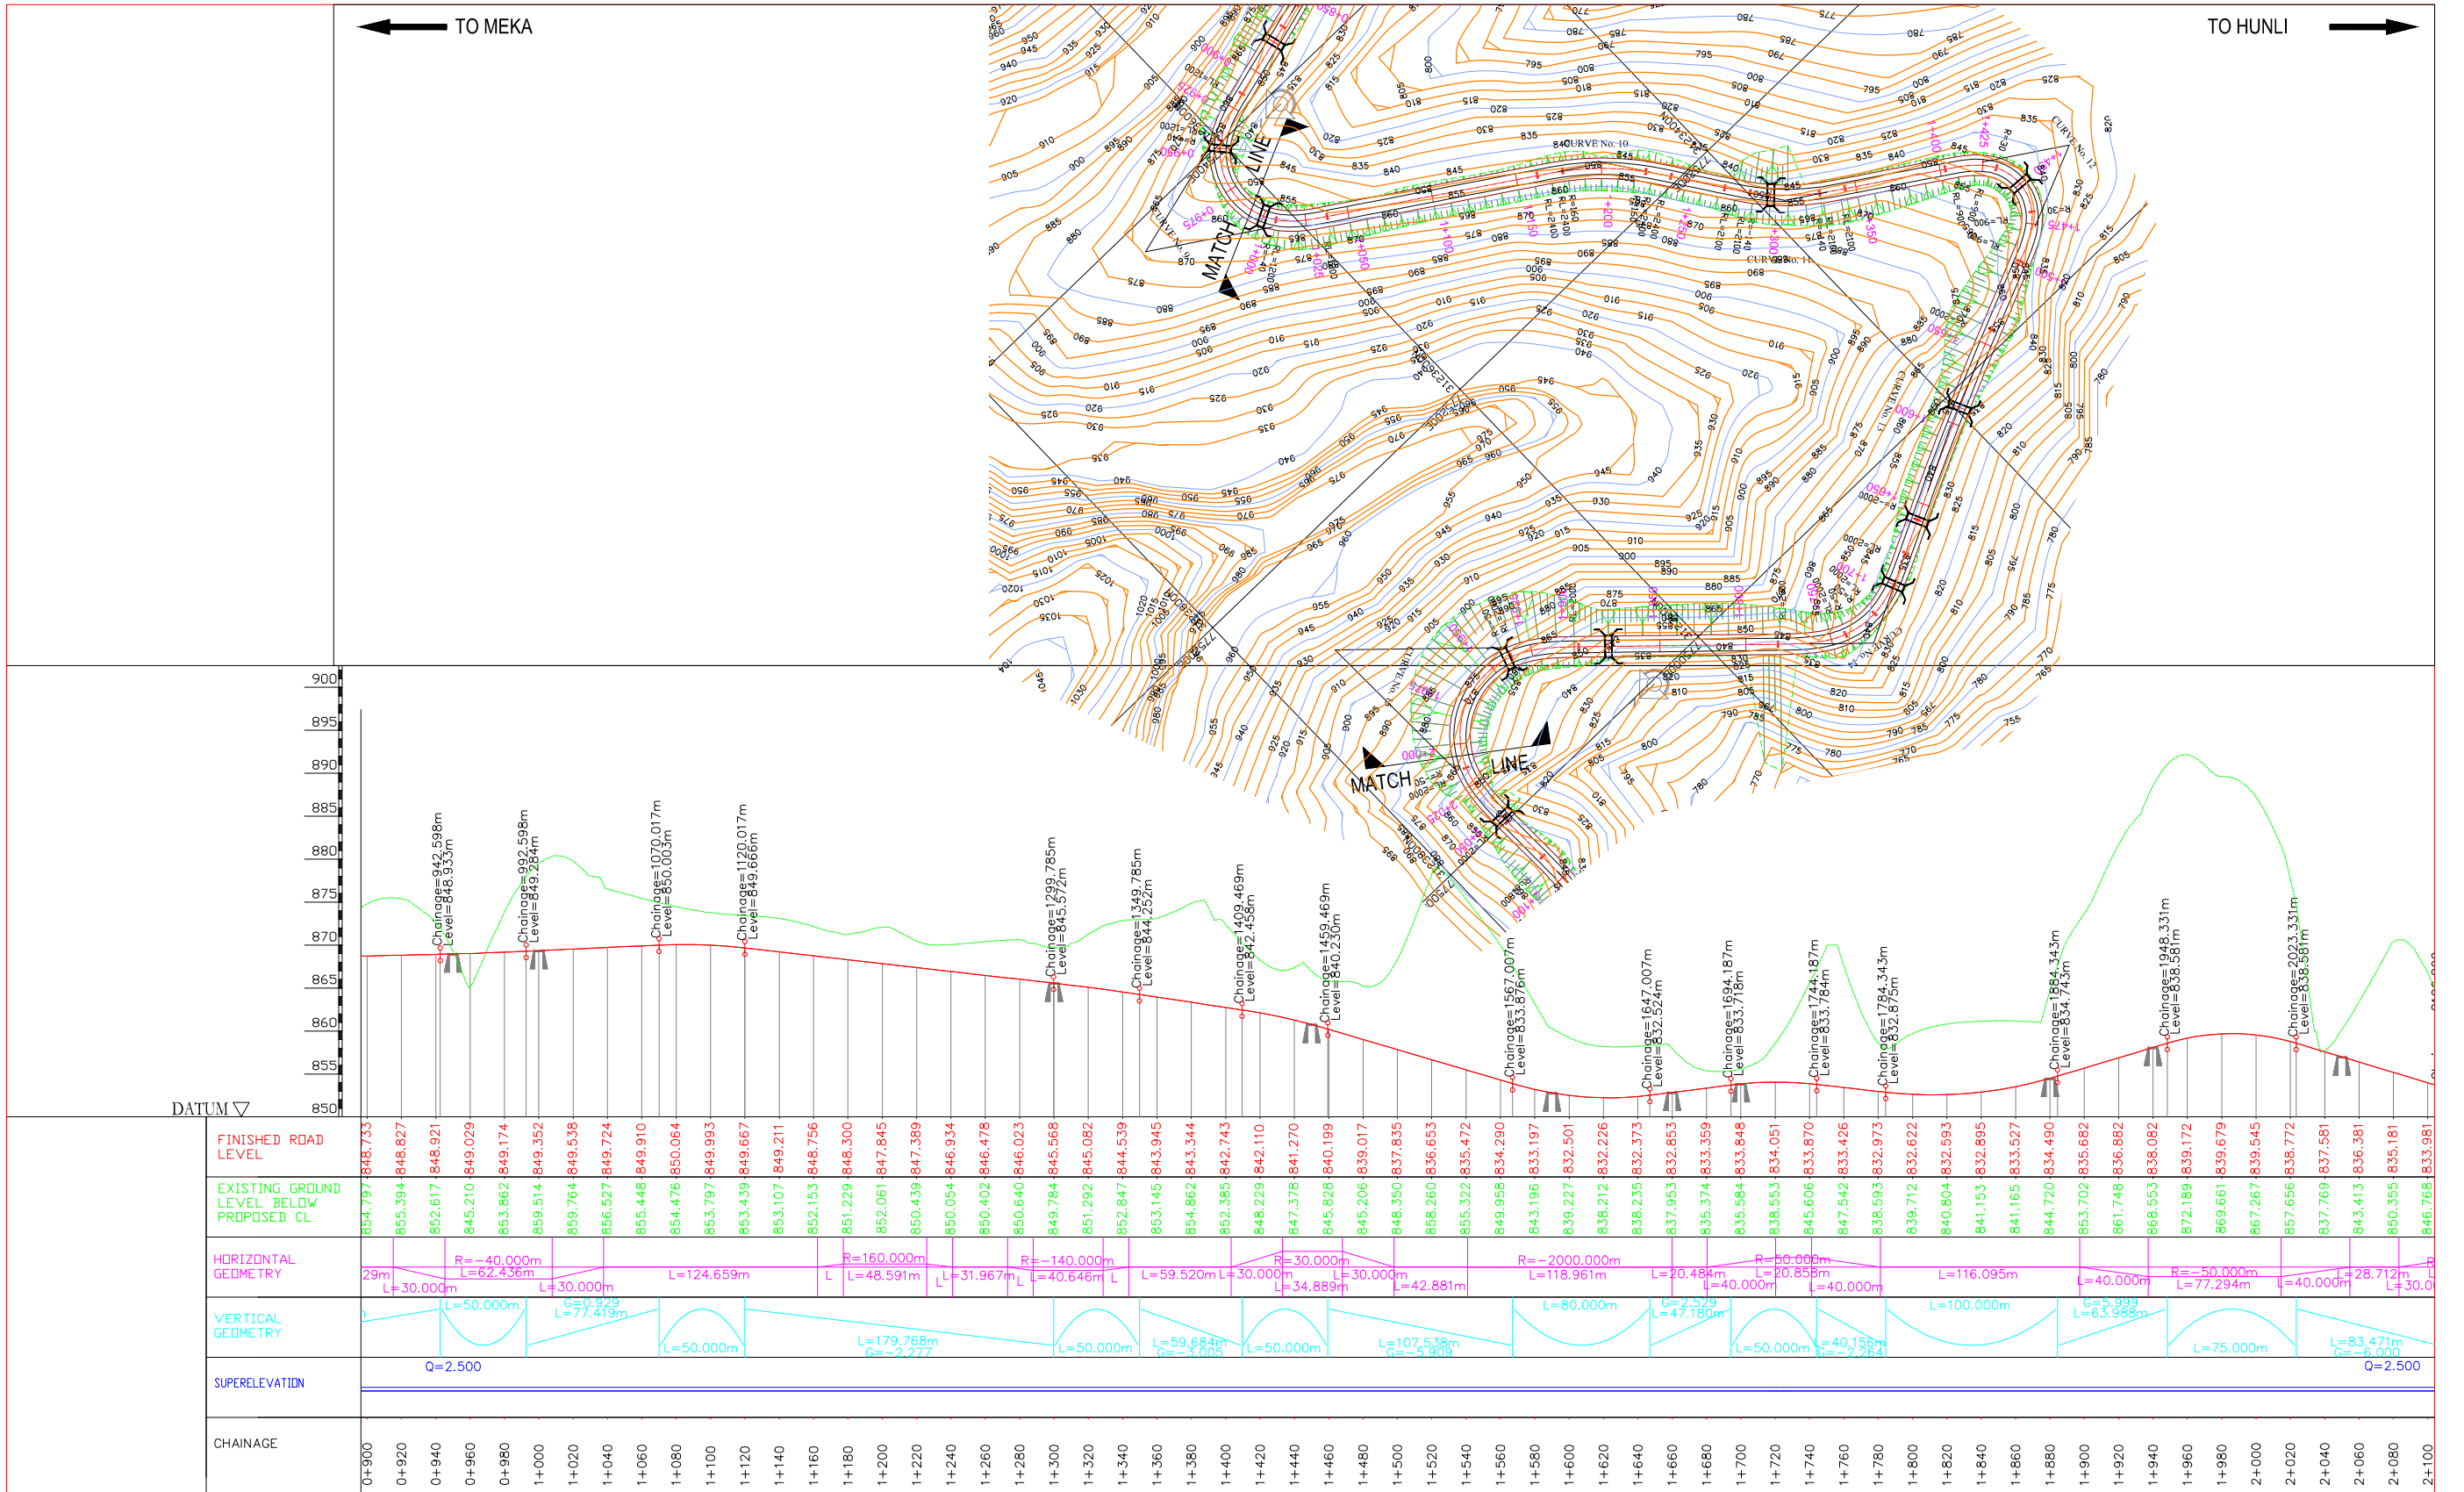

D:\Draft DPR June 2012\Plan & Profile Part - B\LAYOUT_DESIGN_Km 15+400_Km30+000.dwg




BORDER ROADS ORGANISATION

XPLORER
in JV with
Stanley Consultants Inc.
Unit No. 405 A & B, Rectangle I, Saket District Centre
Saket, New Delhi - 110 017

**Detailed Project Report for Improvement of
Meka-Roing-Hunli Road to NH Double Lane
Specifications in Dibang District of
Arunachal Pradesh**

REV	R0				
DATE	June 2012				
DRAWN					
DESIGNED					
CHECKED					
APPROVED					

Scale: HOR : 1:2500 VER : 1:500	MEKA-ROING-HUNLI ROAD
Sheet Size: A2	DRAFT DETAILED PROJECT REPORT
PLAN & PROFILE (Km 1+000 to Km 2+000)	
Drg No: Xplorer-SCI/BRO/11193/DDPR/ P&P-129	

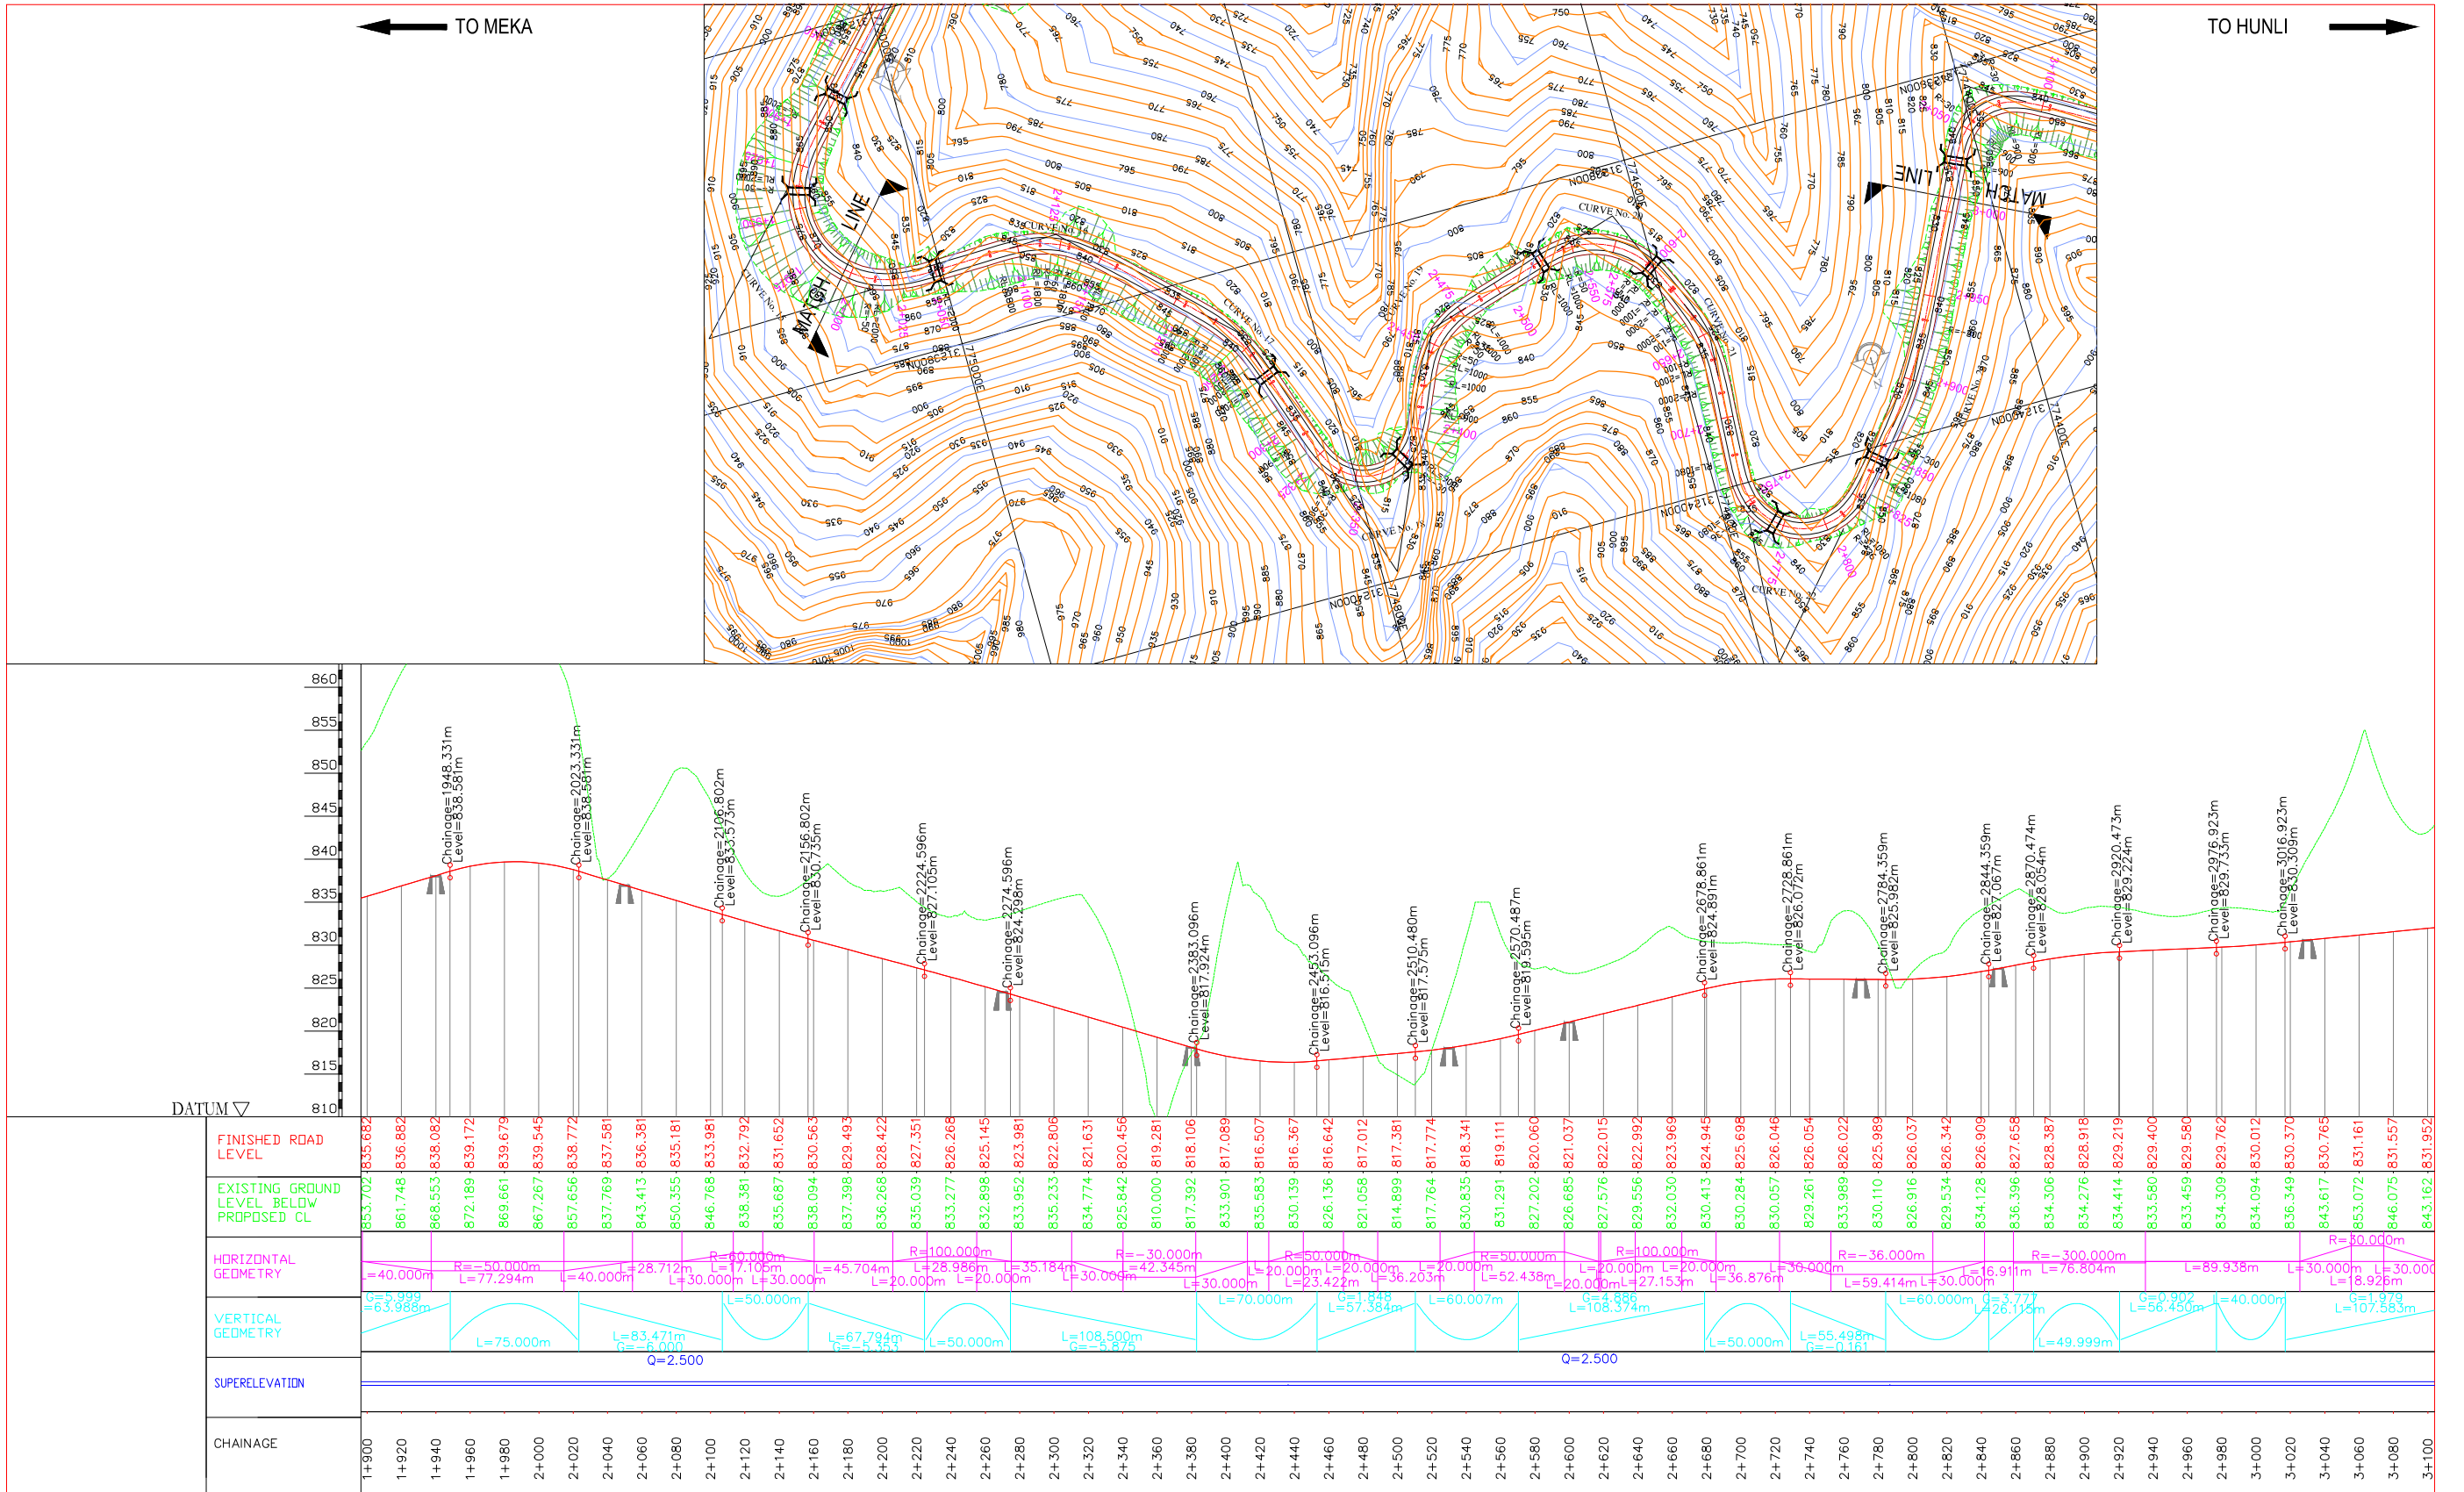

D:\Draft DPR June 2012\Plan & Profile Part - B\LAYOUT_DESIGN_Km 15+400_Km30+000.dwg





BORDER ROADS ORGANISATION

XPLORER
in JV with
Stanley Consultants Inc.
Unit No. 405 A & B, Rectangle I, Saket District Centre
Saket, New Delhi - 110 017


**Detailed Project Report for Improvement of
Meka-Roing-Hunli Road to NH Double Lane
Specifications in Dibang District of
Arunachal Pradesh**

REV	R0				
DATE	June 2012				
DRAWN					
DESIGNED					
CHECKED					
APPROVED					


Scale: HOR : 1:2500 VER : 1:500	MEKA-ROING-HUNLI ROAD
Sheet Size: A2	DRAFT DETAILED PROJECT REPORT
	PLAN & PROFILE (Km 2+000 to Km 3+000)
Drg No: Xplorer-SCI/BRO/11193/DDPR/ P&P-130	

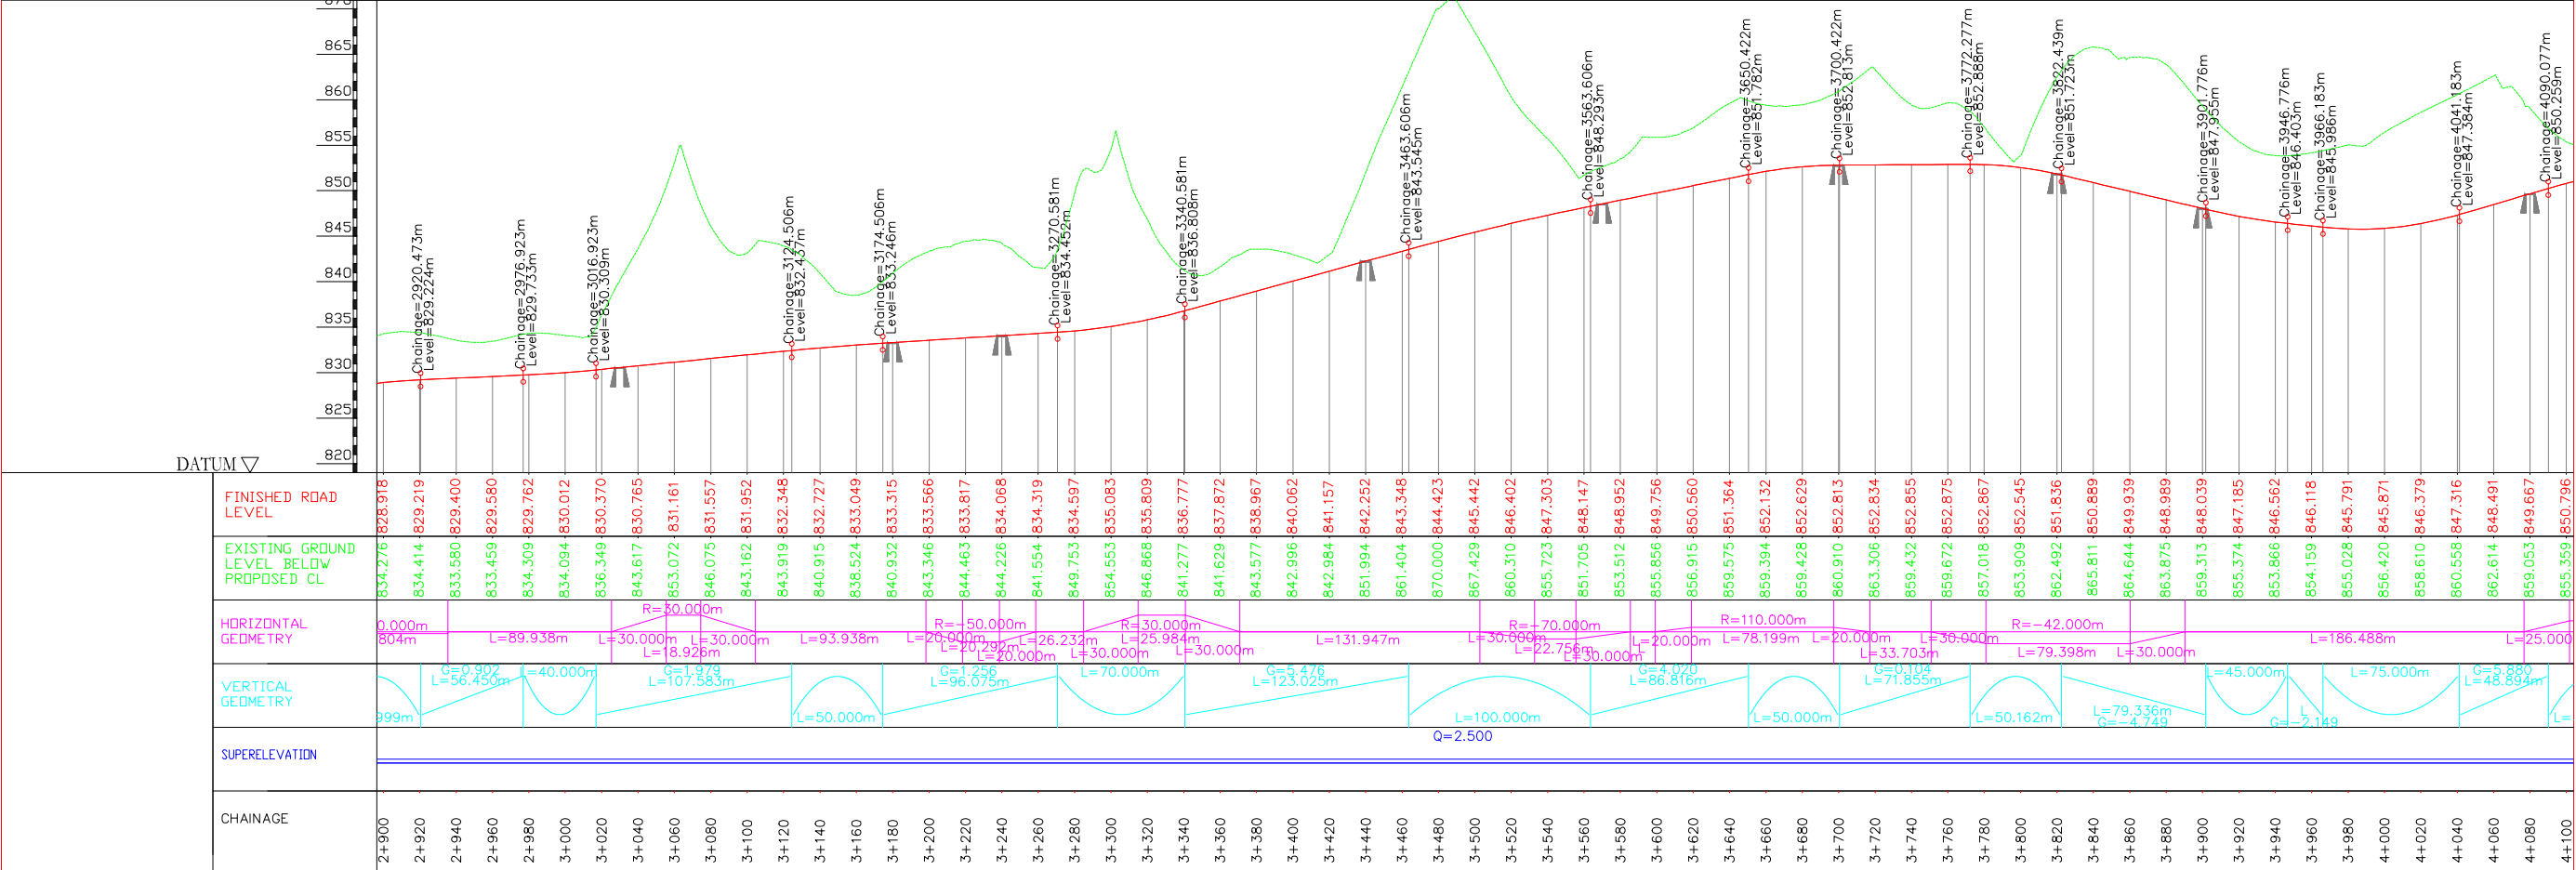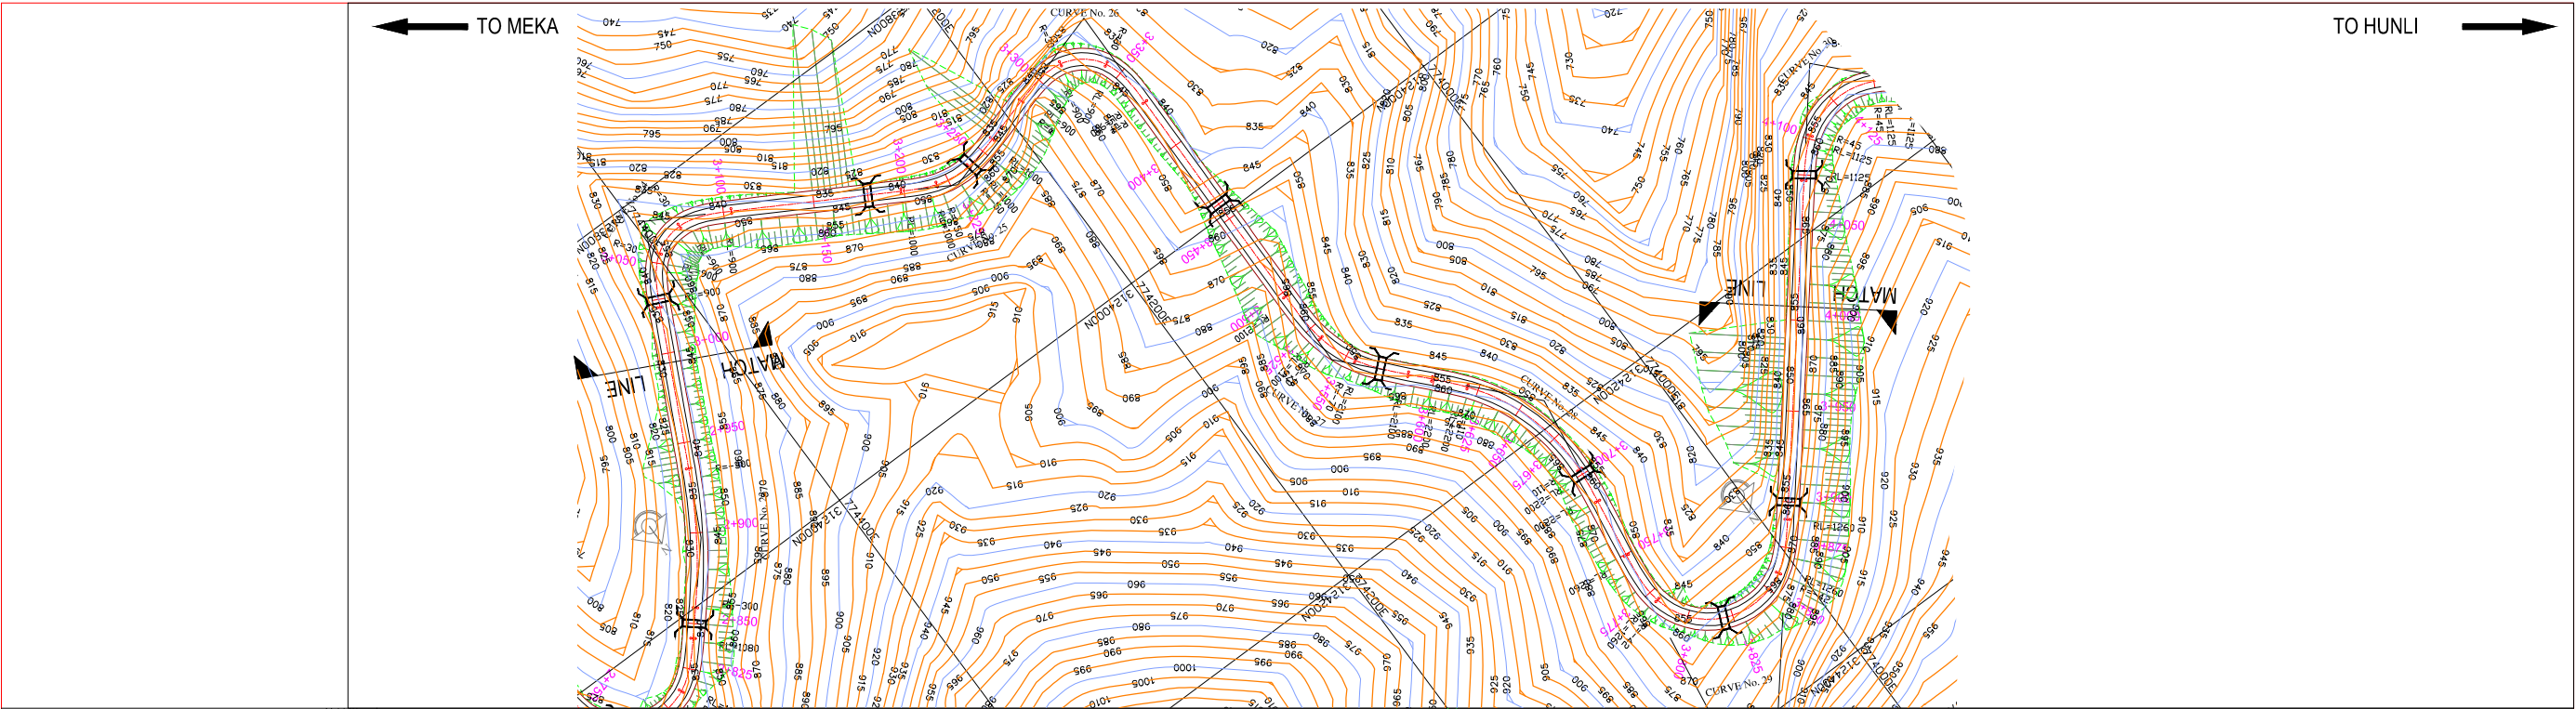


D:\Draft DPR June 2012\Plan & Profile Part - B\LAYOUT_DESIGN_Km 15+400_Km30+000.dwg

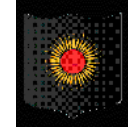

BORDER ROADS ORGANISATION



Stanley Consultants Inc.
Unit No. 405 A & B, Rectangle I, Saket District Centre
Saket, New Delhi - 110 017



XPLORER
in JV with
Stanley Consultants Inc.

**Detailed Project Report for Improvement of
Meka-Roing-Hunli Road to NH Double Lane
Specifications in Dibang District of
Arunachal Pradesh**

REV	R0				
DATE	June 2012				
DRAWN					
DESIGNED					
CHECKED					
APPROVED					



Scale:
HOR : 1:2500
VER : 1:500

Sheet Size:
A2


MEKA-ROING-HUNLI ROAD
DRAFT DETAILED PROJECT REPORT

PLAN & PROFILE
(Km 3+000 to Km 4+000)

Drg No: Xplorer-SCI/BRO/11193/DDPR/ P&P-131

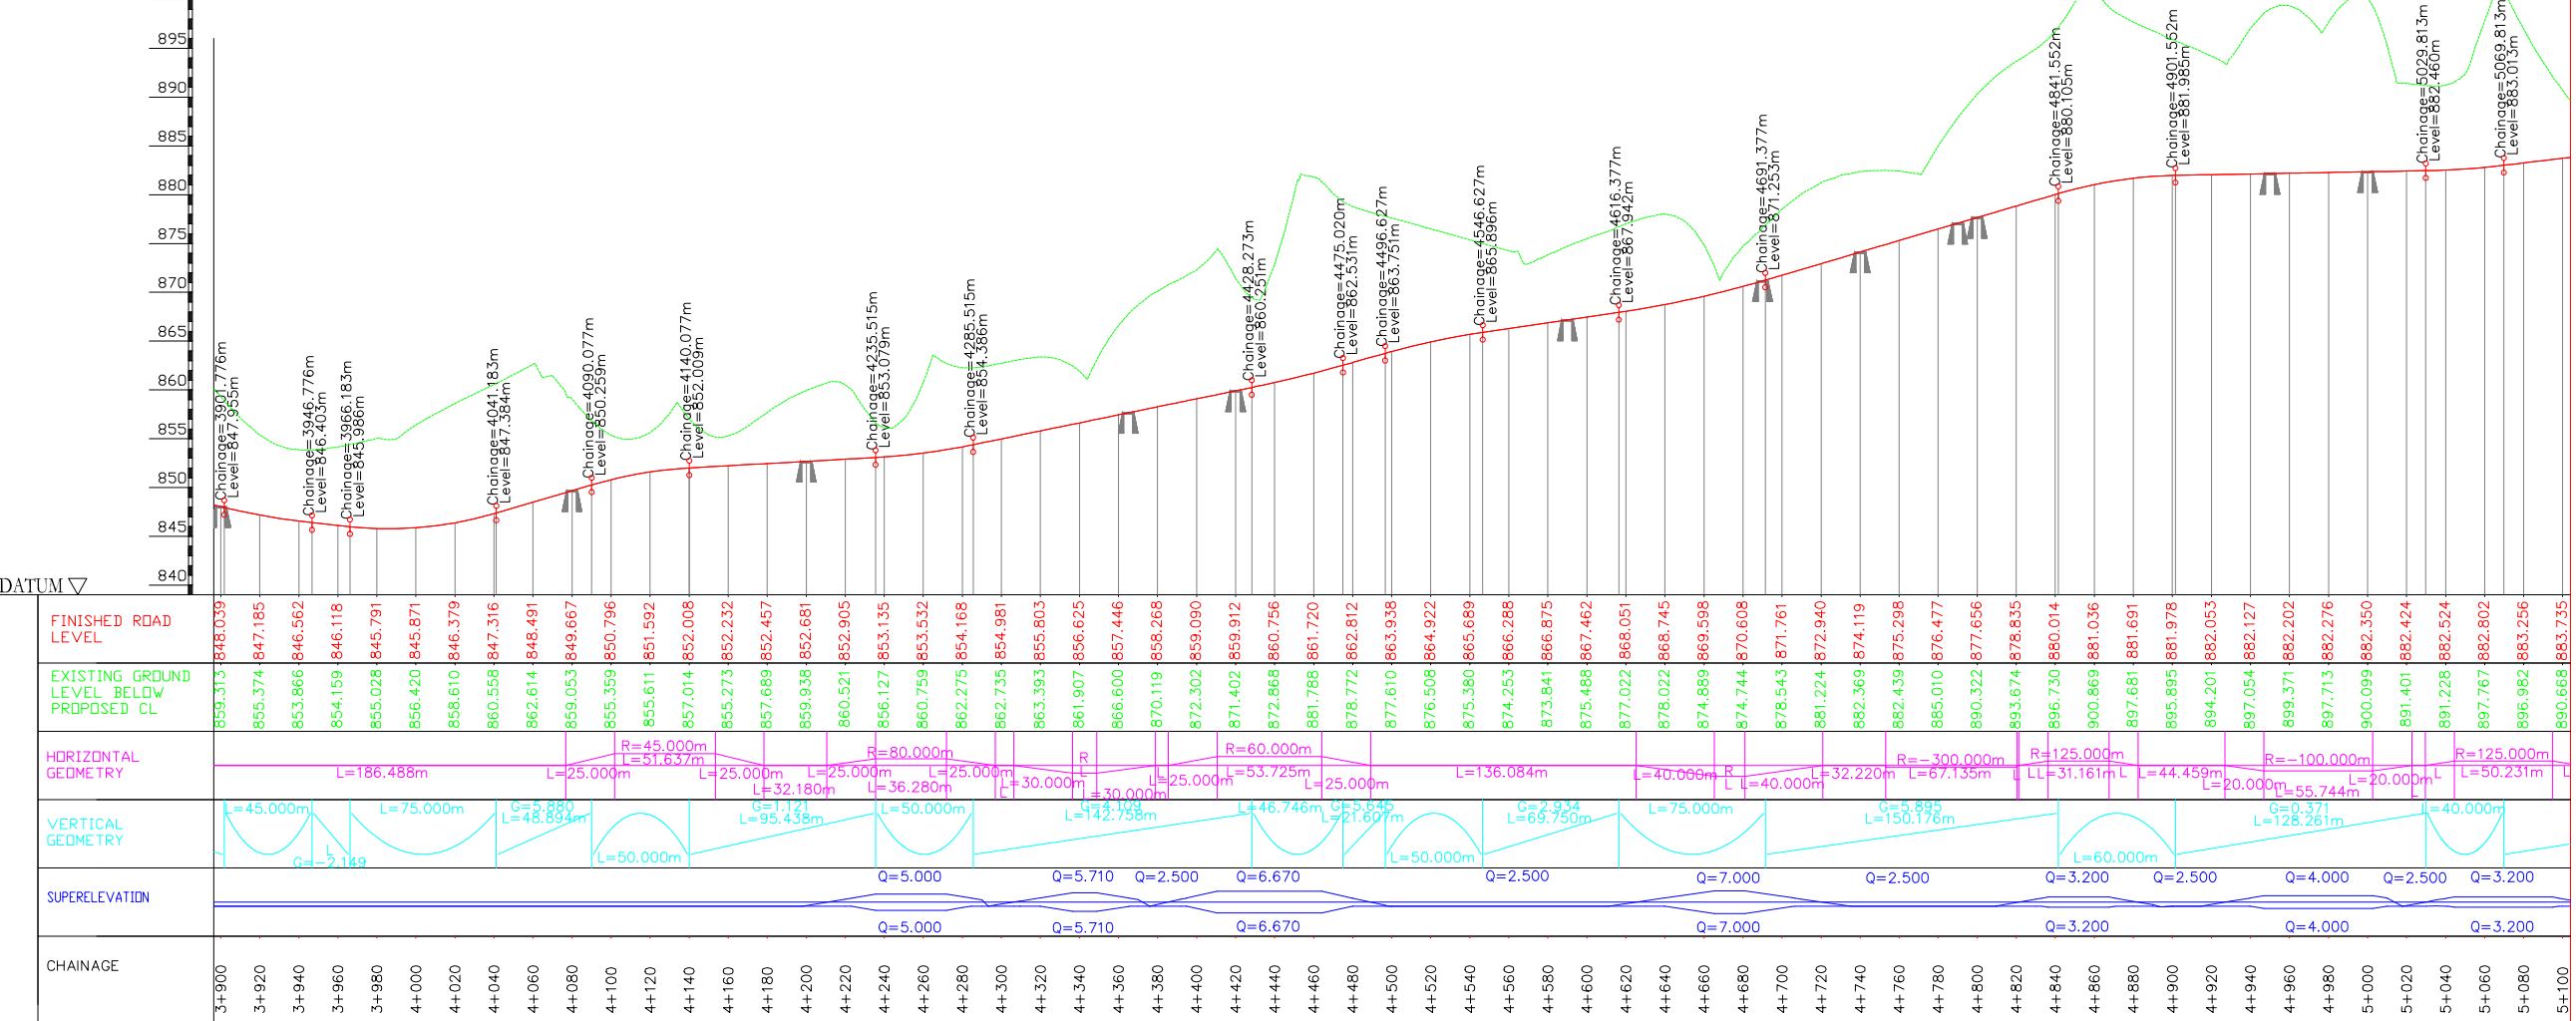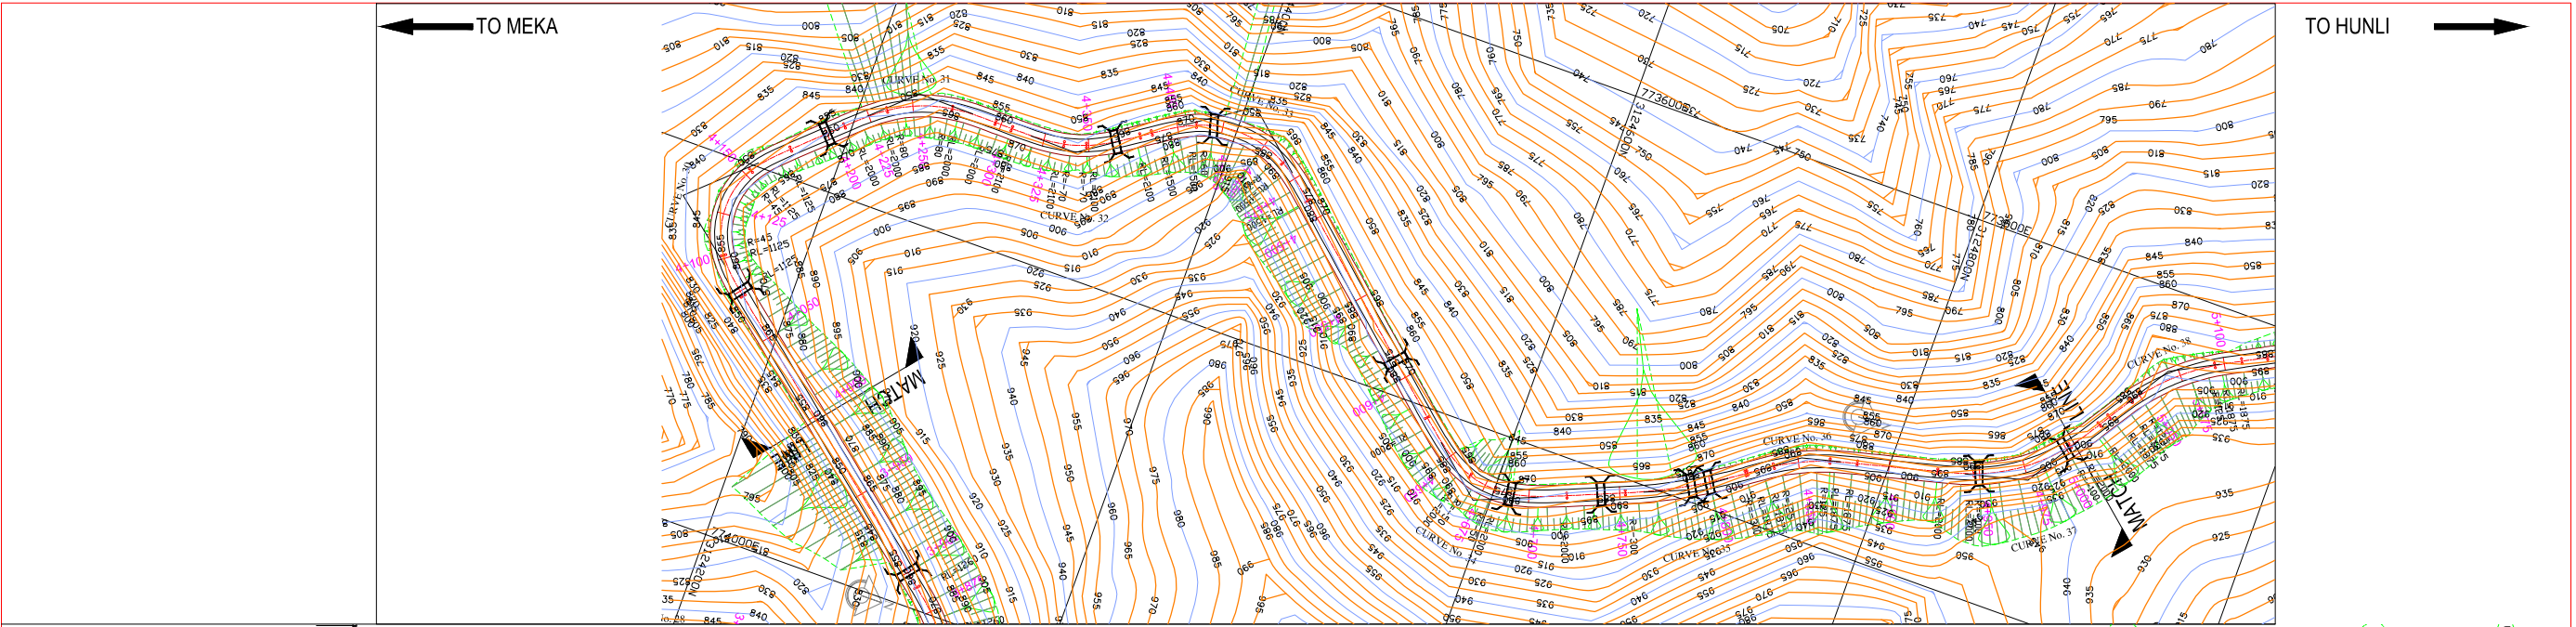

D:\Draft DPR June 2012\Plan & Profile Part - B\LAYOUT_DESIGN_Km 15+400_Km30+000.dwg

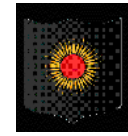

BORDER ROADS ORGANISATION

XPLORER
in JV with
Stanley Consultants Inc.
Unit No. 405 A & B, Rectangle I, Saket District Centre
Saket, New Delhi - 110 017

Detailed Project Report for Improvement of
Meka-Roing-Hunli Road to NH Double Lane
Specifications in Dibang District of
Arunachal Pradesh

REV	R0				
DATE	June 2012				
DRAWN					
DESIGNED					
CHECKED					
APPROVED					

Scale:
HOR : 1:2500
VER : 1:500



MEKA-ROING-HUNLI ROAD

DRAFT DETAILED PROJECT REPORT

Sheet Size:
A2

PLAN & PROFILE
(Km 4+000 to Km 5+000)

Drg No: Xplorer-SCI/BRO/11193/DDPR/ P&P-132

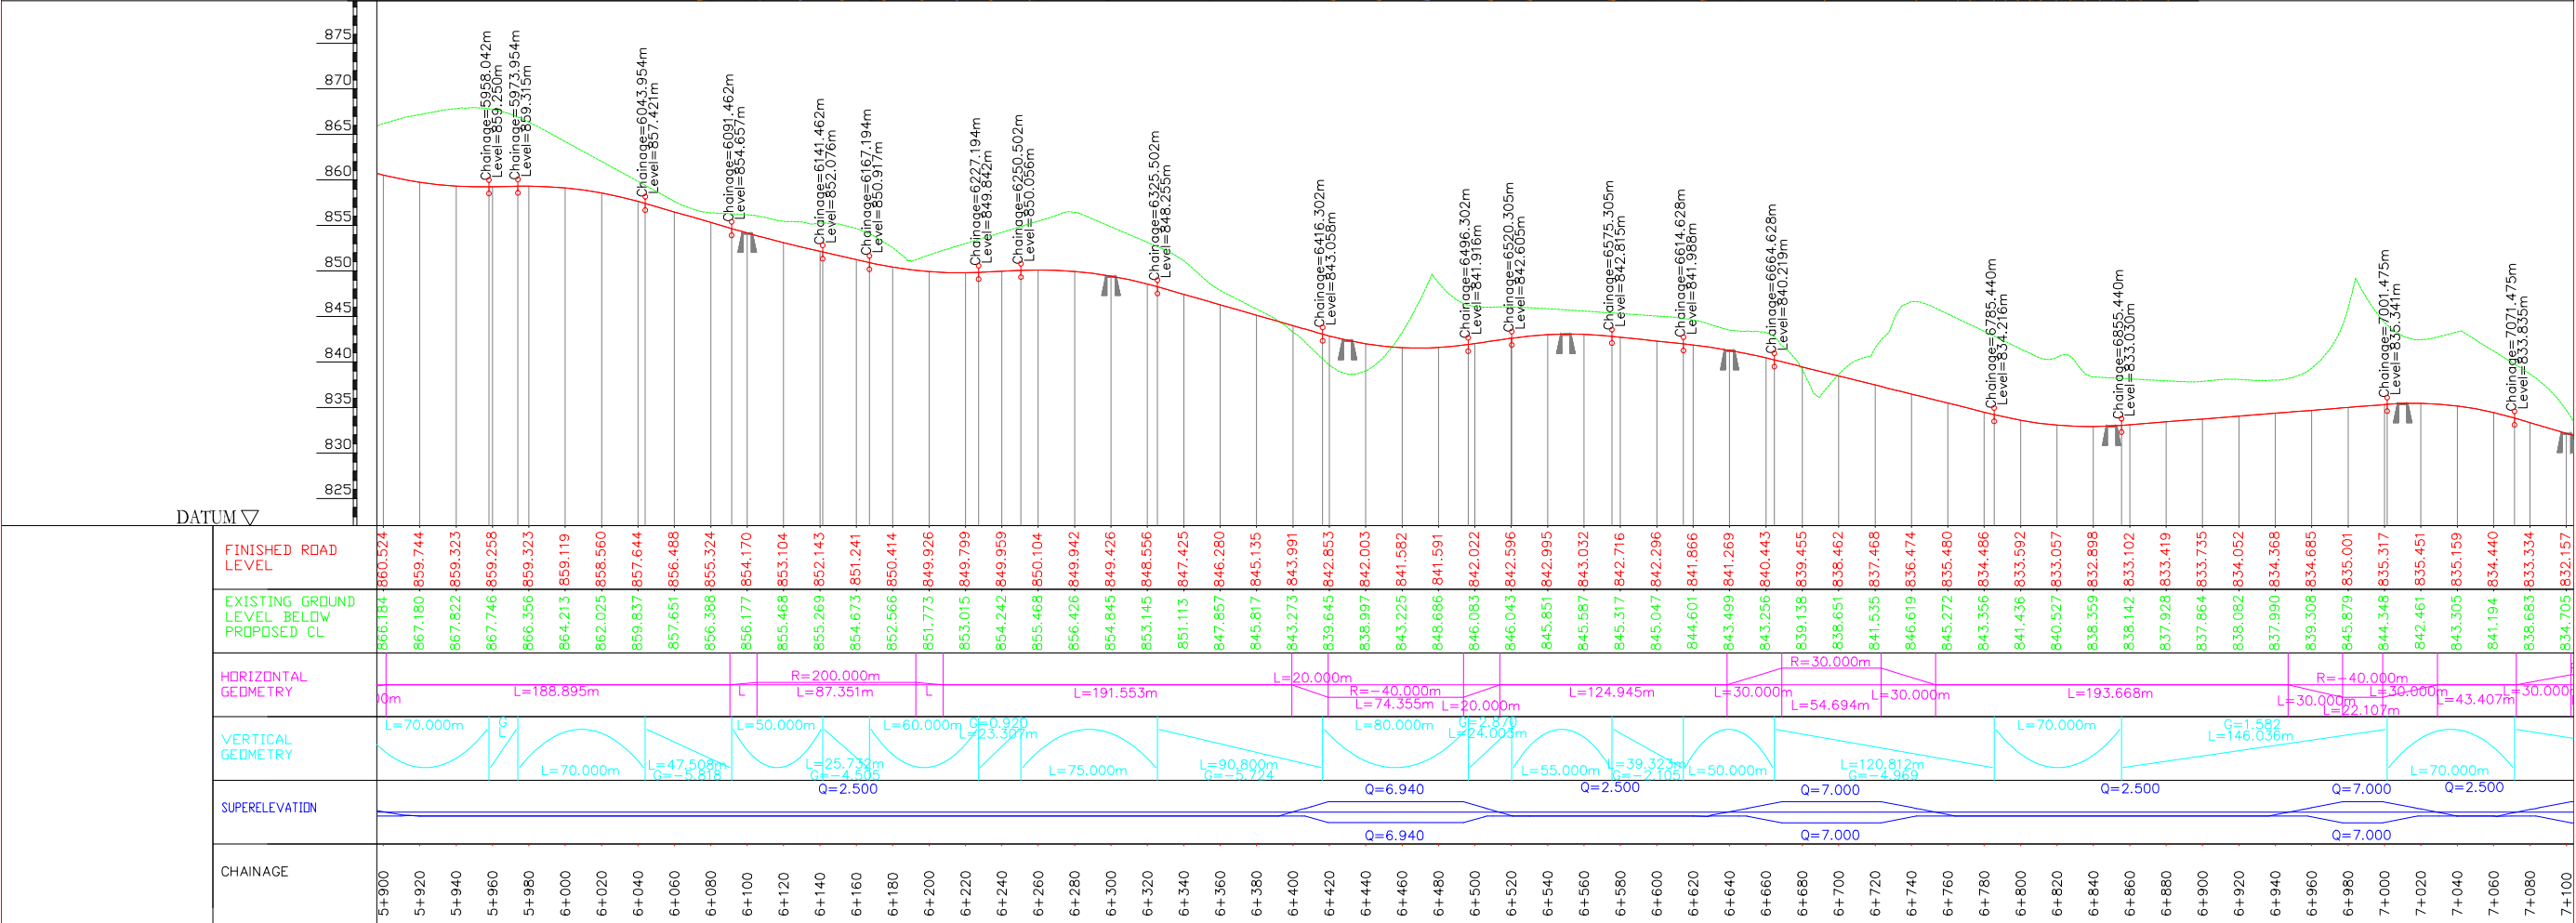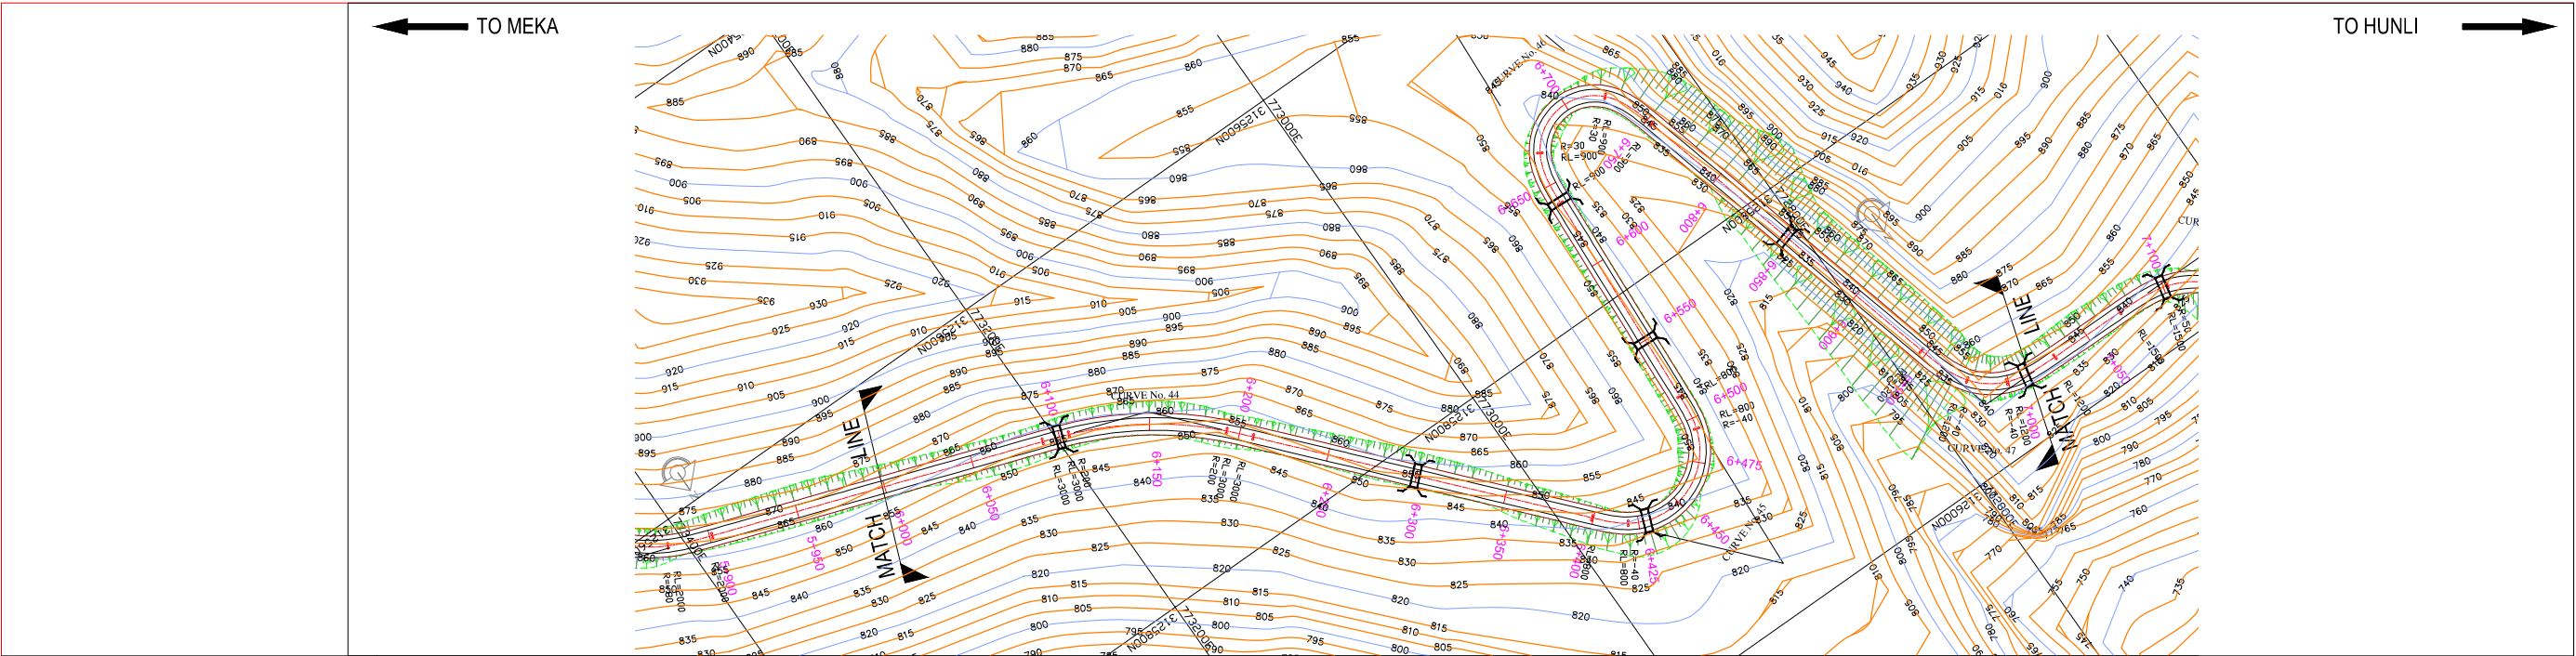

D:\Draft DPR June 2012\Plan & Profile Part - B\LAYOUT_DESIGN_Km 15+400_Km30+000.dwg




BORDER ROADS ORGANISATION

XPLORER
in JV with
Stanley Consultants Inc.
Unit No. 405 A & B, Rectangle I, Saket District Centre
Saket, New Delhi - 110 017

Detailed Project Report for Improvement of
Meka-Roing-Hunli Road to NH Double Lane
Specifications in Dibang District of
Arunachal Pradesh

REV	R0				
DATE	June 2012				
DRAWN					
DESIGNED					
CHECKED					
APPROVED					

Scale: HOR : 1:2500 VER : 1:500	MEKA-ROING-HUNLI ROAD
Sheet Size: A2	DRAFT DETAILED PROJECT REPORT
	PLAN & PROFILE (Km 6+000 to Km 7+000)
Drg No: Xplorer-SCI/BRO/11193/DDPR/ P&P-134	

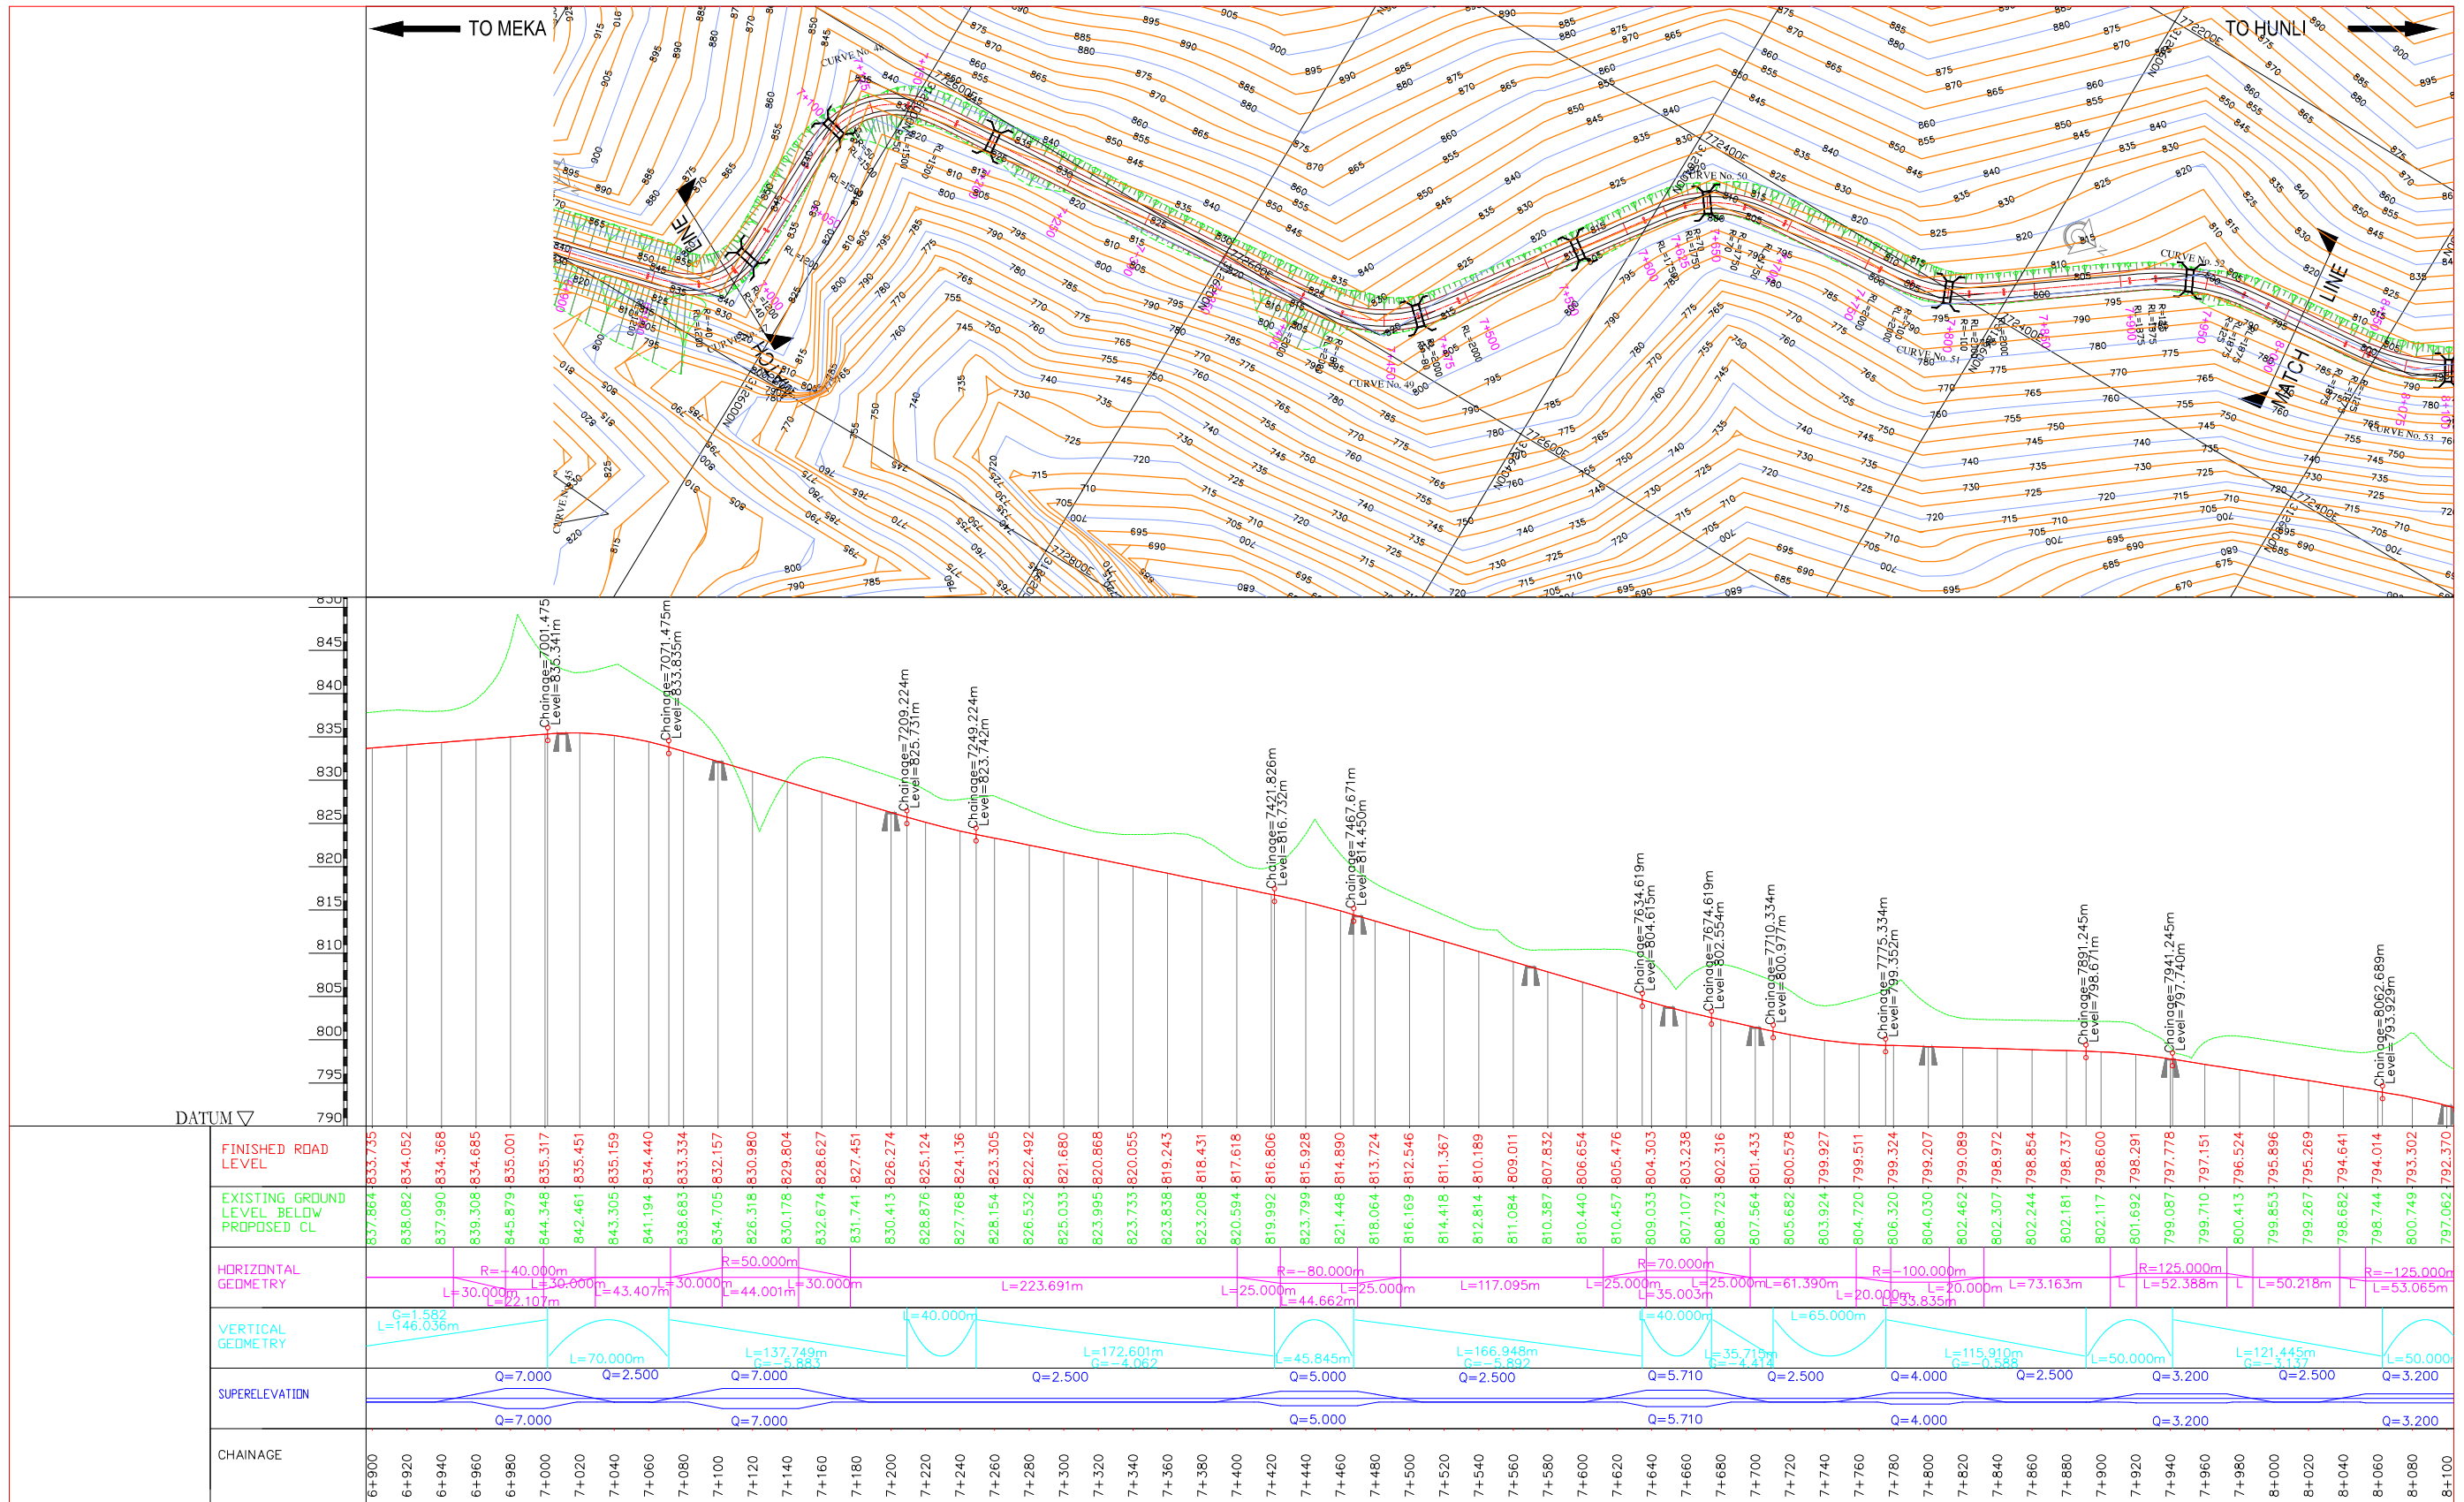

D:\Draft DPR June 2012\Plan & Profile Part - BILAYOUT_DESIGN_Km 15+400_Km30+000.dwg





BORDER ROADS ORGANISATION

XPLORER
in JV with
Stanley Consultants Inc.
Unit No. 405 A & B, Rectangle I, Saket District Centre
Saket, New Delhi - 110 017

**Detailed Project Report for Improvement of
Meka-Roing-Hunli Road to NH Double Lane
Specifications in Dibang District of
Arunachal Pradesh**

REV	R0				
DATE	June 2012				
DRAWN					
DESIGNED					
CHECKED					
APPROVED					

Scale: HOR : 1:2500 VER : 1:500	MEKA-ROING-HUNLI ROAD
Sheet Size: A2	DRAFT DETAILED PROJECT REPORT
	PLAN & PROFILE (Km 7+000 to Km 8+000)
Drg No: Xplorer-SCI/BRO/11193/DDPR/ P&P-135	

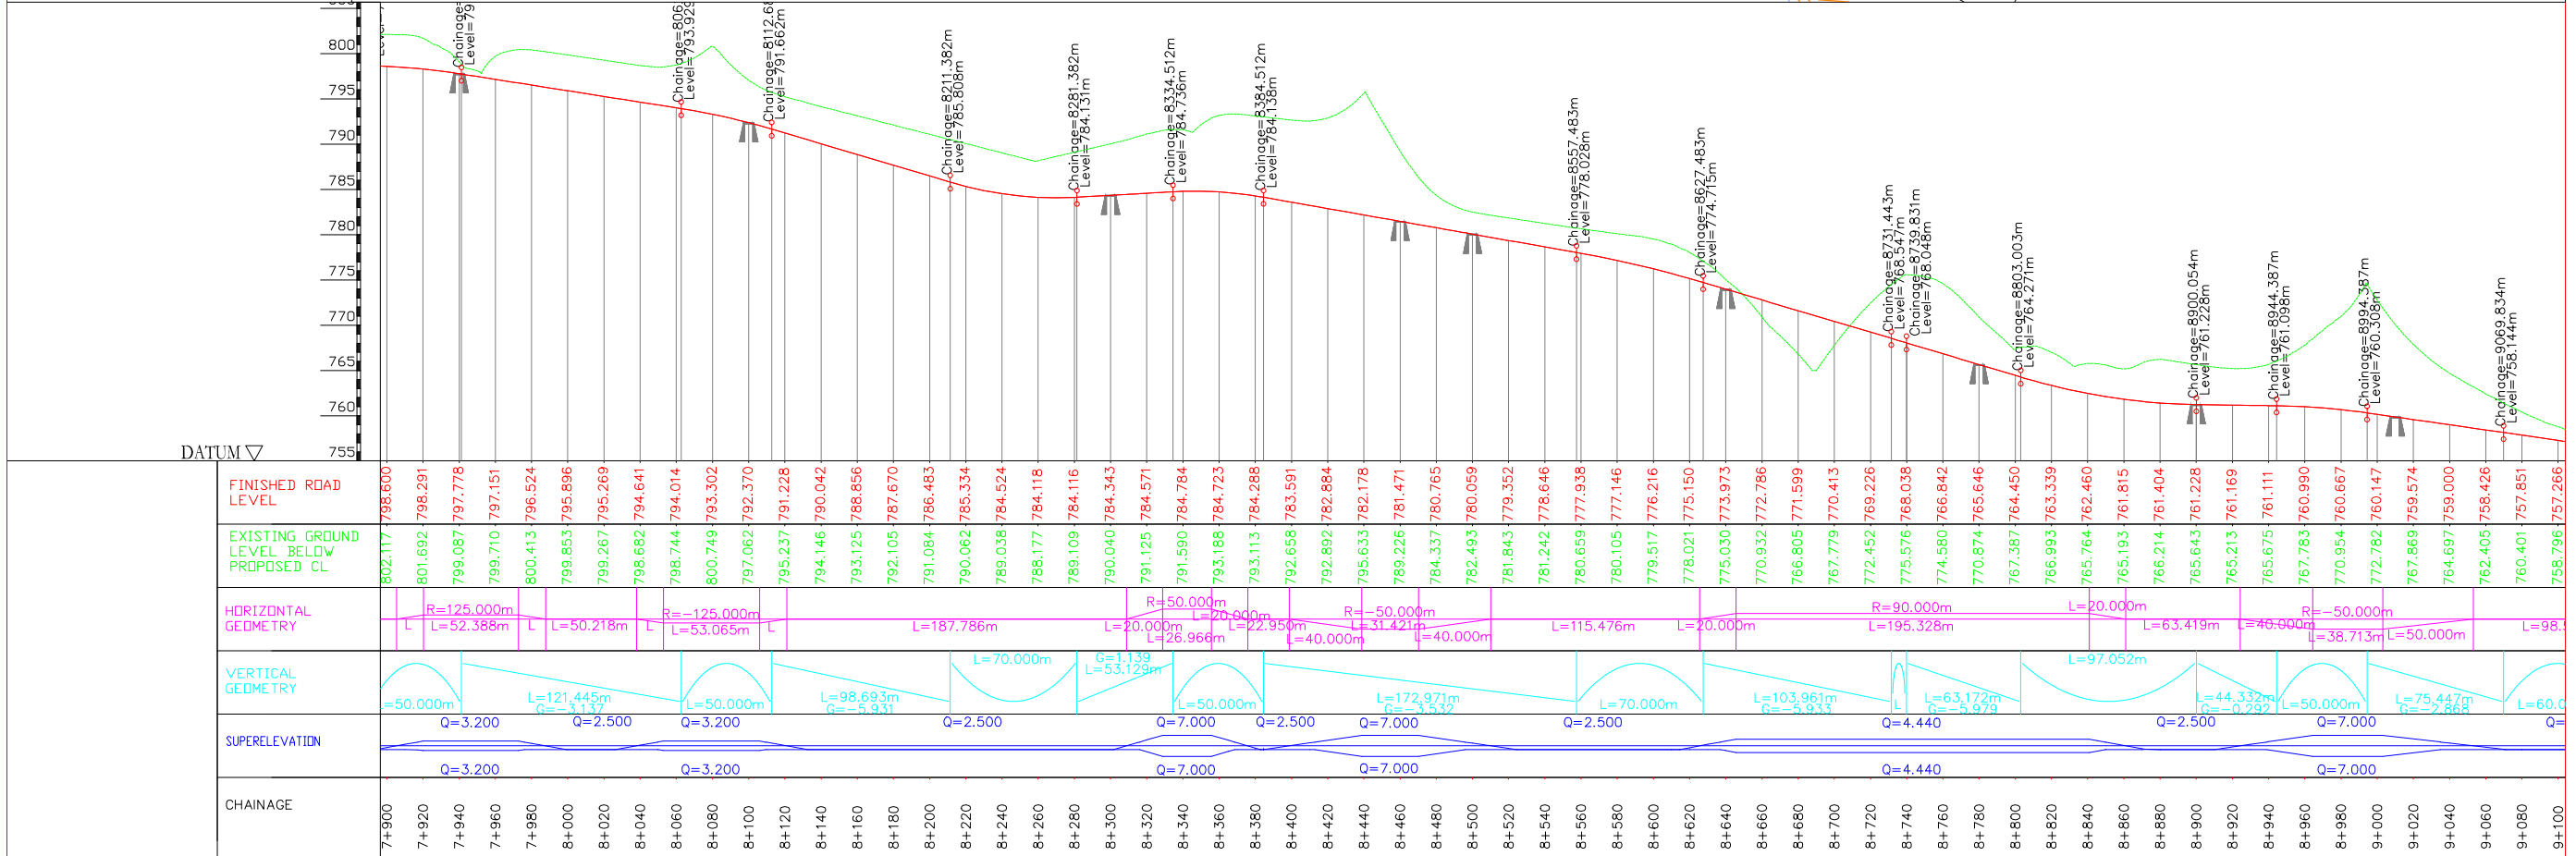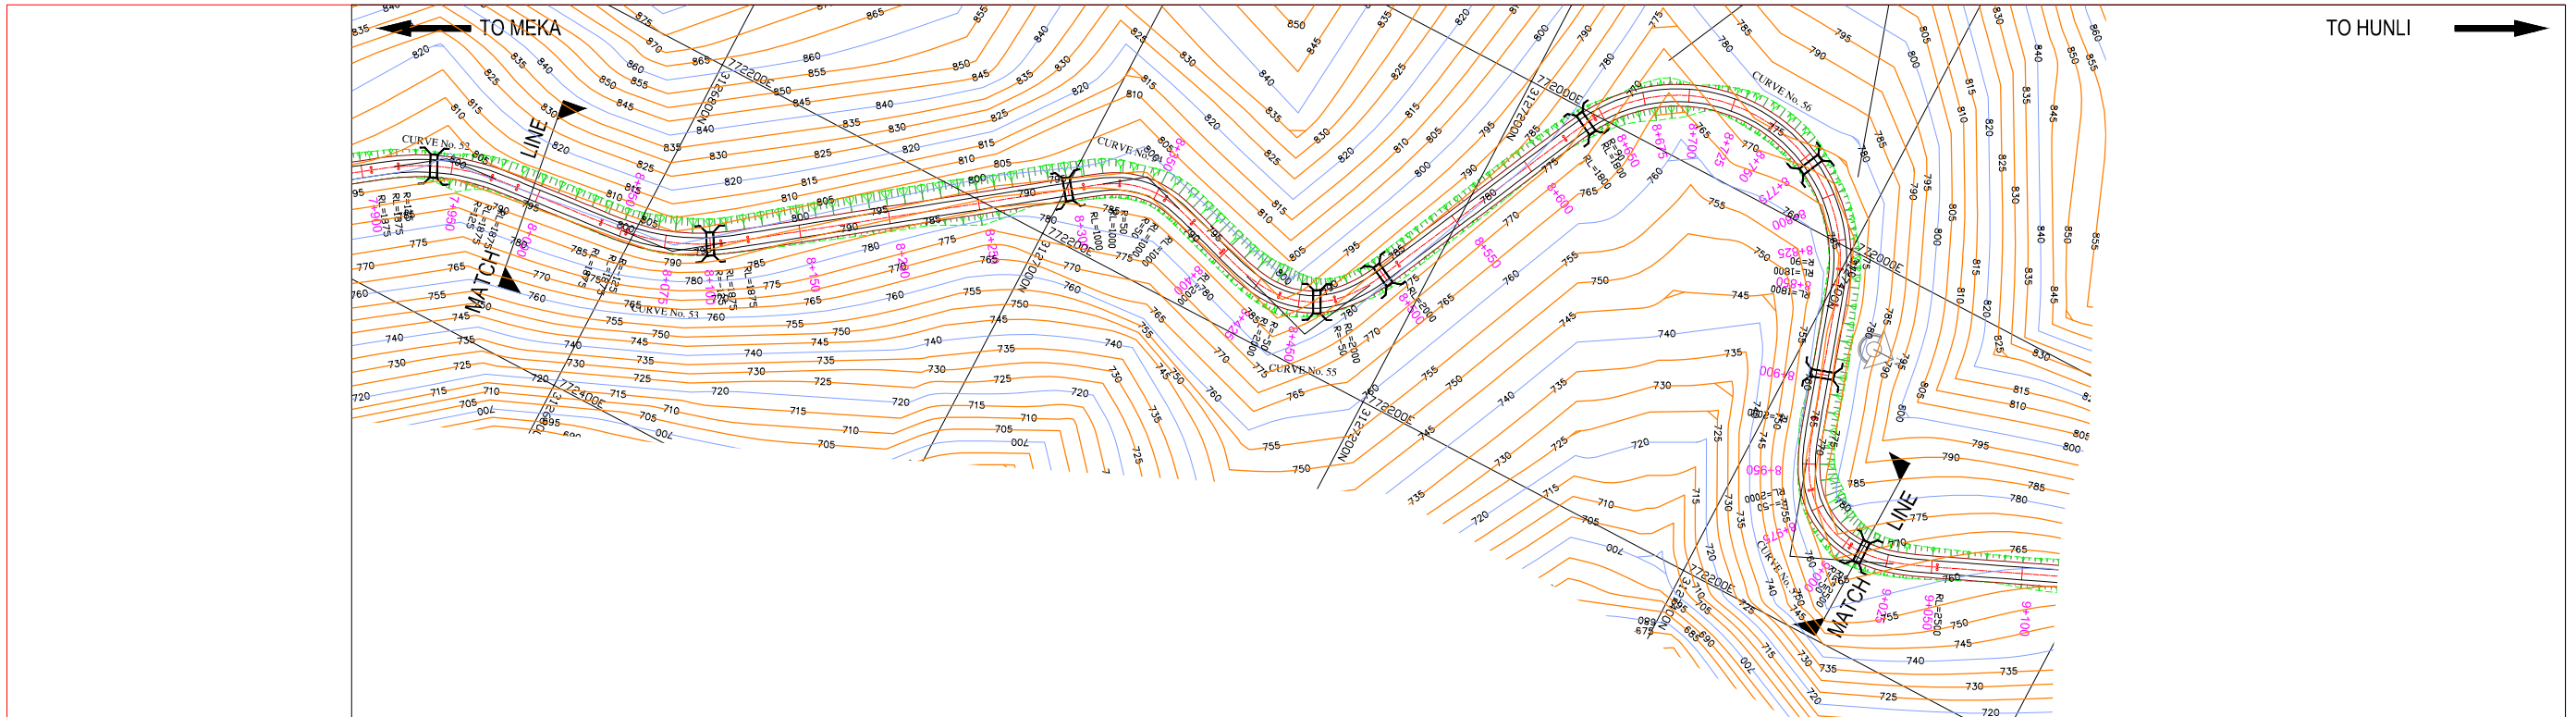

D:\Draft DPR June 2012\Plan & Profile Part - B\LAYOUT DESIGN_Km 15+400_Km30+000.dwg




BORDER ROADS ORGANISATION

XPLORER
in JV with
Stanley Consultants Inc.
Unit No. 405 A & B, Rectangle I, Saket District Centre
Saket, New Delhi - 110 017

**Detailed Project Report for Improvement of
Meka-Roing-Hunli Road to NH Double Lane
Specifications in Dibang District of
Arunachal Pradesh**

REV	R0				
DATE	June 2012				
DRAWN					
DESIGNED					
CHECKED					
APPROVED					

Scale: HOR : 1:2500 VER : 1:500	MEKA-ROING-HUNLI ROAD
Sheet Size: A2	DRAFT DETAILED PROJECT REPORT
	PLAN & PROFILE (Km 8+000 to Km 9+000)
Drg No: Xplorer-SCI/BRO/11193/DDPR/ P&P-136	

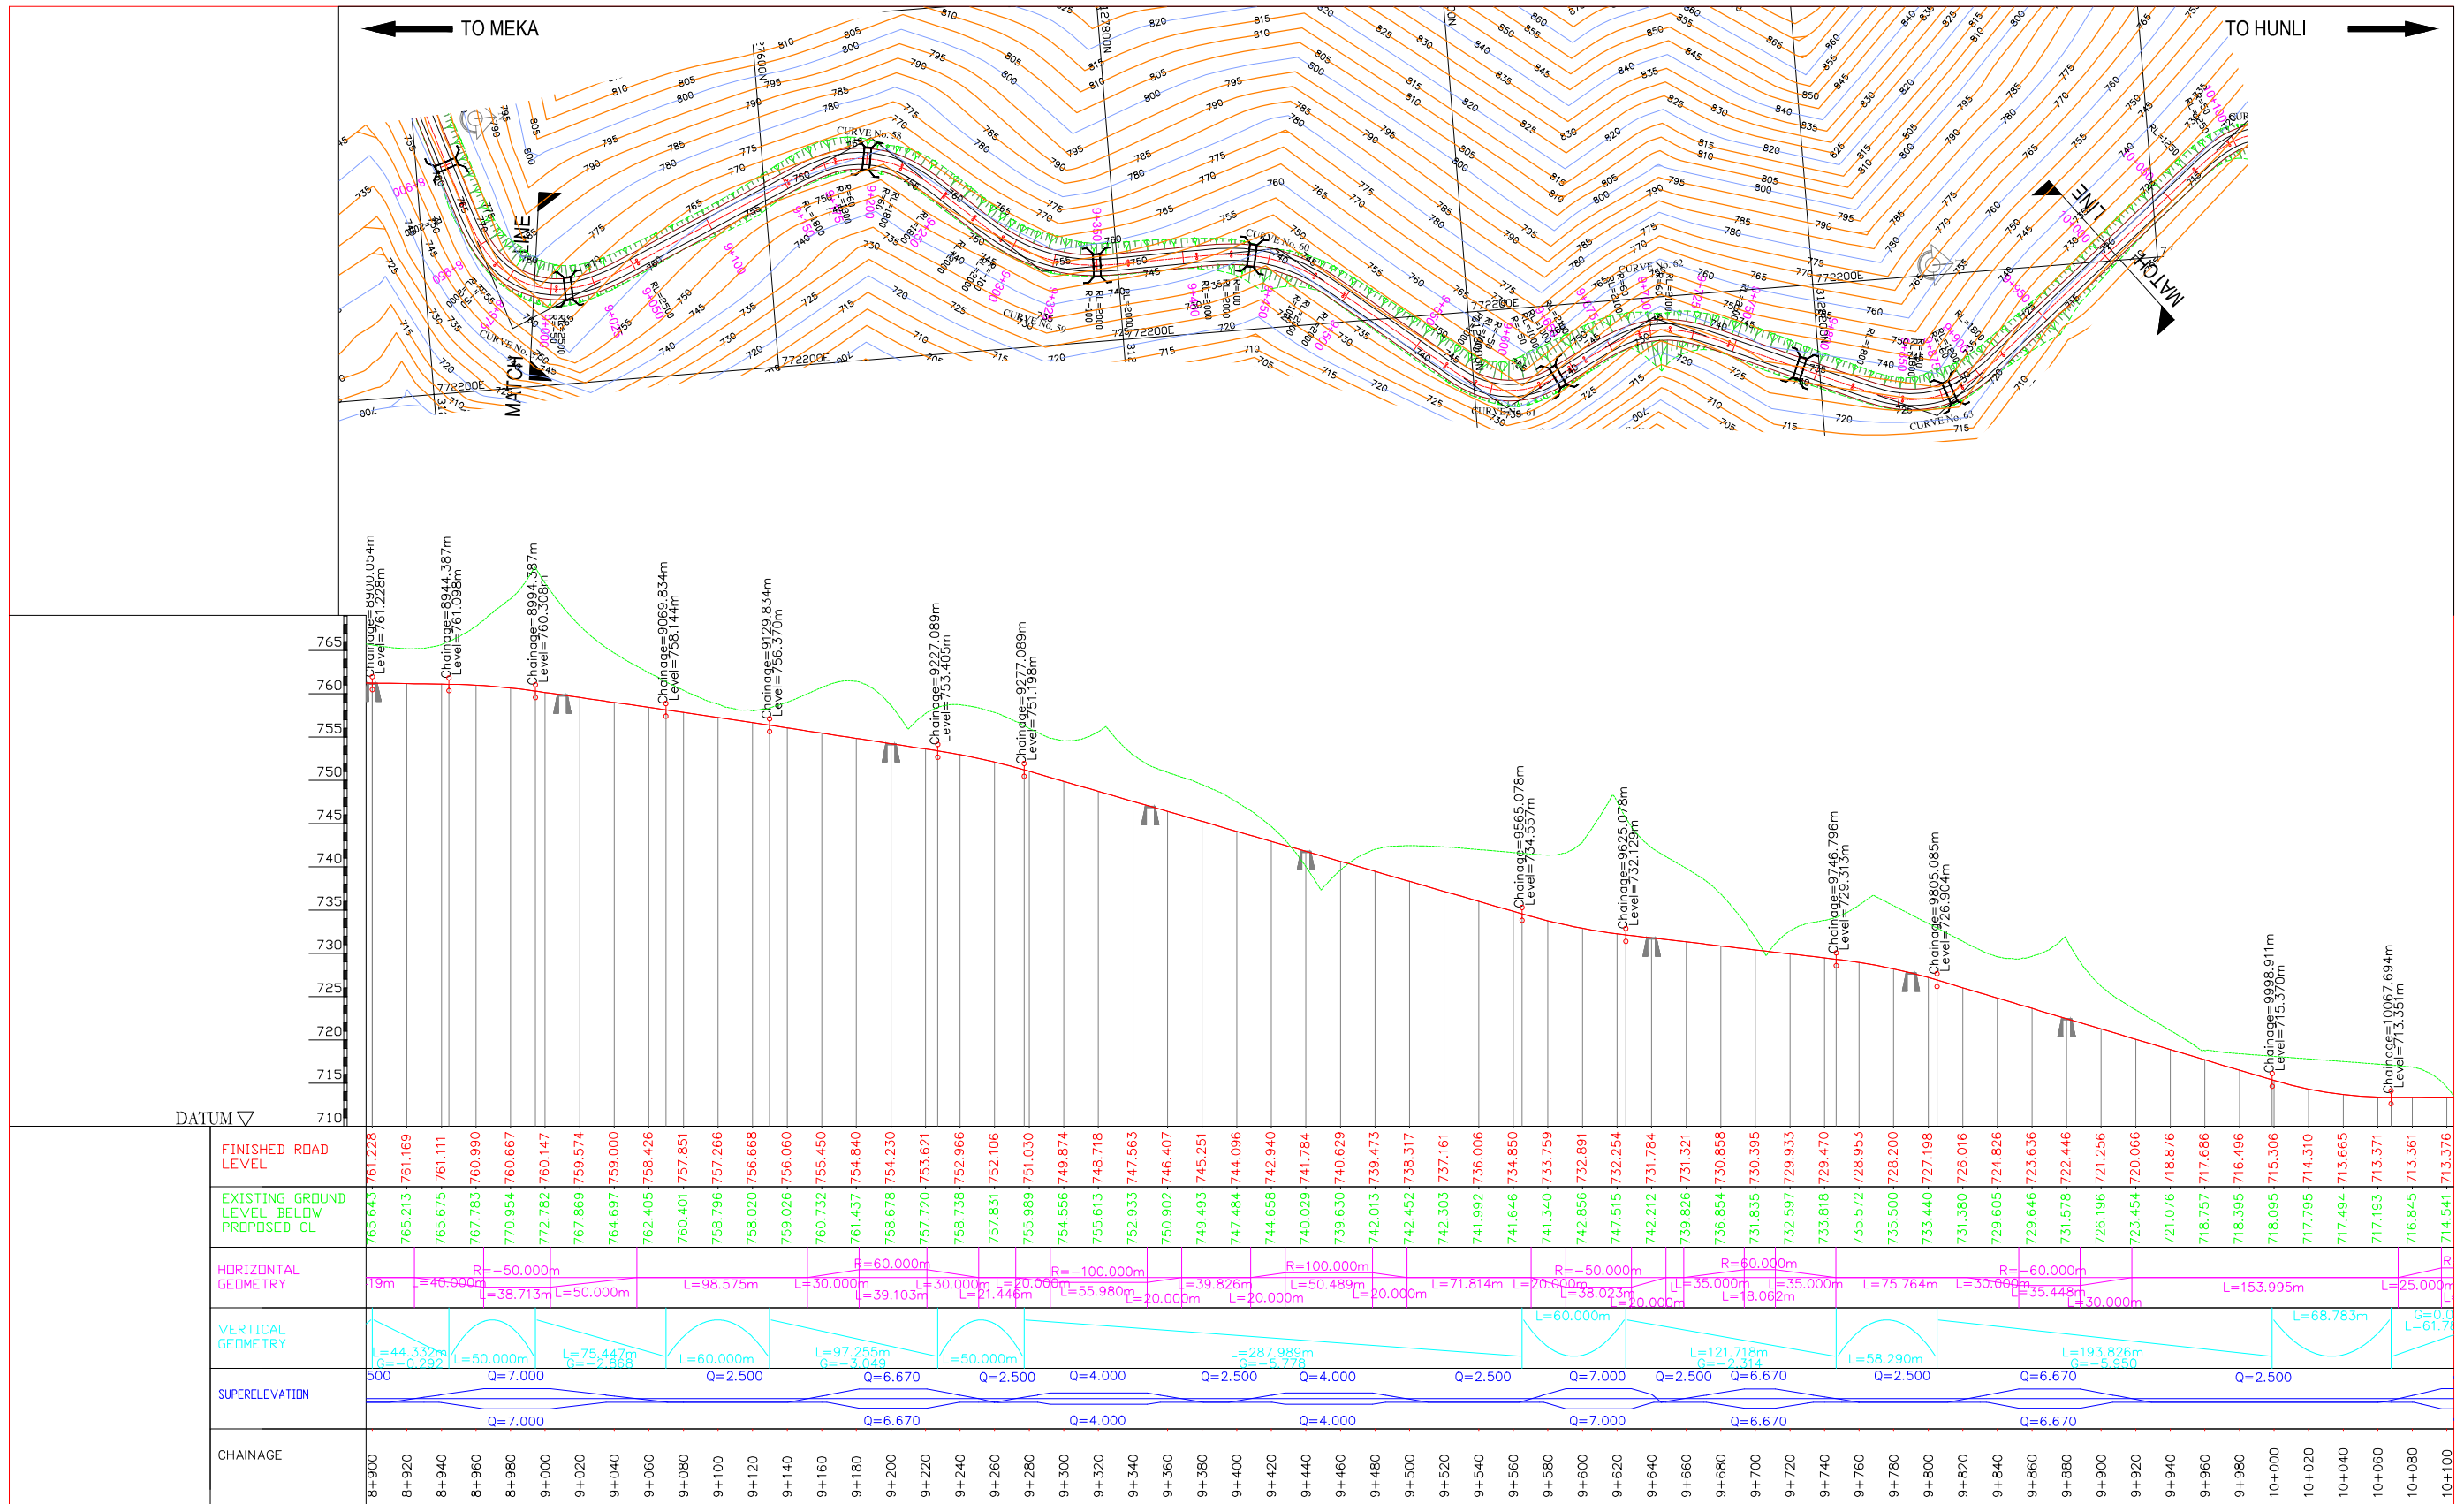

D:\Draft DPR June 2012\Plan & Profile Part - B\LAYOUT_DESIGN_Km 15+400_Km30+000.dwg




BORDER ROADS ORGANISATION

XPLORER
in JV with
Stanley Consultants Inc.
Unit No. 405 A & B, Rectangle I, Saket District Centre
Saket, New Delhi - 110 017


**Detailed Project Report for Improvement of
Meka-Roing-Hunli Road to NH Double Lane
Specifications in Dibang District of
Arunachal Pradesh**

REV	R0				
DATE	June 2012				
DRAWN					
DESIGNED					
CHECKED					
APPROVED					

Scale: HOR : 1:2500 VER : 1:500	MEKA-ROING-HUNLI ROAD
Sheet Size: A2	DRAFT DETAILED PROJECT REPORT
	PLAN & PROFILE (Km 9+000 to Km 10+000)
Drg No: Xplorer-SCI/BRO/11193/DDPR/ P&P-137	

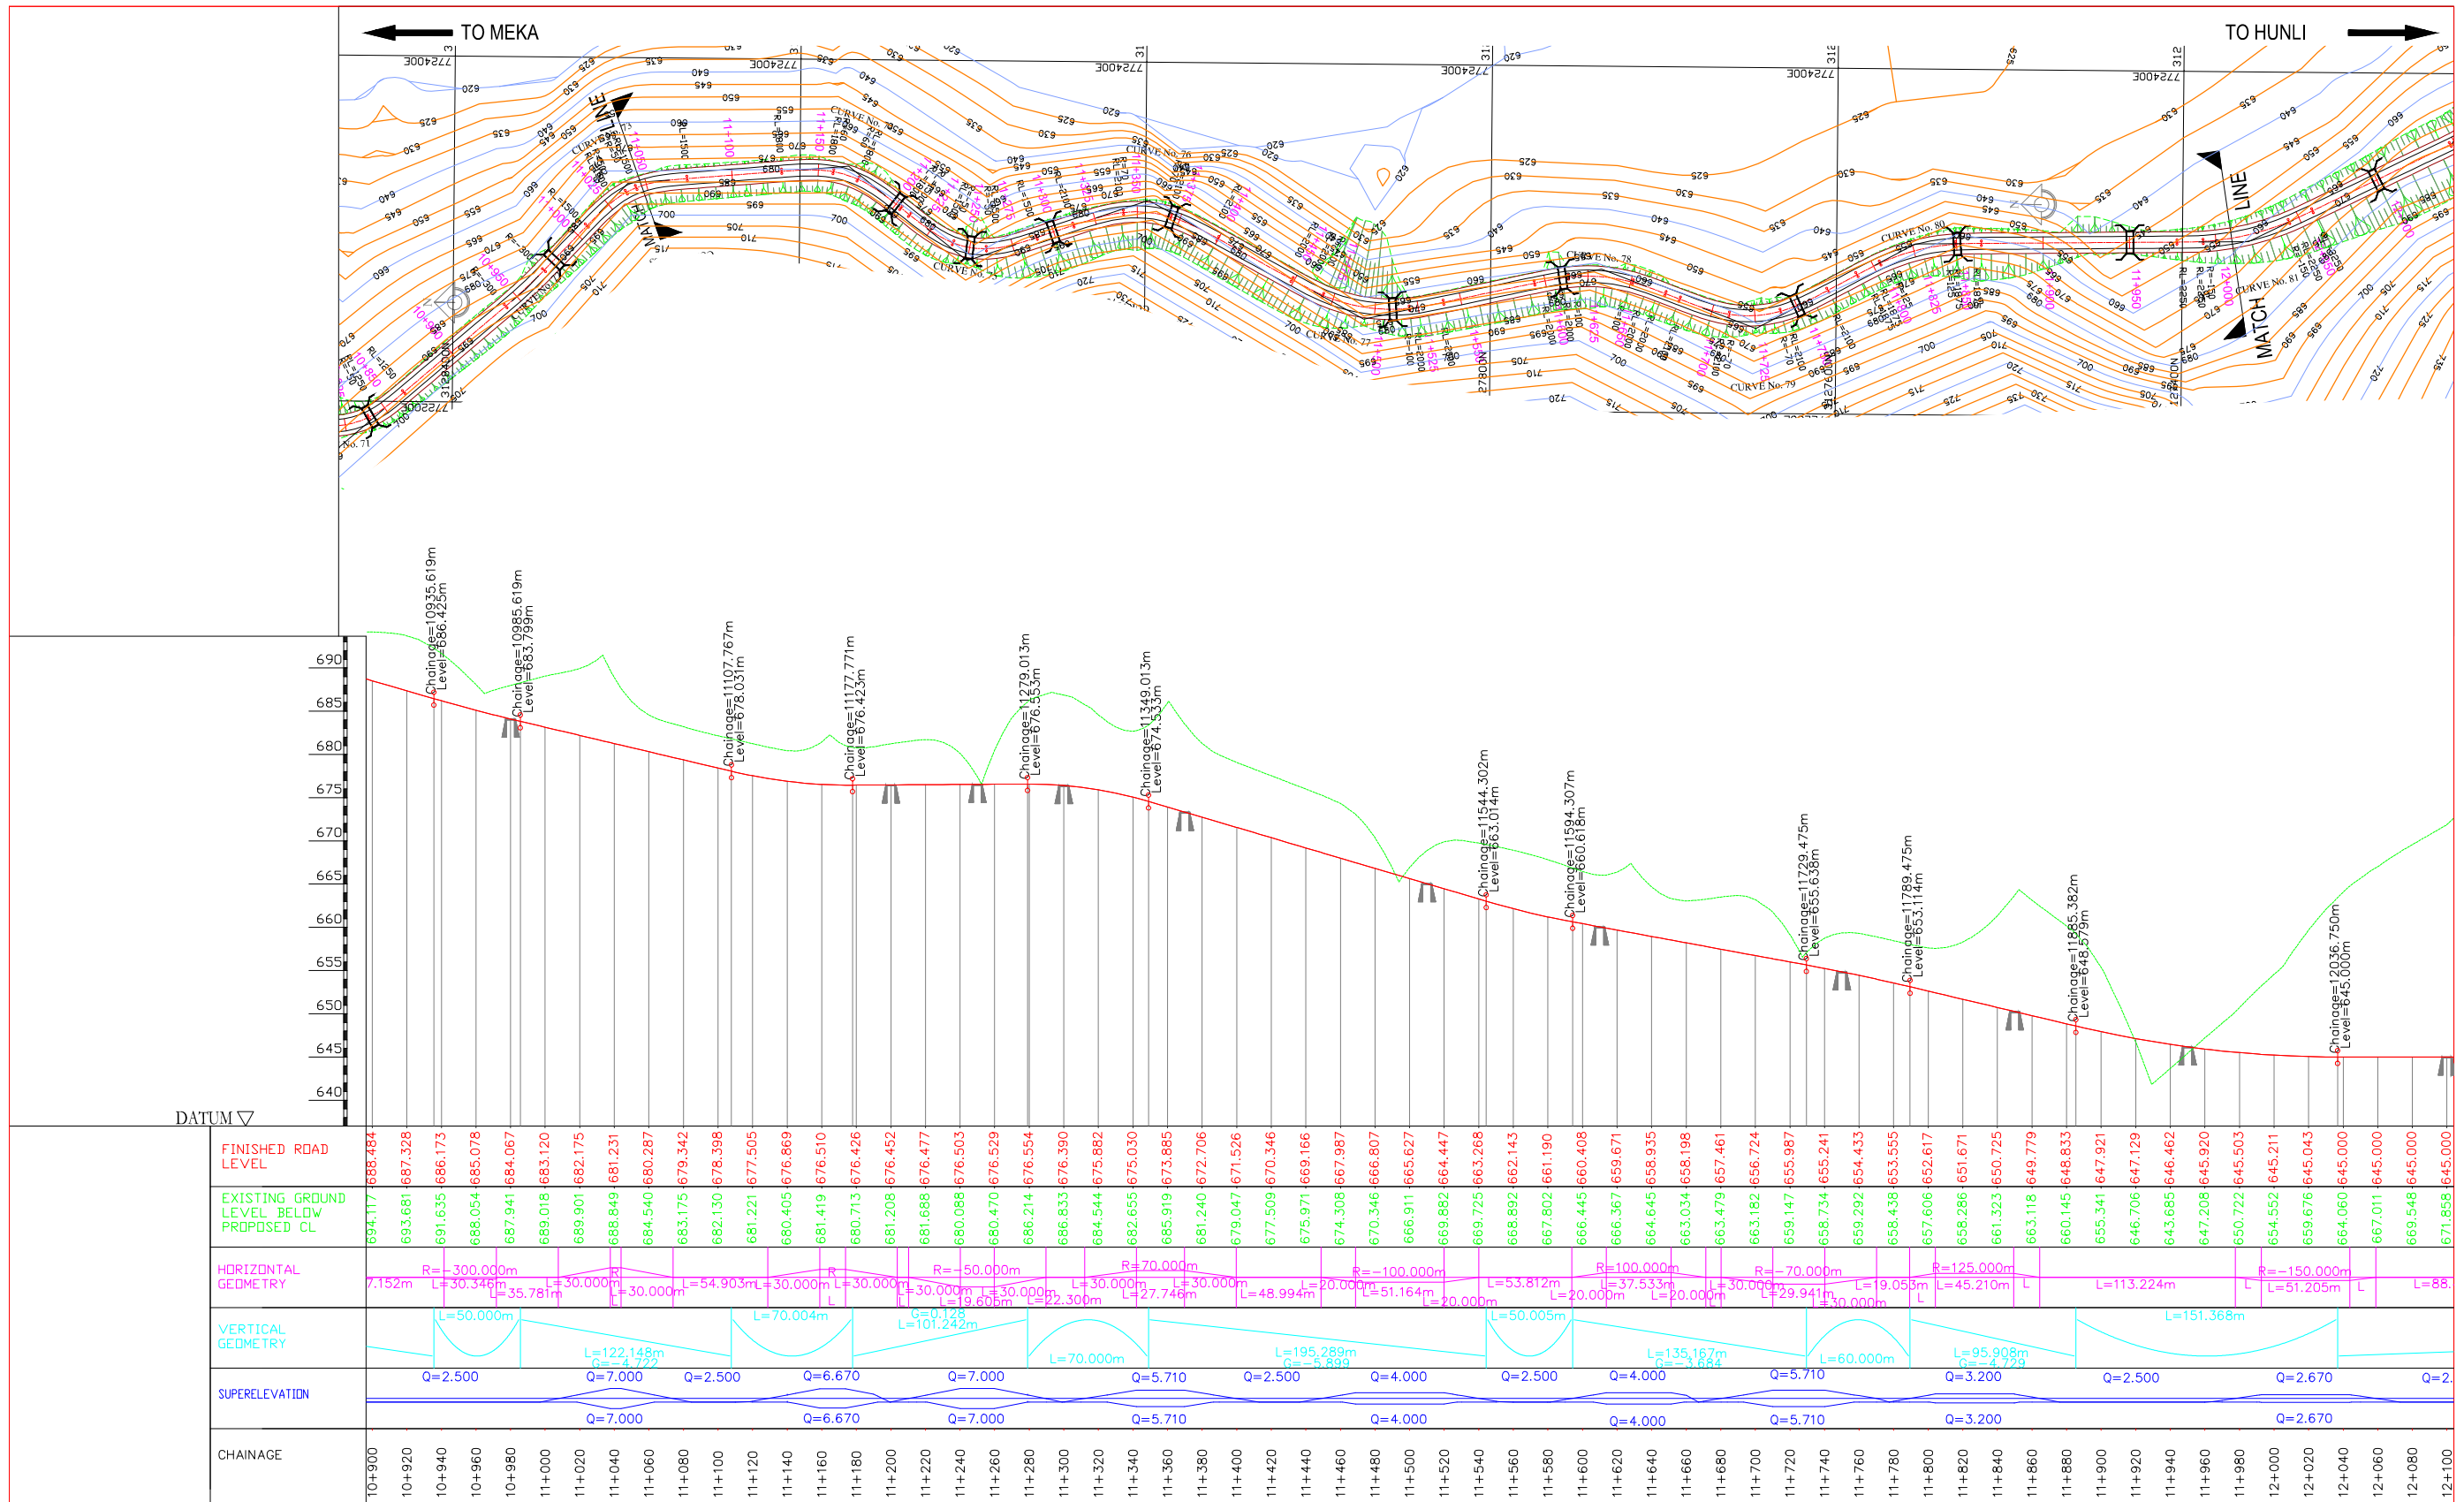

D:\Draft DPR June 2012\Plan & Profile Part - B\LAYOUT DESIGN_Km 15+400_Km30+000.dwg

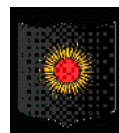


BORDER ROADS ORGANISATION

XPLORER
in JV with
Stanley Consultants Inc.
Unit No. 405 A & B, Rectangle I, Saket District Centre
Saket, New Delhi - 110 017

**Detailed Project Report for Improvement of
Meka-Roing-Hunli Road to NH Double Lane
Specifications in Dibang District of
Arunachal Pradesh**

REV	R0				
DATE	June 2012				
DRAWN					
DESIGNED					
CHECKED					
APPROVED					

Scale: HOR : 1:2500 VER : 1:500	MEKA-ROING-HUNLI ROAD DRAFT DETAILED PROJECT REPORT
Sheet Size: A2	PLAN & PROFILE (Km 11+000 to Km 12+000)
Drg No: Xplorer-SCI/BRO/11193/DDPR/ P&P-139	

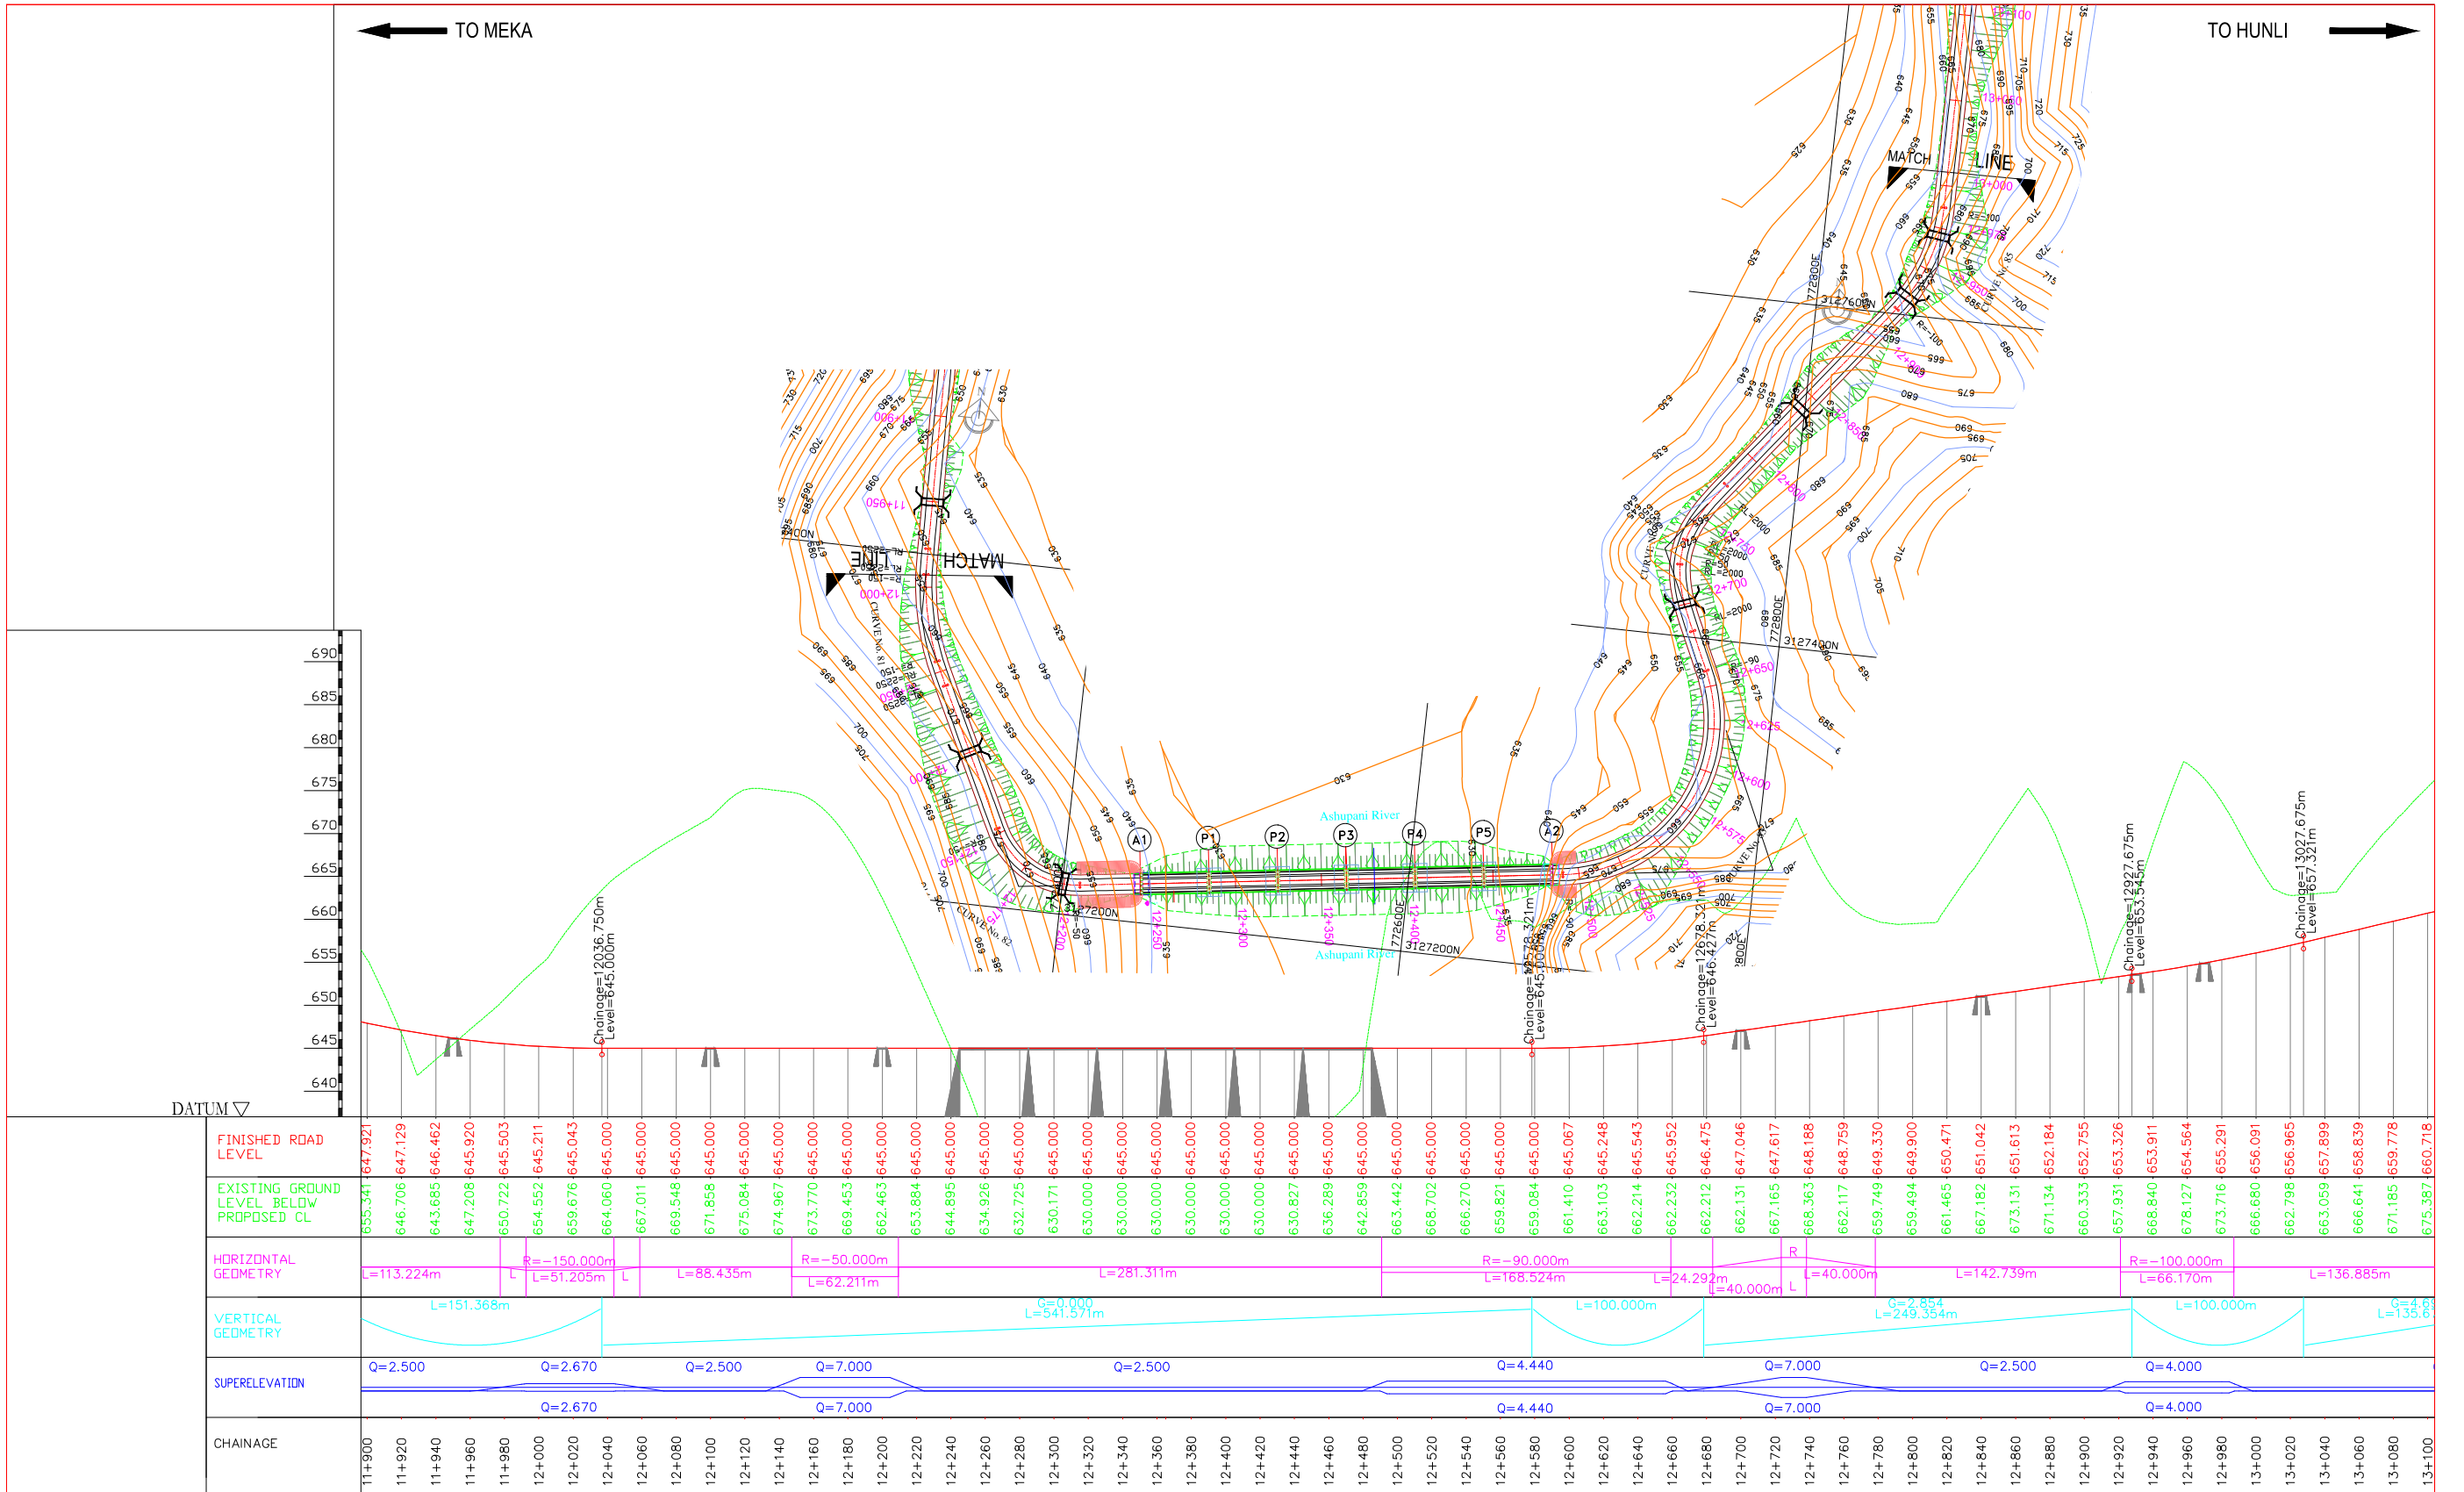

D:\Draft DPR June 2012\Plan & Profile Part - B\LAYOUT_DESIGN_Km 15+400_Km30+000.dwg





BORDER ROADS ORGANISATION

XPLORER
in JV with
Stanley Consultants Inc.
Unit No. 405 A & B, Rectangle I, Saket District Centre
Saket, New Delhi - 110 017


**Detailed Project Report for Improvement of
Meka-Roing-Hunli Road to NH Double Lane
Specifications in Dibang District of
Arunachal Pradesh**

REV	R0				
DATE	June 2012				
DRAWN					
DESIGNED					
CHECKED					
APPROVED					

Scale: HOR : 1:2500 VER : 1:500	MEKA-ROING-HUNLI ROAD
Sheet Size: A2	DRAFT DETAILED PROJECT REPORT
PLAN & PROFILE (Km 12+000 to Km 13+000)	
Drg No: Xplorer-SCI/BRO/11193/DDPR/ P&P-140	

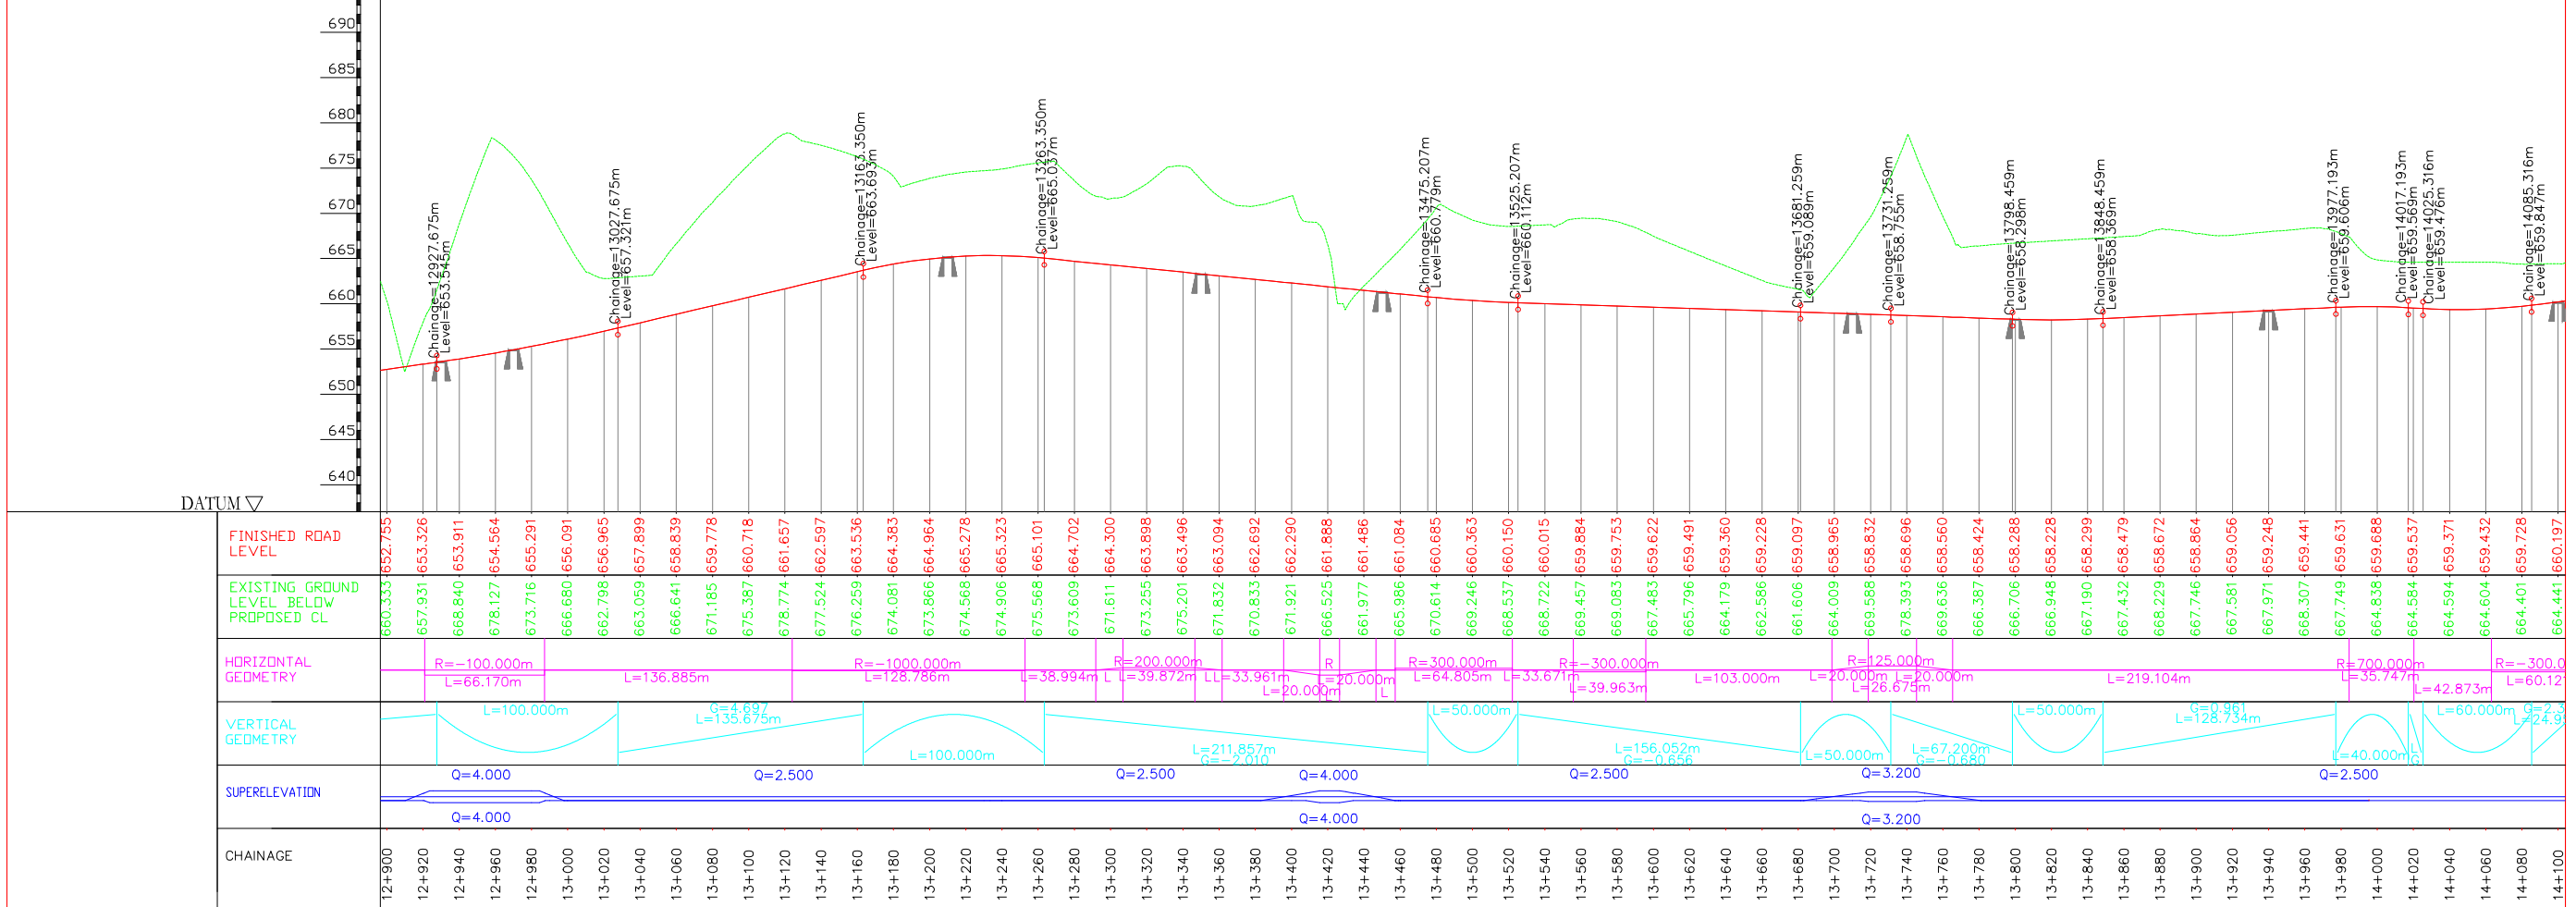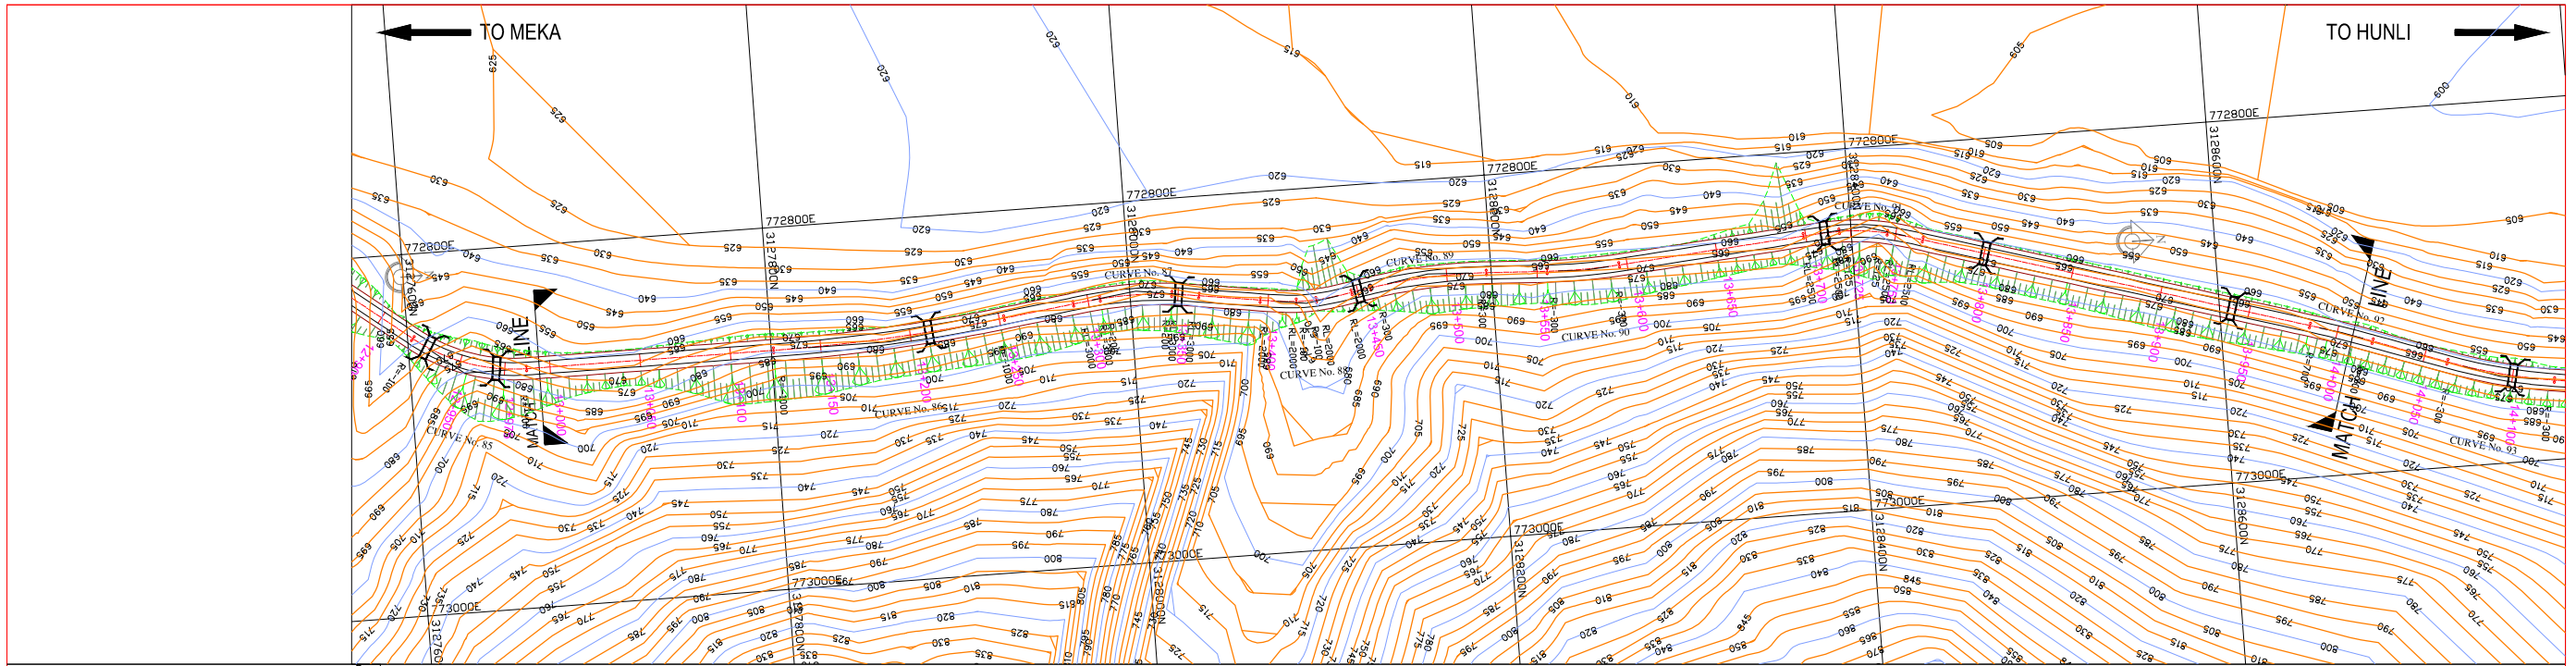

D:\Draft DPR June 2012\Plan & Profile Part - BLAYOUT DESIGN_Km 15+400_Km30+000.dwg

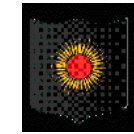

BORDER ROADS ORGANISATION

XPLORER
in JV with
Stanley Consultants Inc.
Unit No. 405 A & B, Rectangle I, Saket District Centre
Saket, New Delhi - 110 017

**Detailed Project Report for Improvement of
Meka-Roing-Hunli Road to NH Double Lane
Specifications in Dibang District of
Arunachal Pradesh**

REV	R0				
DATE	June 2012				
DRAWN					
DESIGNED					
CHECKED					
APPROVED					

Scale:
HOR : 1:2500
VER : 1:500



MEKA-ROING-HUNLI ROAD

DRAFT DETAILED PROJECT REPORT

Sheet Size:
A2

PLAN & PROFILE
(Km 13+000 to Km 14+000)

Drg No: Xplorer-SCI/BRO/11193/DDPR/ P&P-141

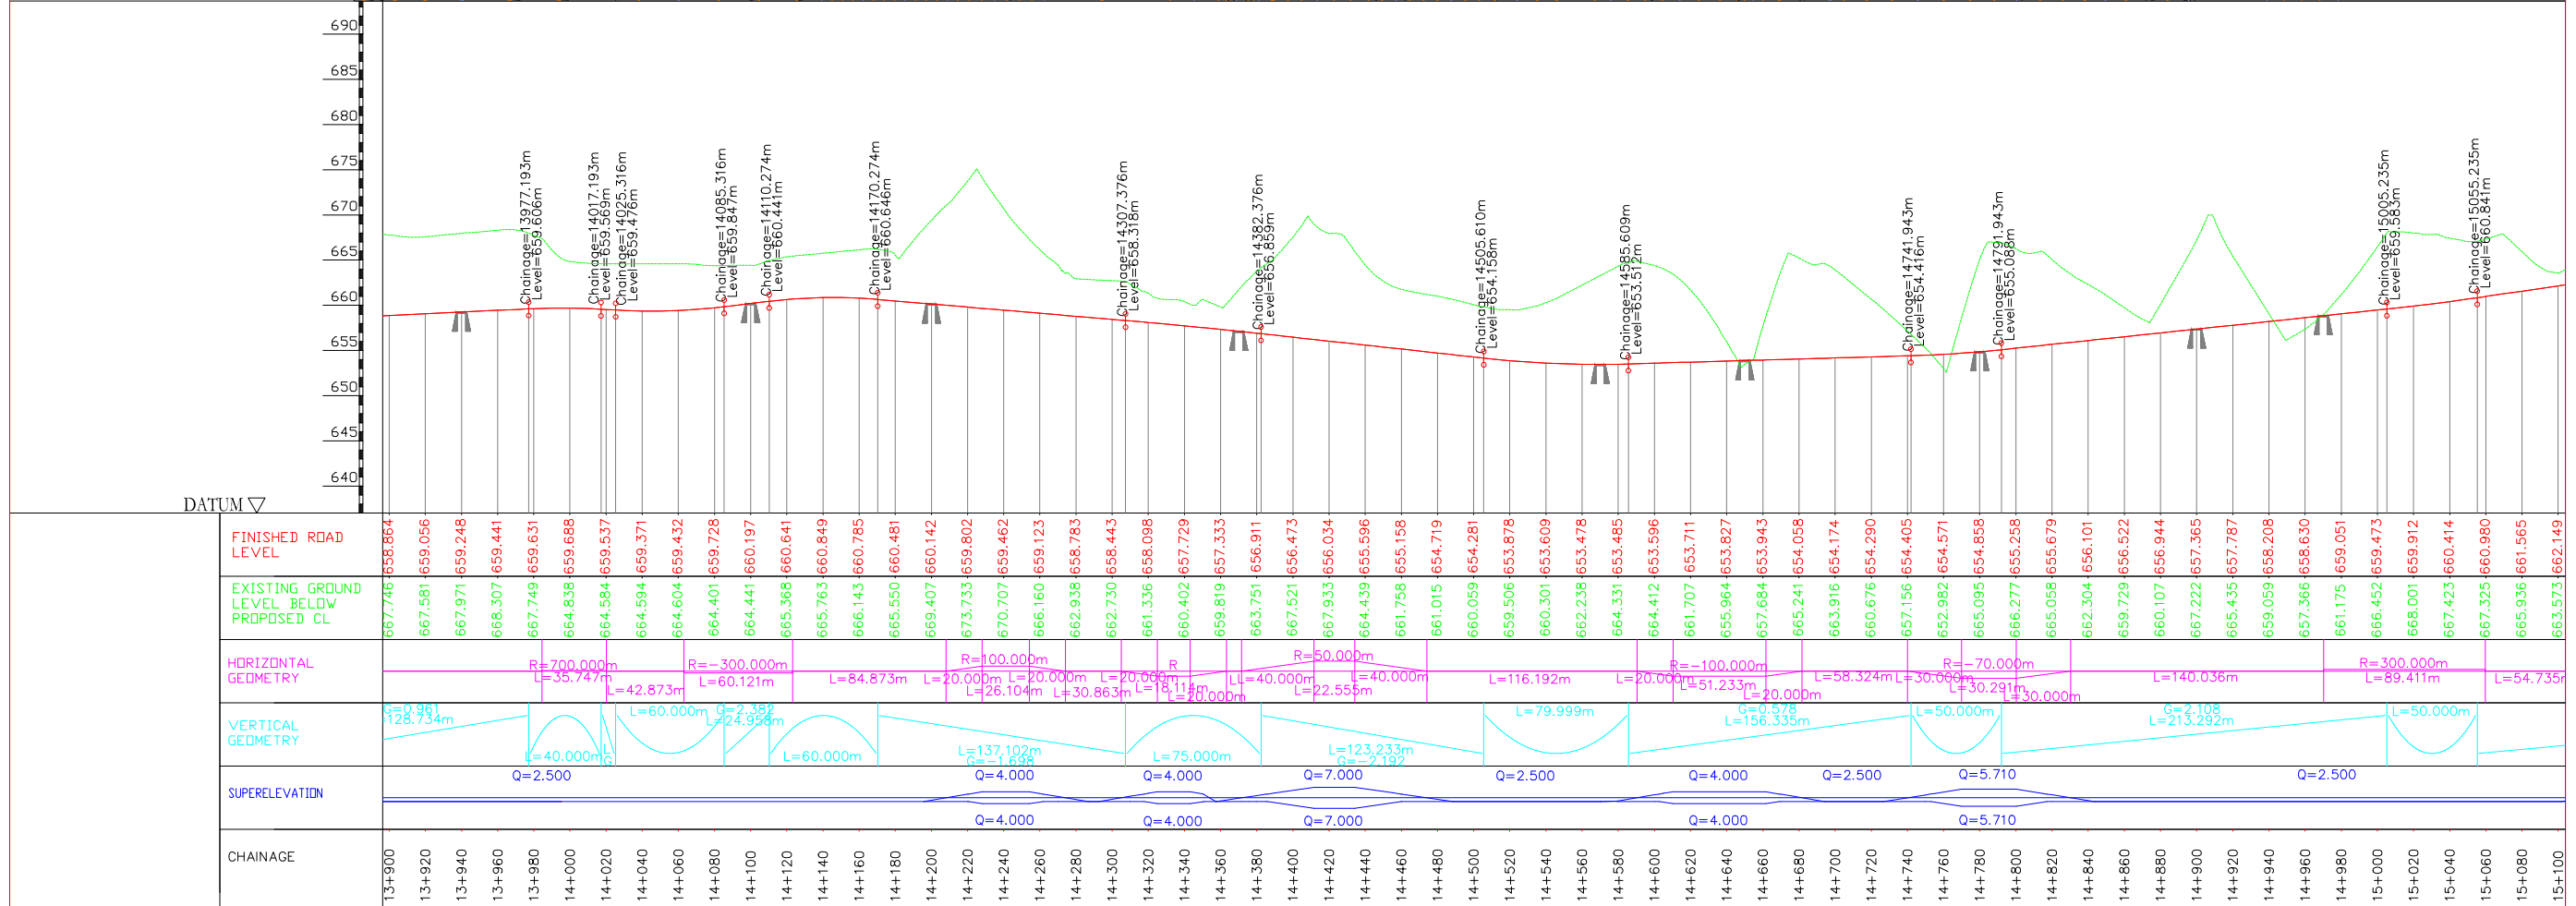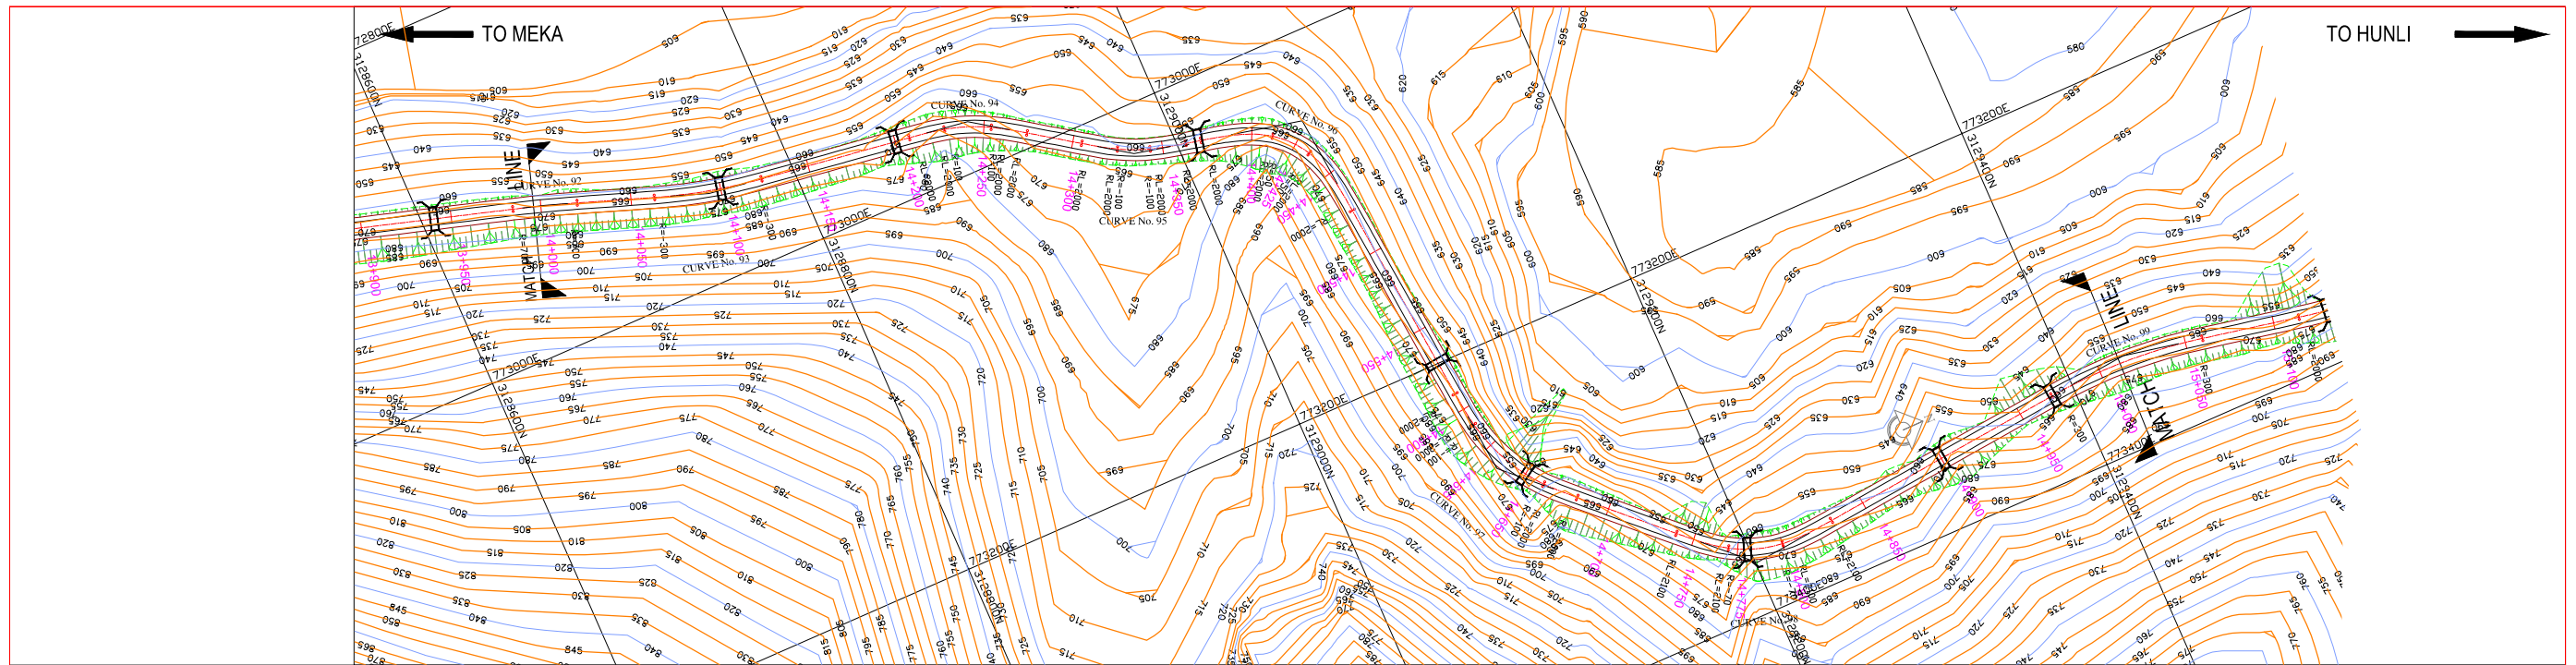

D:\Draft DPR June 2012\Plan & Profile Part - BLAYOUT DESIGN_Km 15+400_Km30+000.dwg





BORDER ROADS ORGANISATION

XPLORER
in JV with
Stanley Consultants Inc.
Unit No. 405 A & B, Rectangle I, Saket District Centre
Saket, New Delhi - 110 017

**Detailed Project Report for Improvement of
Meka-Roing-Hunli Road to NH Double Lane
Specifications in Dibang District of
Arunachal Pradesh**

REV	R0				
DATE	June 2012				
DRAWN					
DESIGNED					
CHECKED					
APPROVED					

Scale: HOR : 1:2500 VER : 1:500	MEKA-ROING-HUNLI ROAD
Sheet Size: A2	DRAFT DETAILED PROJECT REPORT
	PLAN & PROFILE (Km 14+000 to Km 15+000)
Drg No: Xplorer-SCI/BRO/11193/DDPR/ P&P-142	

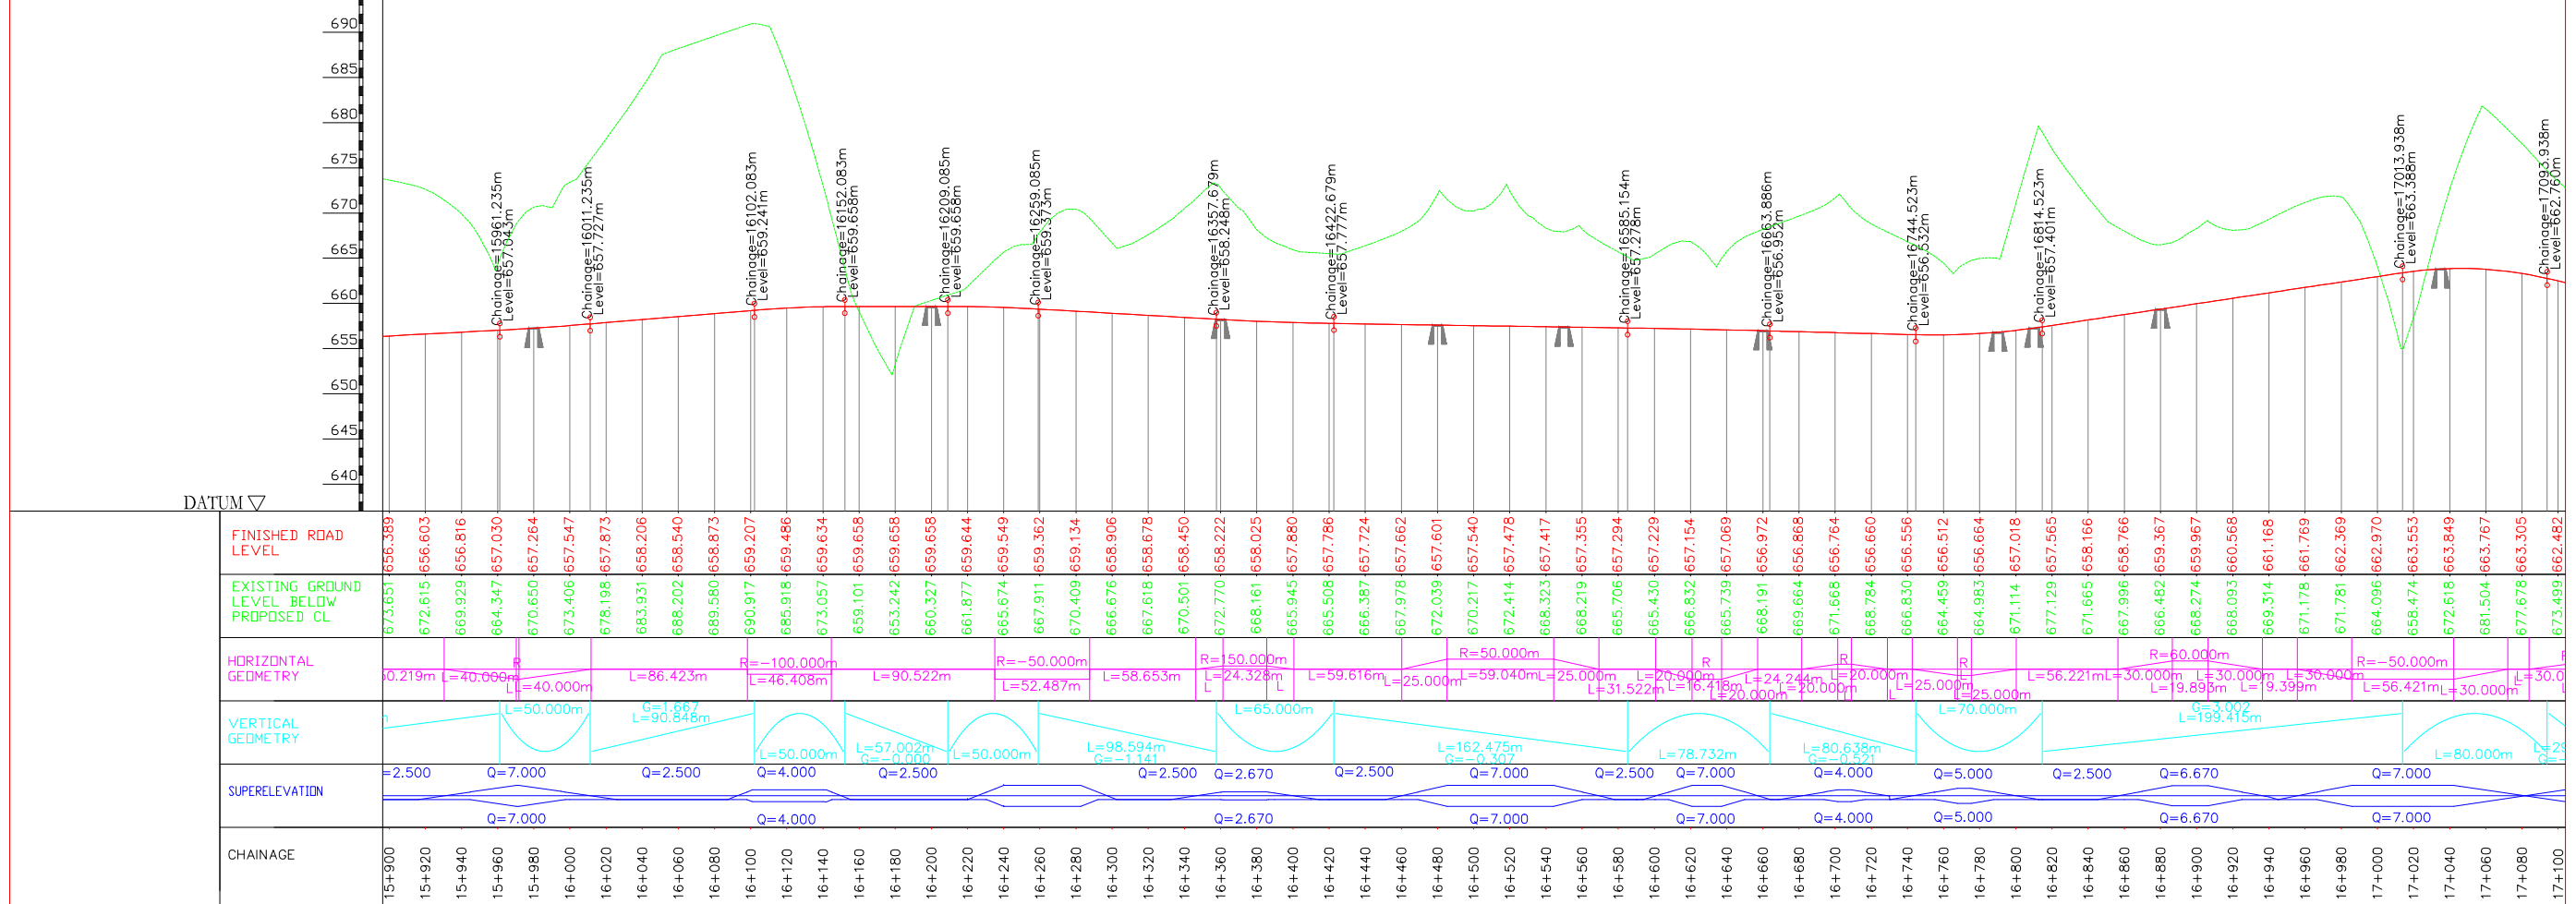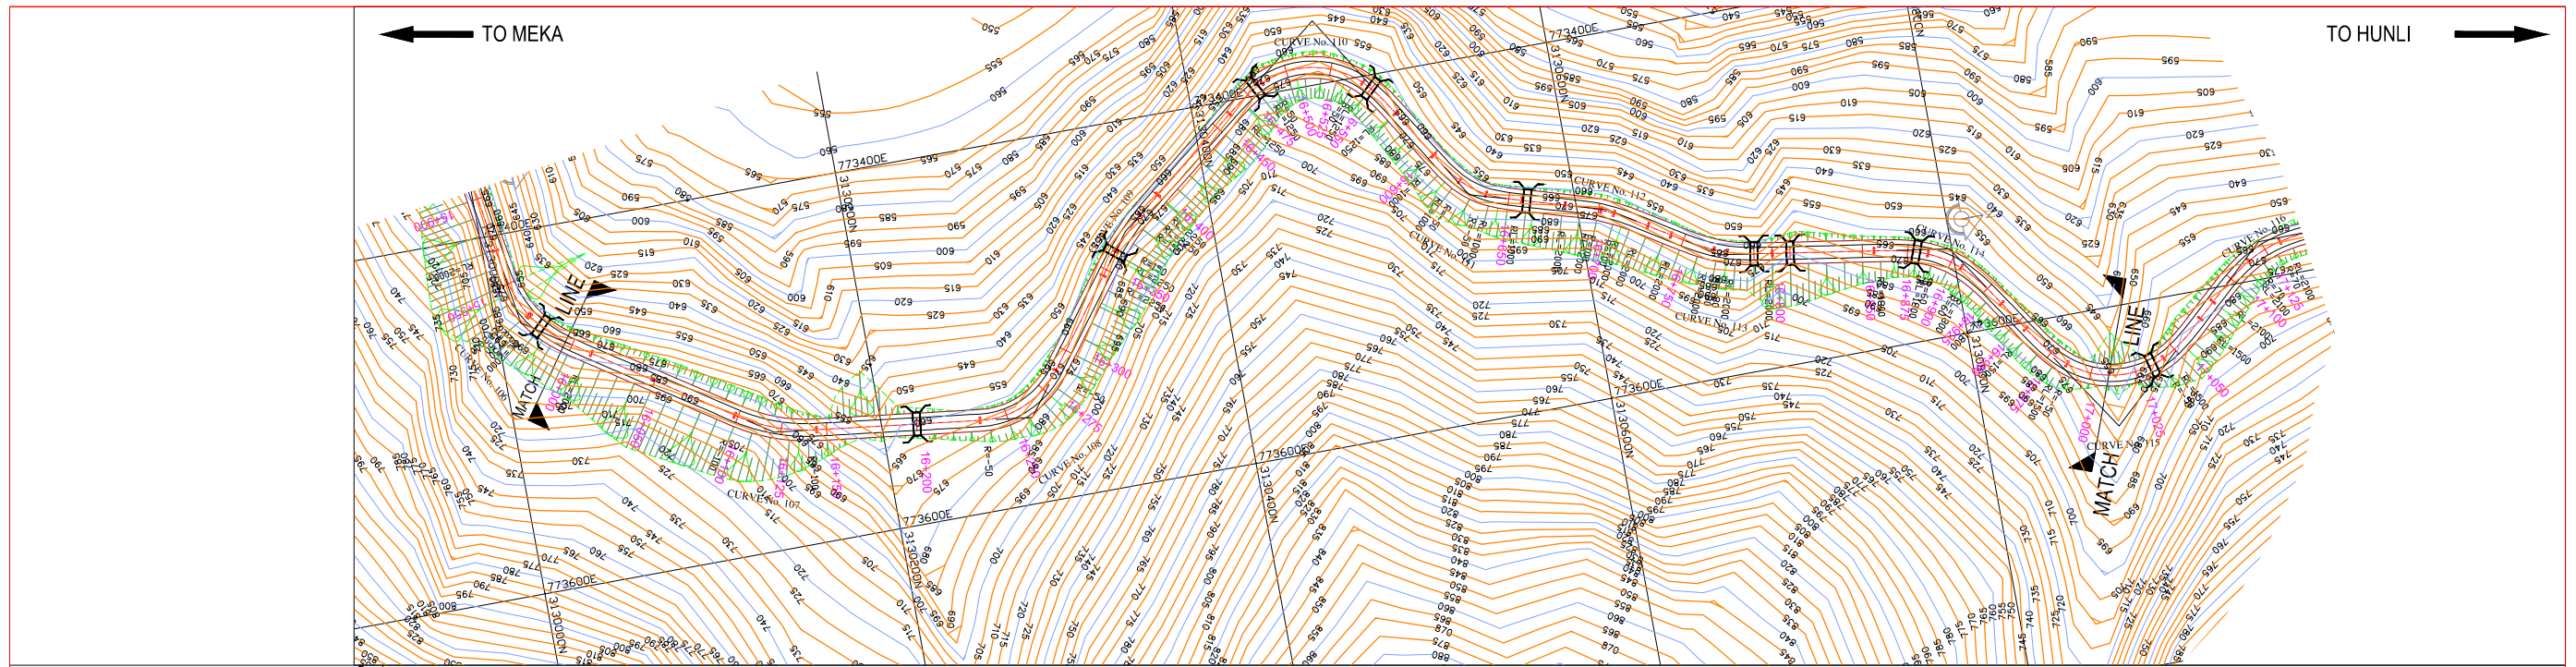

D:\Draft DPR June 2012\Plan & Profile Part - BLAYOUT DESIGN_Km 31+000_Km40+000.dwg





BORDER ROADS ORGANISATION

XPLORER
in JV with
Stanley Consultants Inc.
Unit No. 405 A & B, Rectangle I, Saket District Centre
Saket, New Delhi - 110 017


**Detailed Project Report for Improvement of
Meka-Roing-Hunli Road to NH Double Lane
Specifications in Dibang District of
Arunachal Pradesh**

REV	R0				
DATE	June 2012				
DRAWN					
DESIGNED					
CHECKED					
APPROVED					

Scale: HOR : 1:2500 VER : 1:500	MEKA-ROING-HUNLI ROAD
Sheet Size: A2	DRAFT DETAILED PROJECT REPORT
	PLAN & PROFILE (Km 16+000 to Km 17+000)
Drg No: Xplorer-SCI/BRO/11193/DDPR/ P&P-144	

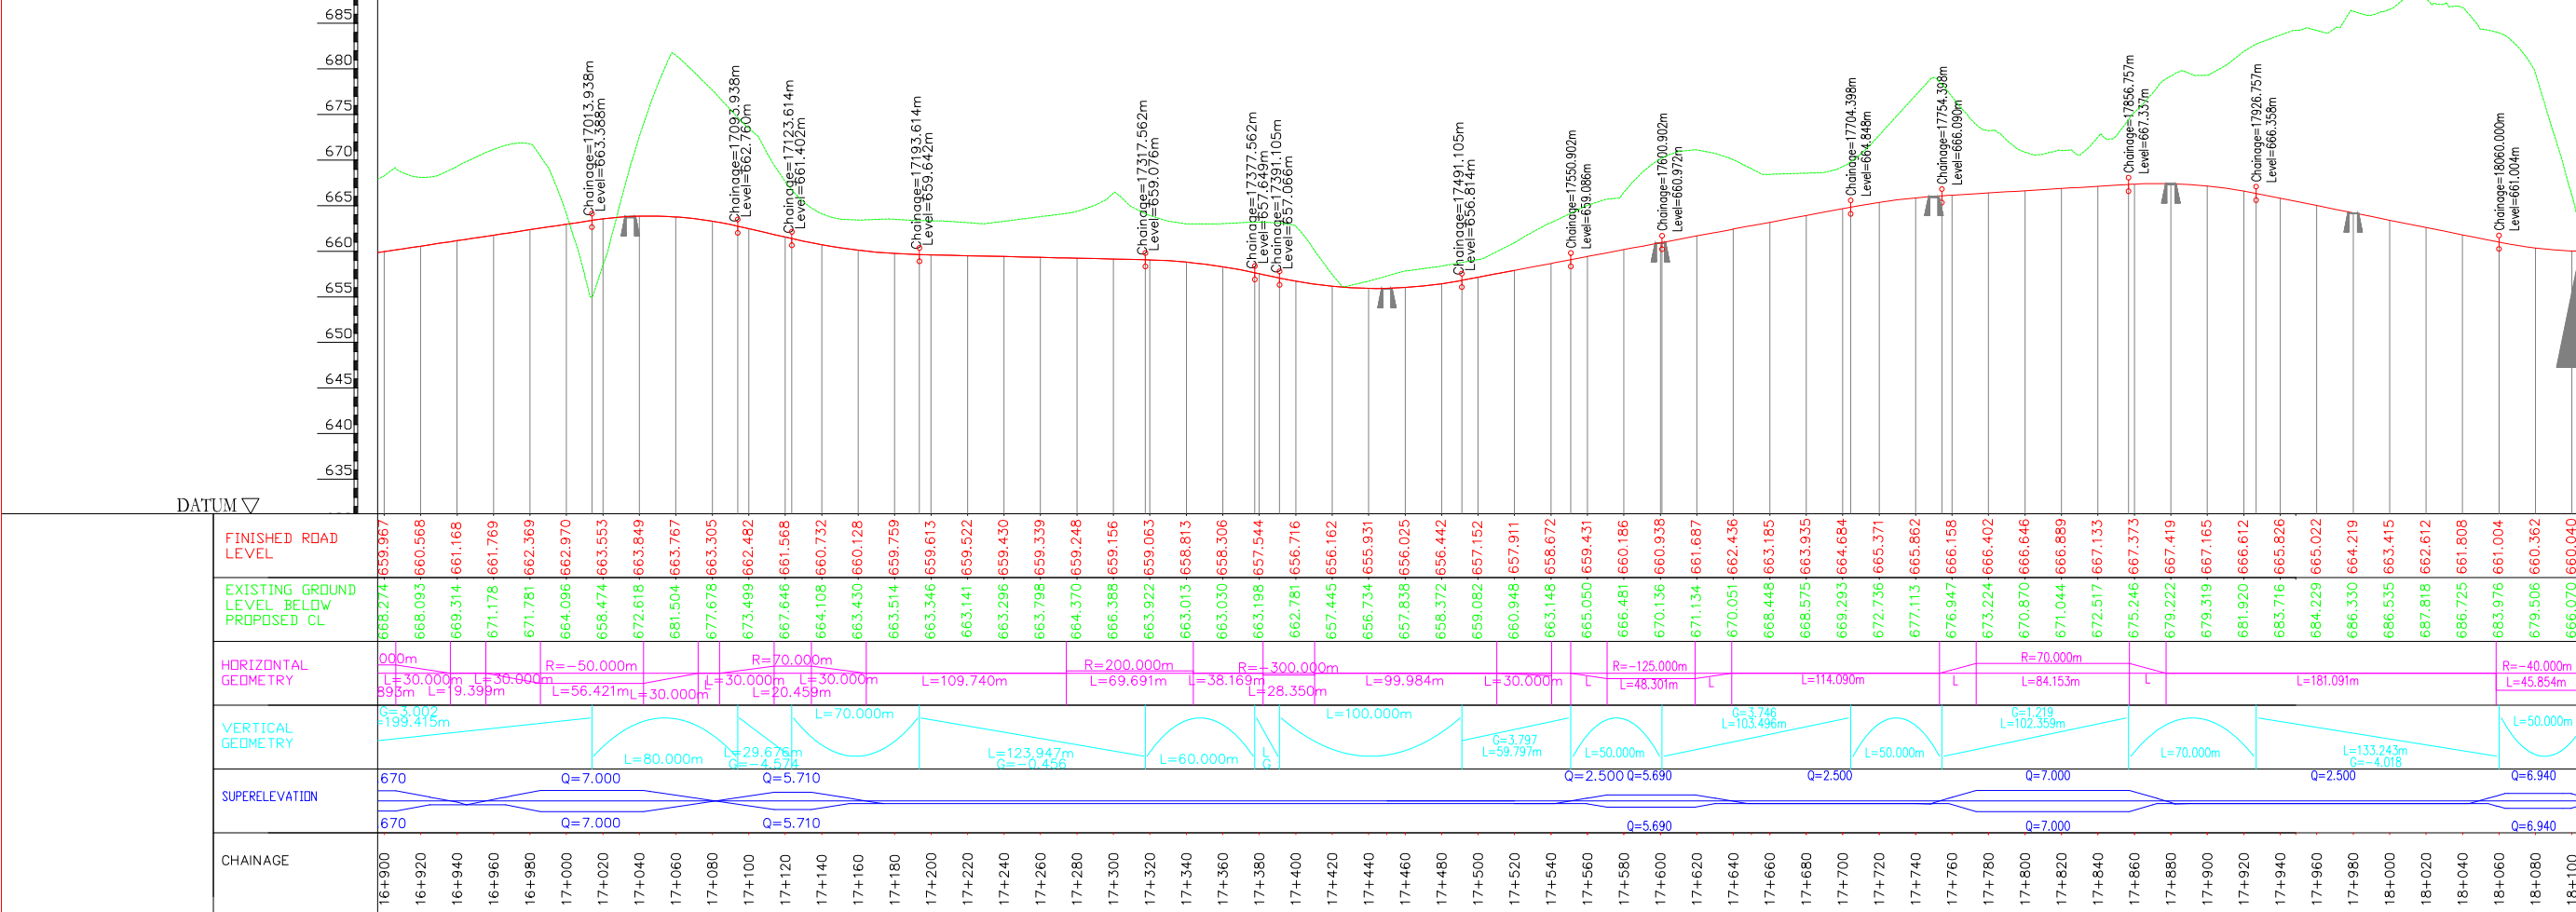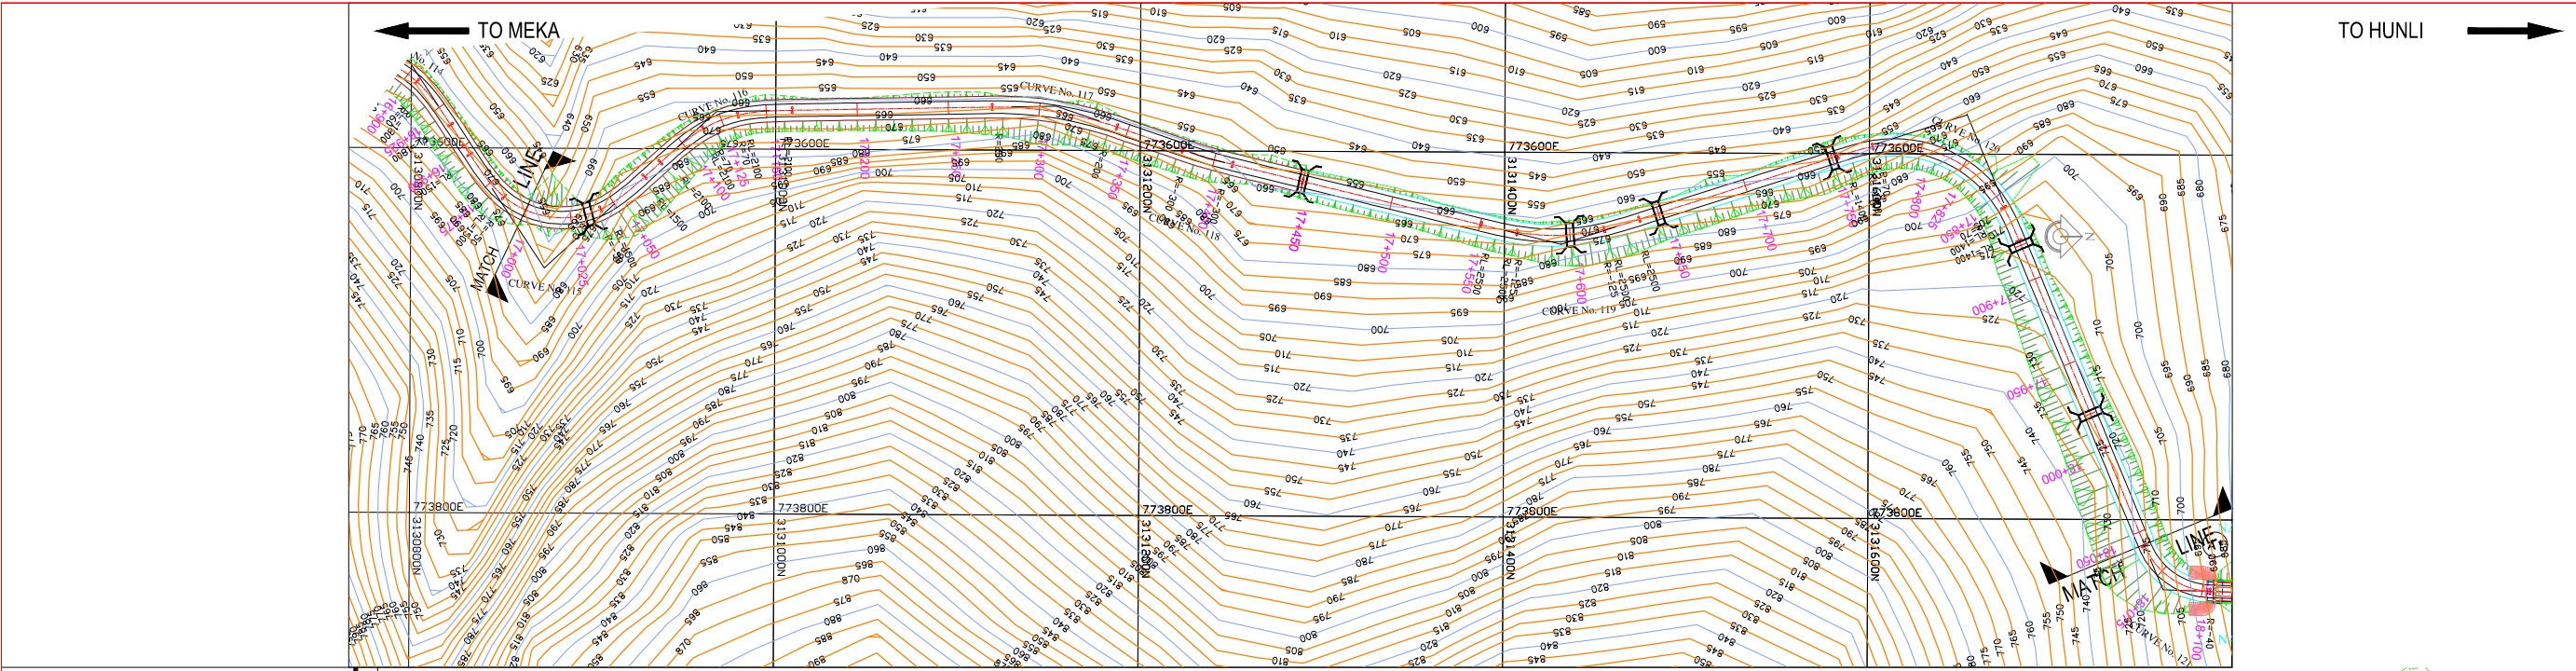

D:\Draft DPR June 2012\Plan & Profile Part - BLAYOUT DESIGN_Km 31+000_Km40+000.dwg

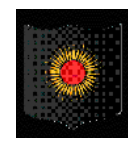

BORDER ROADS ORGANISATION

XPLORER
in JV with
Stanley Consultants Inc.
Unit No. 405 A & B, Rectangle I, Saket District Centre
Saket, New Delhi - 110 017

**Detailed Project Report for Improvement of
Meka-Roing-Hunli Road to NH Double Lane
Specifications in Dibang District of
Arunachal Pradesh**

REV	R0			
DATE	June 2012			
DRAWN				
DESIGNED				
CHECKED				
APPROVED				

Scale:
HOR: 1:2500
VER: 1:500


MEKA-ROING-HUNLI ROAD

DRAFT DETAILED PROJECT REPORT

Sheet Size:
A2

PLAN & PROFILE
(Km 17+000 to Km 18+000)

Drg No: Xplorer-SCI/BRO/11193/DDPR/ P&P-145

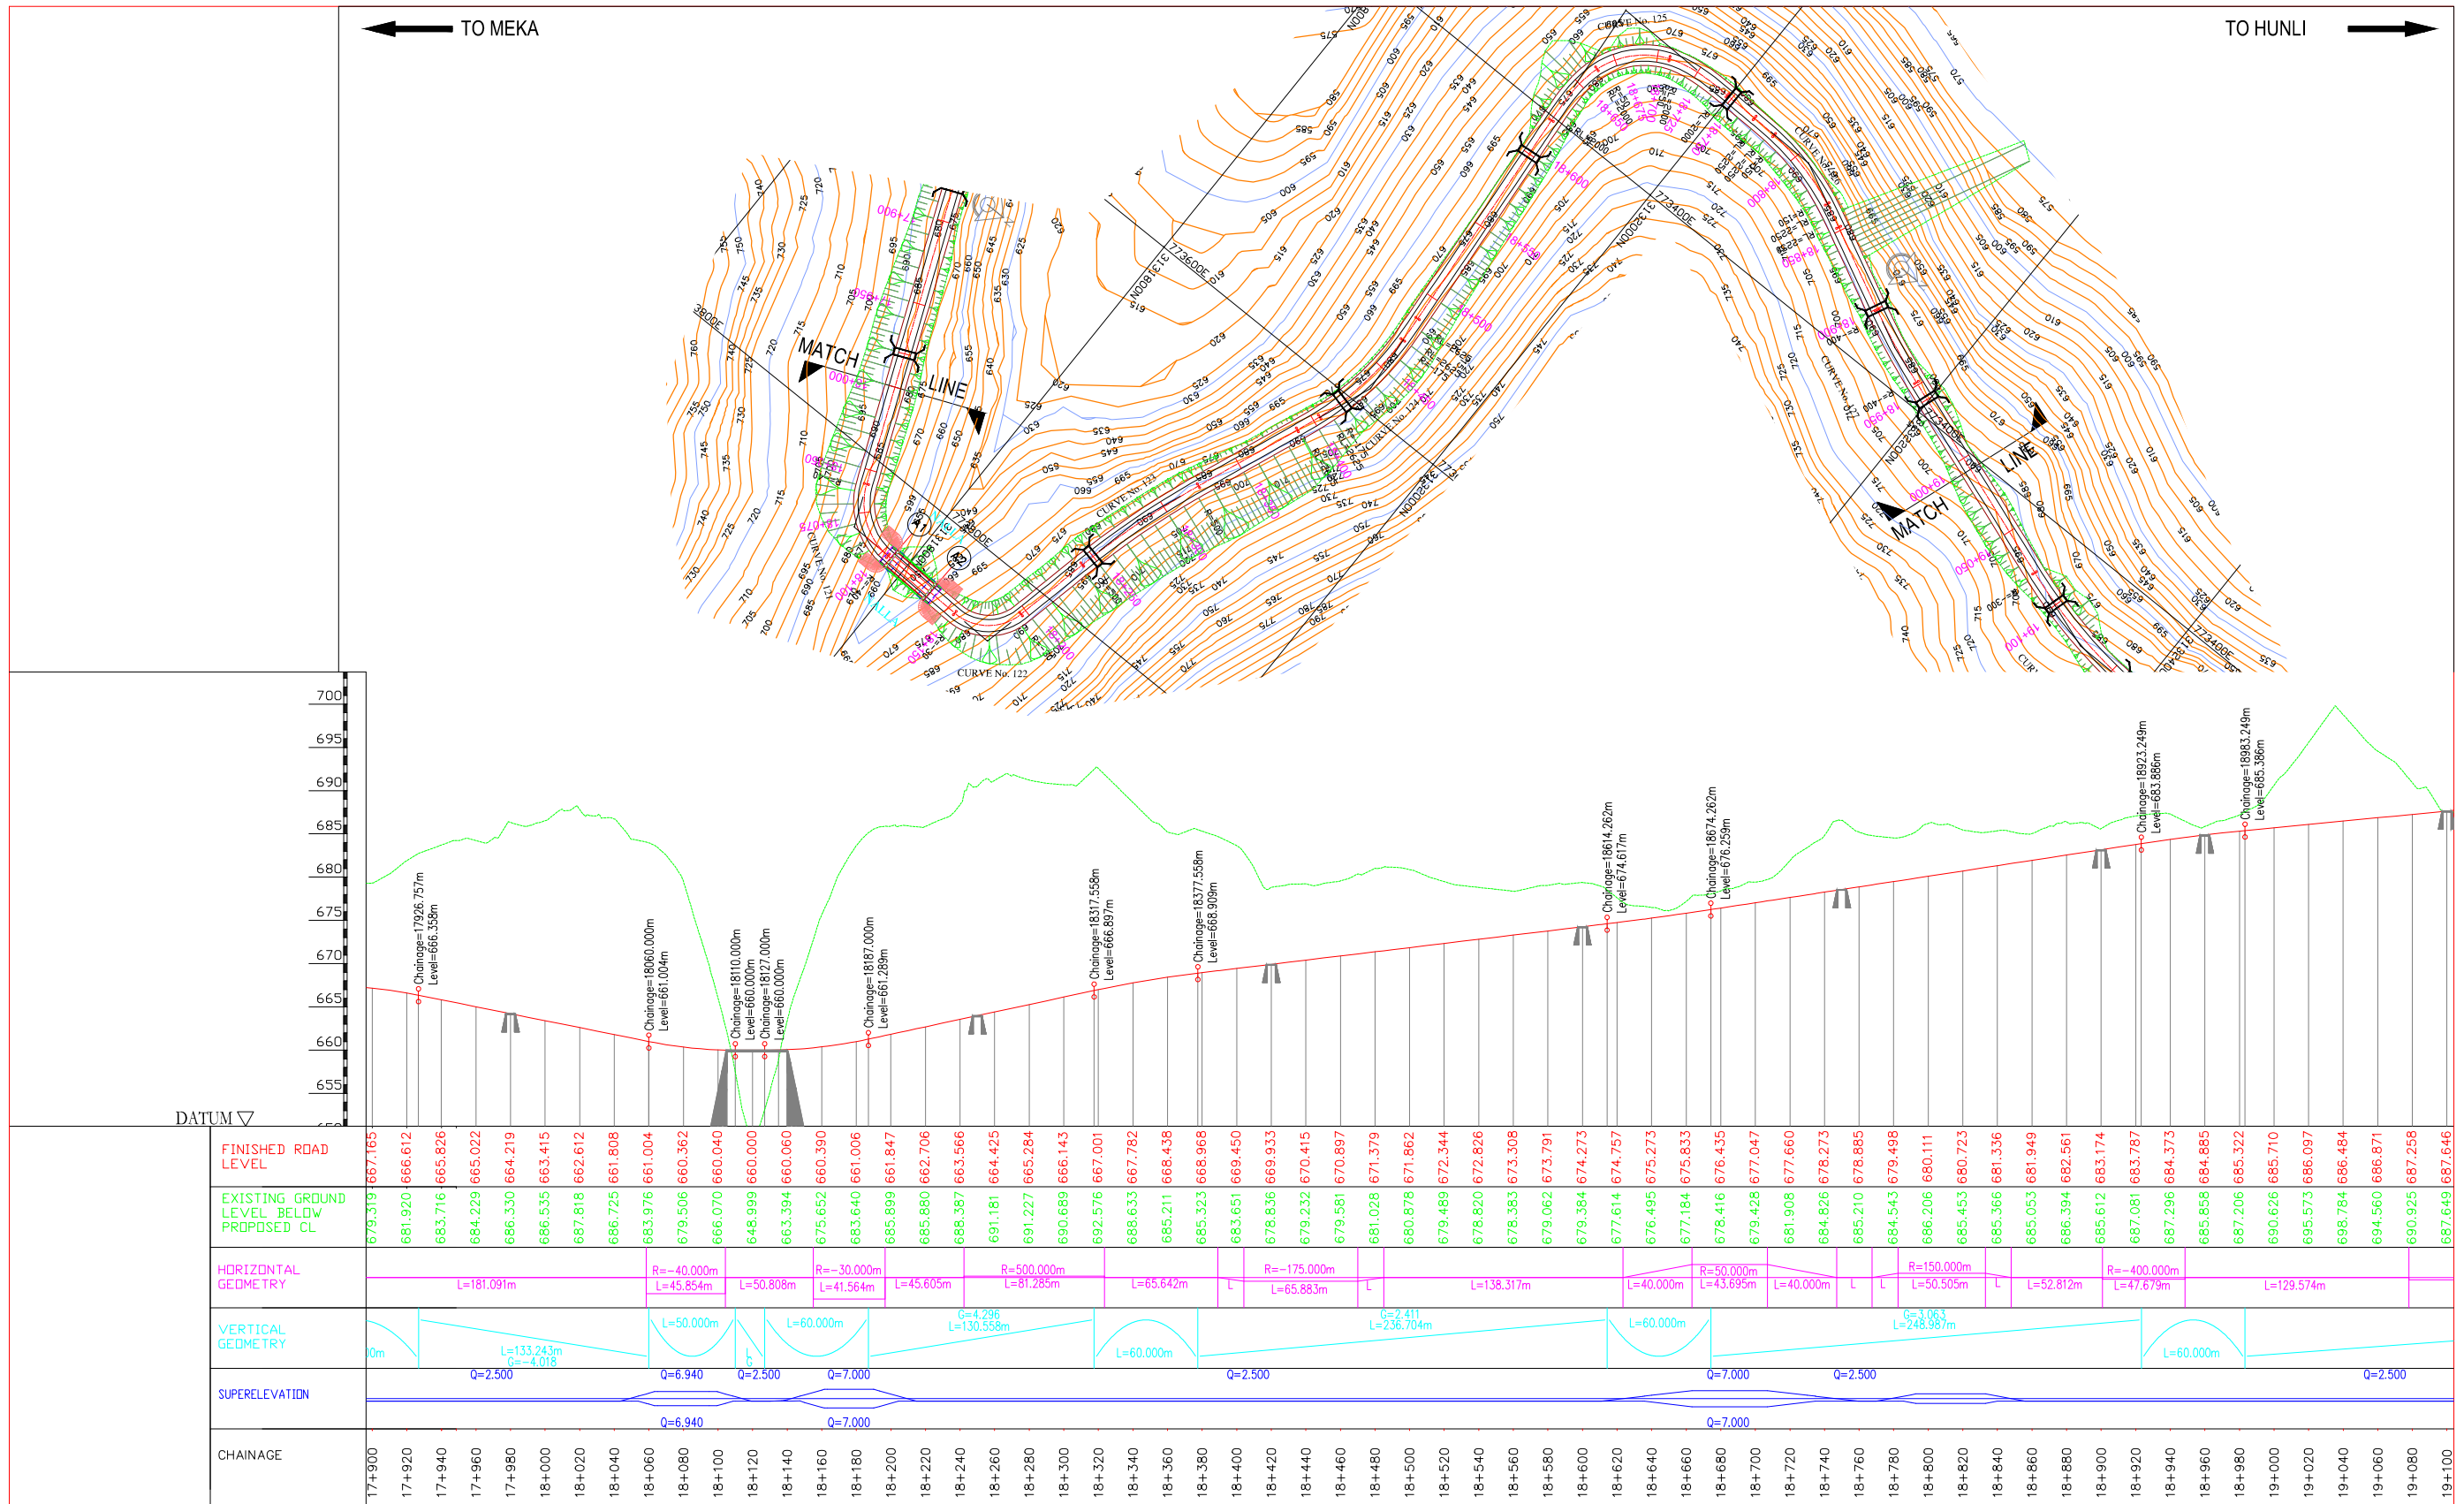

D:\Draft DPR June 2012\Plan & Profile Part - B_2\LAYOU DESIGN_Km 15+400_Km30+000.dwg




BORDER ROADS ORGANISATION

XPLORER
in JV with
Stanley Consultants Inc.
Unit No. 405 A & B, Rectangle I, Saket District Centre
Saket, New Delhi - 110 017

**Detailed Project Report for Improvement of
Meka-Roing-Hunli Road to NH Double Lane
Specifications in Dibang District of
Arunachal Pradesh**

REV	R0				
DATE	June 2012				
DRAWN					
DESIGNED					
CHECKED					
APPROVED					

Scale: HOR : 1:2500 VER : 1:500	MEKA-ROING-HUNLI ROAD
Sheet Size: A2	DRAFT DETAILED PROJECT REPORT
	PLAN & PROFILE (Km 18+000 to Km 19+000)
Drg No: Xplorer-SCI/BRO/11193/DDPR/ P&P-146	

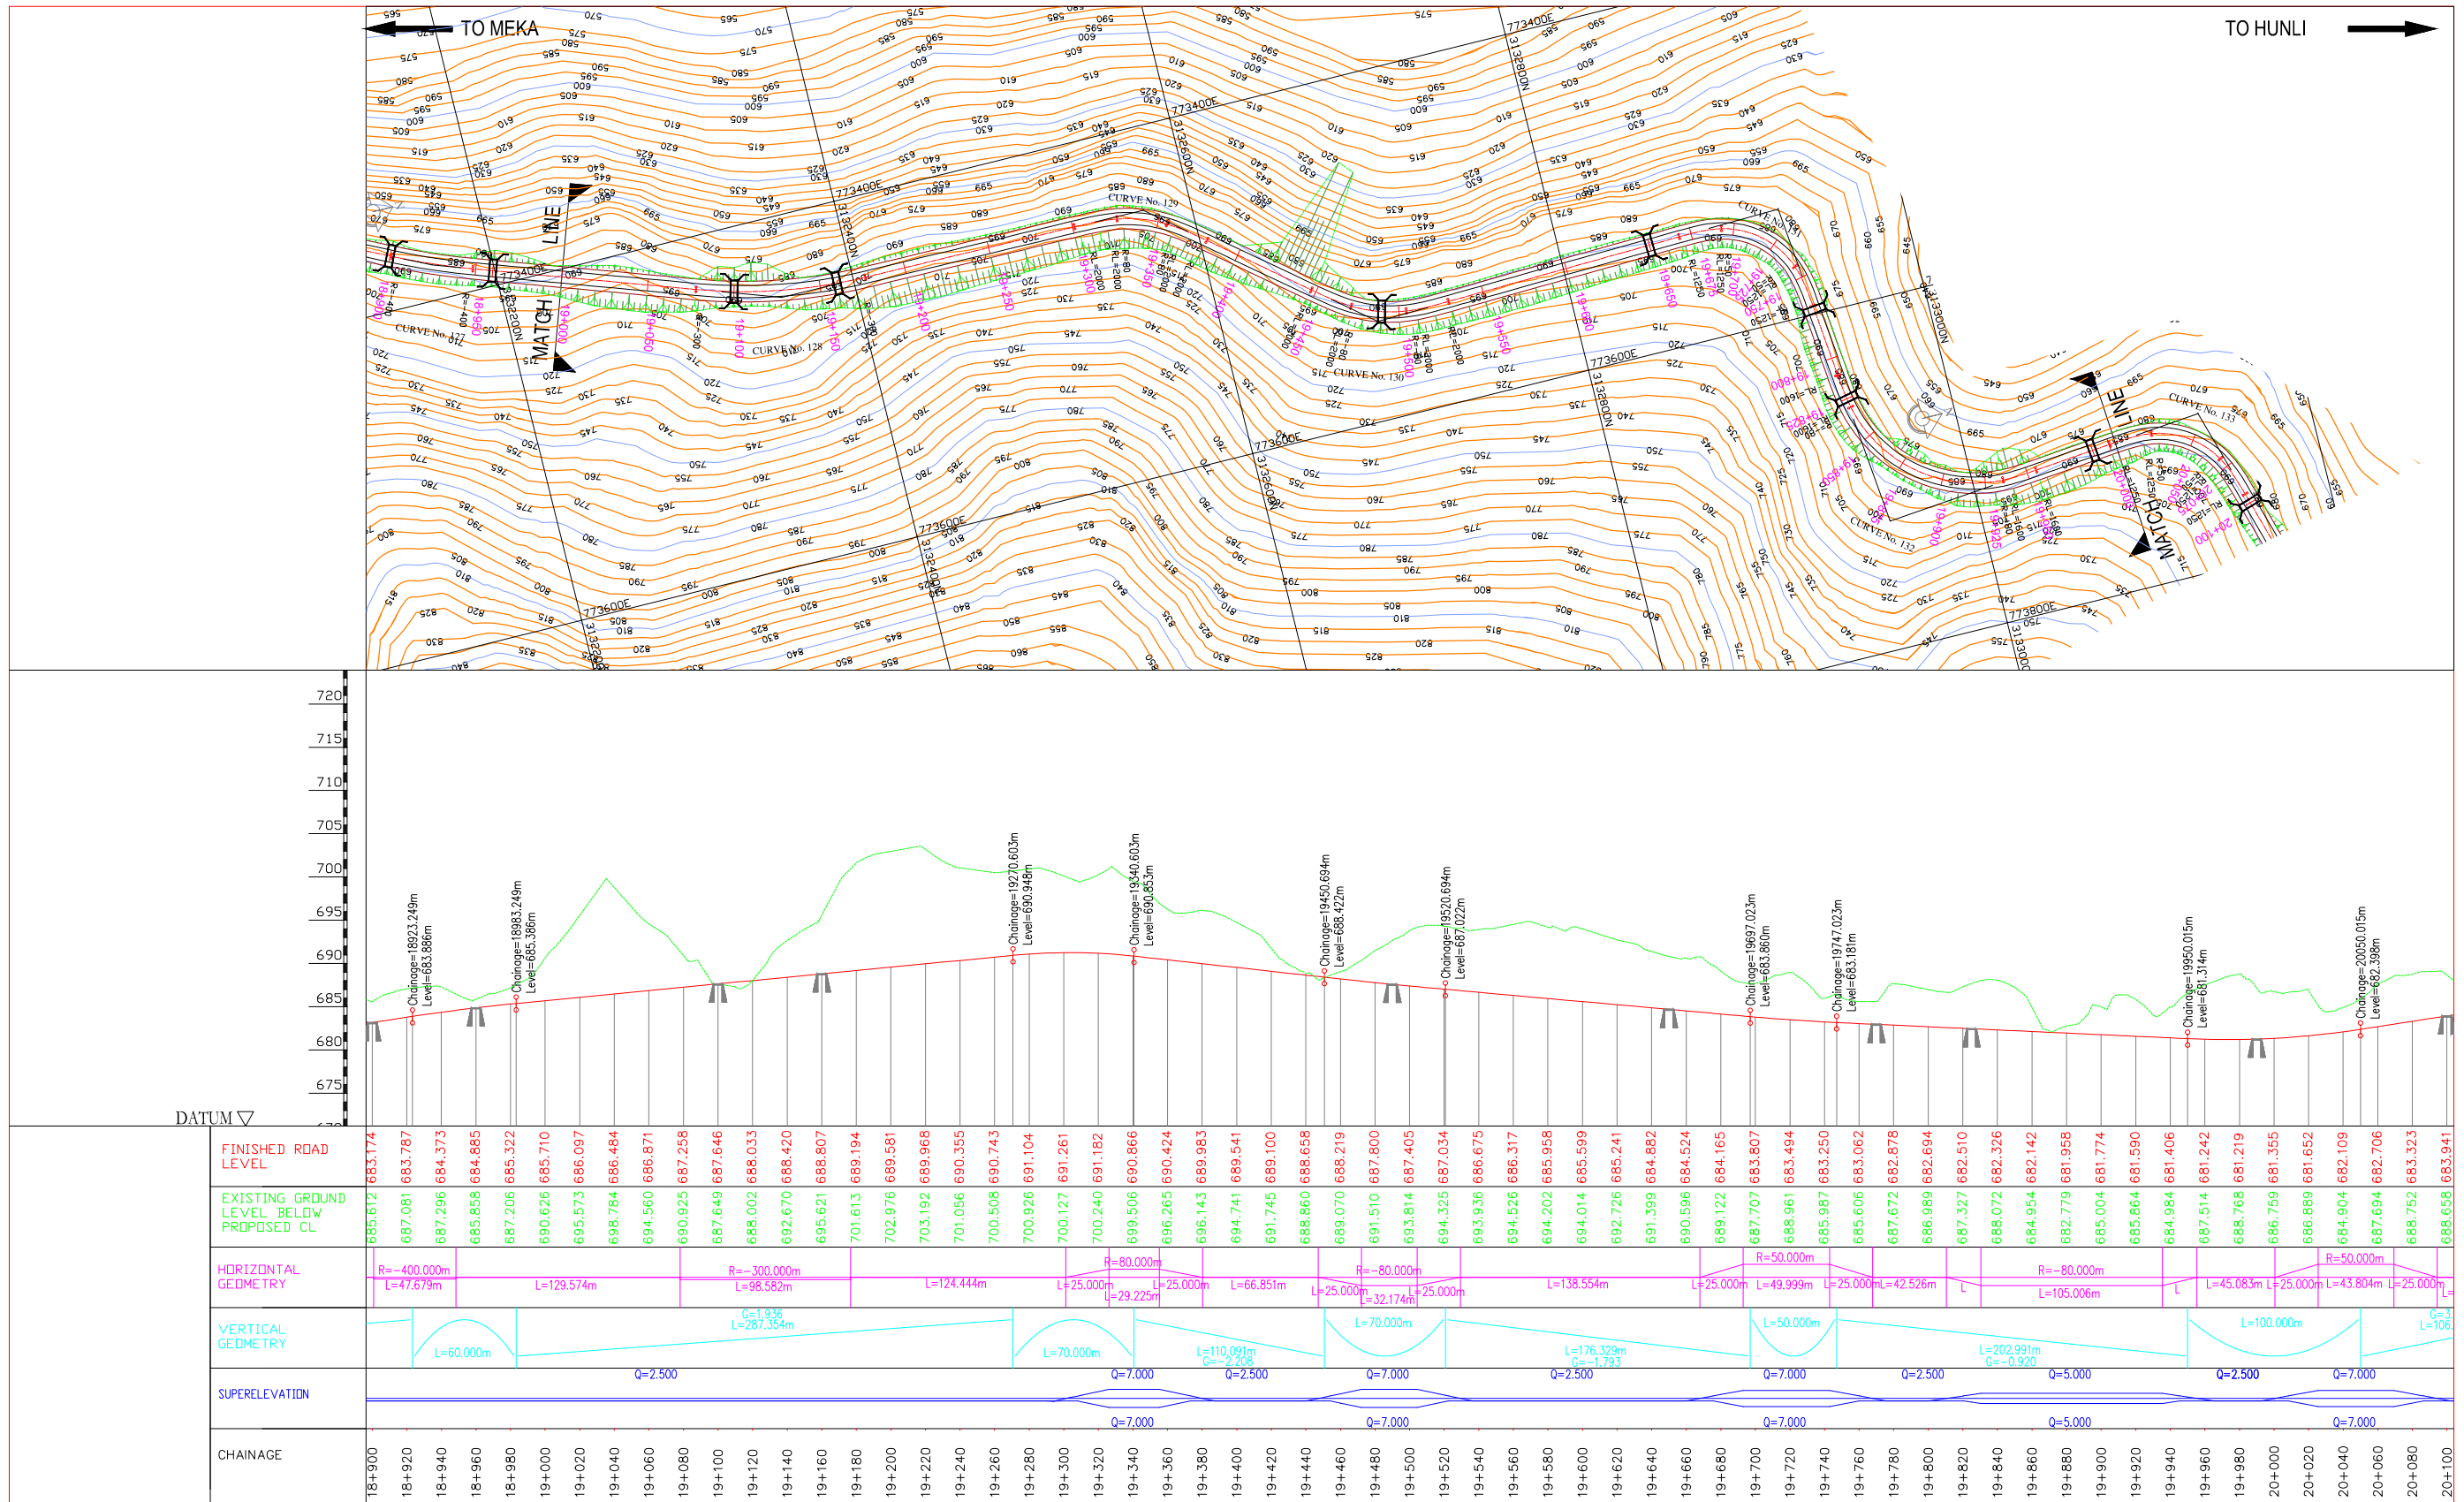

D:\Draft DPR June 2012\Plan & Profile Part - B_2\LAYOU DESIGN_Km 15+400_Km30+000.dwg



BORDER ROADS ORGANISATION

XPLORER
in JV with
Stanley Consultants Inc.
Unit No. 405 A & B, Rectangle I, Saket District Centre
Saket, New Delhi - 110 017

Detailed Project Report for Improvement of
Meka-Roing-Hunli Road to NH Double Lane
Specifications in Dibang District of
Arunachal Pradesh

REV	R0			
DATE	June 2012			
DRAWN				
DESIGNED				
CHECKED				
APPROVED				



Scale:
HOR : 1:2500
VER : 1:500

Sheet Size:
A2



Drg No: Xplorer-SCI/BRO/11193/DDPR/ P&P-147

MEKA-ROING-HUNLI ROAD
DRAFT DETAILED PROJECT REPORT


PLAN & PROFILE
(Km 19+000 to Km 20+000)

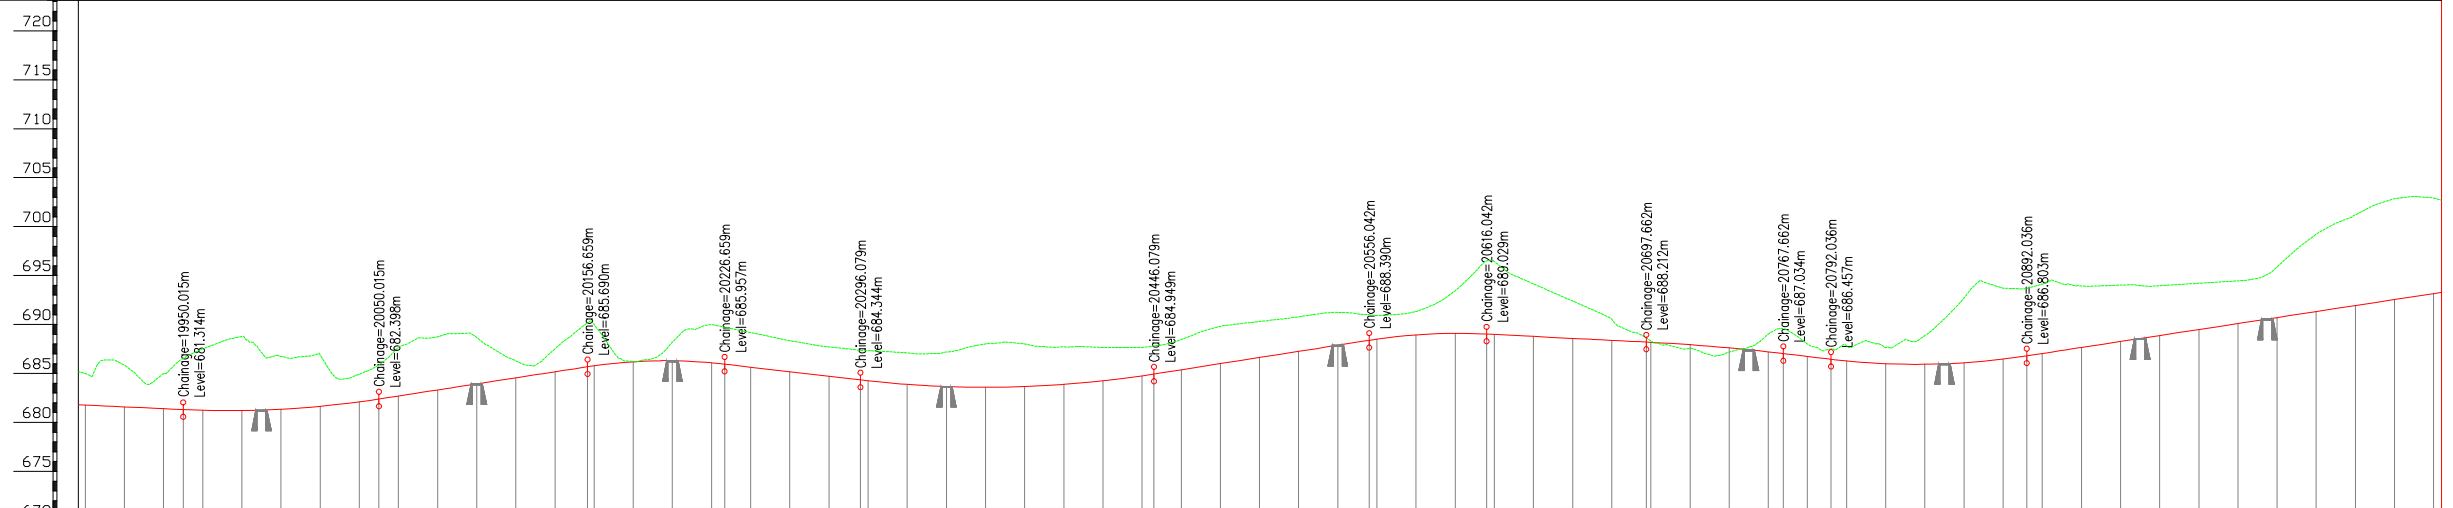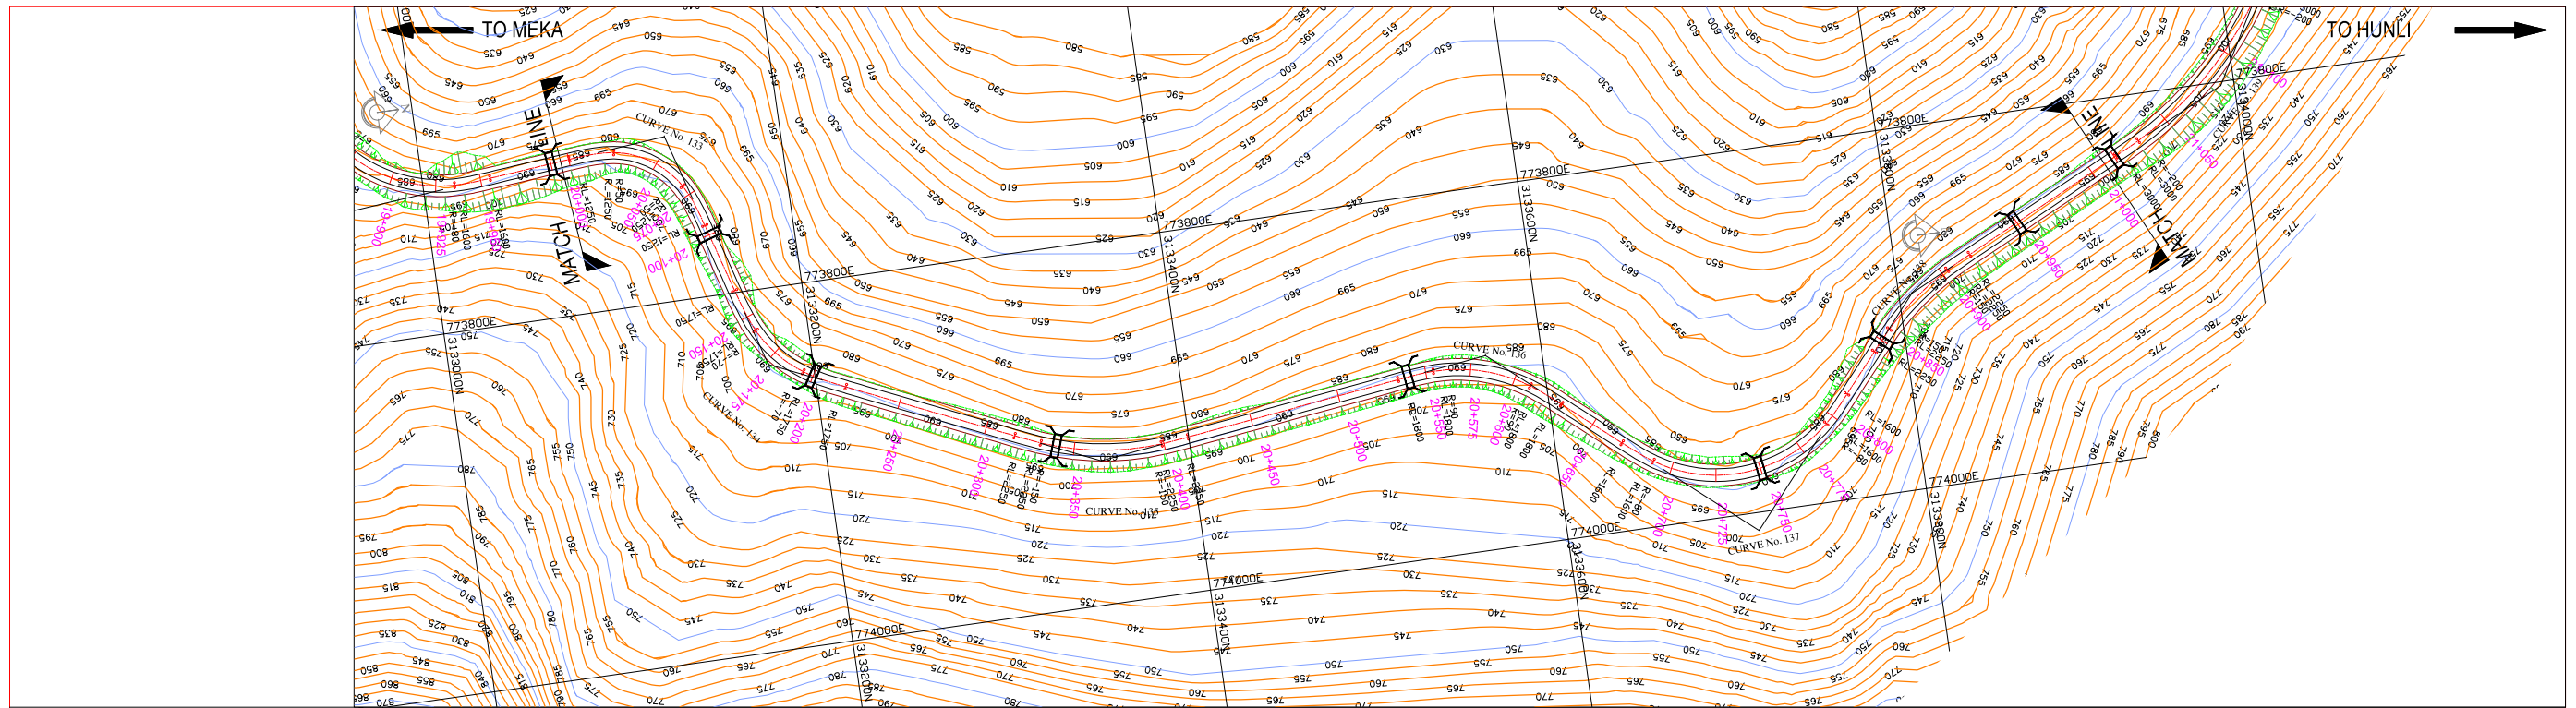

FINISHED ROAD LEVEL	681.774	681.590	681.406	681.242	681.219	681.355	681.652	682.109	682.706	683.323	683.941	684.558	685.176	685.789	686.200	686.302	686.095	685.647	685.183	684.718	684.256	683.893	683.675	683.602	683.675	683.893	684.257	684.766	685.385	686.011	686.636	687.262	687.888	688.509	689.131	689.751	689.369	688.989	688.609	520.269	520.889	520.509	520.129	519.749	519.369	518.989	518.609	518.229	517.849	517.469	517.089	516.709	516.329	515.949	515.569	515.189	514.809	514.429	514.049	513.669	513.289	512.909	512.529	512.149	511.769	511.389	511.009	510.629	510.249	510.869	510.489	510.109	320.869	320.4
---------------------	---------	---------	-------

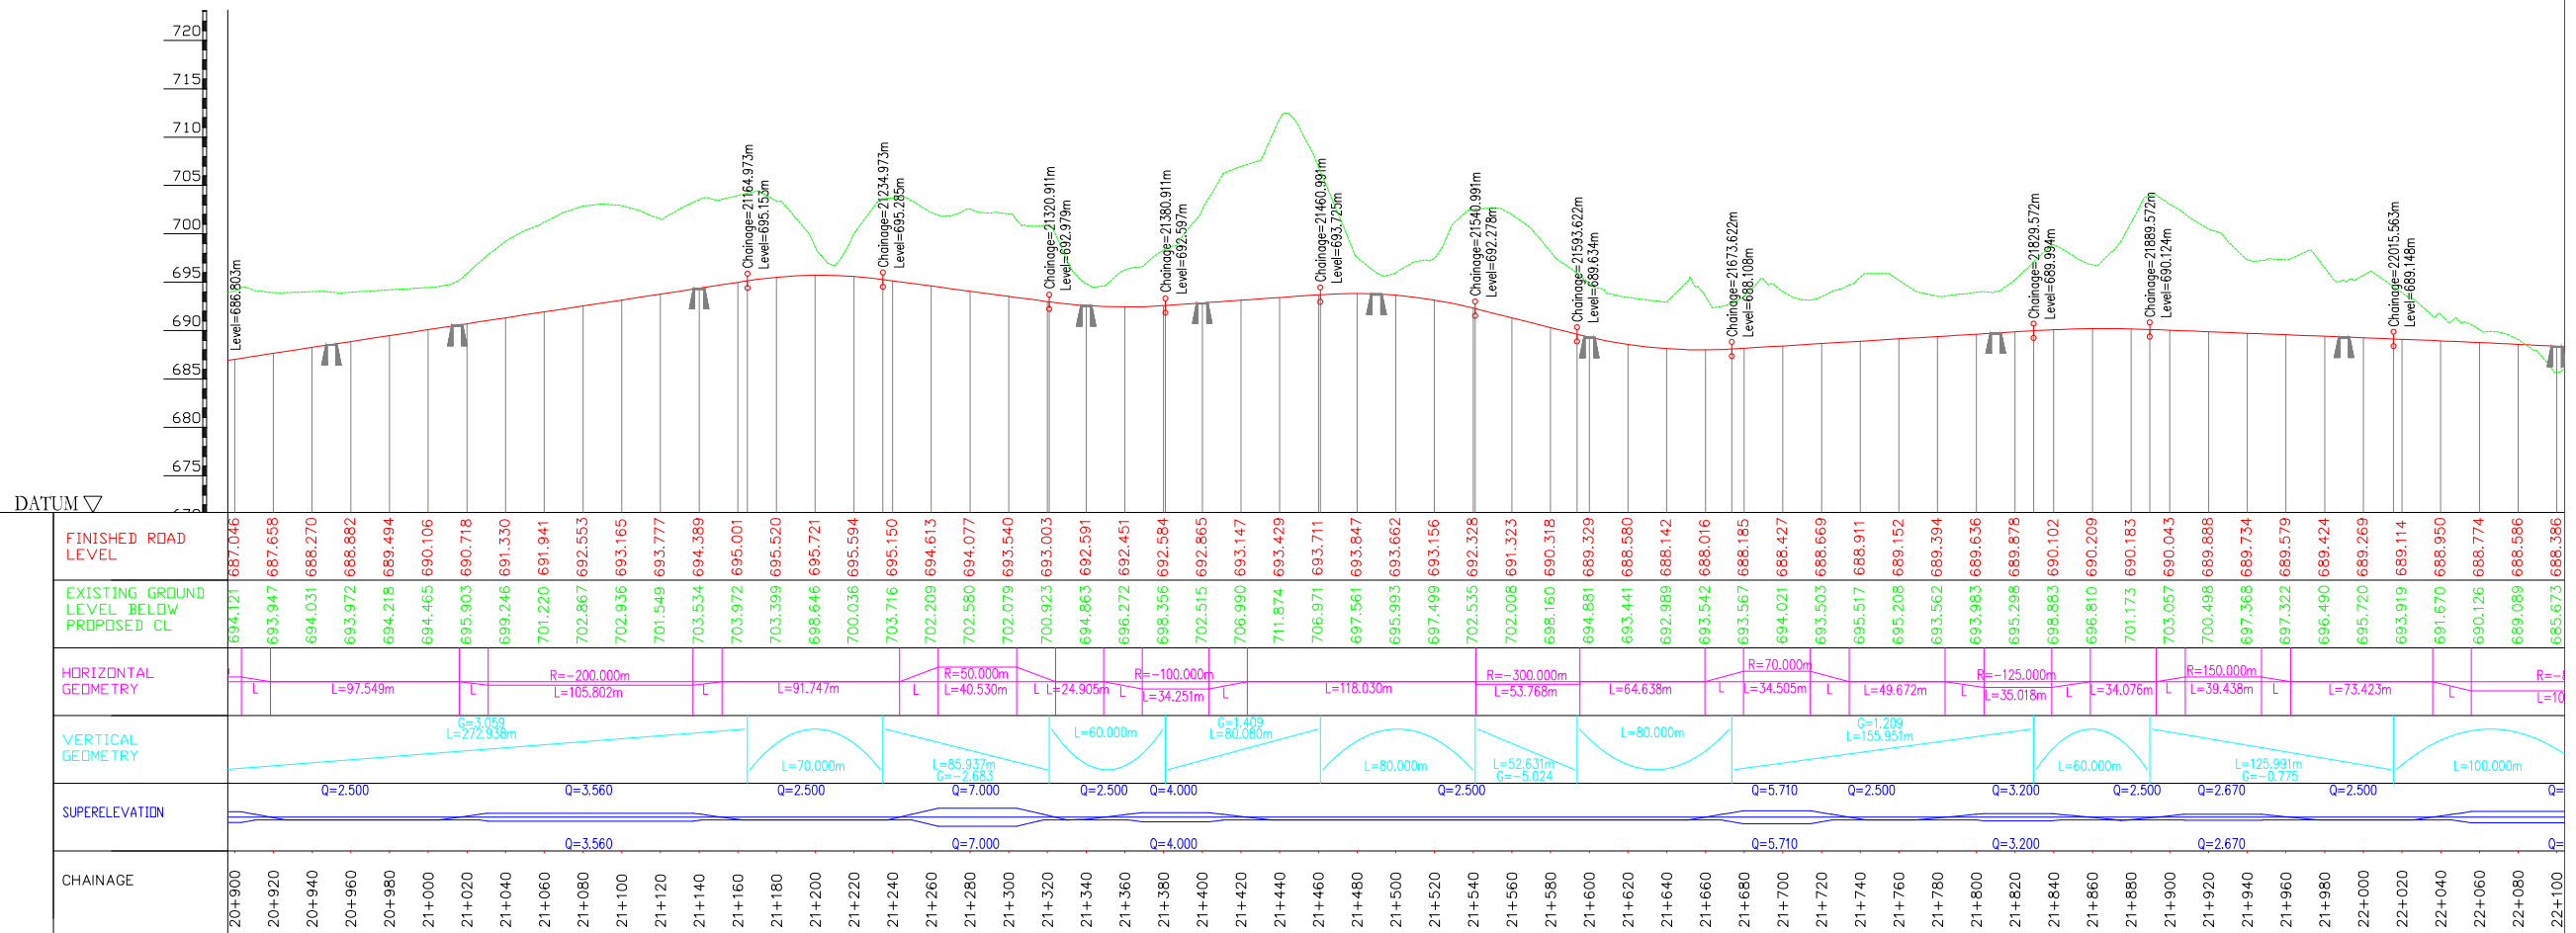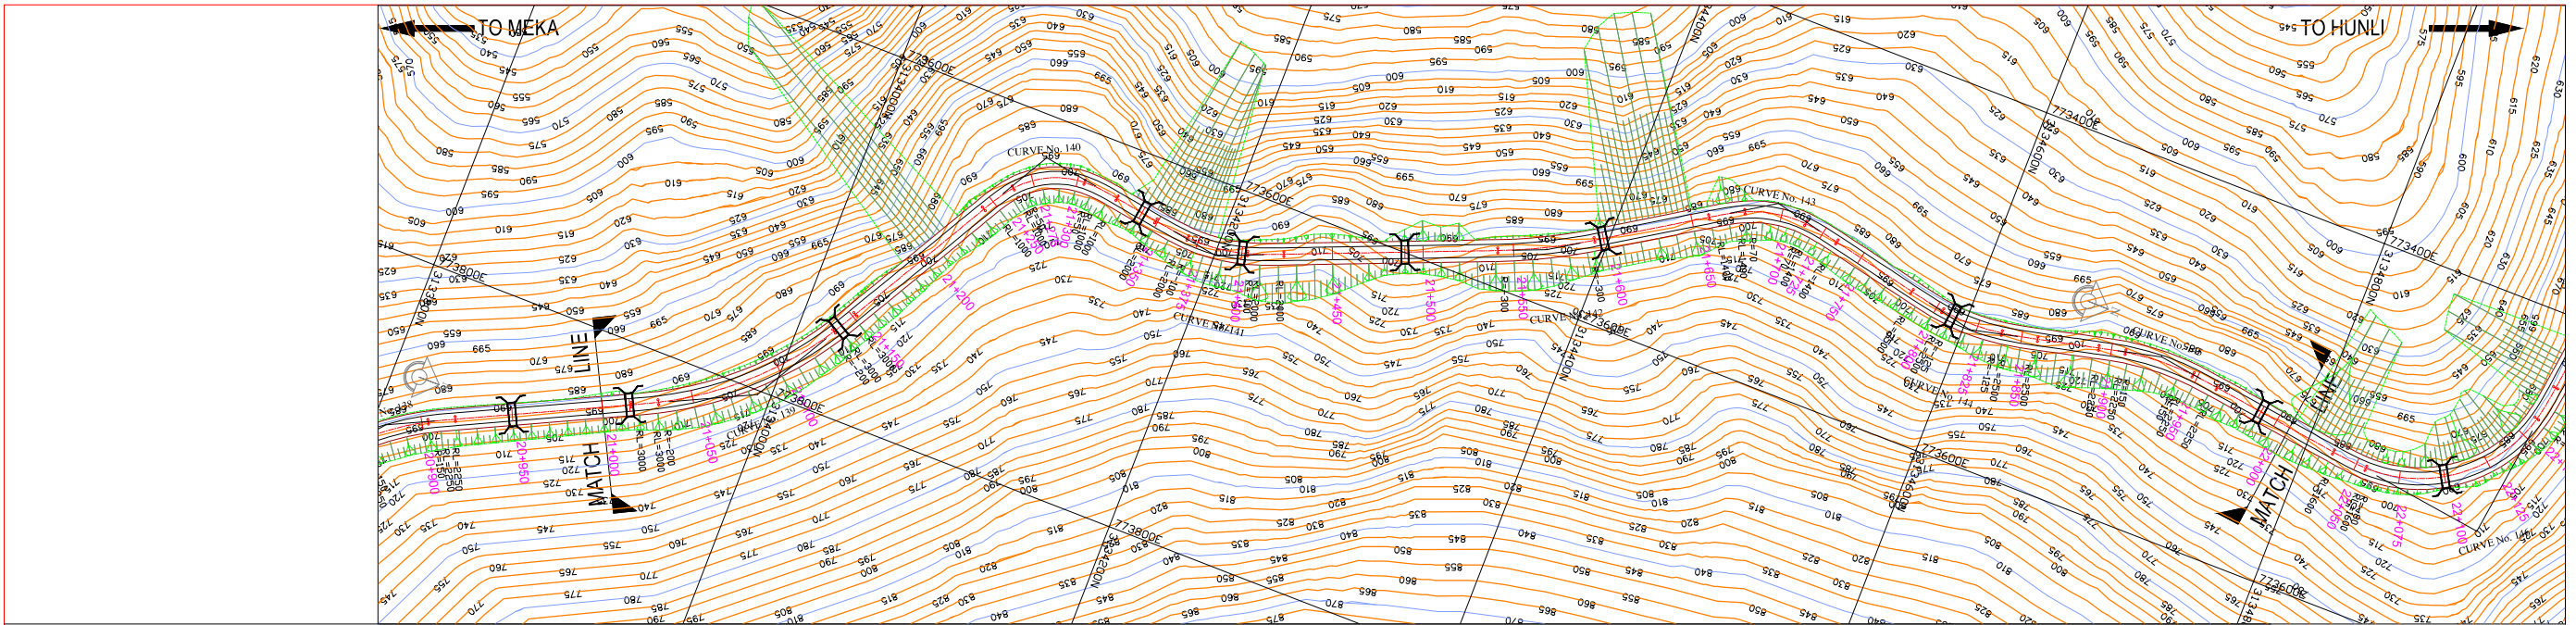

D:\Draft DPR June 2012\Plan & Profile Part - B_2\LAYOU DESIGN_Km 15+400_Km30+000.dwg

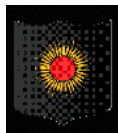



BORDER ROADS ORGANISATION

XPLORER
in JV with
Stanley Consultants Inc.
Unit No. 405 A & B, Rectangle I, Saket District Centre
Saket, New Delhi - 110 017


Detailed Project Report for Improvement of
Meka-Roing-Hunli Road to NH Double Lane
Specifications in Dibang District of
Arunachal Pradesh

REV	R0			
DATE	June 2012			
DRAWN				
DESIGNED				
CHECKED				
APPROVED				

Scale: HOR : 1:2500 VER : 1:500	MEKA-ROING-HUNLI ROAD
Sheet Size: A2	DRAFT DETAILED PROJECT REPORT
PLAN & PROFILE (Km 21+000 to Km 22+000)	
Drg No: Xplorer-SCI/BRO/11193/DDPR/ P&P-149	

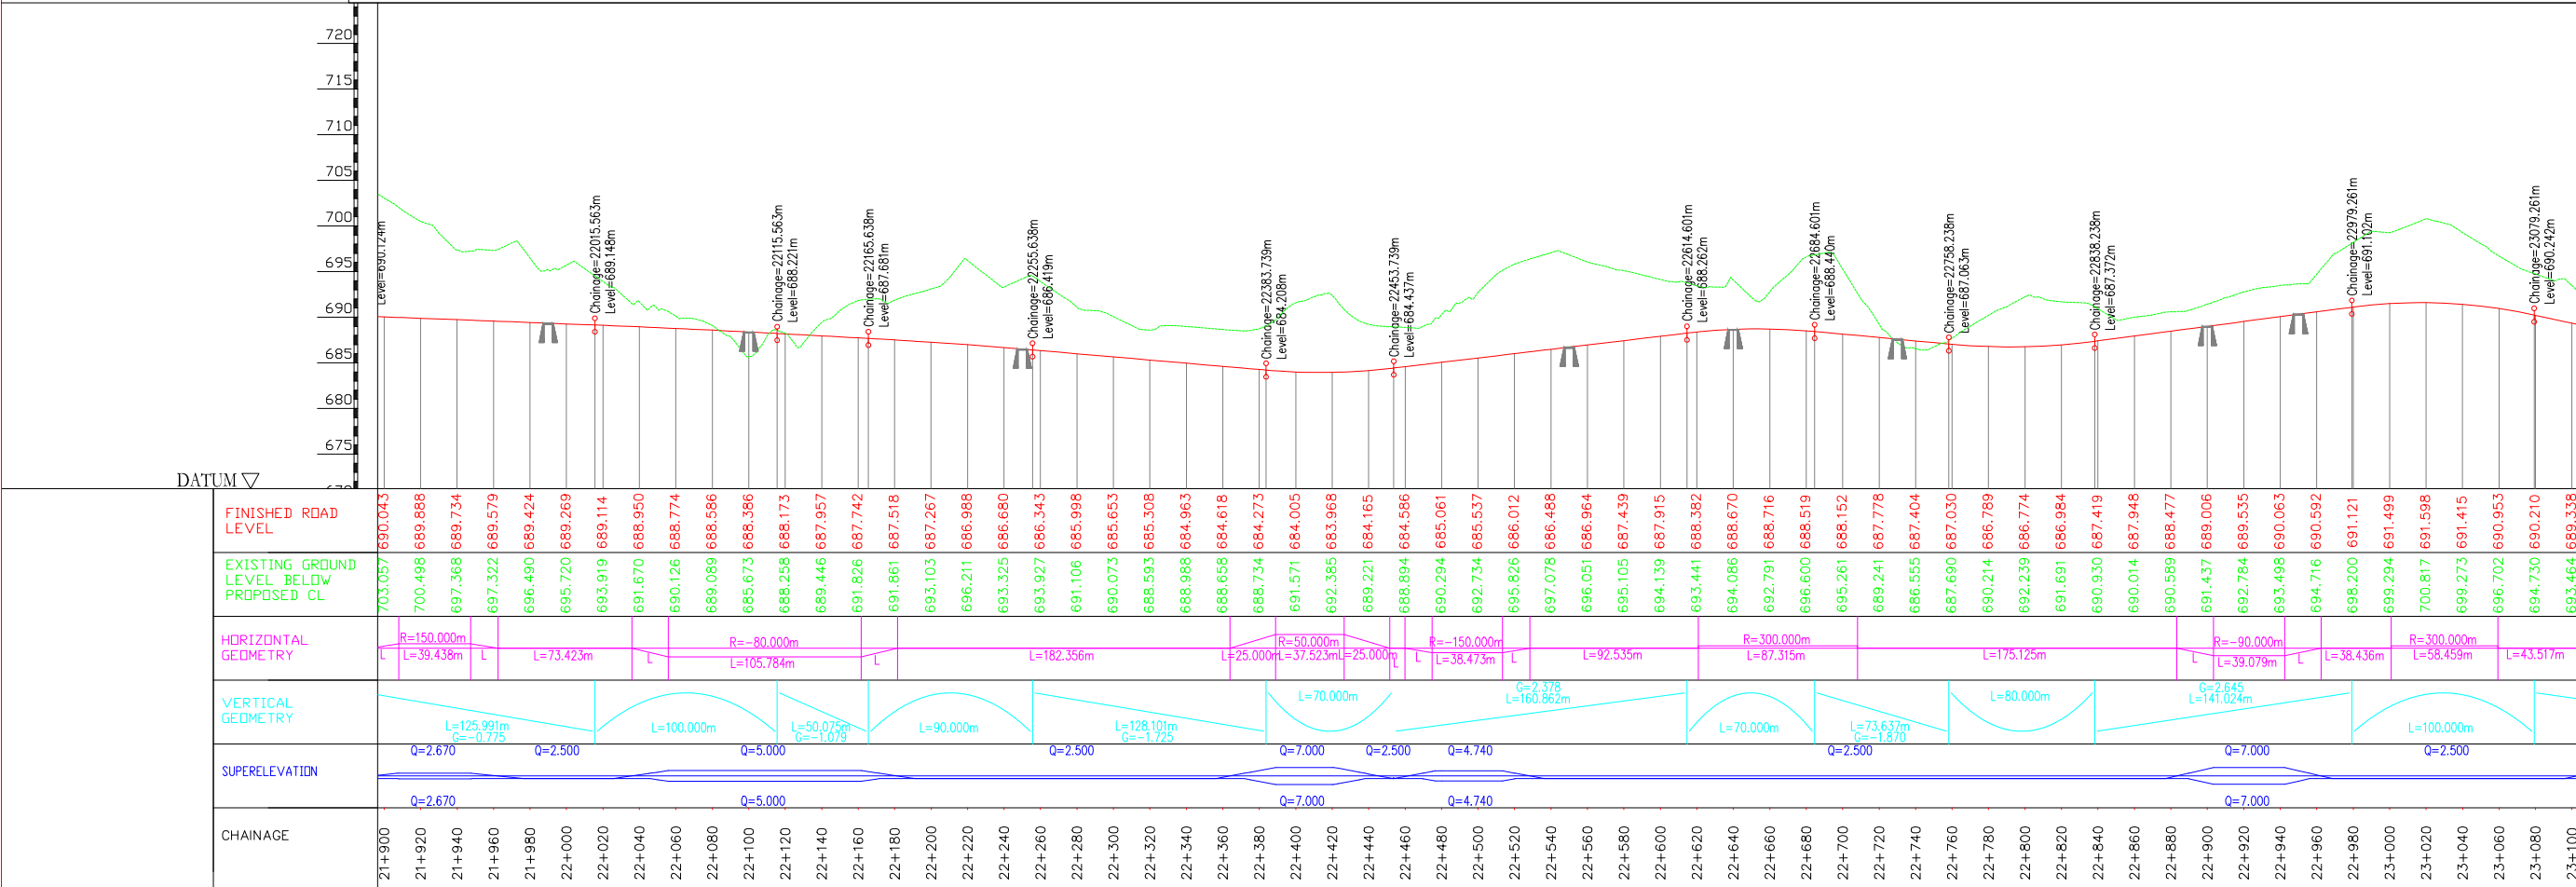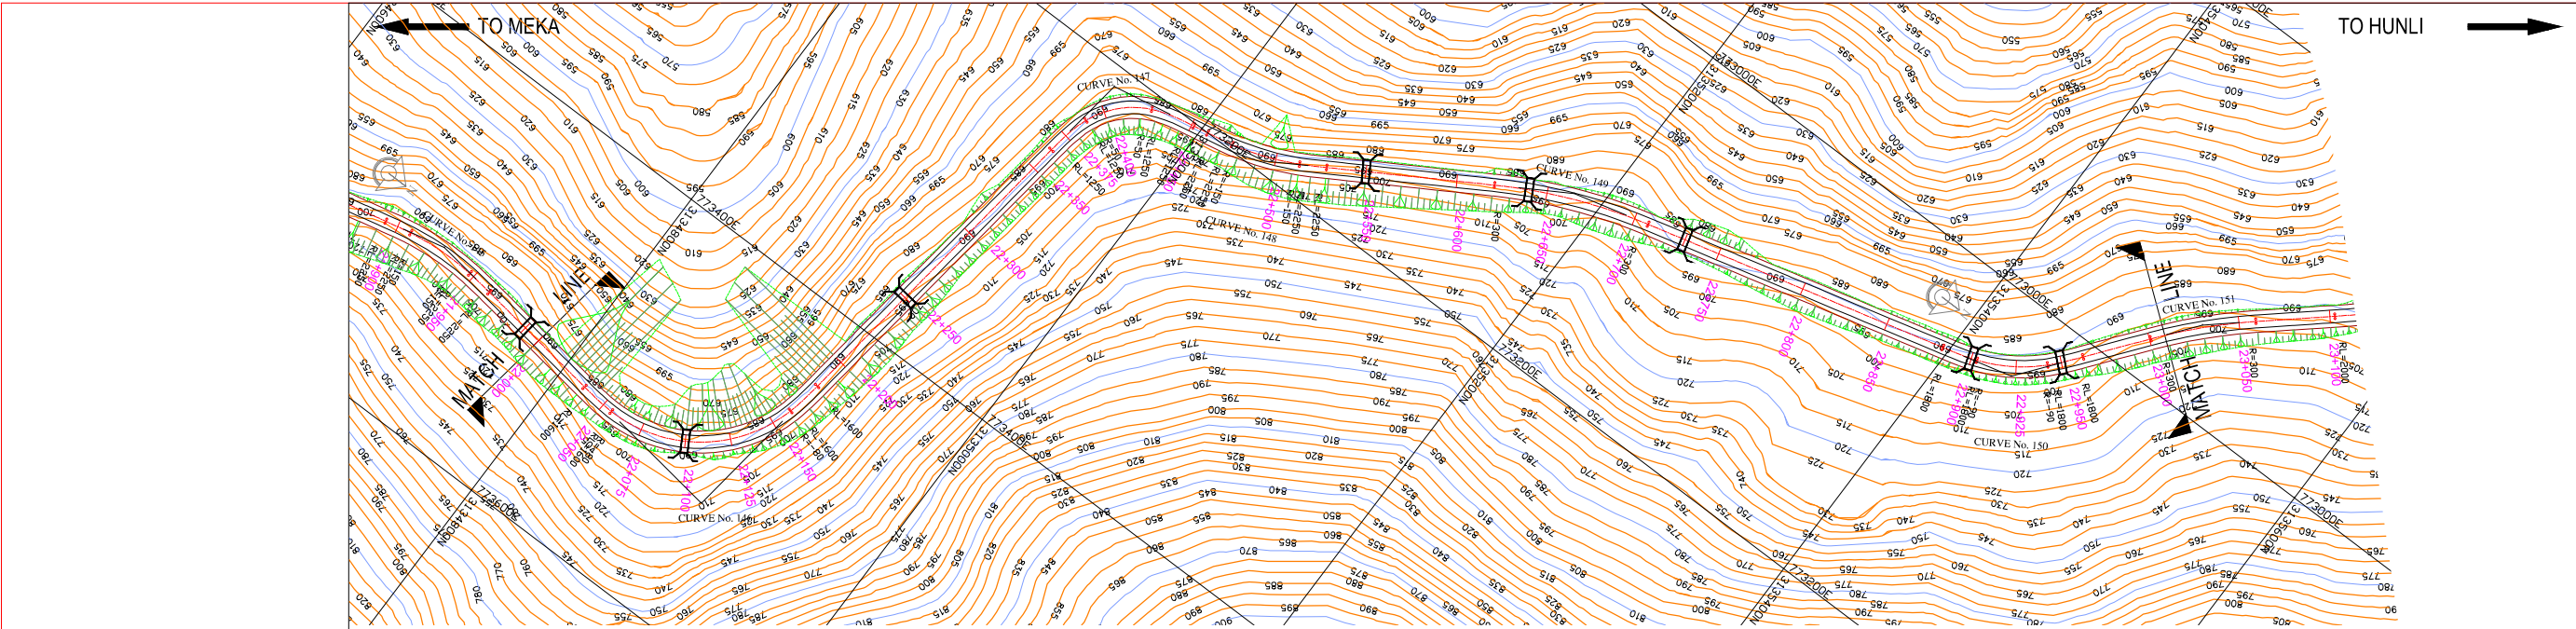

D:\Draft DPR June 2012\Plan & Profile Part - B_2\LAYOU DESIGN_Km 15+400_Km30+000.dwg

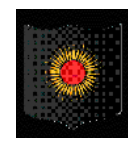

BORDER ROADS ORGANISATION

in JV with

Unit No. 405 A & B, Rectangle I, Saket District Centre
Saket, New Delhi - 110 017

Detailed Project Report for Improvement of
Meka-Roing-Hunli Road to NH Double Lane
Specifications in Dibang District of
Arunachal Pradesh

REV	R0			
DATE	June 2012			
DRAWN				
DESIGNED				
CHECKED				
APPROVED				

Scale:
HOR : 1:2500
VER : 1:500

MEKA-ROING-HUNLI ROAD
DRAFT DETAILED PROJECT REPORT

Sheet Size:
A2

PLAN & PROFILE
(Km 22+000 to Km 23+000)

Drg No: Xplorer-SCI/BRO/11193/DDPR/ P&P-150

