

24 28' 00.00"

24 27' 45.00"

24 27' 30.00"

24 27' 15.00"

76 44' 00.00"

76 44' 15.00"

76 44' 30.00"

76 44' 45.00"

76 45' 00.00"

76 45' 15.00"


76 45' 30.00"

24 28' 00.00"

24 27' 45.00"


24 27' 30.00"

24 27' 15.00"

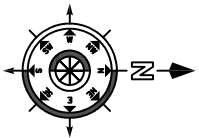

SCALE - 1 CM. = 40 M.

LAYOUT-PLAN OF CONSTRUCTION OF A/R PATRI TO BHATGAON
CH. FROM 0/0 TO 2/450
VILLAGE KUMBAKHERI, BHATGOUN TESHIL : CHIPABAROD DISTT. BARAN
PROPOSAL NO. FP/RJ/ROAD/42427/2019 DATE 08.10.2019
AREA- 1.50 HAC. (BARAN)

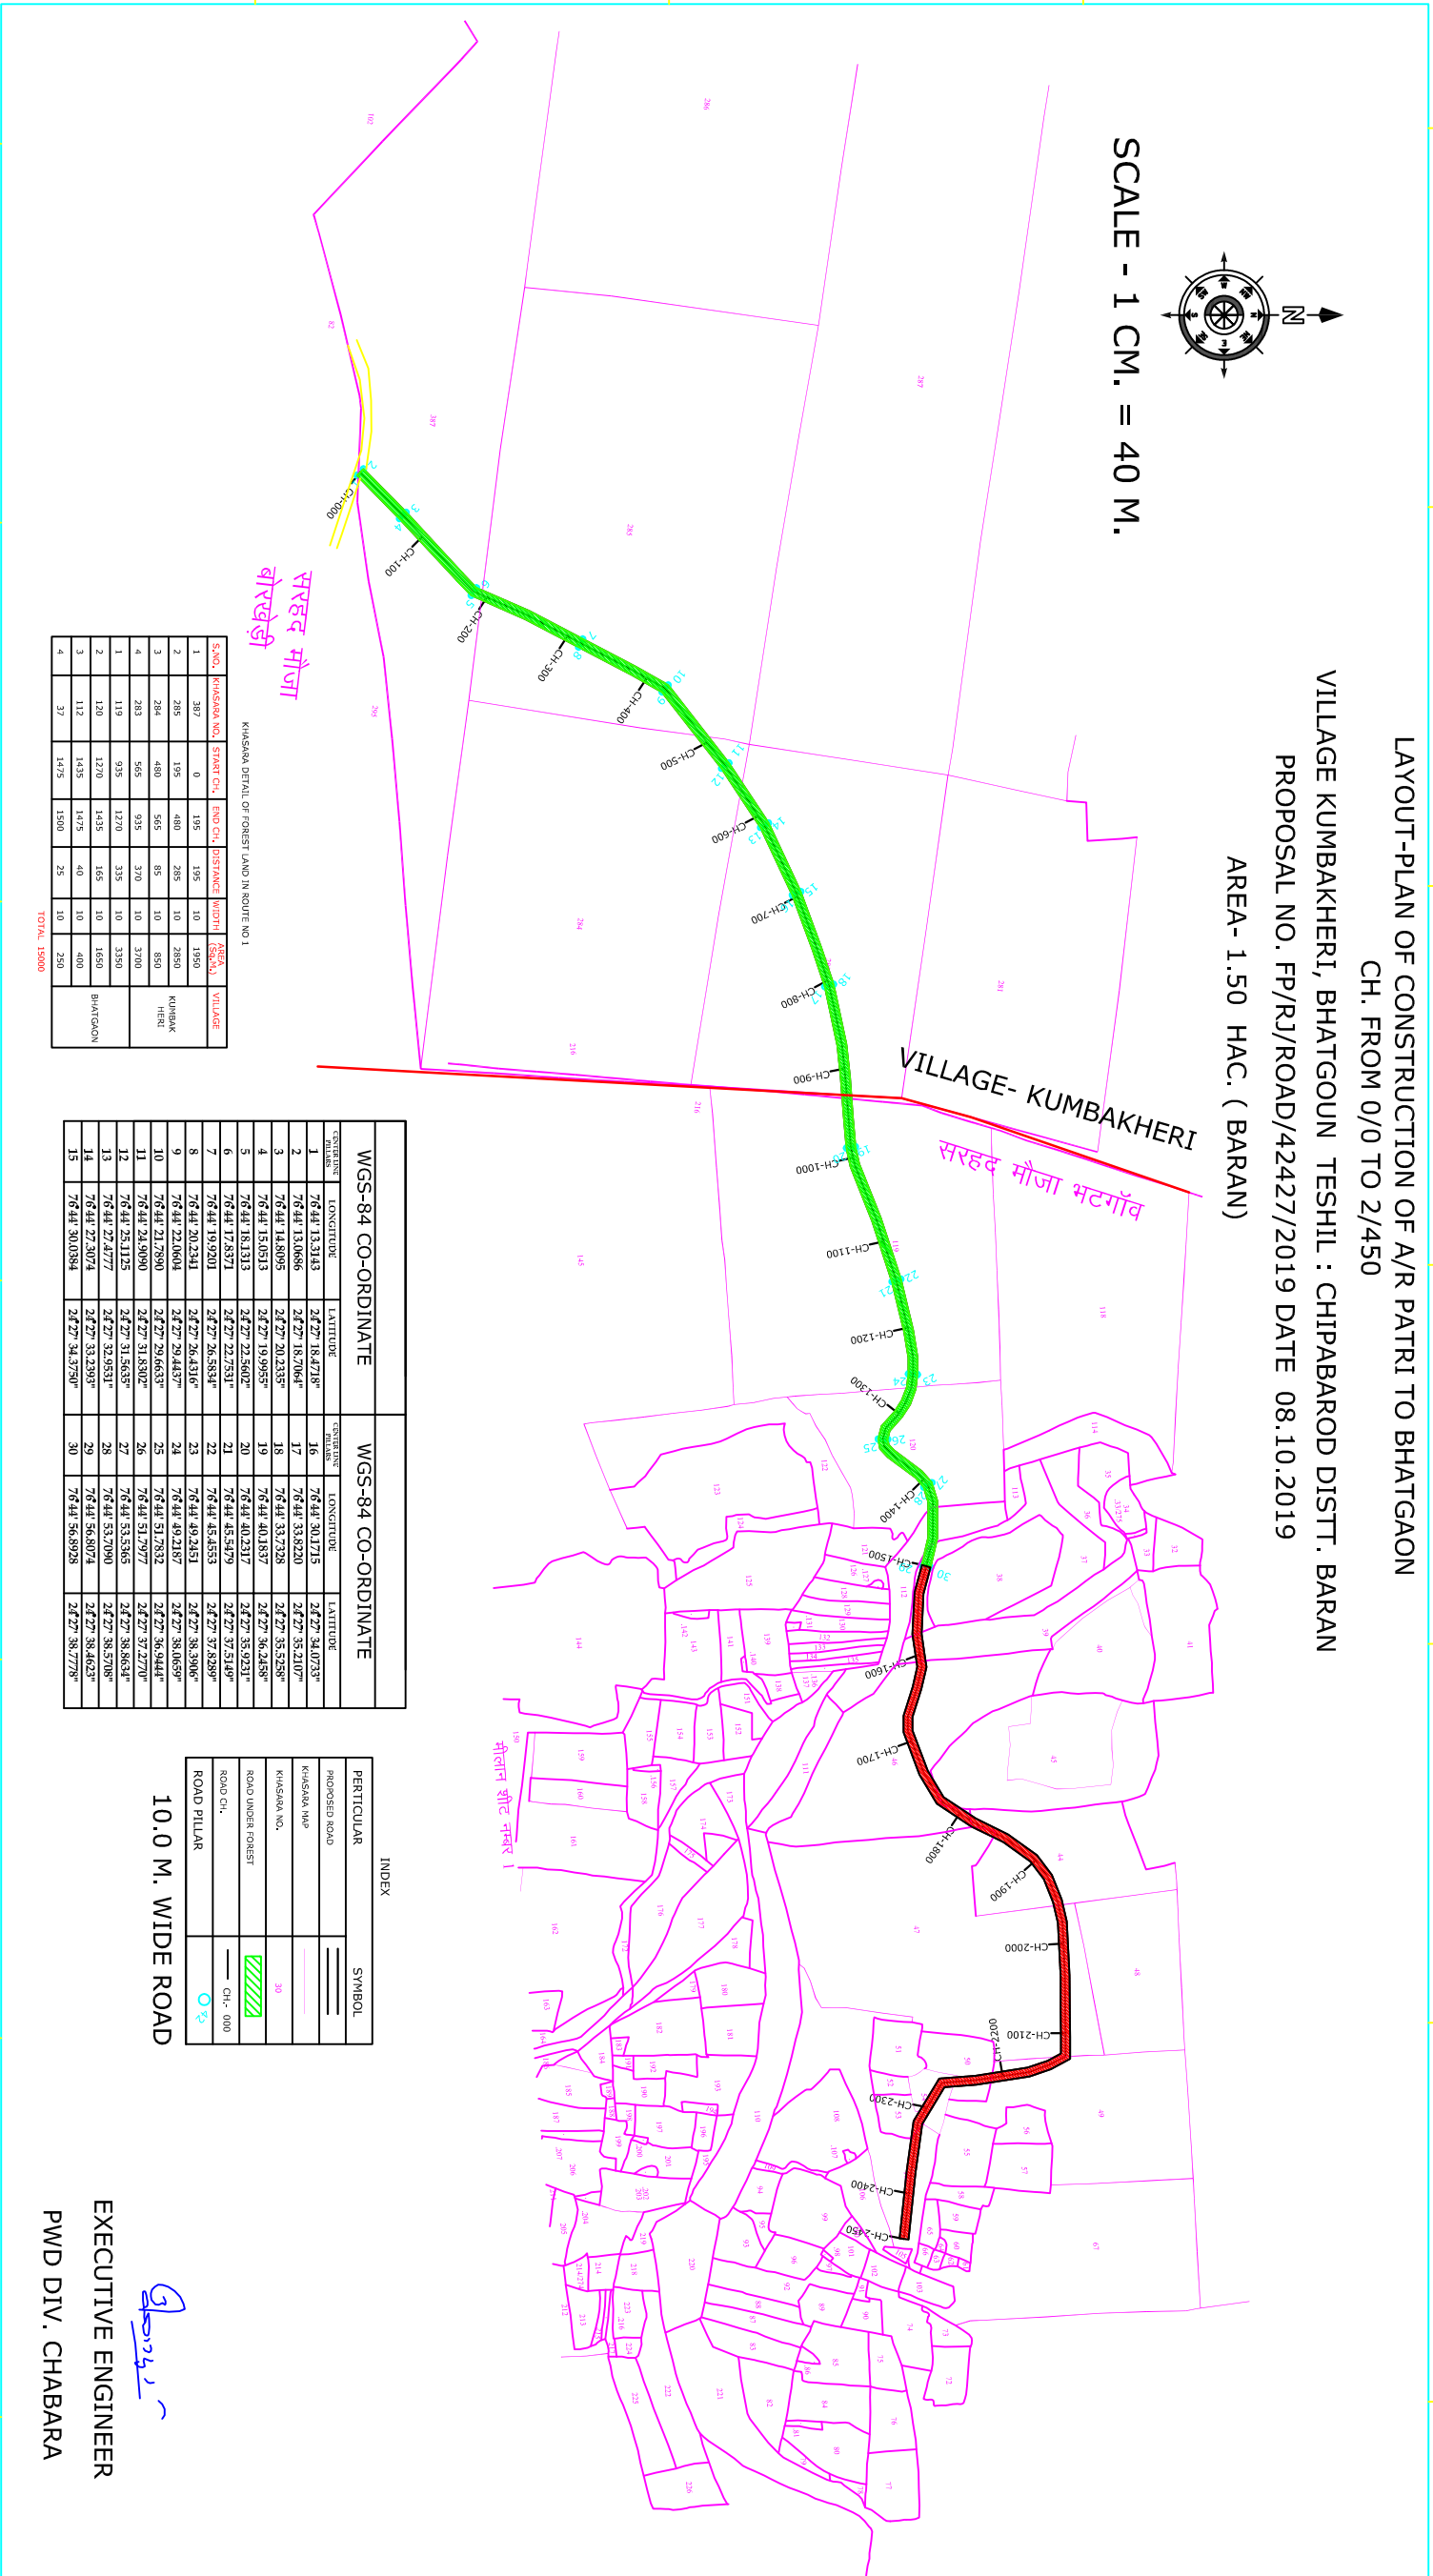

Sl.NO.	KMSAKA NO.	START CH.	END CH.	DISTANCE	WIDTH	AREA	REMARKS
1	387	0	195	195	10	1950	
2	285	195	480	285	10	2850	KUMBAKHERI
3	284	480	565	85	10	850	
4	283	565	935	370	10	3700	
1	119	935	1270	335	10	3350	
2	120	1270	1435	165	10	1650	BHATGAON
3	112	1435	1475	40	10	400	
4	37	1475	1500	25	10	250	
TOTAL							15000

सरहद मौजा
भटगाँव

KMSAKA DETAIL OF FOREST LAND IN ROUTE NO.1

WGS-84 CO-ORDINATE				WGS-84 CO-ORDINATE			
CHANGING BLANK	LONGITUDE	LATITUDE	CHANGING BLANK	LONGITUDE	LATITUDE	CHANGING BLANK	LATITUDE
1	76 44' 13.343	24 27' 18.478"	16	76 44' 30.1715	24 27' 34.073"		
2	76 44' 13.066	24 27' 18.704"	17	76 44' 33.8220	24 27' 35.210"		
3	76 44' 14.8095	24 27' 20.235"	18	76 44' 33.7328	24 27' 35.528"		
4	76 44' 15.0513	24 27' 19.955"	19	76 44' 40.1597	24 27' 36.248"		
5	76 44' 15.1313	24 27' 22.5602"	20	76 44' 40.2317	24 27' 35.9231"		
6	76 44' 17.8571	24 27' 22.7531"	21	76 44' 45.5479	24 27' 37.5149"		
7	76 44' 19.9201	24 27' 26.5834"	22	76 44' 45.8553	24 27' 37.8389"		
8	76 44' 20.2343	24 27' 26.4316"	23	76 44' 49.2451	24 27' 38.3906"		
9	76 44' 22.0604	24 27' 29.4437"	24	76 44' 49.2187	24 27' 38.0659"		
10	76 44' 21.7990	24 27' 29.6633"	25	76 44' 51.7932	24 27' 36.9444"		
11	76 44' 24.9090	24 27' 31.5635"	26	76 44' 53.5365	24 27' 37.2770"		
12	76 44' 25.1125	24 27' 31.5635"	27	76 44' 53.5365	24 27' 38.8634"		
13	76 44' 27.4777	24 27' 32.4931"	28	76 44' 53.7090	24 27' 38.5708"		
14	76 44' 27.3074	24 27' 33.2387"	29	76 44' 56.8074	24 27' 38.4623"		
15	76 44' 30.0384	24 27' 34.3750"	30	76 44' 56.8928	24 27' 38.7779"		

INDEX

PARTICULAR	SYMBOL
PROPOSED ROAD	
KMSAKA MAP	
KMSAKA NO.	30
ROAD UNDER FOREST	
ROAD CH.	CH - 000
ROAD PILLAR	

10.0 M. WIDE ROAD

EXECUTIVE ENGINEER
PWD DIV. CHABARA