


GT SHEET -PLAN OF CONSTRUCTION OF A/R PATRI TO BHATGAON
CH. FROM 0/0 TO 2/450
VILLAGE KHUMBHAKHERI, BHATGAON TESHIL : CHIPABAROD DISTT. BARAN
PROPOSAL NO. FP/RJ/ROAD/42427/2019 DATE 08.10.2019
AREA- 1.50 HAC. (BARAN)

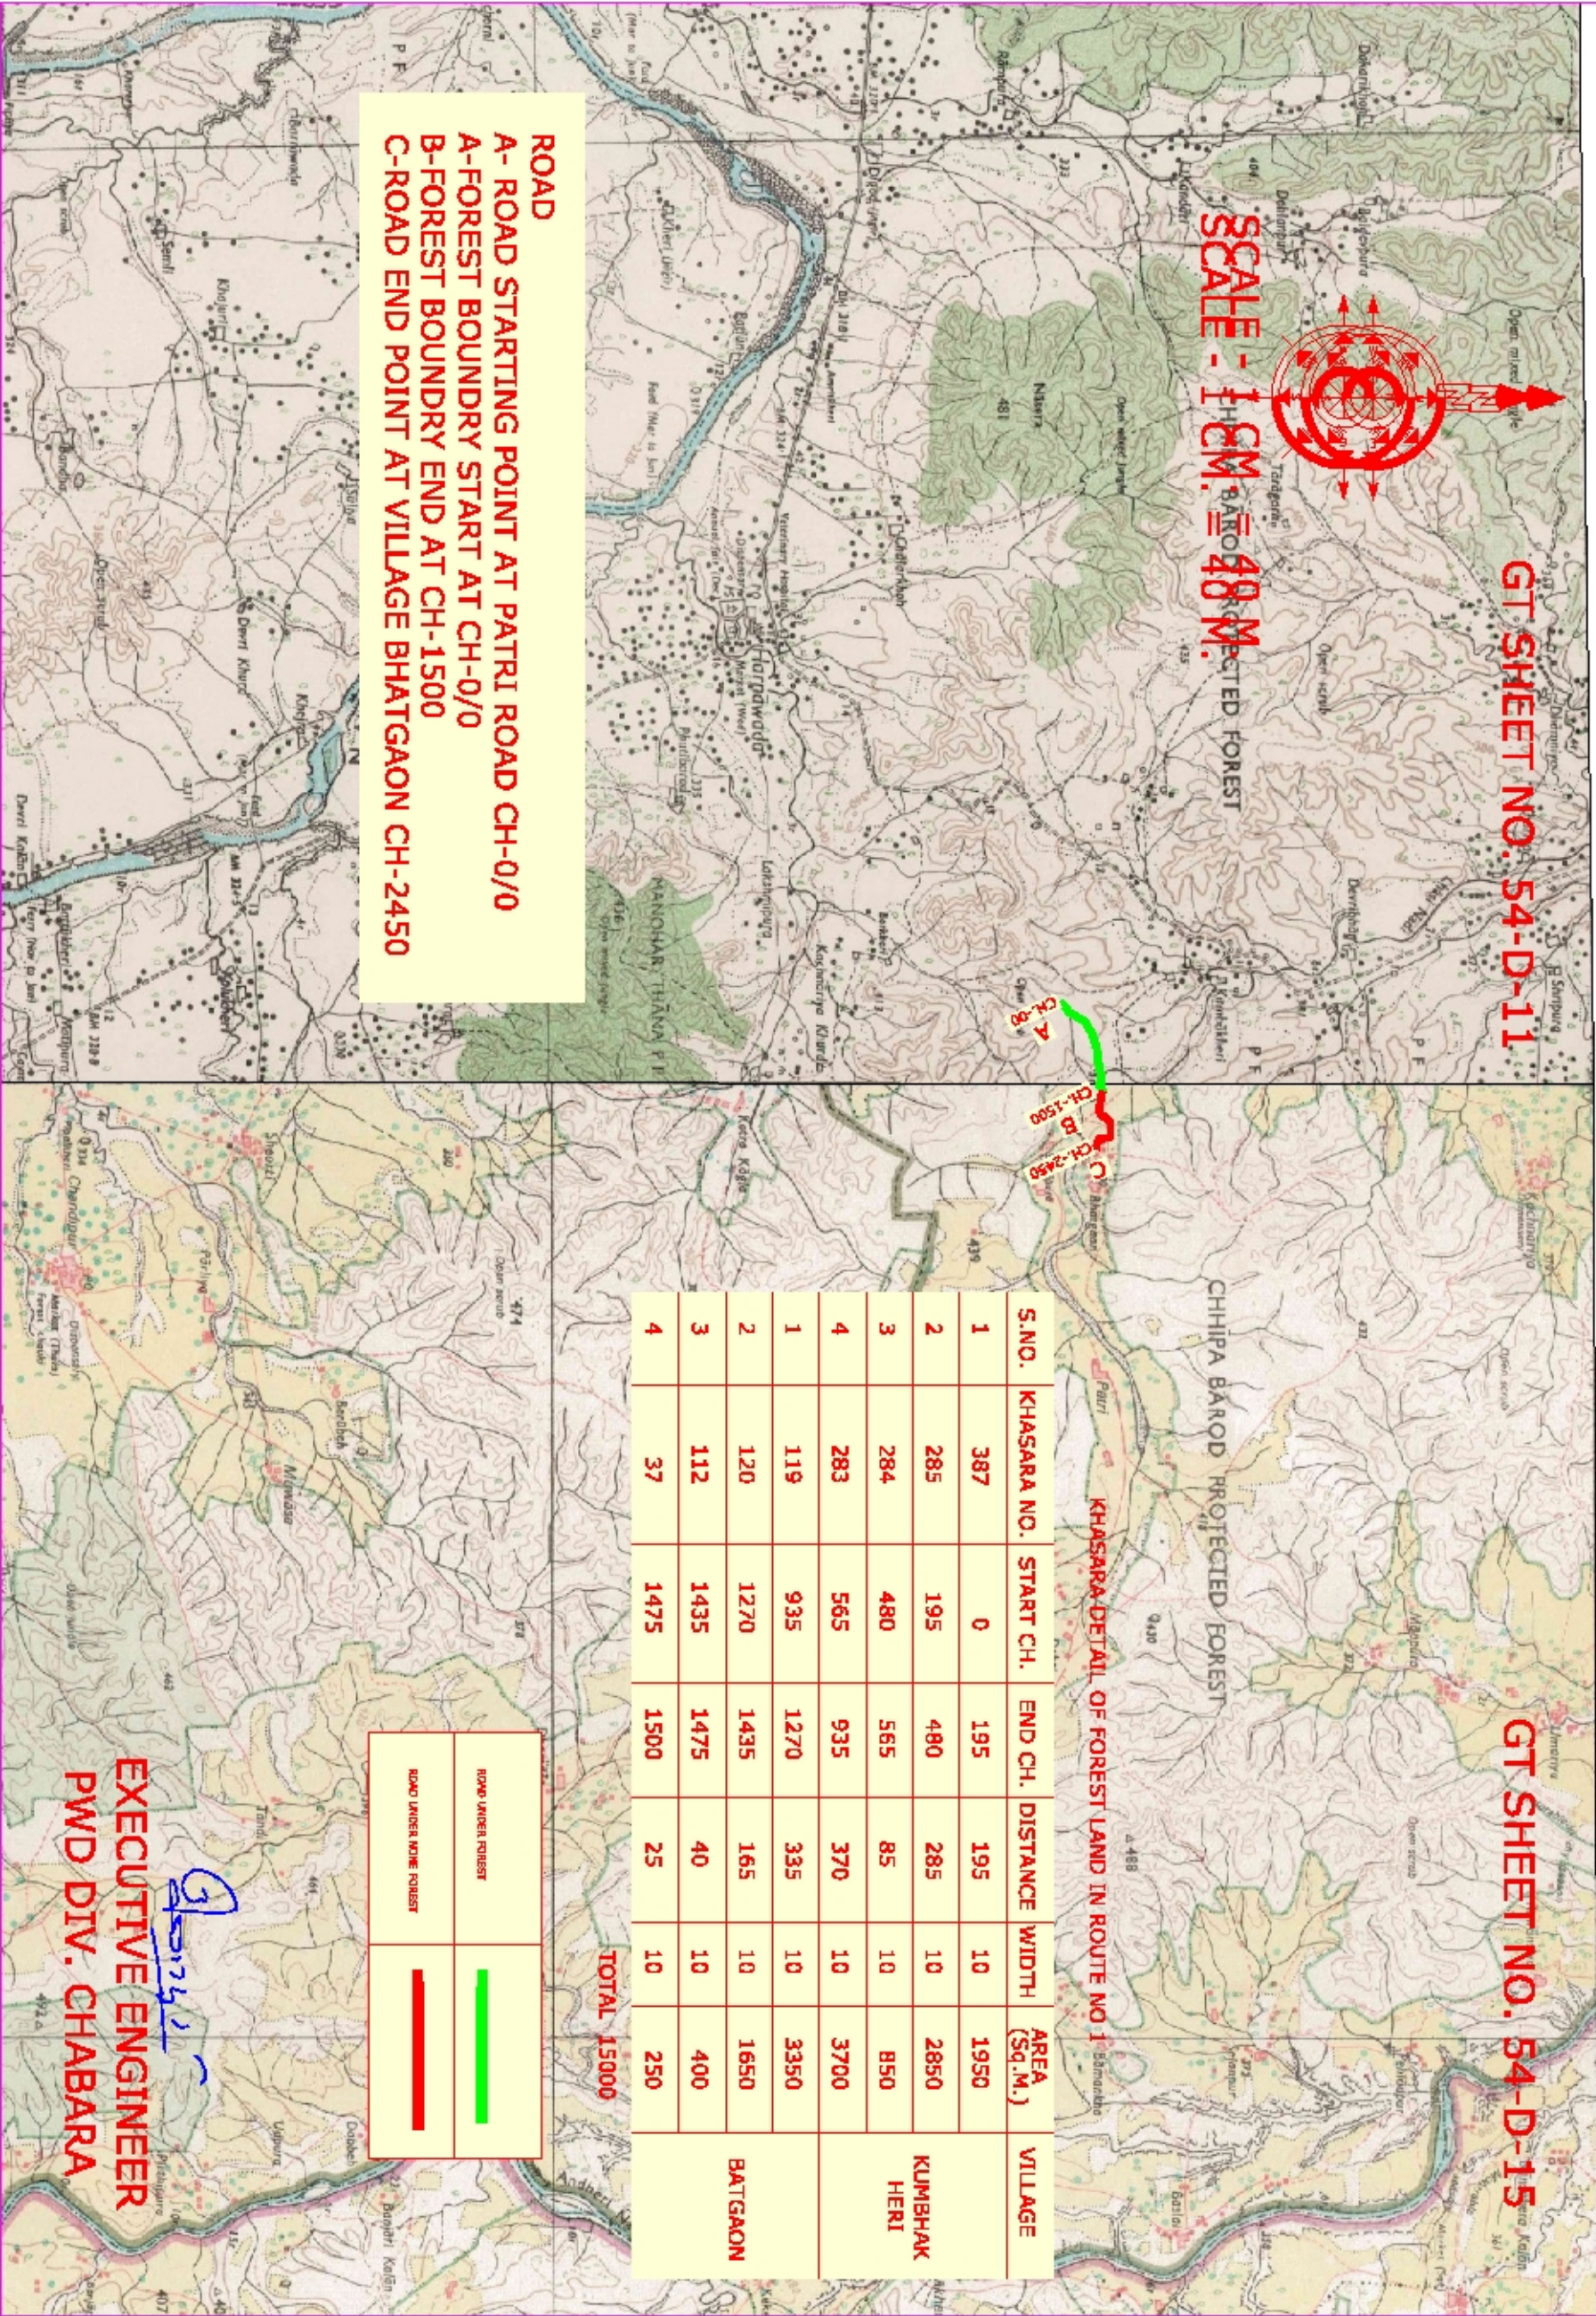

ROAD
A- ROAD STARTING POINT AT PATRI ROAD CH-0/0
A-FOREST BOUNDRY START AT CH-0/0
B-FOREST BOUNDRY END AT CH-1500
C-ROAD END POINT AT VILLAGE BHATGAON CH-2450

S.NO.	KHASARA NO.	START CH.	END CH.	DISTANCE	WIDTH	AREA (Sq.M.)	VILLAGE
1	387	0	195	195	10	1950	KUMBHAKHERI
2	285	195	480	285	10	2850	
3	284	480	565	85	10	850	
4	283	565	935	370	10	3700	
1	119	935	1270	335	10	3350	BATGAON
2	120	1270	1435	165	10	1650	
3	112	1435	1475	40	10	400	
4	37	1475	1500	25	10	250	
TOTAL 15000							

ROAD UNDER FOREST	
ROAD UNDER MORE FOREST	

EXECUTIVE ENGINEER
PWD DIV. CHABARA