


LAND USE MAP OF C/O ROAD FROM PADECH DAFOG TO BATHIYAD KADECH R/D 0/00 TO 4/200 KMS


19

15


16

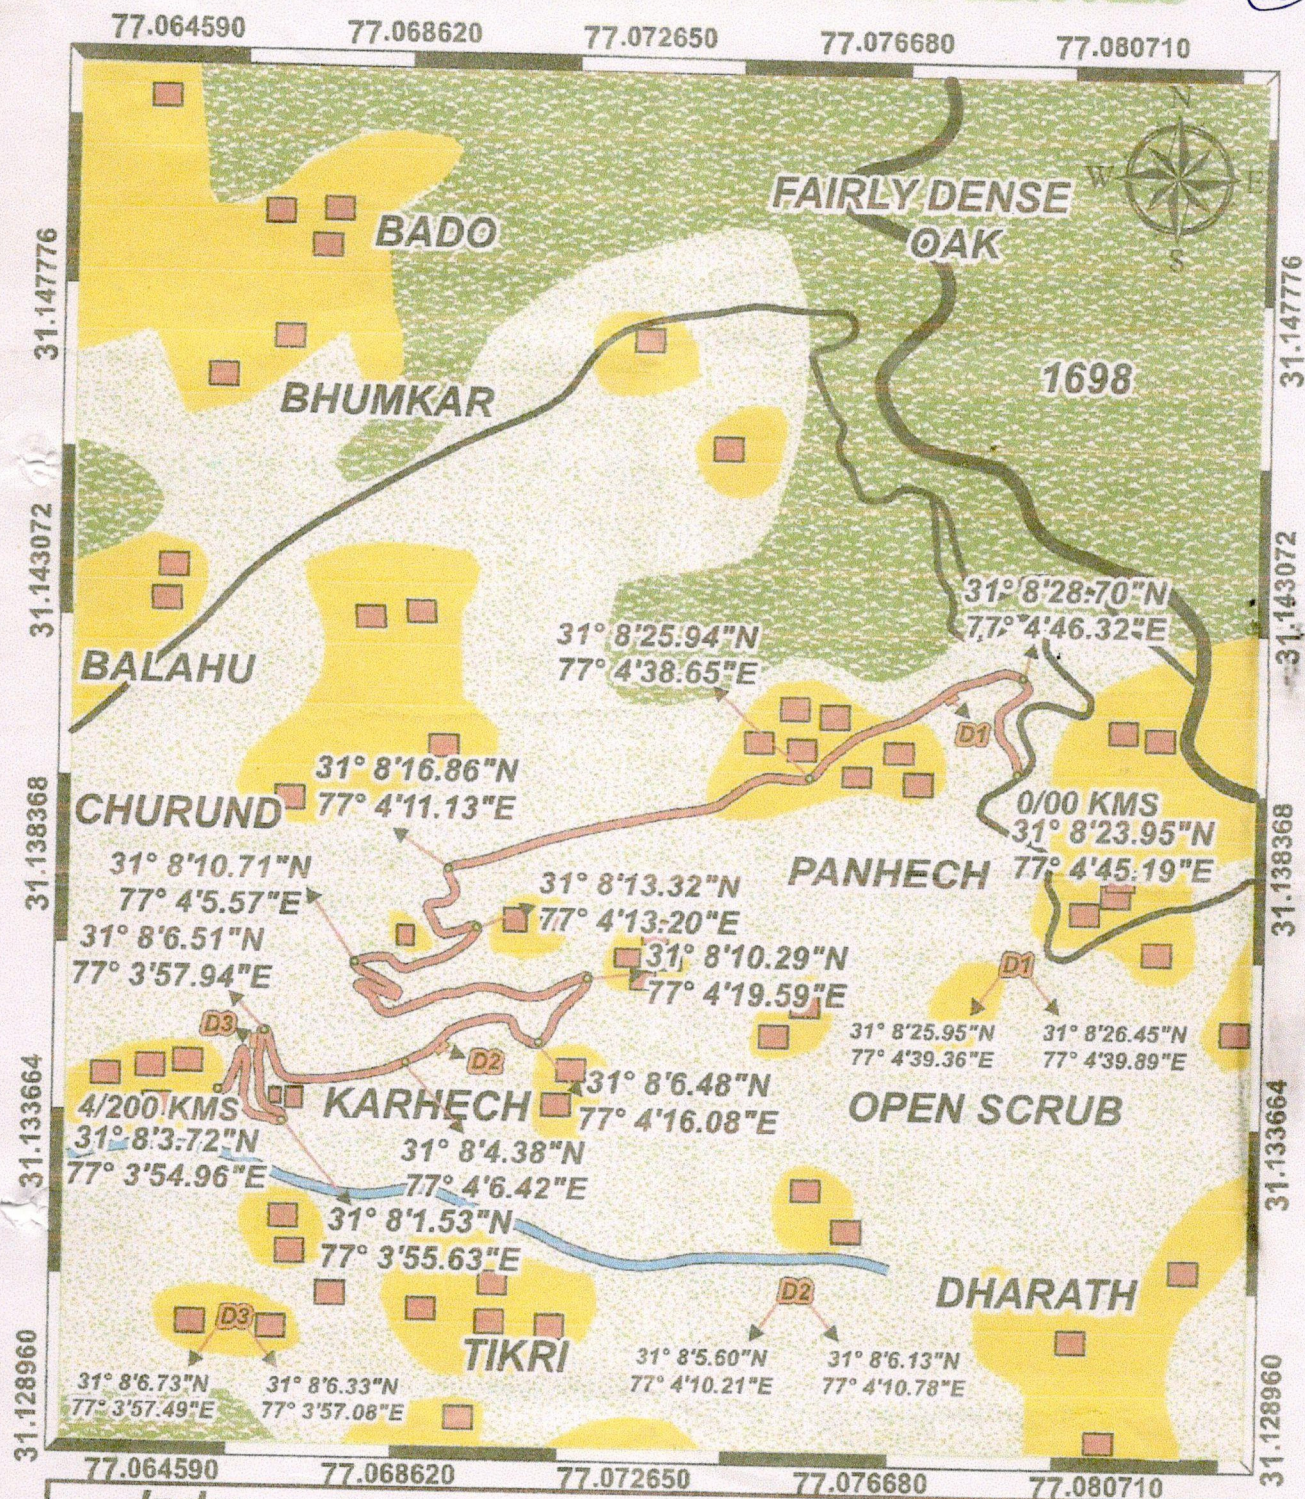

Index
 Proposed Site
 Water Body
 Private Land
 Forest Land
 Builtup Structure

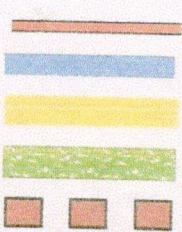

Dumping Site
 Open Land,
 Grass, Scrub
 Waste Land
 Existing Road/Path
 Topo Sheet No.

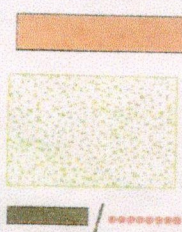

Assistant Engineer
 H.P.W.D., Sub-Division
 Jutogh, Shimla-11

Executive Engineer,
 Shimla Rural Division
 HPPWD, Dharm

Divisional Forest Officer
 Shimla Forest Division
 SHIMLA

J. E.

53 E/4