


T.O. SHEET OF VILLAGE PADECH TO DAFAG BATHIAD KANDOL ROAD

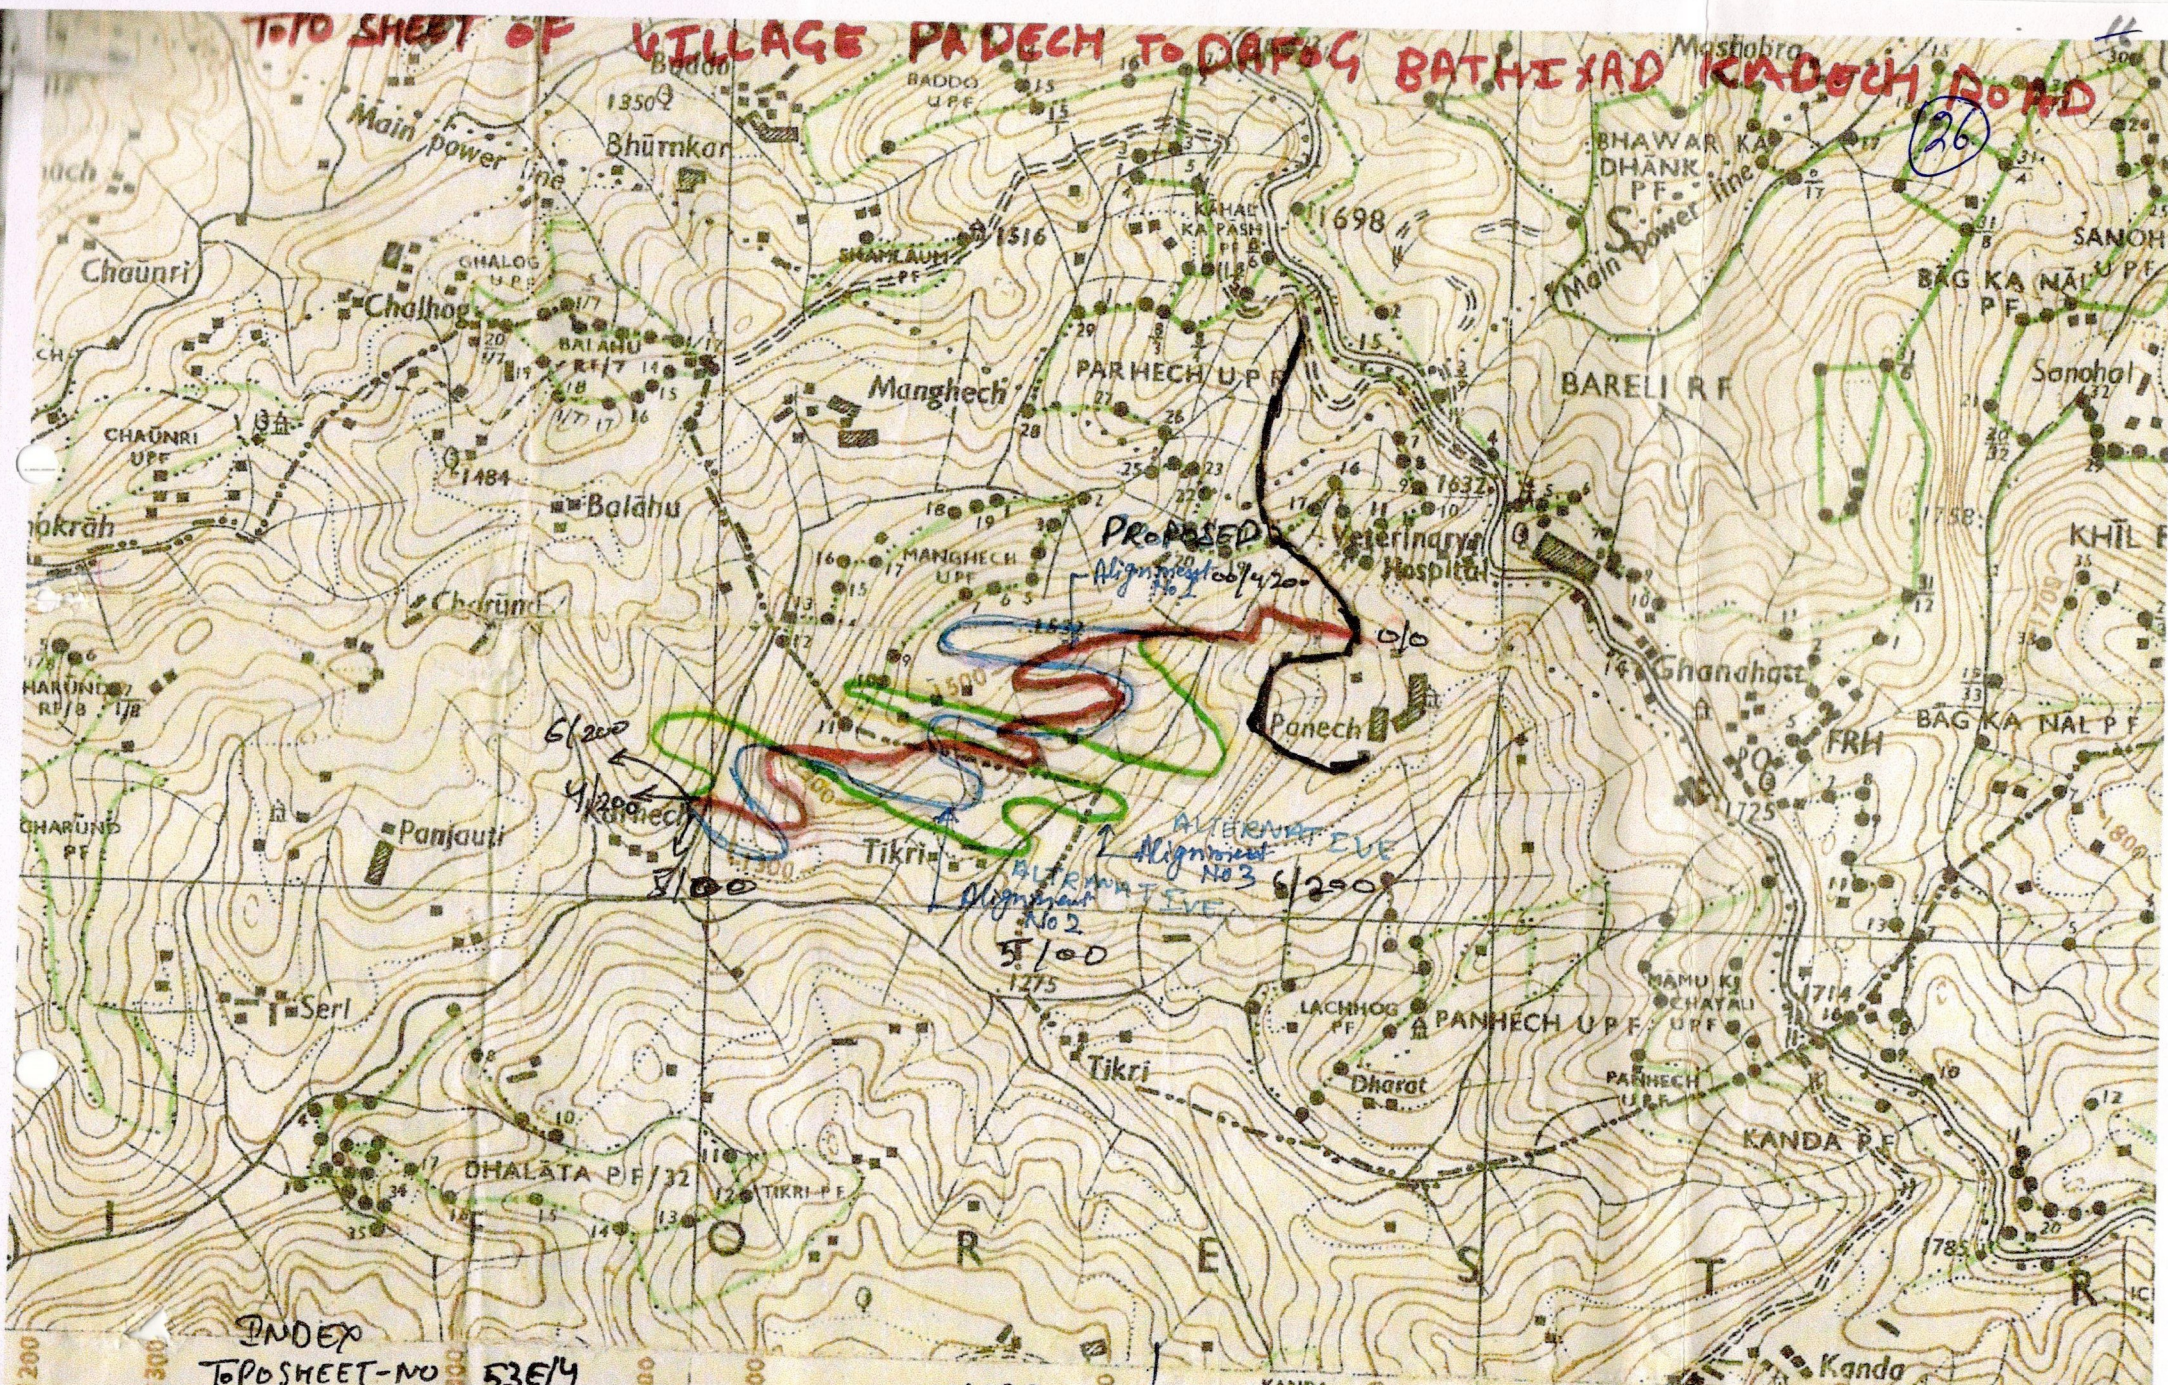

INDEX

TOPOSHEET-NO 53E/4
 PROPOSED ALIGNMENT I - 4/200
 ALTERNATIVE ALIGNMENT II - 5/00
 ALTERNATIVE ALIGNMENT III - 6/200

EXISTING ROAD -

DRAS

Assistant Eng
 HPPWD, Dhami
 Date: 11/11/11

Executive Engineer,
 Shimla Rural Division
 HPPWD, Dhami