


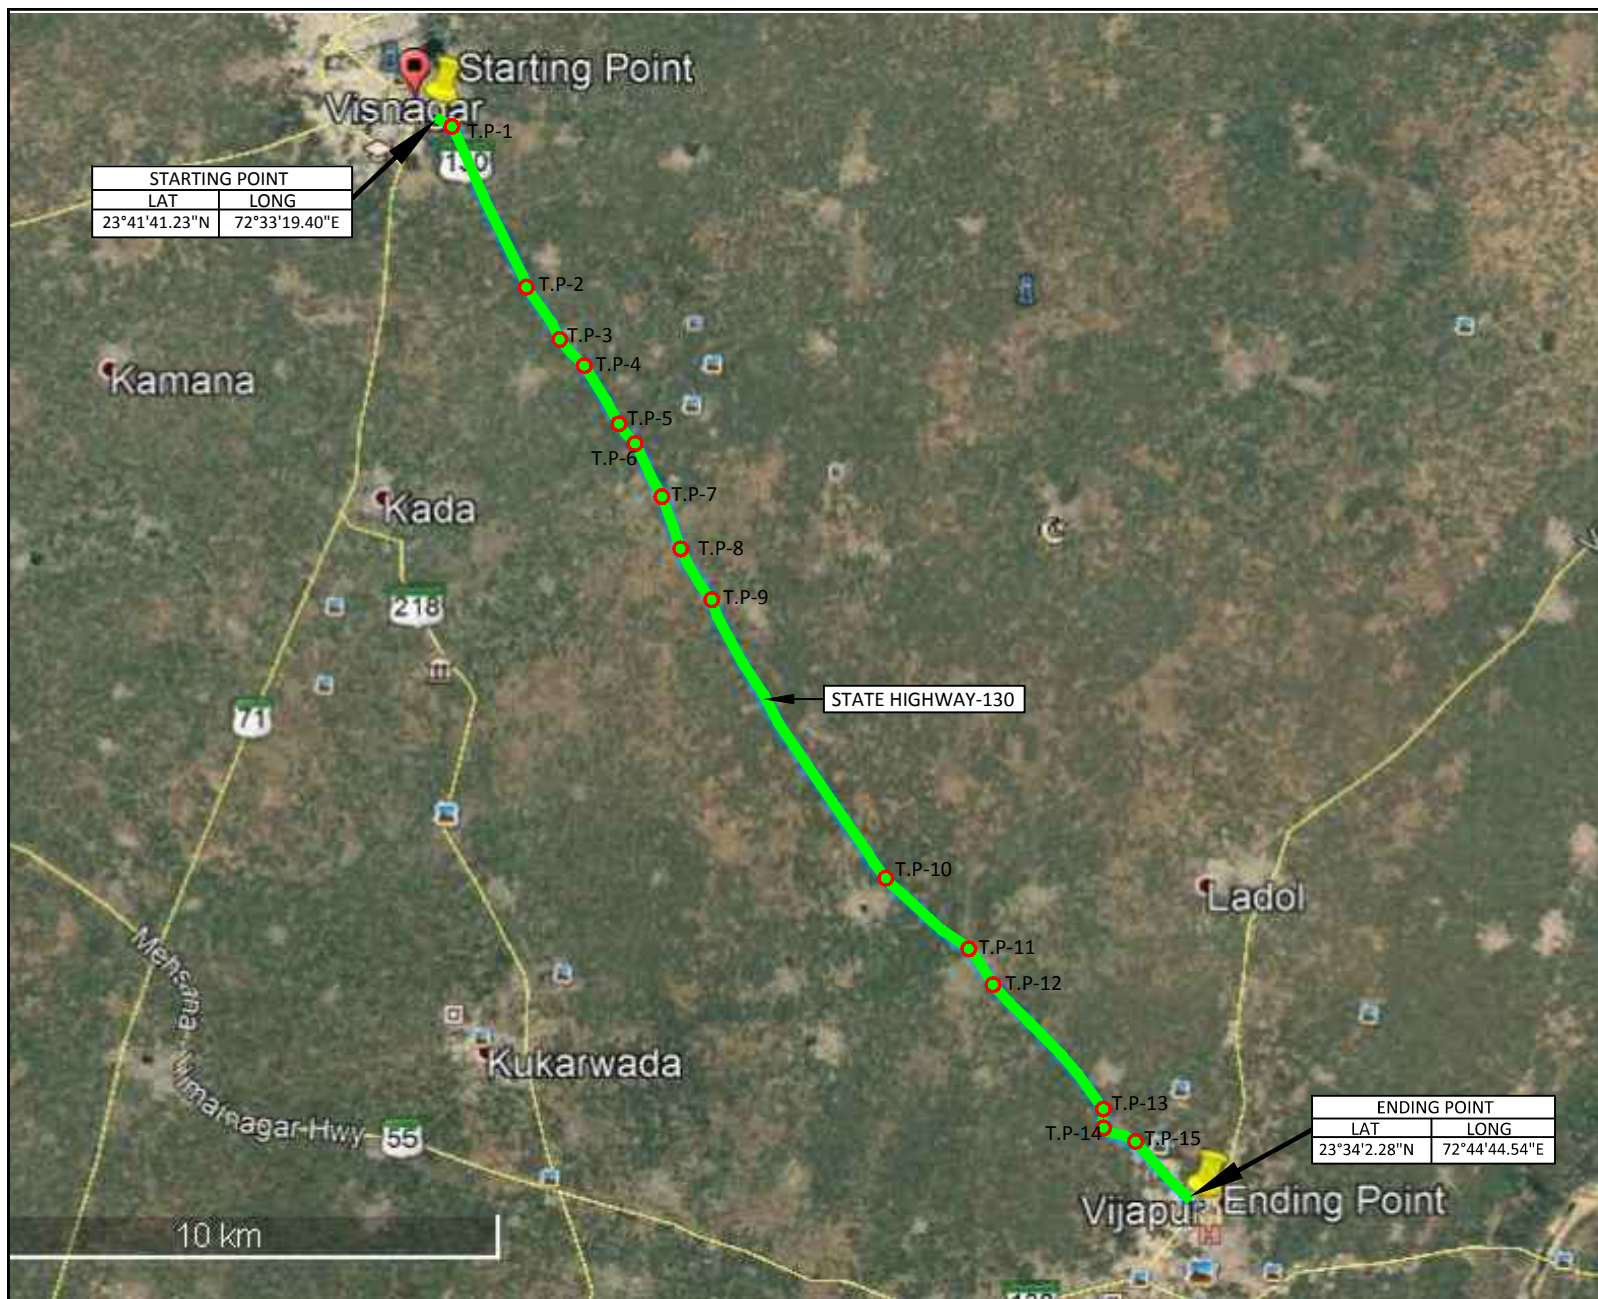

	LAT	LONG
STARTING POINT	23°41'41.23"N	72°33'19.40"E
T.P-1	23°41'38.94"N	72°33'33.49"E
T.P-2	23°40'24.33"N	72°34'51.35"E
T.P-3	23°40'0.23"N	72°35'24.59"E
T.P-4	23°39'52.59"N	72°35'42.04"E
T.P-5	23°39'23.70"N	72°36'18.36"E
T.P-6	23°39'19.35"N	72°36'28.97"E
T.P-7	23°38'49.48"N	72°37'1.58"E
T.P-8	23°38'26.03"N	72°37'21.06"E
T.P-9	23°38'3.59"N	72°37'51.26"E
T.P-10	23°36'5.42"N	72°40'31.52"E
T.P-11	23°35'42.52"N	72°41'35.92"E
T.P-12	23°35'25.39"N	72°42'1.24"E
T.P-13	23°34'36.74"N	72°43'31.07"E
T.P-14	23°34'30.66"N	72°43'31.41"E
T.P-15	23°34'27.77"N	72°43'53.67"E
ENDING POINT	23°34'2.28"N	72°44'44.54"E

LEGEND



TURNING POINT



PROPOSED ROAD WIDENING IN
PROTECTED FOREST LAND

PROJECT:- ROAD WIDENING ON SH-130 (VISNAGAR
-VIJAPUR) DIST: MEHSANA.
0/00 TO 24/500 KM

USER AGENCY:- EXECUTIVE ENGINEER R&B DIVISION,
MEHSANA.