


MAP SHOWING PROPOSED WATER PIPELINE AND STRUCTURES LAYOUT
FOR TELANGANA DRINKING WATER SUPPLY PROJECT.
(AKBR, SEGMENT - 3/1, SET-1) ^{RANGAREDDY} NALGONDA DISTRICT. (HYDERABAD Division)

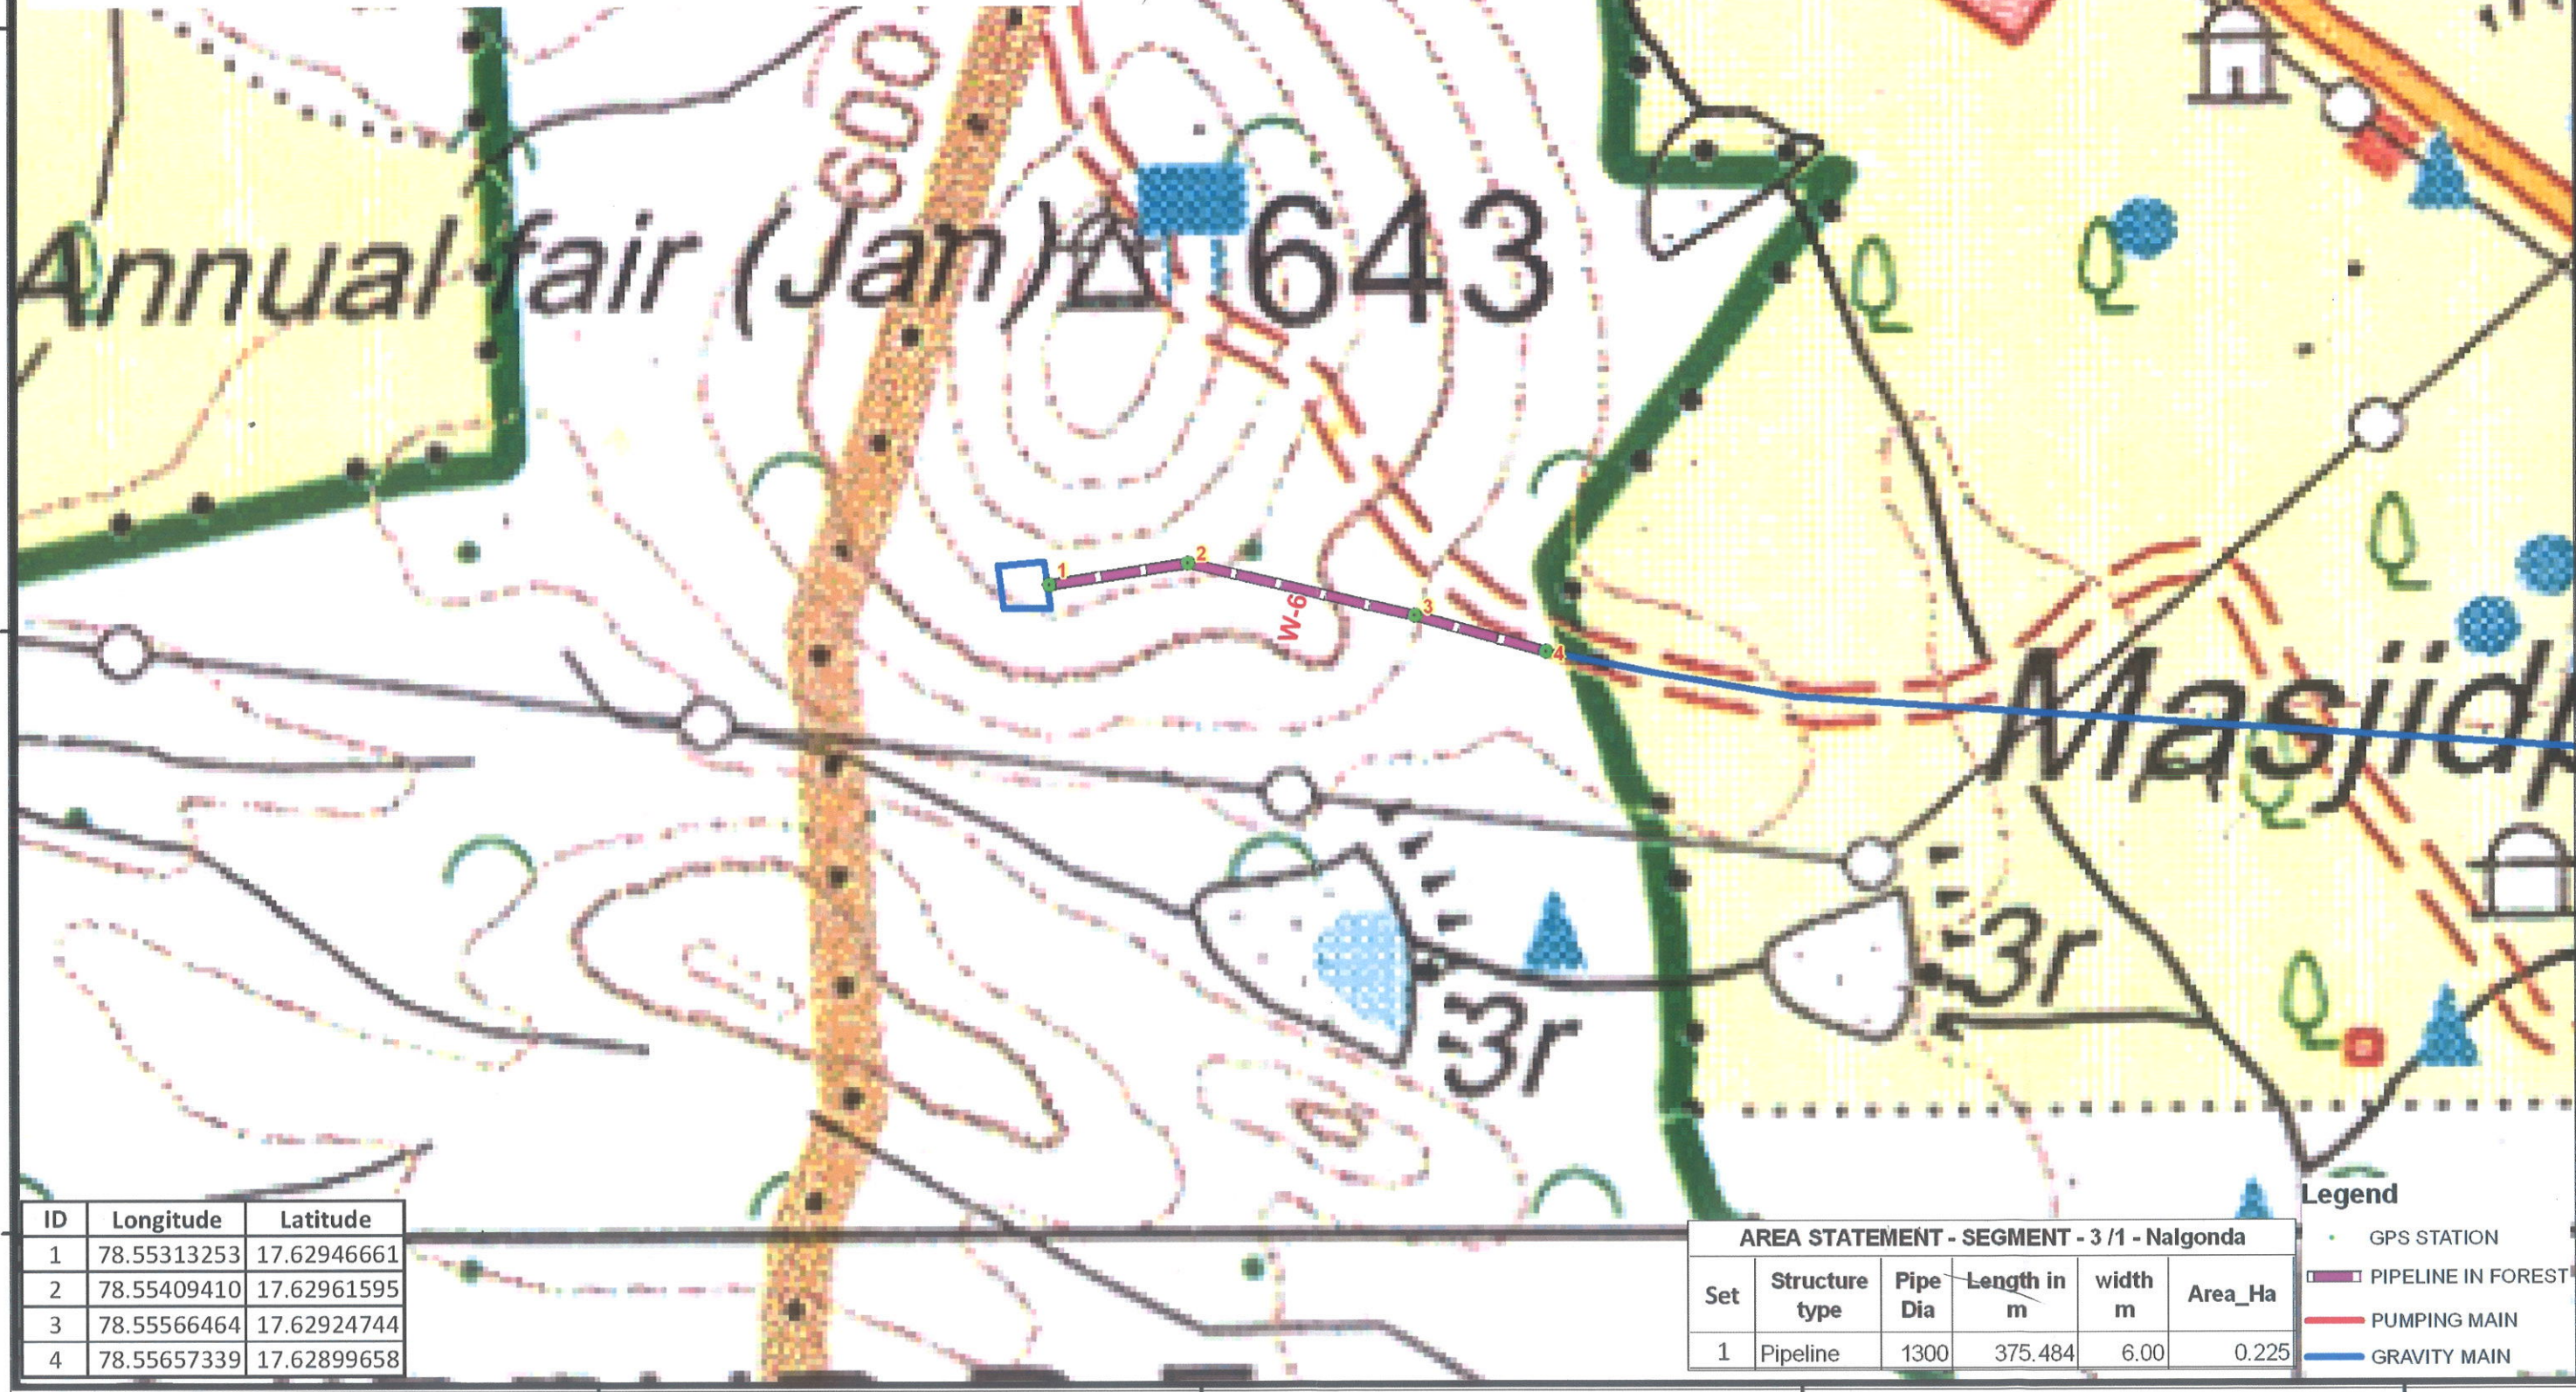

ID	Longitude	Latitude
1	78.55313253	17.62946661
2	78.55409410	17.62961595
3	78.55566464	17.62924744
4	78.55657339	17.62899658

AREA STATEMENT - SEGMENT - 3 /1 - Nalgonda					
Set	Structure type	Pipe Dia	Length in m	width m	Area_Ha
1	Pipeline	1300	375.484	6.00	0.225

- Legend**
- GPS STATION
 - PIPELINE IN FOREST
 - PUMPING MAIN
 - GRAVITY MAIN

Geographic Coordinate System and WGS-84 Datum



[Signature]
Chief Engineer
TDWSP (RWS&S), Hyderabad

[Signature]
Superintending Engineer
TDWSP(RWS&S) Circle
Hyderabad.