

Annexure-32 Geo Reference Map


Permission for laying of 300 mm dia Water pipeline for Providing water from Dena Branch Canal to Sun Pharma DF Plant at Halol In Halol Taluka of Panchmahal District (Total Length 0.97 KM/ 0.0485 Ha)

Legend

Baska

Feature 1

Proposed Rout

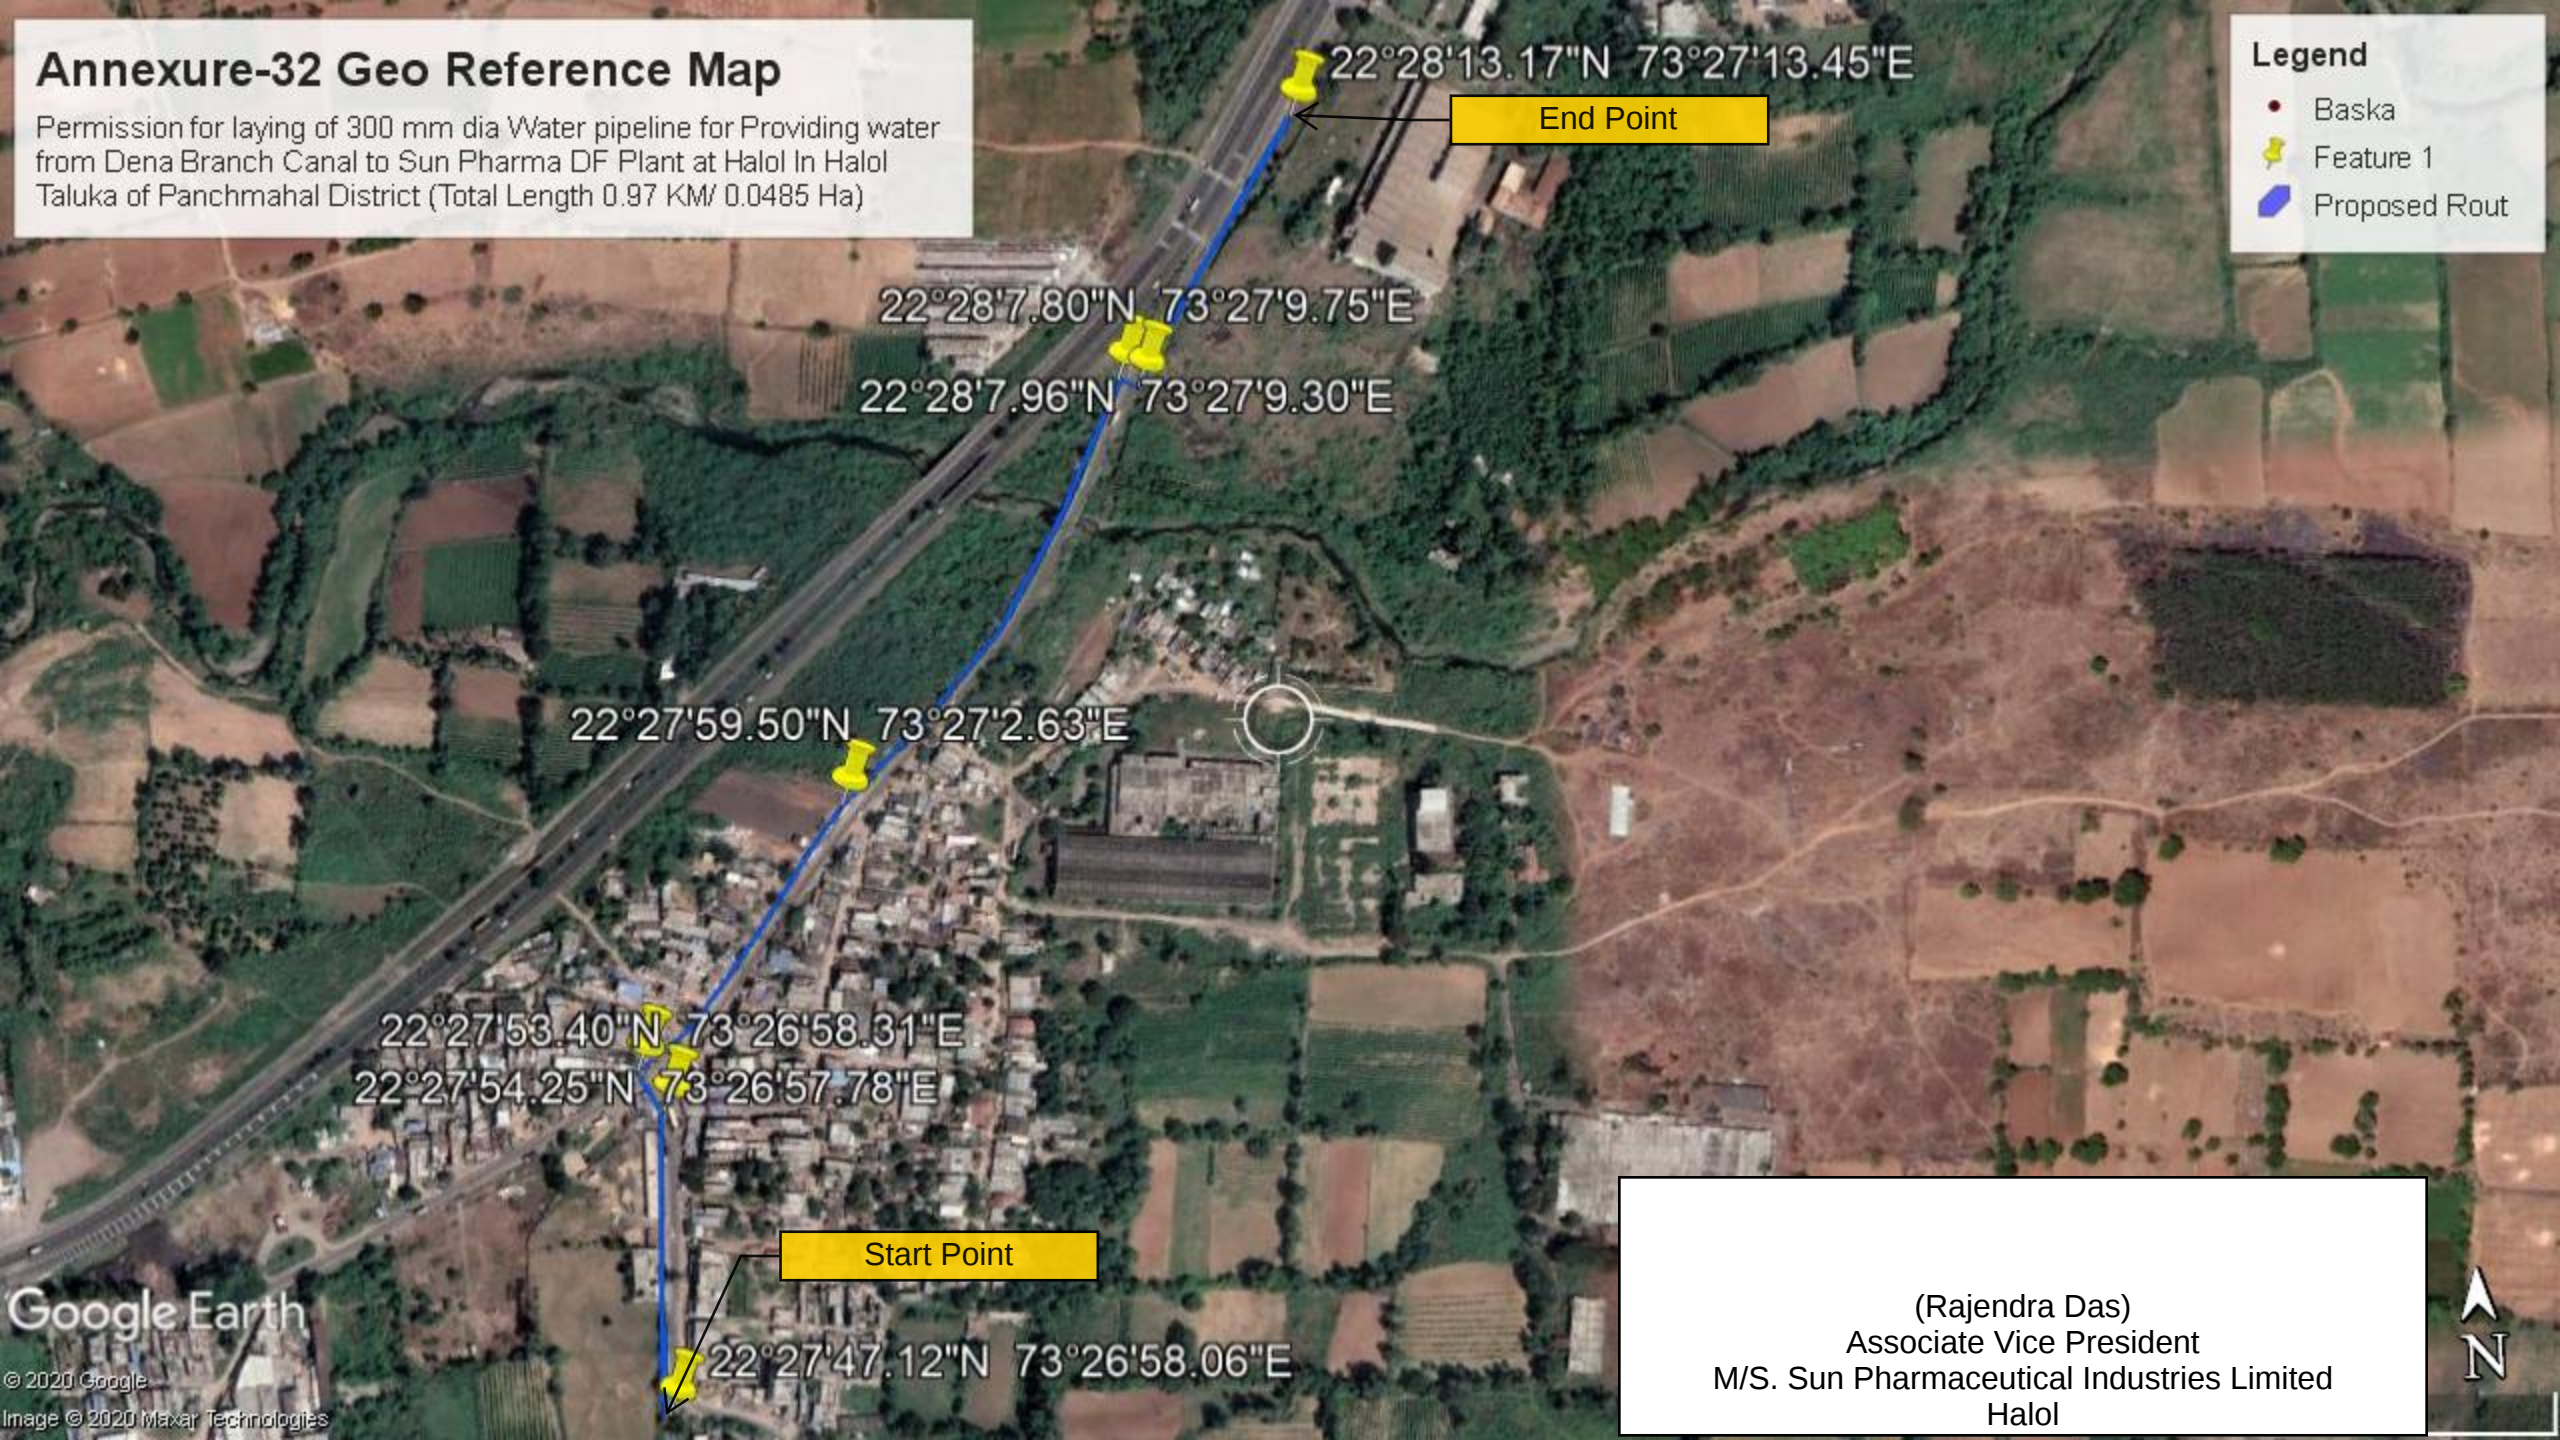

(Rajendra Das)
Associate Vice President
M/S. Sun Pharmaceutical Industries Limited
Halol