


Project : Repair (Improvement & Restructuring) of part of MDR 56 from Manjri Railway Gate to Manjri Br CH 3/400 to 5/100

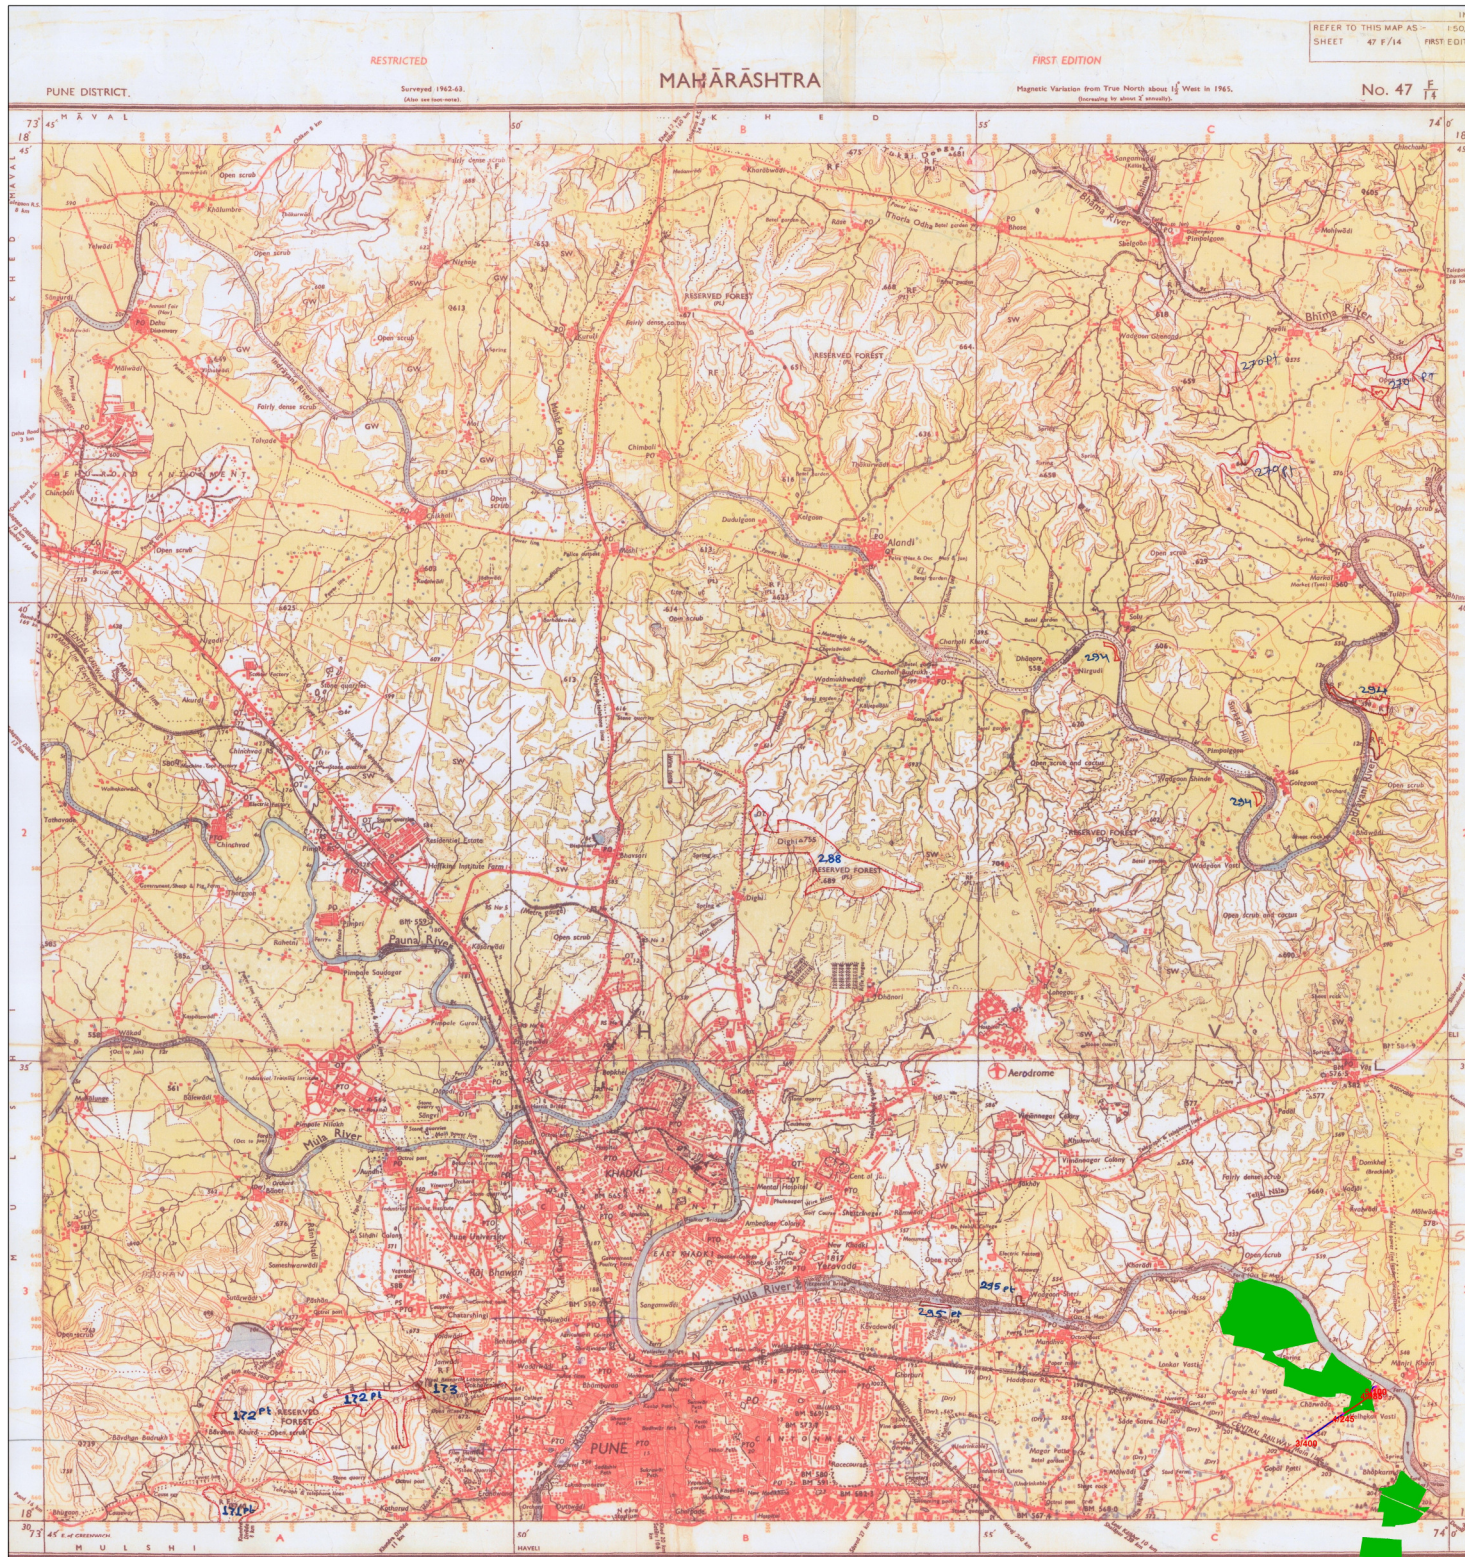

Index to Sheets

| Sheet No. | Sheet Name |
|-----------|------------|
| 172       | 172        |
| 173       | 173        |
| 174       | 174        |

Index to Sheets

| Sheet No. | Sheet Name |
|-----------|------------|
| 172       | 172        |
| 173       | 173        |
| 174       | 174        |

Scale 1:50,000

500 m to 1 cm

2 cm to 1 km

HEIGHTS & CONTOURS IN METRES

CONTOUR INTERVAL 20 METRES

Administrative Index

1:50,000

Legend

- Proposed Forest Area
- Proposed Road
- Reserved Forest
- GPS

PRINTED AT THE 104 DIBS (P) OF SURVEY OF INDIA

Scale 1:50,000

Legend

- Proposed Forest Area
- Proposed Road
- Reserved Forest
- GPS

| Sr No | Range/Village/Taluka/District | Forest Sur/Gat No/Compt | Chainage       | Coordinates                |                            | Area in Sq. Mt (Length x Width) | Area in Ha | Legal Status |
|-------|-------------------------------|-------------------------|----------------|----------------------------|----------------------------|---------------------------------|------------|--------------|
|       |                               |                         |                | Start Longitude Latitude   | End Longitude Latitude     |                                 |            |              |
| 1     | Pune/Manjri                   | NA/159/NA               | 4/345 to 4/985 | 73:58:49.237, 18:31:11.395 | 73:59:07.413, 18:31:26.055 | 740 X 12.8                      | 0.947      | RF           |
| TOTAL |                               |                         |                |                            |                            | 740 X 12.8                      | 0.947      | RF           |

