


**ZOOM VIEW DIGITAL MAP SHOWING OF PROPOSED 220 KV S/C AEPL 320 MW SOLAR PLANT TO PGCIL BHADLA
SUB STATION TRANSMISSION LINE WITH REQUIRED FOREST LAND AND TOWER LOCATION**

Full Title of the Project : "Avaada Energy Pvt Ltd. Solar Power Plant in Kolayat Tehsil , Bikaner - Bhadla -II PS 220 KV S/C Transmission Line"

Proposal No. : FP/RJ/TRANS/150764/2022 Applied Area : 0.9625 Ha.

SEGMENT-1

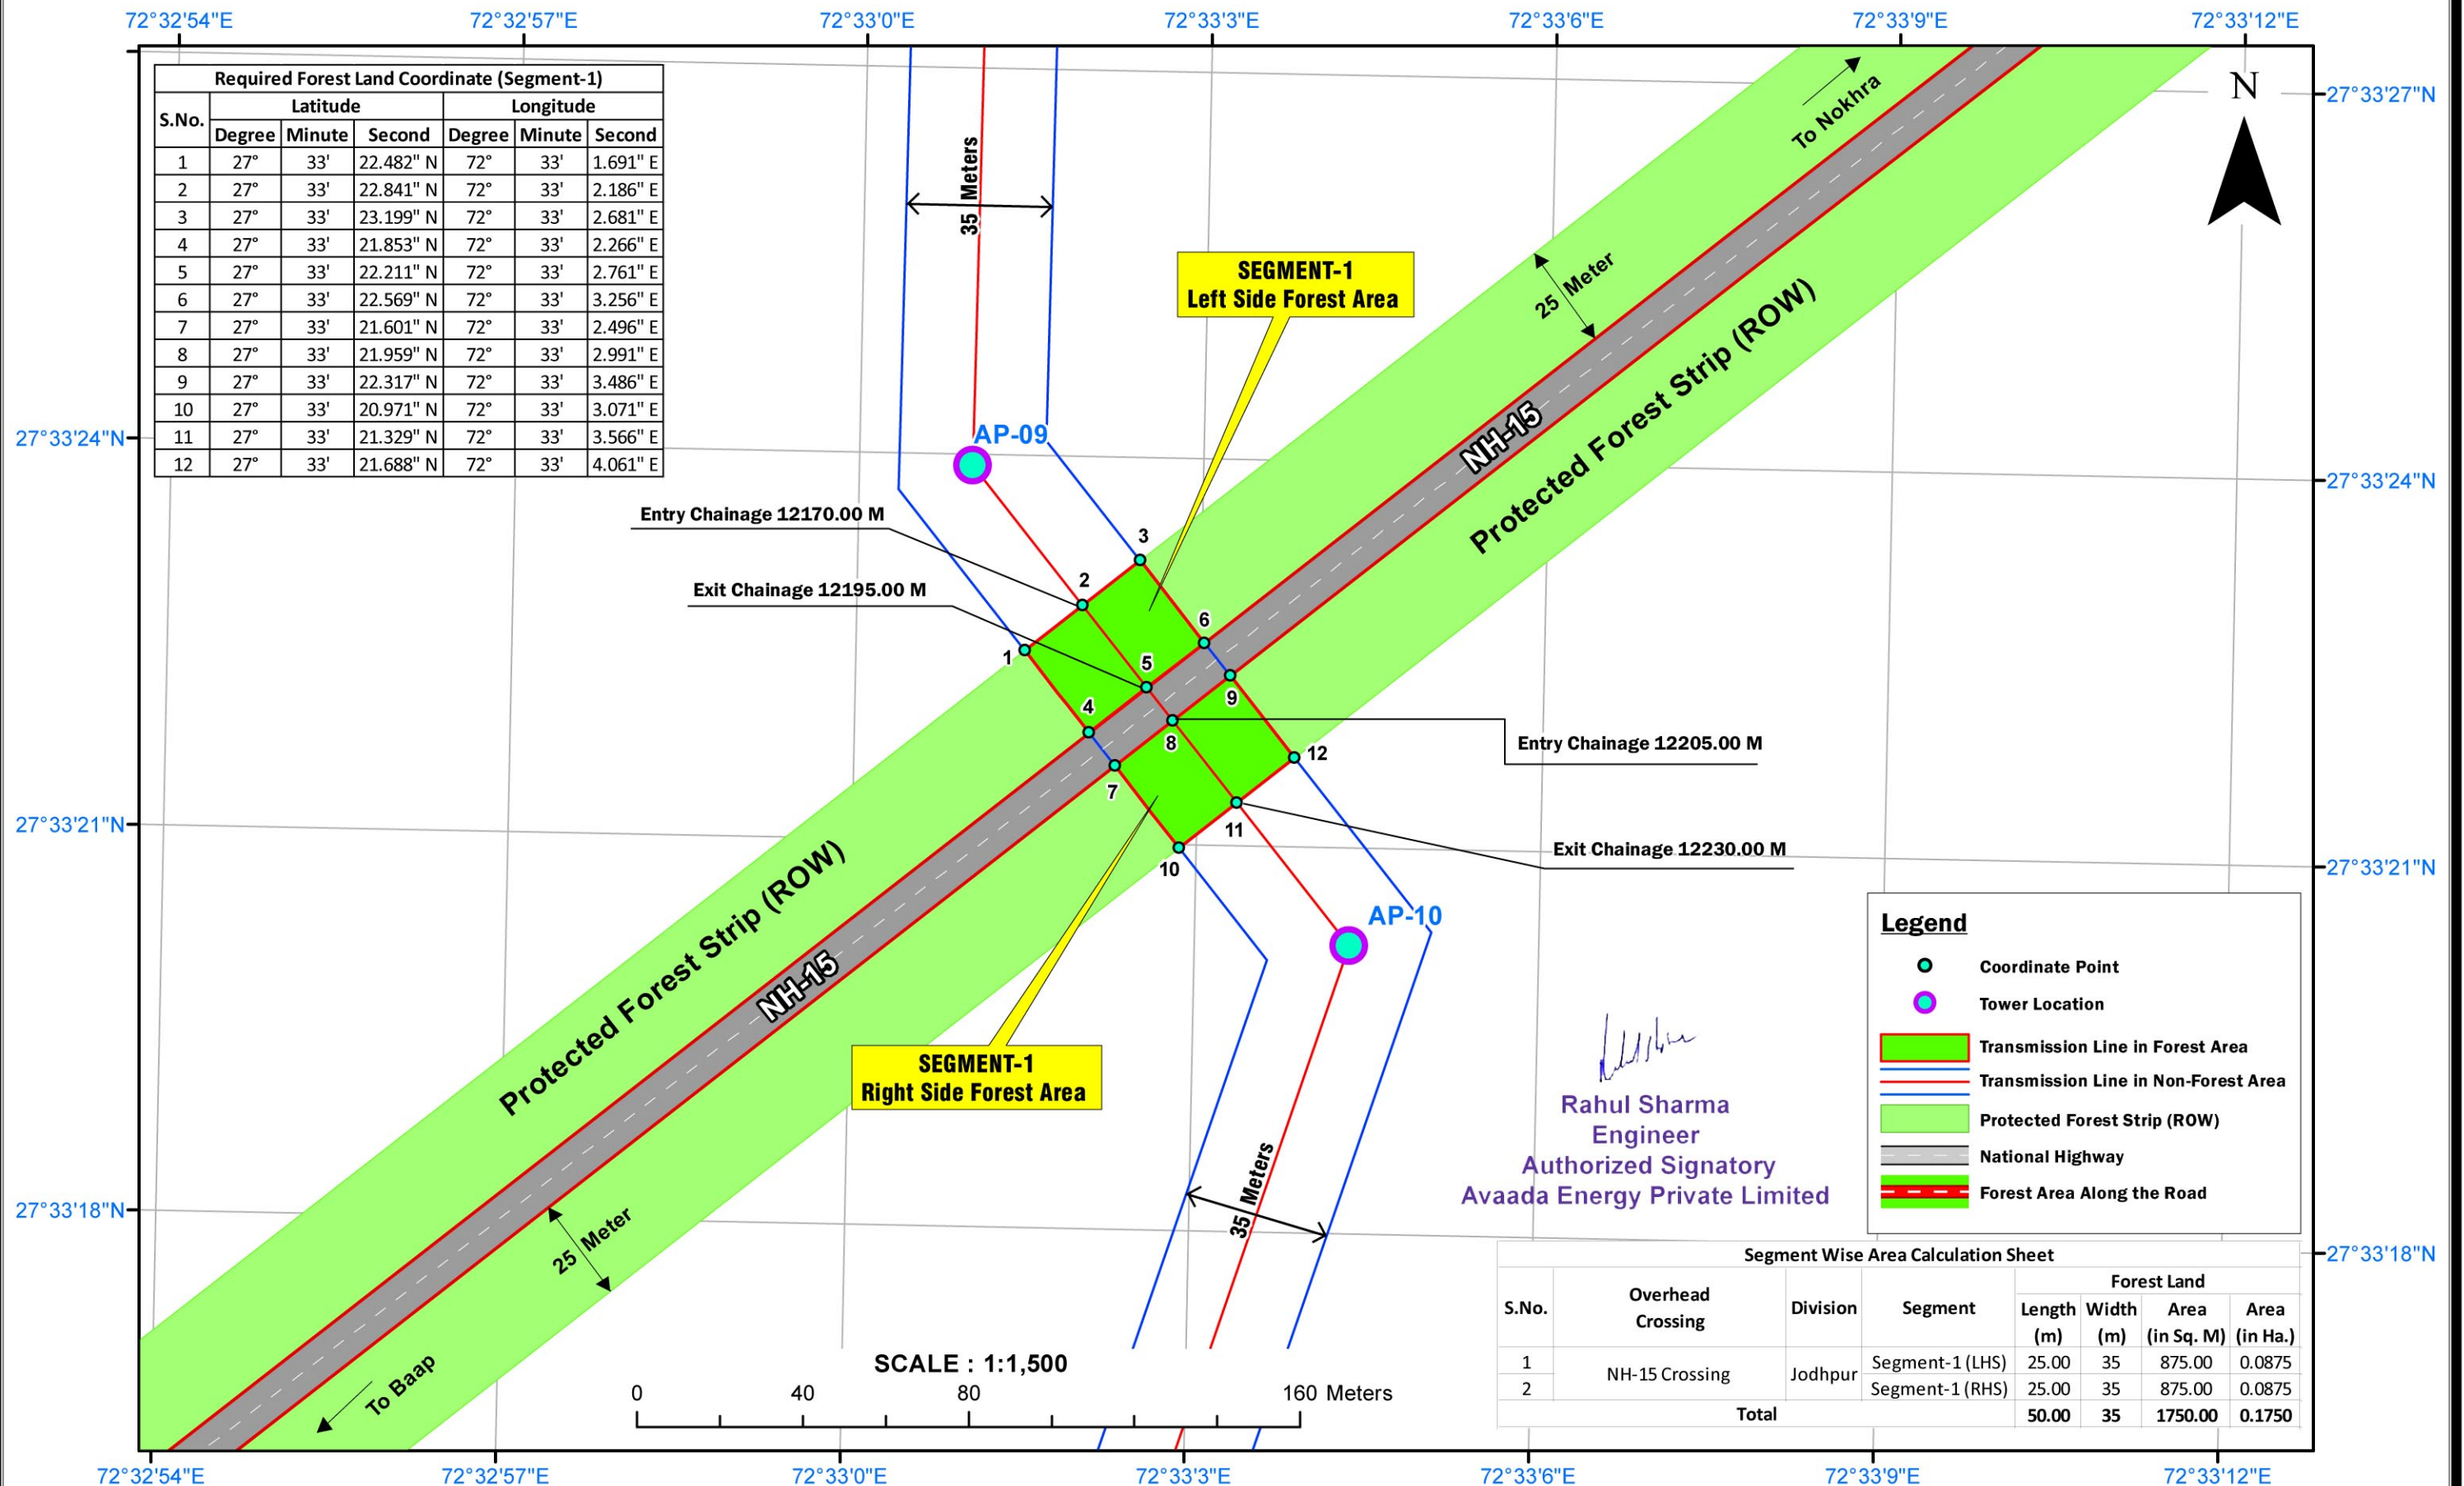


**ZOOM VIEW DIGITAL MAP SHOWING OF PROPOSED 220 KV S/C AEPL 320 MW SOLAR PLANT TO PGCIL BHADLA
SUB STATION TRANSMISSION LINE WITH REQUIRED FOREST LAND AND TOWER LOCATION**

Full Title of the Project : "Avaada Energy Pvt Ltd. Solar Power Plant in Kolayat Tehsil , Bikaner - Bhadla -II PS 220 KV S/C Transmission Line"

Proposal No. : FP/RJ/TRANS/150764/2022 Applied Area : 0.9625 Ha.

SEGMENT-2

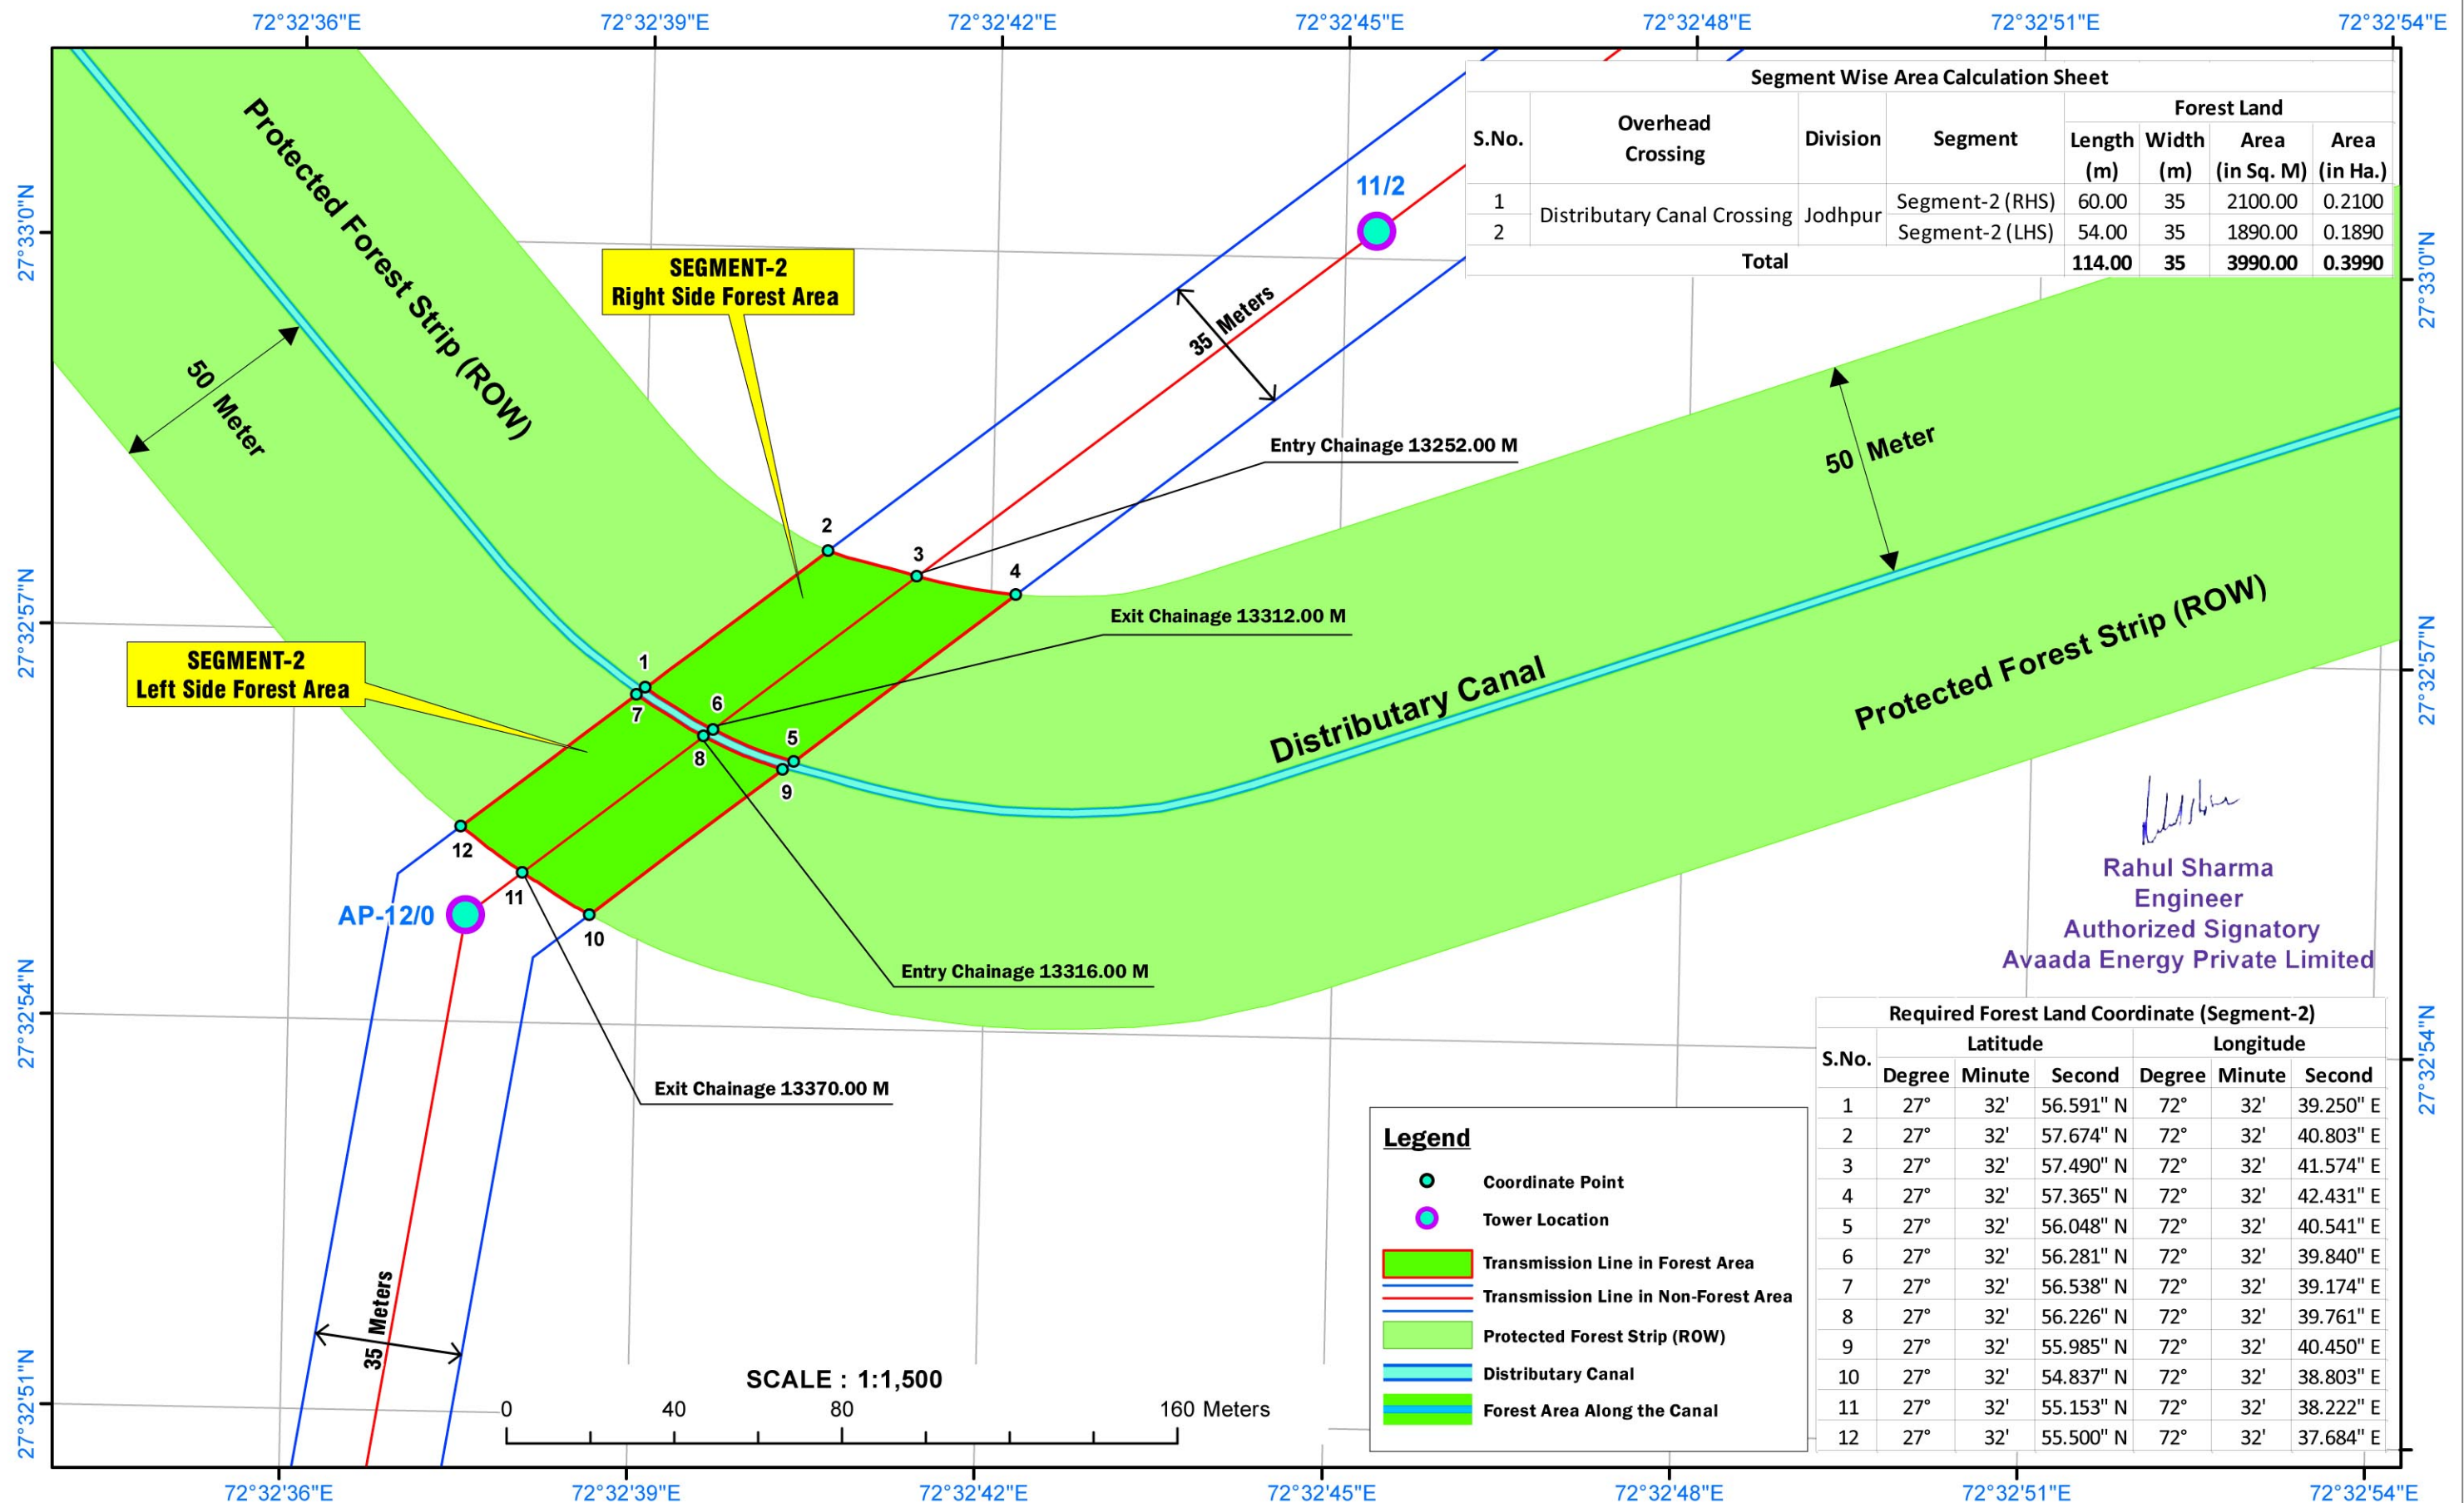


**ZOOM VIEW DIGITAL MAP SHOWING OF PROPOSED PROPOSED 220 KV S/C AEPL 320 MW SOLAR PLANT TO PGCIL BHADLA
SUB STATION TRANSMISSION LINE WITH REQUIRED FOREST LAND AND TOWER LOCATION**

Full Title of the Project : "Avaada Energy Pvt Ltd. Solar Power Plant in Kolayat Tehsil , Bikaner - Bhadla -II PS 220 KV S/C Transmission Line"

Proposal No. : FP/RJ/TRANS/150764/2022 Applied Area : 0.9625 Ha.

SEGMENT-3

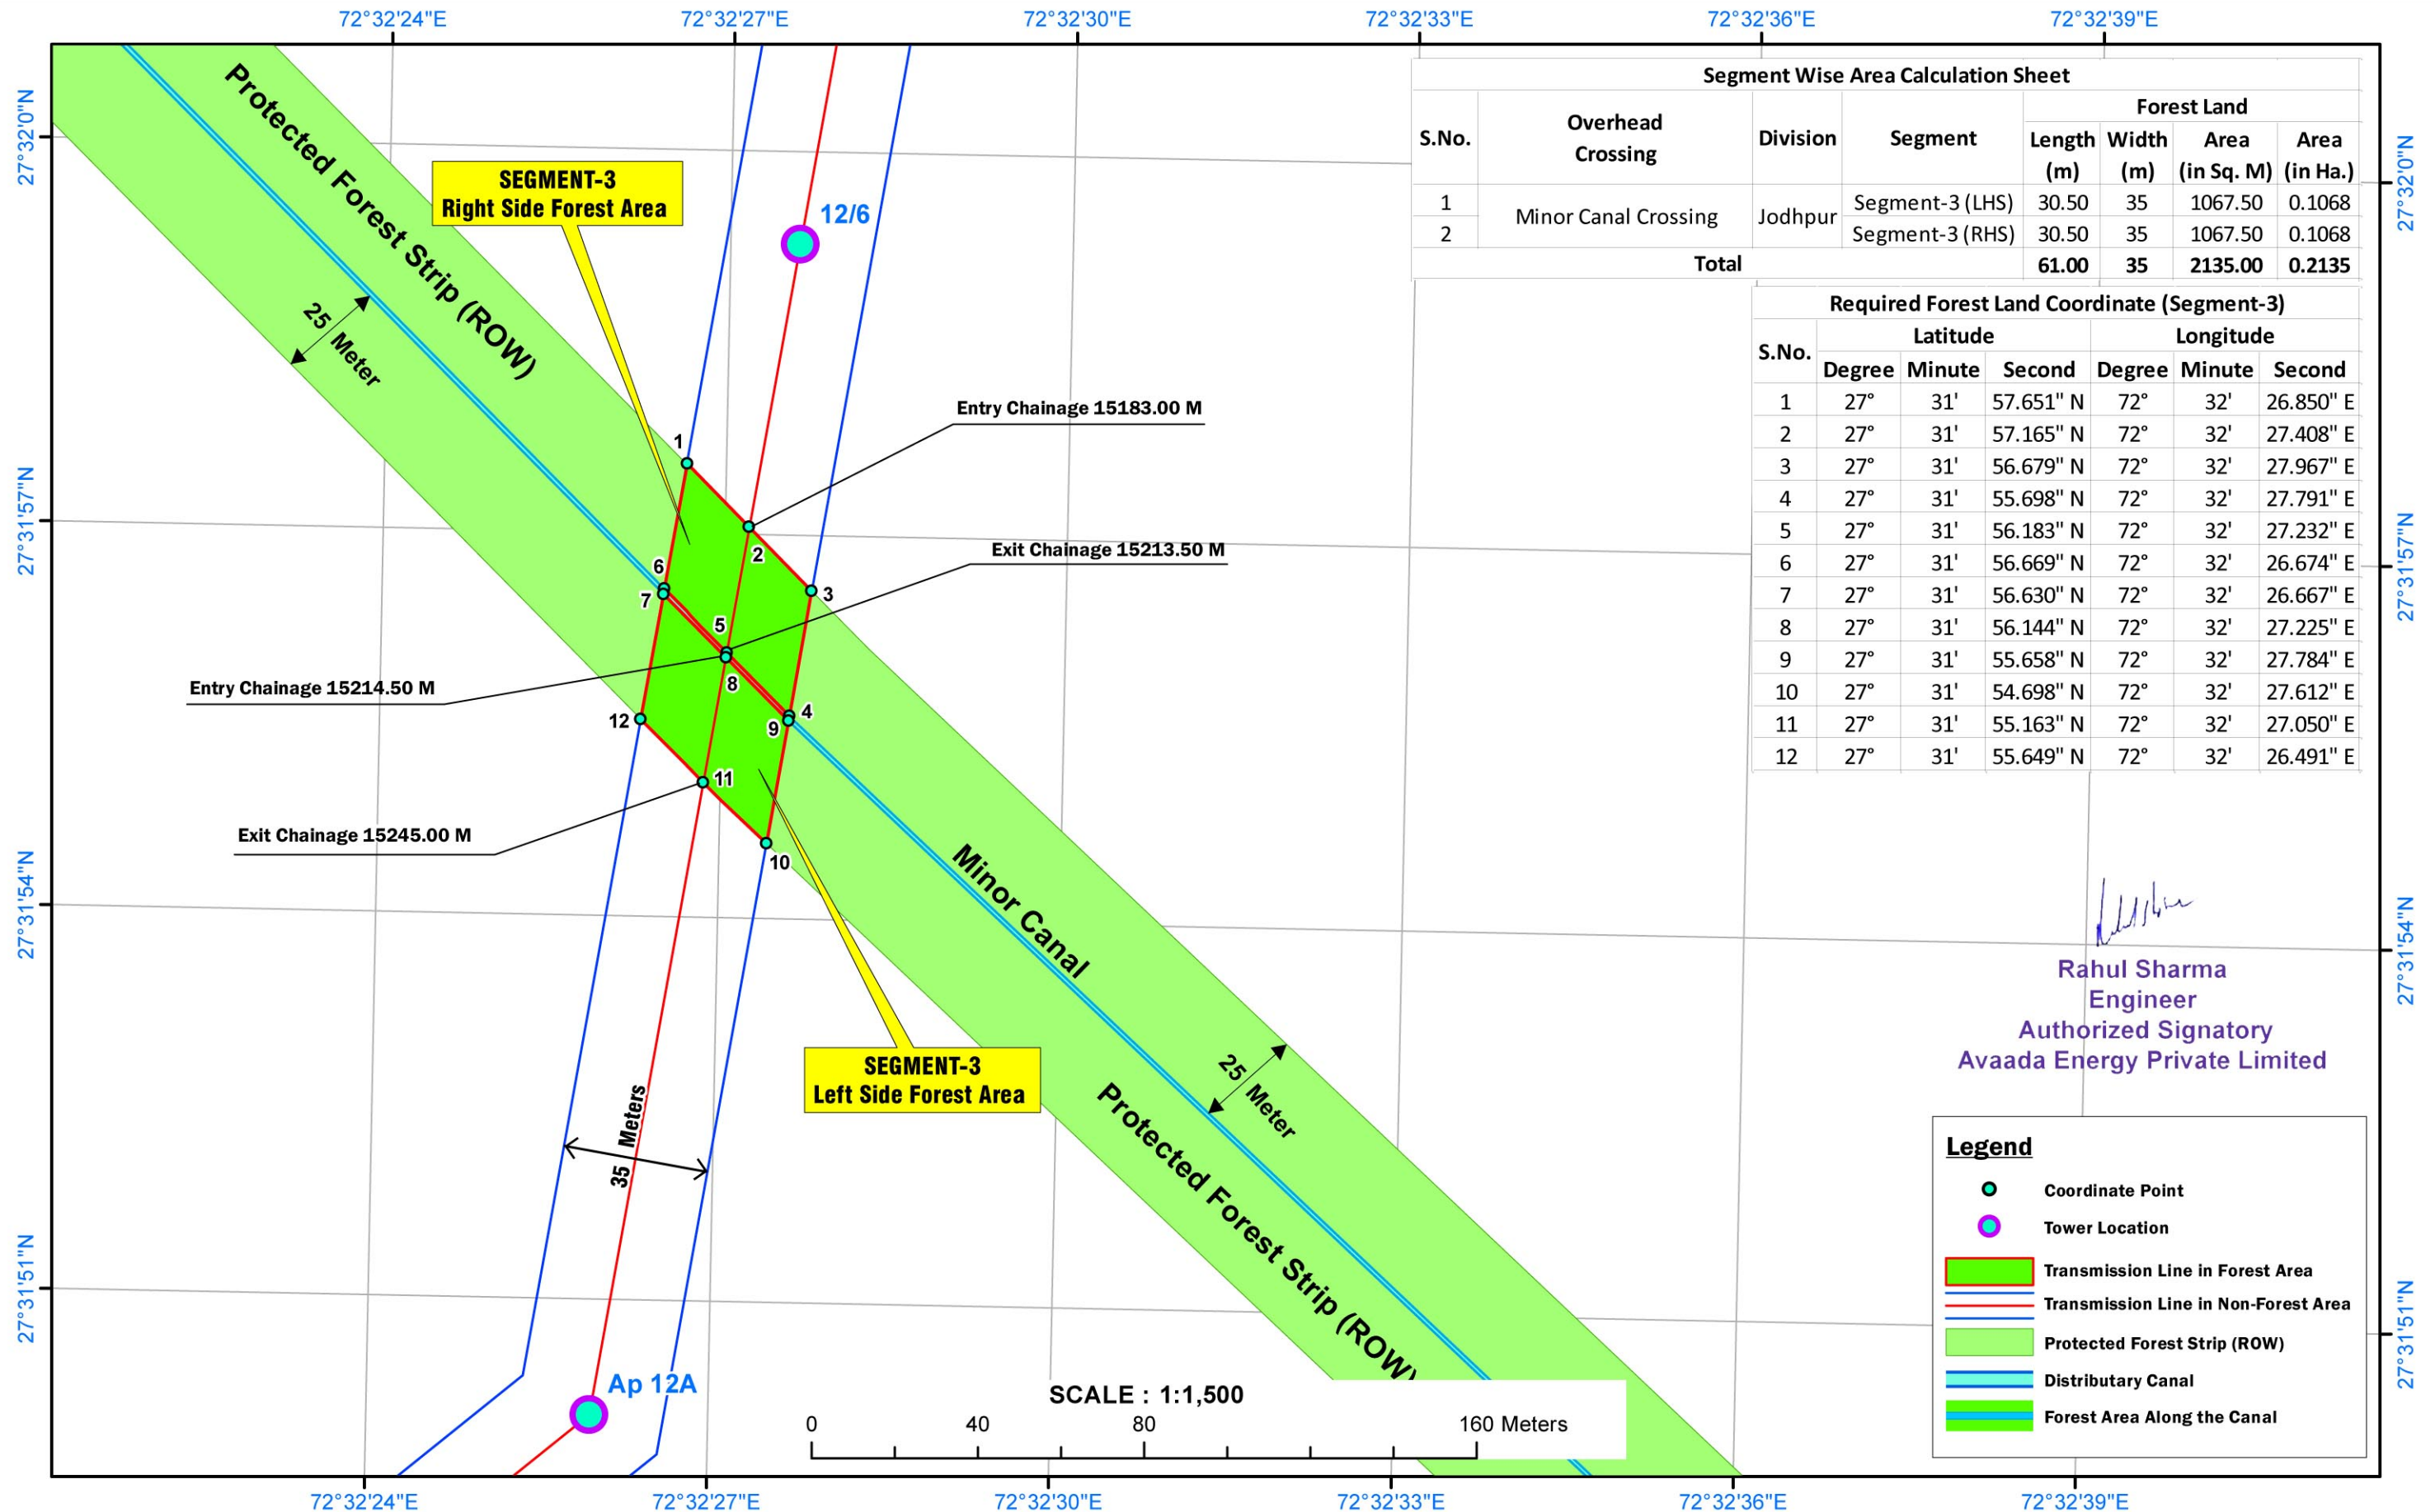


**ZOOM VIEW DIGITAL MAP SHOWING OF PROPOSED 220 KV S/C AEPL 320 MW SOLAR PLANT TO PGCIL BHADLA
SUB STATION TRANSMISSION LINE WITH REQUIRED FOREST LAND AND TOWER LOCATION**


Full Title of the Project : "Avaada Energy Pvt Ltd. Solar Power Plant in Kolayat Tehsil , Bikaner - Bhadla -II PS 220 KV S/C Transmission Line"

Proposal No. : FP/RJ/TRANS/150764/2022 Applied Area : 0.9625 Ha.

SEGMENT-4

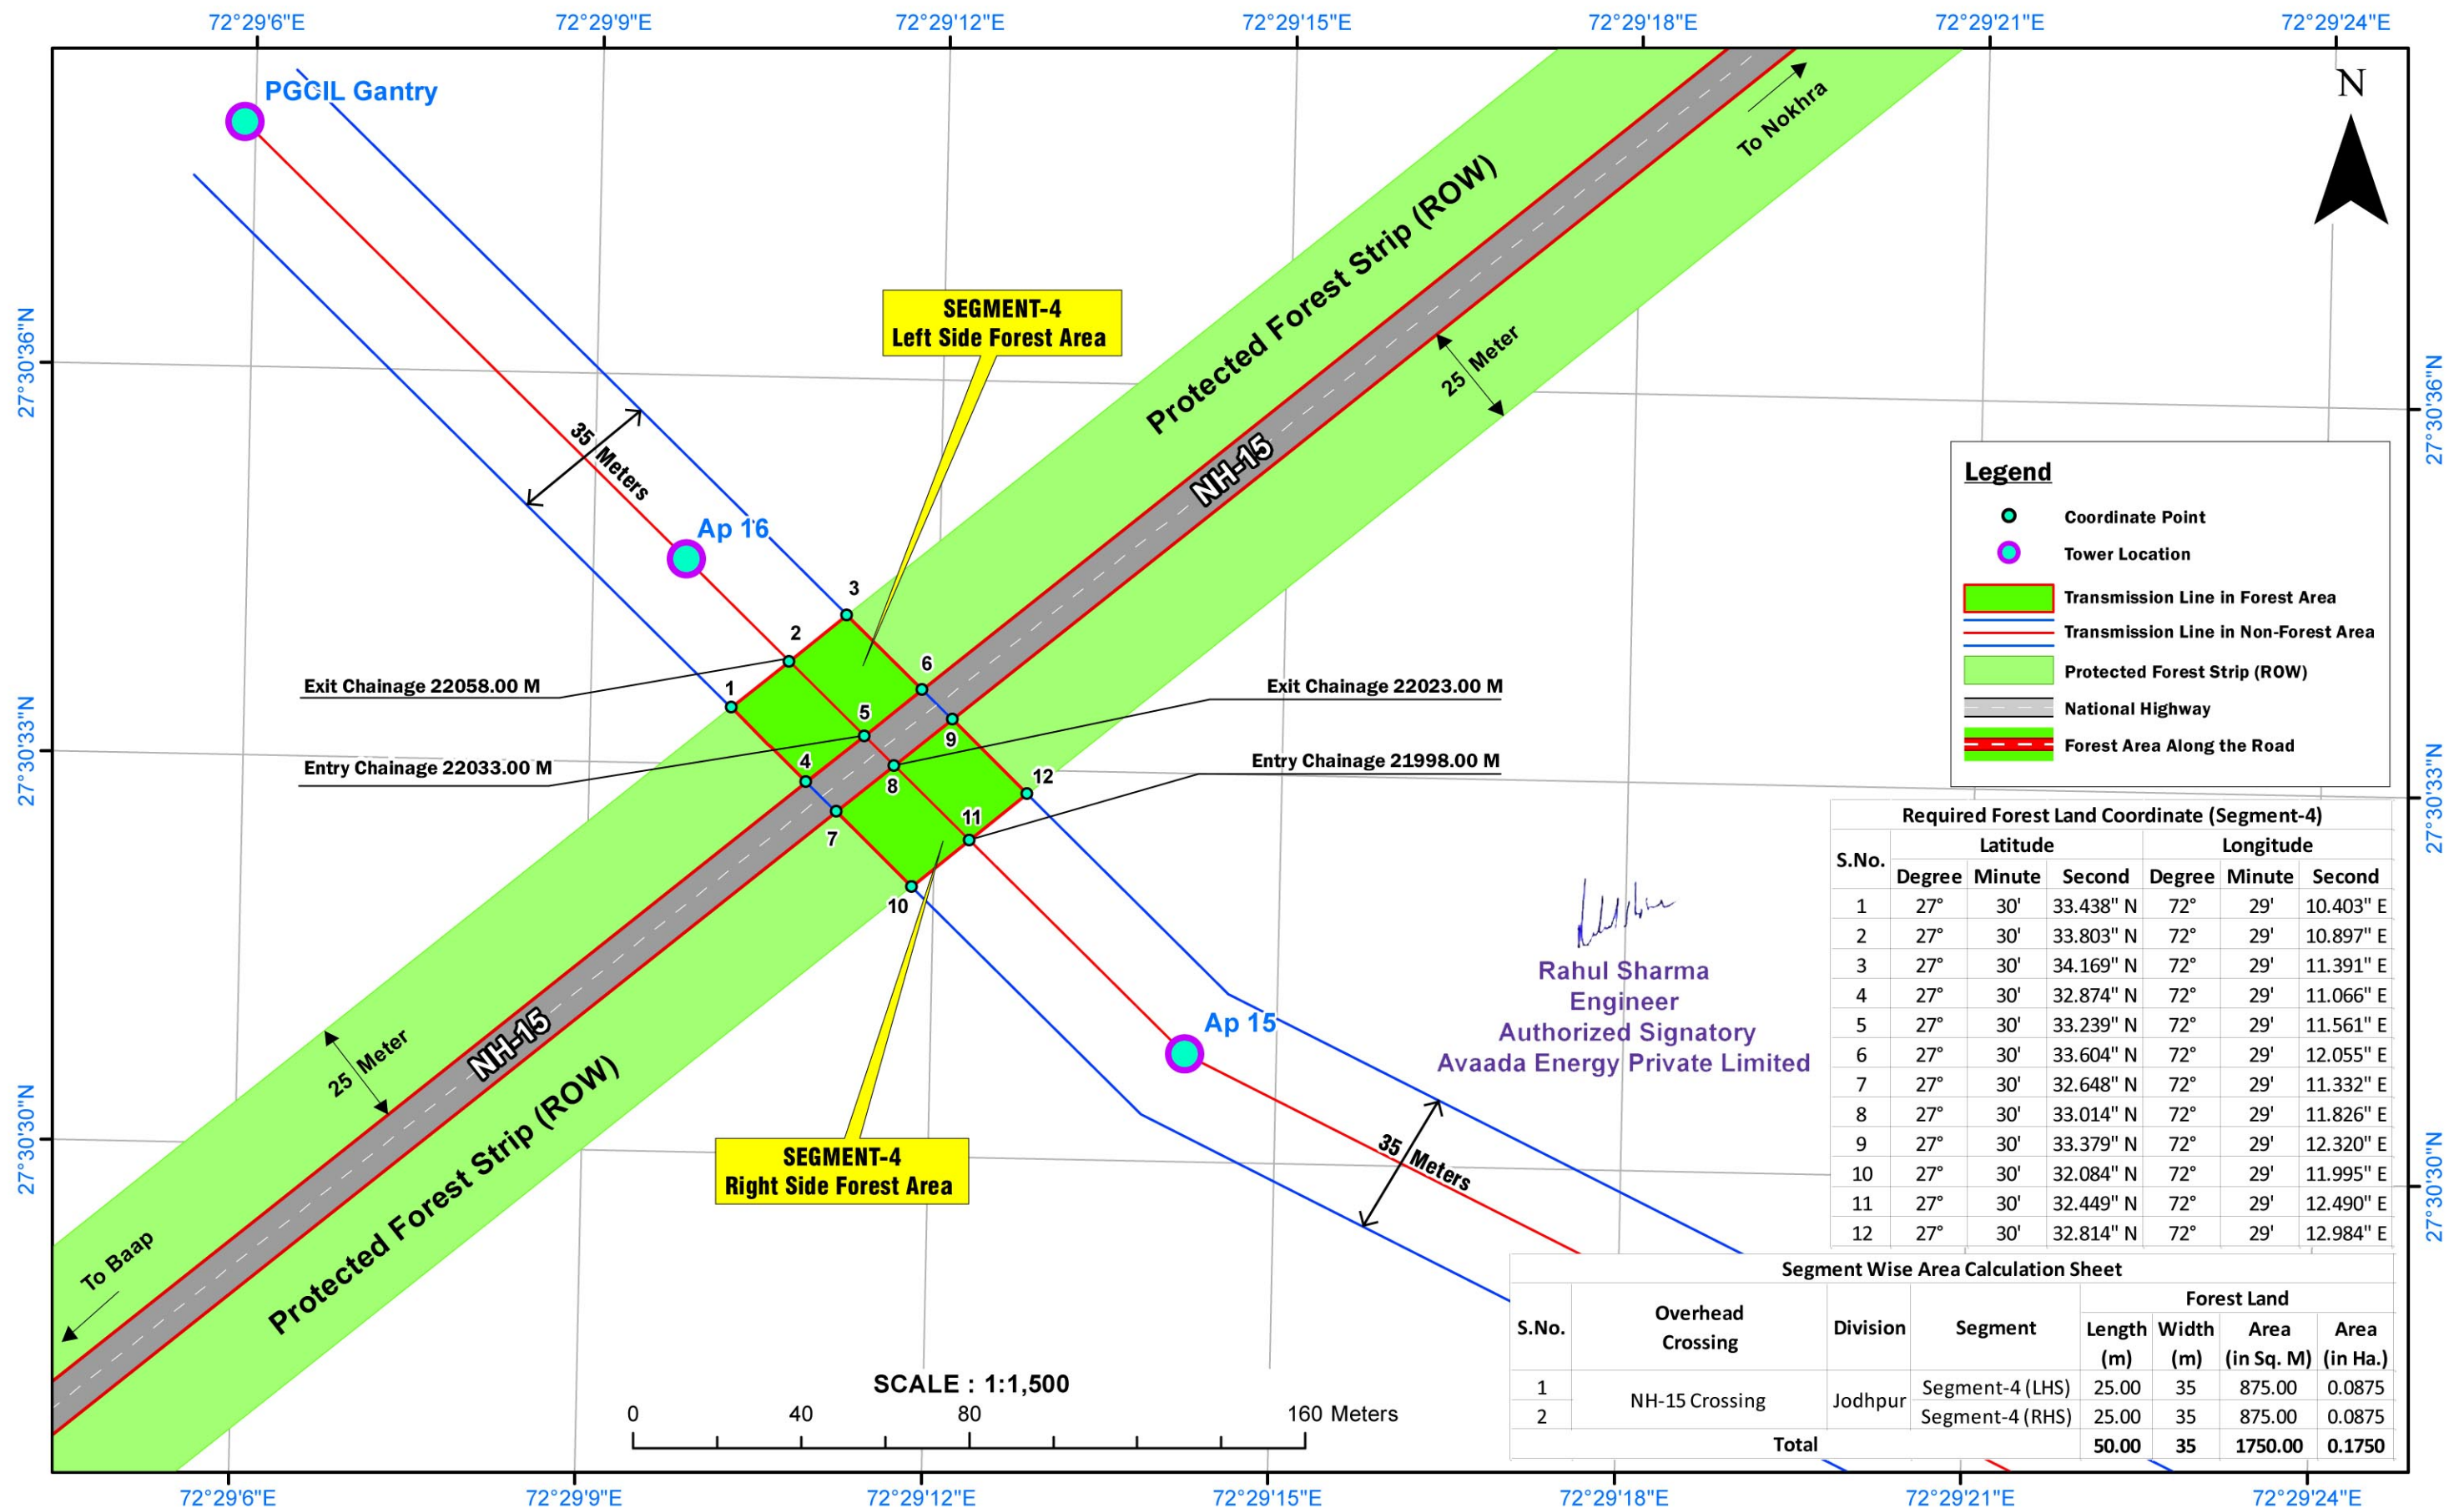


Proposal No. : FP/RJ/TRANS/150764/2022 Applied Area : 0.9625 Ha.

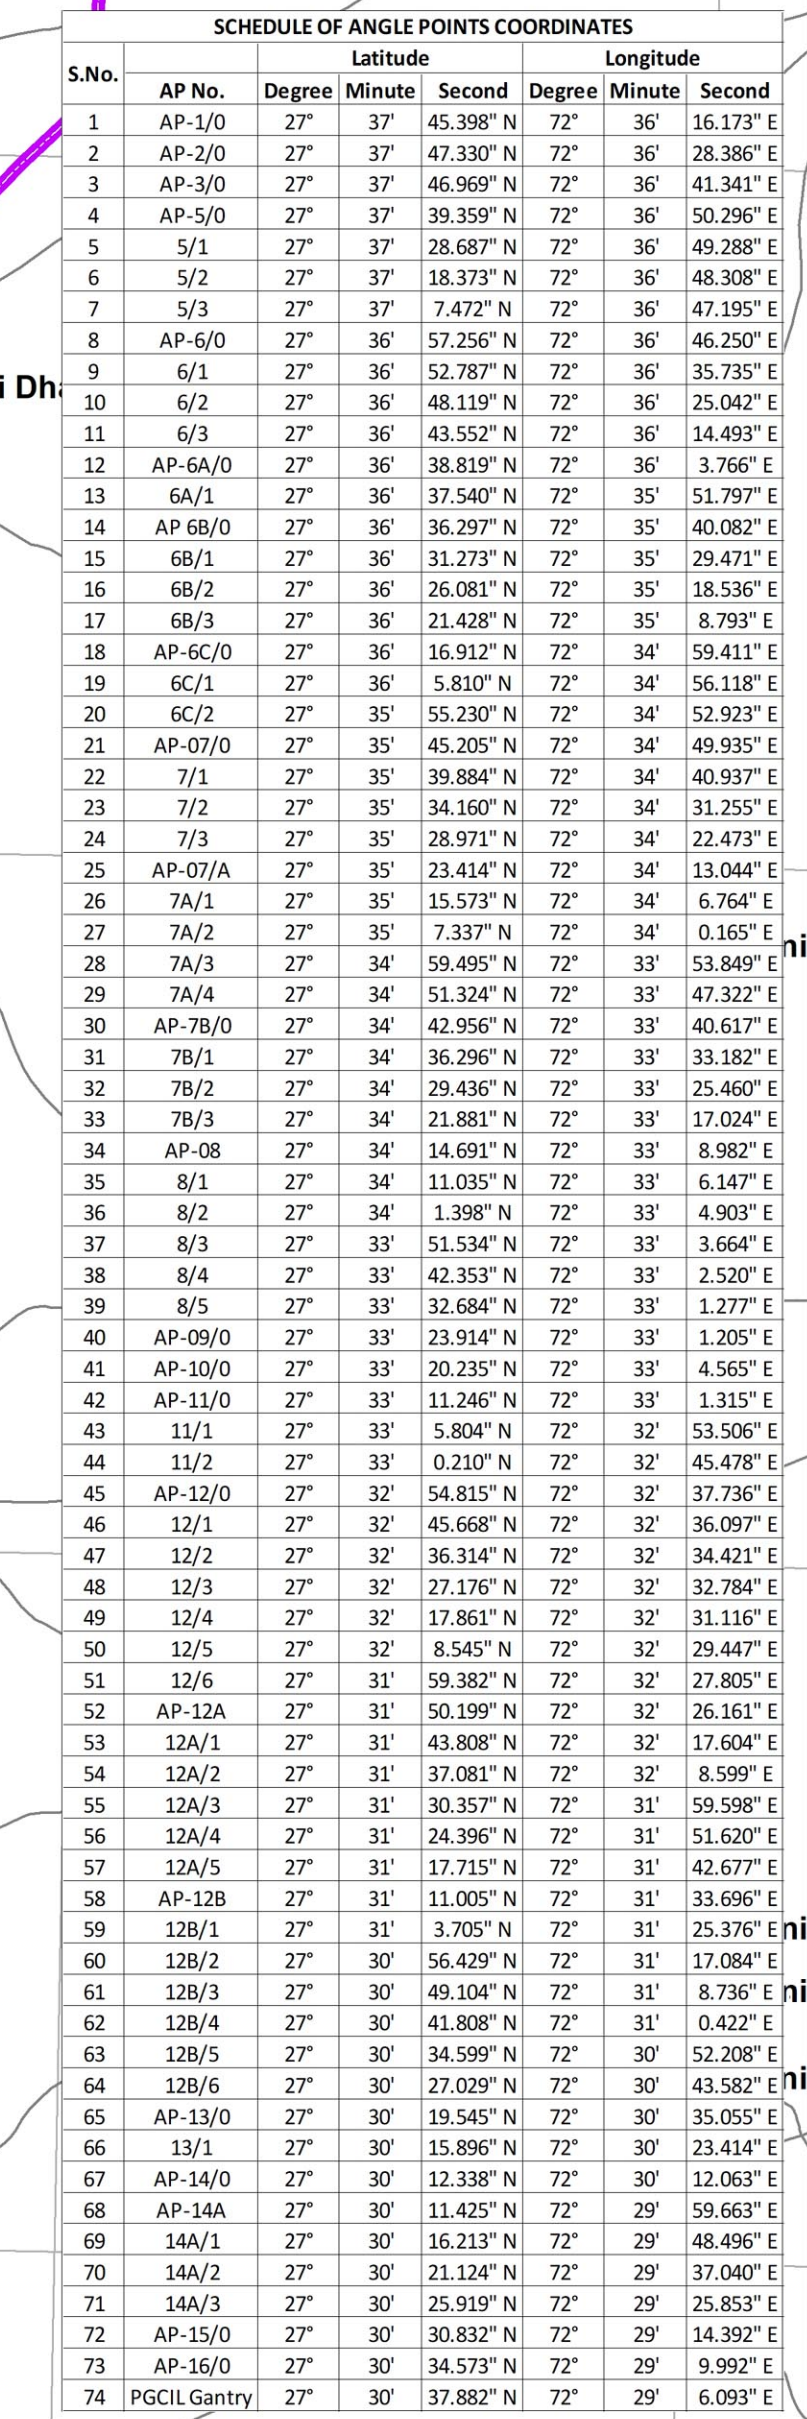

Legend

-  **Tower Location**
-  **Transmission Line in Forest Area**
-  **Transmission Line in Non-Forest Area**
-  **National Highway -15**
-  **Forest Area Along the Road**
-  **Forest Area Along the Canal**
-  **Existing Road**
-  **Settlement**
-  **District Boundary**

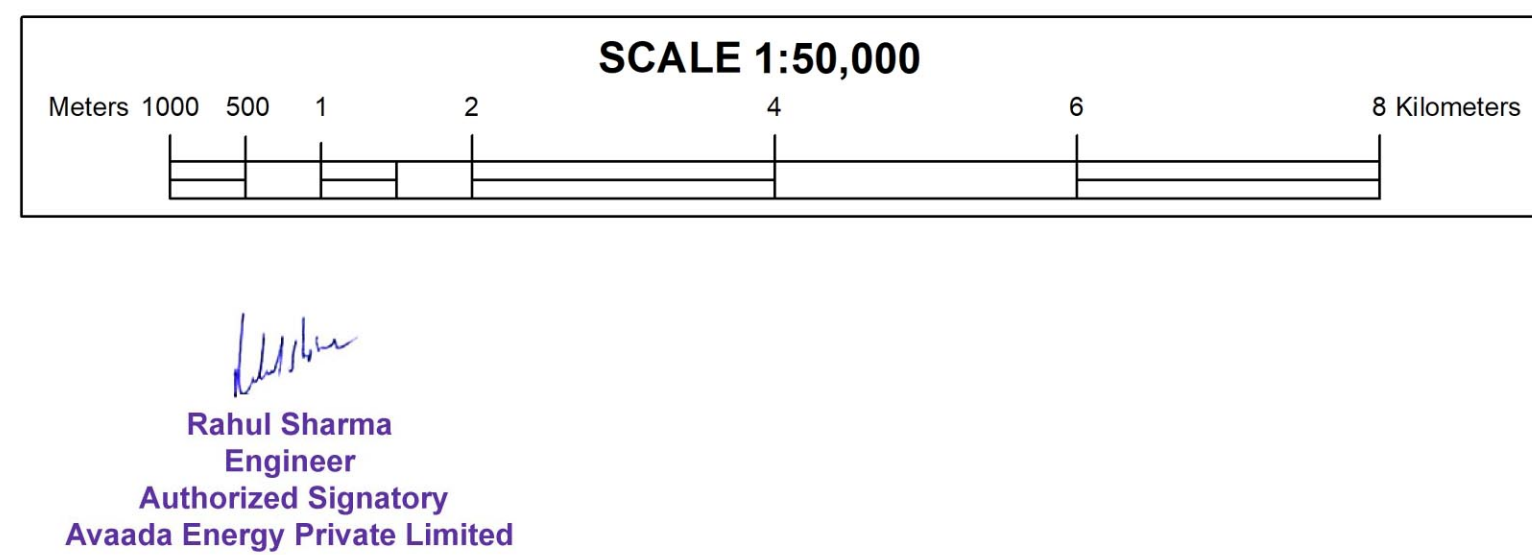

Segment Wise Area Calculation Sheet													
S.No.	Overhead Crossing	Division	Segment	Forest Land				Non-Forest Land				Total Forest Land (In Ha.)	Total Non Forest Land (In Ha.)
				Length (m)	Width (m)	Area (In Sq. M)	Area (In Ha.)	Length (m)	Width (m)	Area (In Sq. M)	Area (In Ha.)		
1	NH-15 Crossing	Jodhpur	Segment-1 (LHS)	25.00	35	875.00	0.0875						
2			Segment-1 (RHS)	25.00	35	875.00	0.0875						
3	Distributary Canal Crossing		Segment-2 (LHS)	54.00	35	1890.00	0.1890						
4	Segment-2 (RHS)		60.00	35	2100.00	0.2100	21965	35	768775	76.8775			
5	Minor Canal Crossing		Segment-3 (LHS)	30.50	35	1067.50	0.1068						
6			Segment-3 (RHS)	30.50	35	1067.50	0.1068						
7	NH-15 Crossing		Segment-4 (LHS)	25.00	35	875.00	0.0875						
8			Segment-4 (RHS)	25.00	35	875.00	0.0875						
Total				275.00	35	9625.00	0.9625	21965	35	768775	76.8775		
Total Length of Project													
Width													
Total Project Area													
778400 Sq. Meter = 77.84 Ha.													