


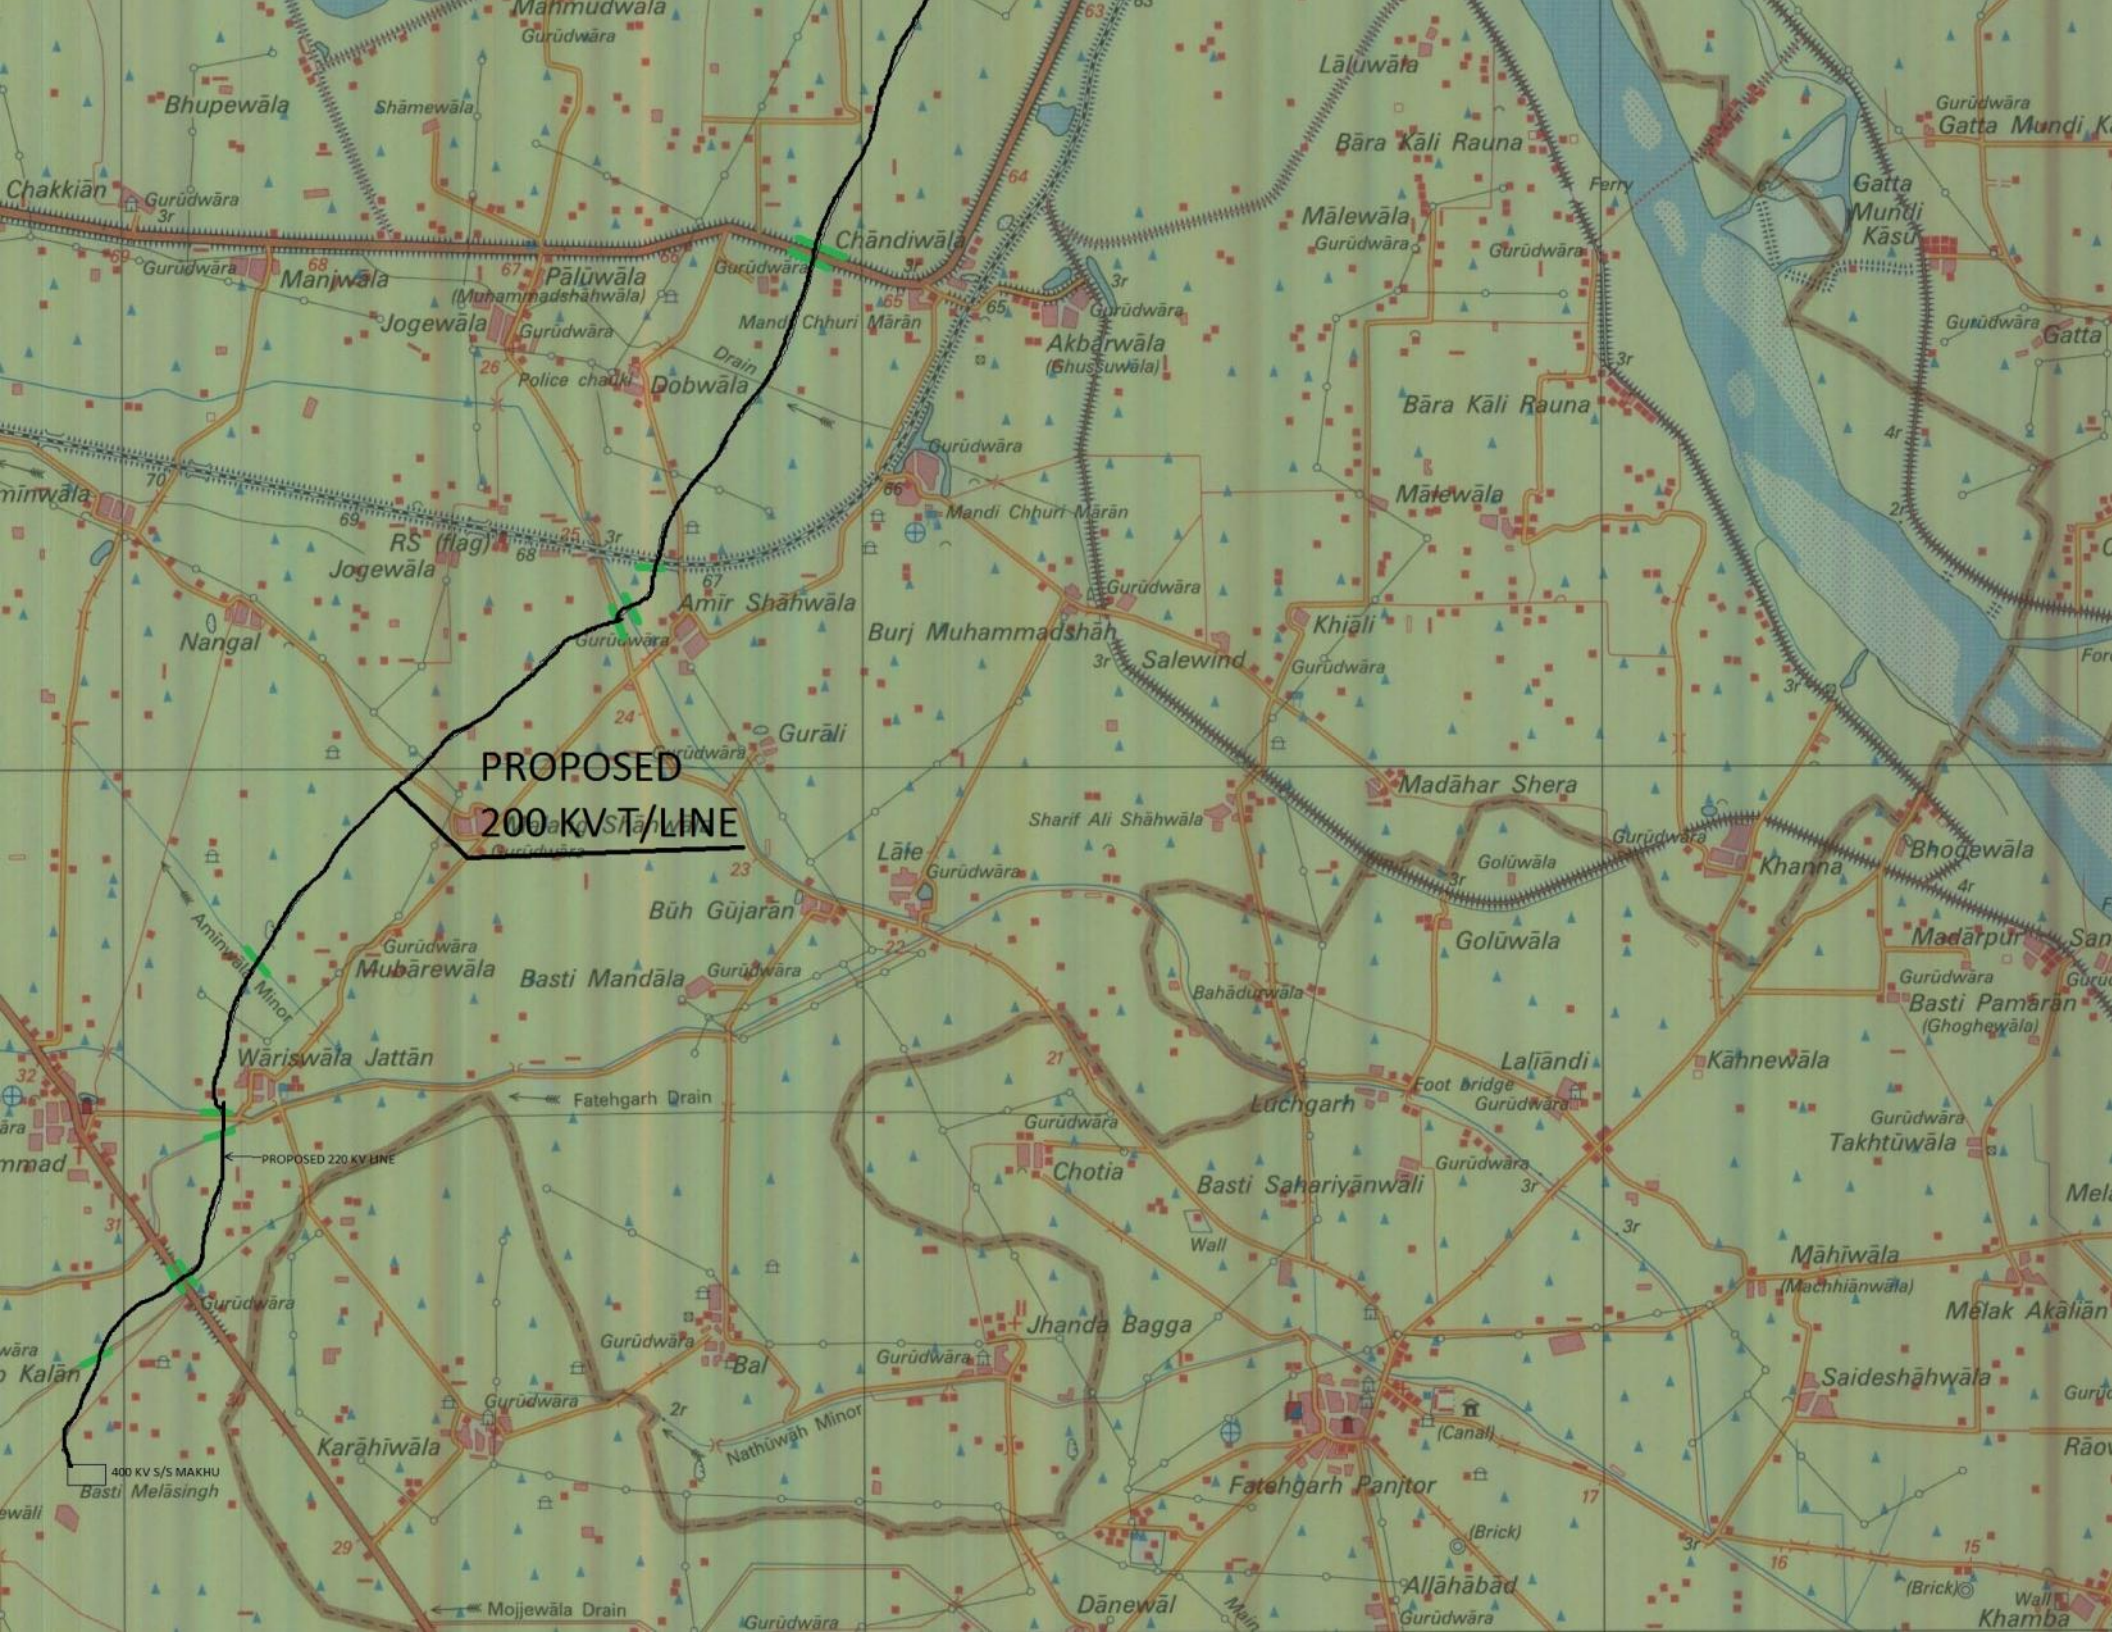

PROPOSED
200 KV T/LINE

PROPOSED 220 KV LINE

400 KV S/S MAKHU
Basti Melasingh