


MAP SHOWING PROPOSED INTEGRATED WATERSUPPLY PROJECT FOR IMPHAL PLANNING AREA (Construction of 45MLD Water Treatment Plant)

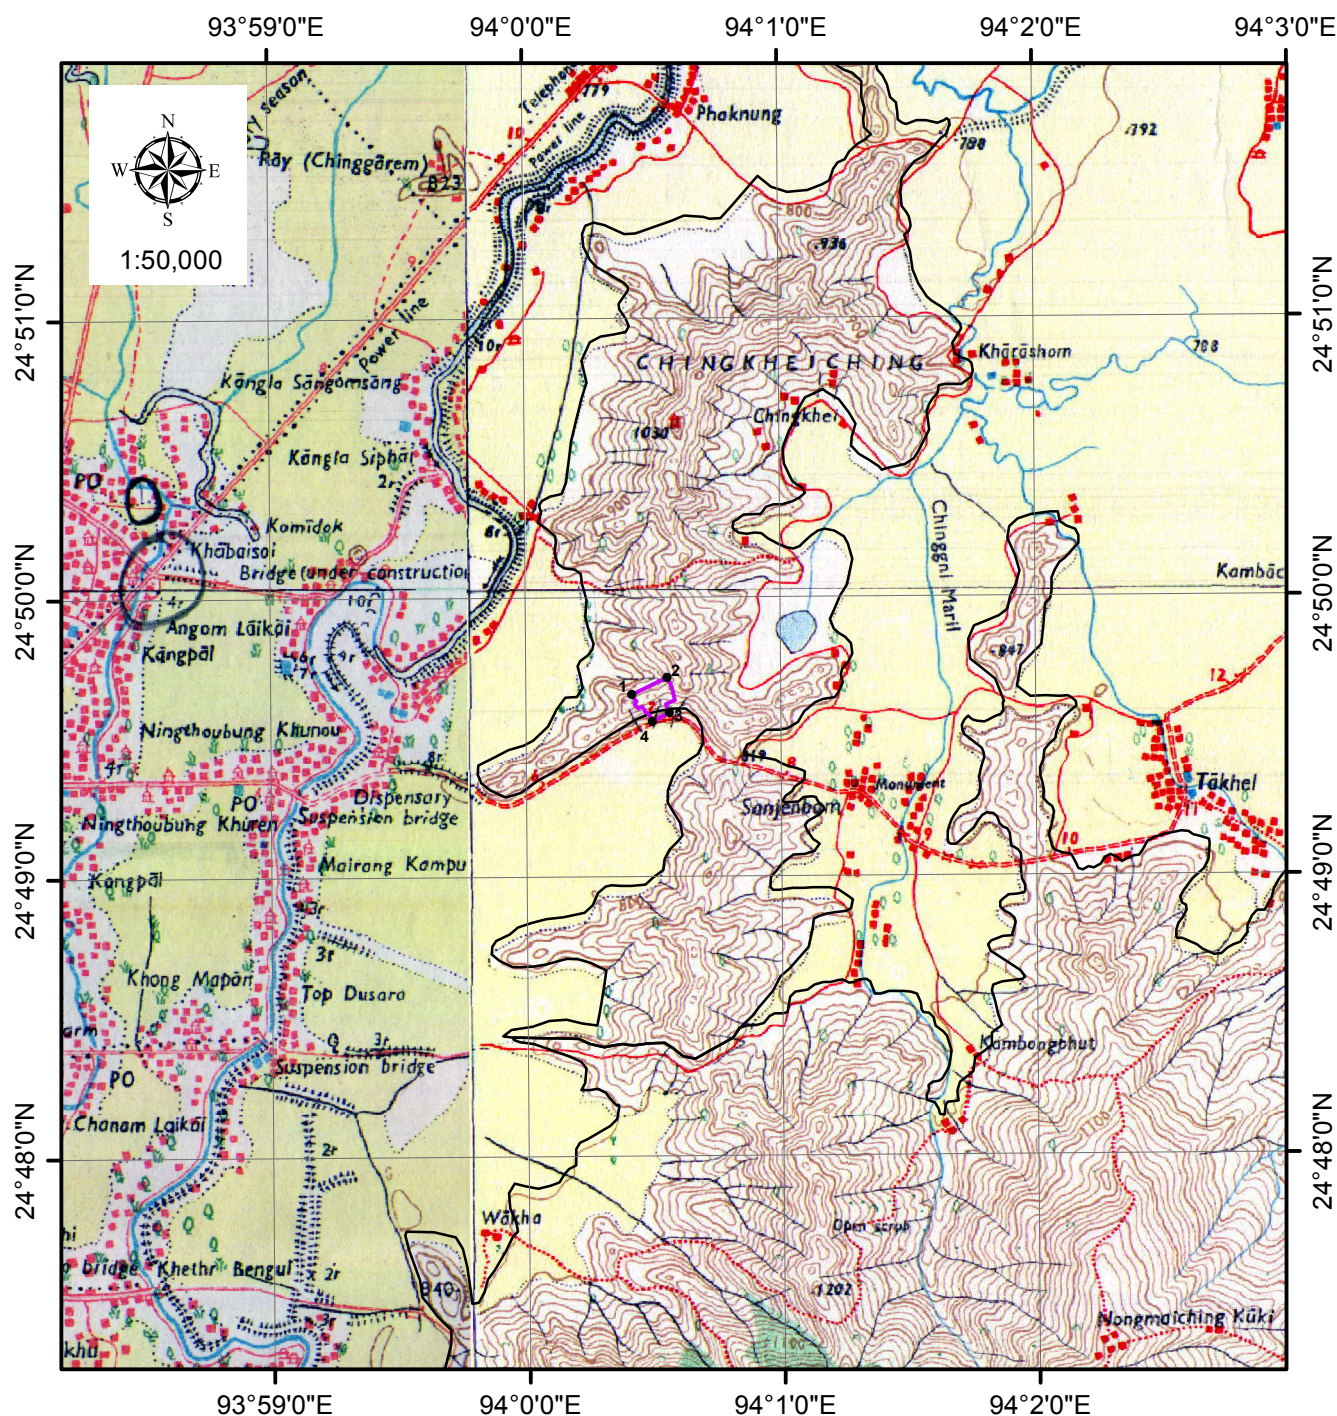

Data Source:- Survey of India Toposheet No. 83/H-13 & 83/L-1

GPS Point	Latitude	Longitude
1	24° 49' 39.124" N	94° 0' 24.872" E
2	24° 49' 42.881" N	94° 0' 33.188" E
3	24° 49' 35.251" N	94° 0' 33.744" E
4	24° 49' 33.263" N	94° 0' 29.739" E

Legend

- GPS Points
- Proposed Project Site, Area : 4.65 ha.
- RF Boundary (Chingkheiching RF)