




PF NO	NAME OF PIPELINE
START PF-1	Rakholi Connectivity
END PF-1	Rakholi Connectivity
START PF-2	Masat Connectivity
END PF-2	Masat Connectivity
START PF-3	Masat Connectivity
END PF-3	Masat Connectivity
START PF-4	Masat Connectivity
END PF-4	Masat Connectivity
START PF-5	Rakholi Connectivity
END PF-5	Rakholi Connectivity
START PF-6	Sambarvari Connectivity
END PF-6	Sambarvari Connectivity
START PF-7	Sambarvari Connectivity
END PF-7	Sambarvari Connectivity
PF - 8	Rakholi Connectivity
START PF-9	Alok dty Connectivity
END PF-9	Alok dty Connectivity
PF - 10	Alok dty Connectivity
START PF-11	Karad Connectivity
END PF-11	Karad Connectivity
START PF-12	Kundacha Connectivity
END PF-12	Kundacha Connectivity
START PF-13	Sayli Connectivity
END PF-13	Sayli Connectivity
PF - 14	Sayli Connectivity
START PF-15	Sayli Connectivity
END PF-15	Sayli Connectivity
PF - 16	Sayli Connectivity
START PF-17	Karad Connectivity
END PF-17	Karad Connectivity

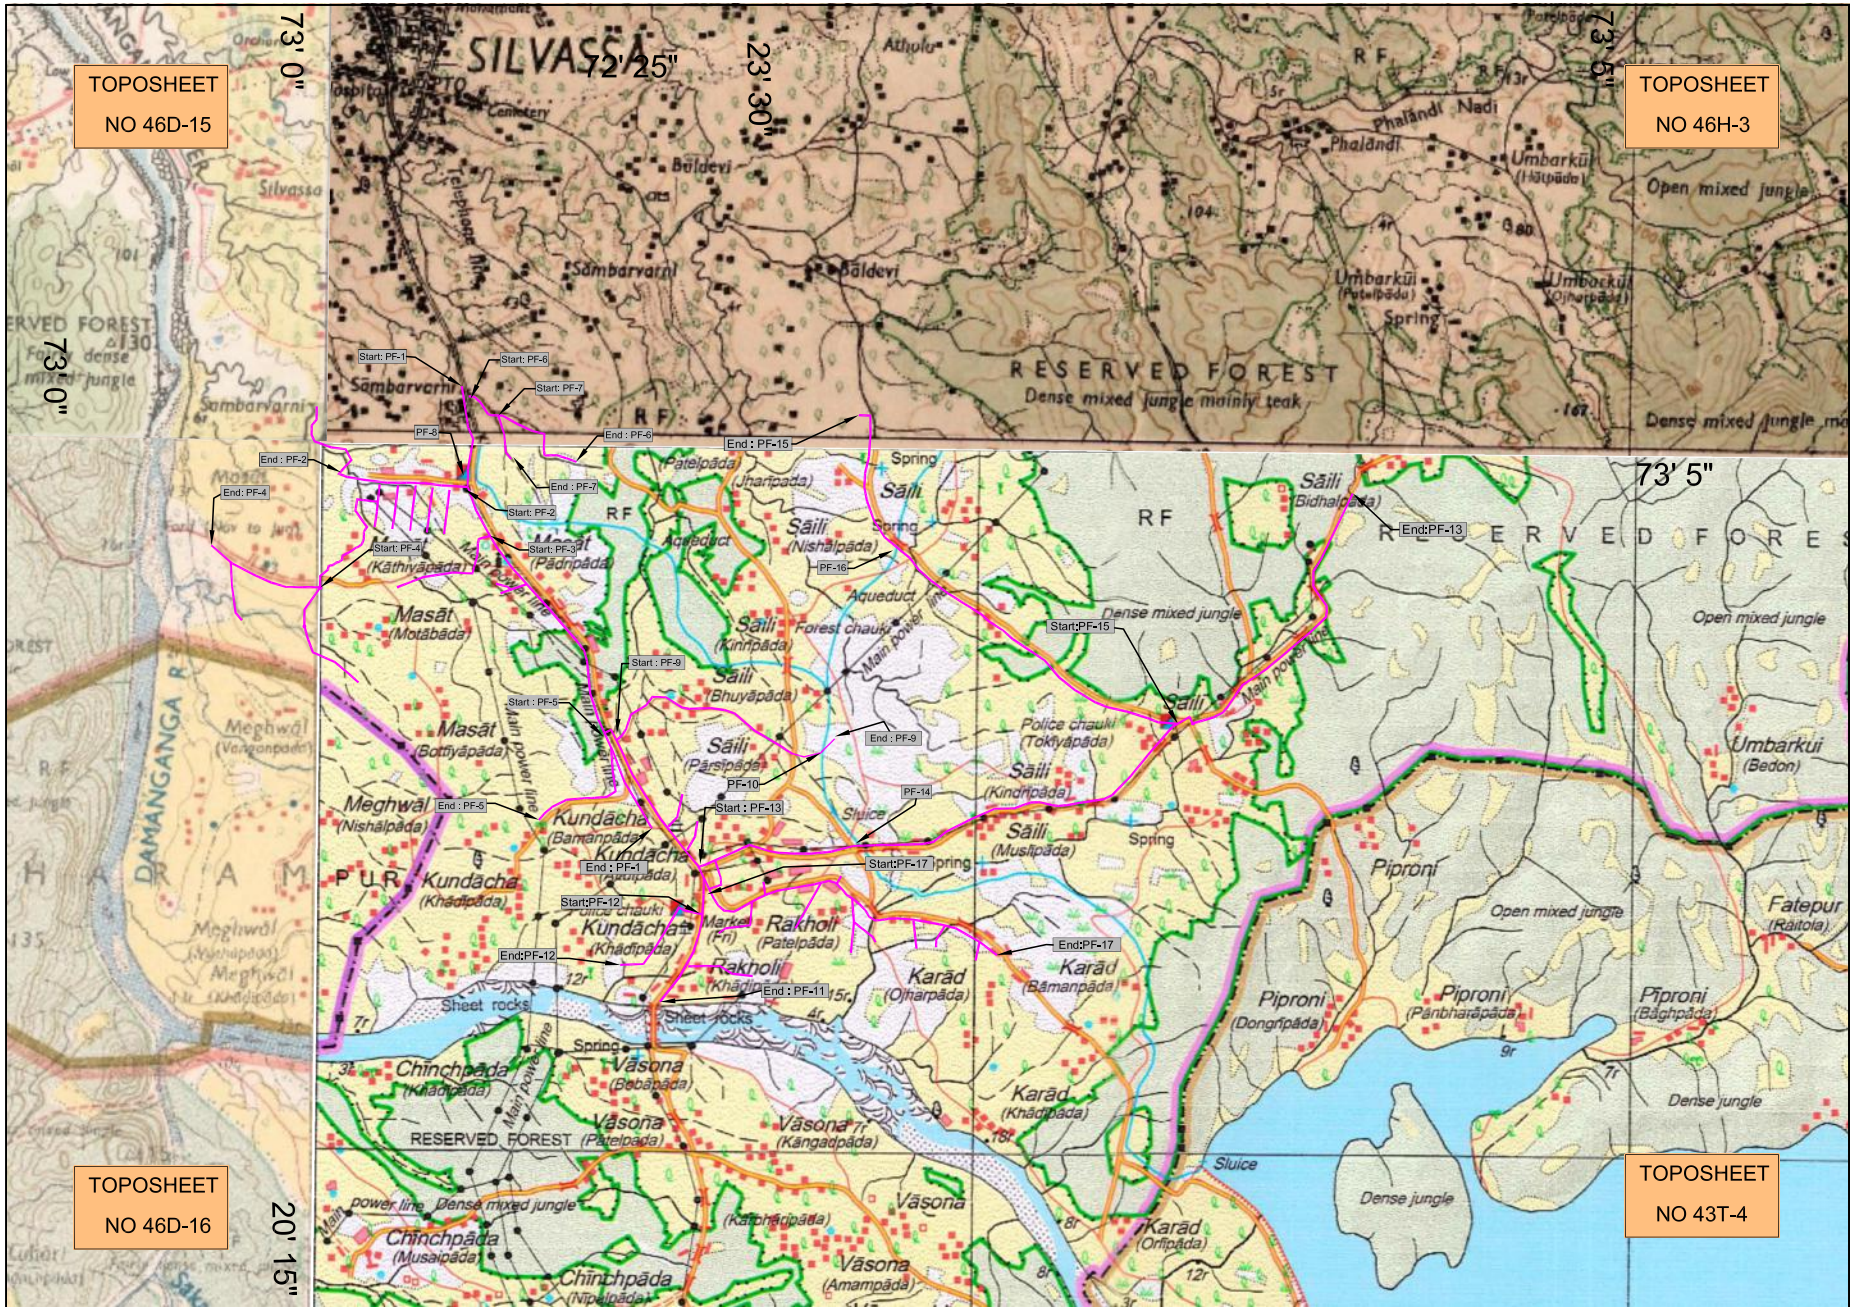

INDEX

- PROPOSED GGL PIPELINE
- CANAL
- ROAD

00	23.11.16	ISSUED FOR APPROVAL	DHAVAL	PROJ ENGR
No	DATE	REVISIONS	BY	CHKD APPD
CLIENT	GUJARAT GAS LIMITED AHMEDABAD, GUJARAT			
SURVEY CONSULTANTS	SECON PRIVATE LIMITED PLOT-147, 7B ROAD, EXPORT PROMOTION INDUSTRIAL PARK(EPPI) WHITEFIELD, BANGALORE - 66 PHONE - (080) 5119 7778 & 5115 7235			
TITLE	DADRA AND NAGAR HAVELI PNG NETWORK RAKHOLI & SURROUNDING AREA GAS DISTRIBUTION			
SCALE	DRAWING NO		REV	
1:50,000	GGL/DNH GA/RAKHOLI AREA/RM/01		00	