


DGPS OF GEOREFERENCE MAP FOR IMPROVEMENT OF ROAD S FROM NH-03 TO DHOBIGHAT HOSHIARPUR AND UNA ROAD INCLUDING CONSTRUCTION OF NEW ROAD.TESHIL & DISTT. HOSHIARPUR.

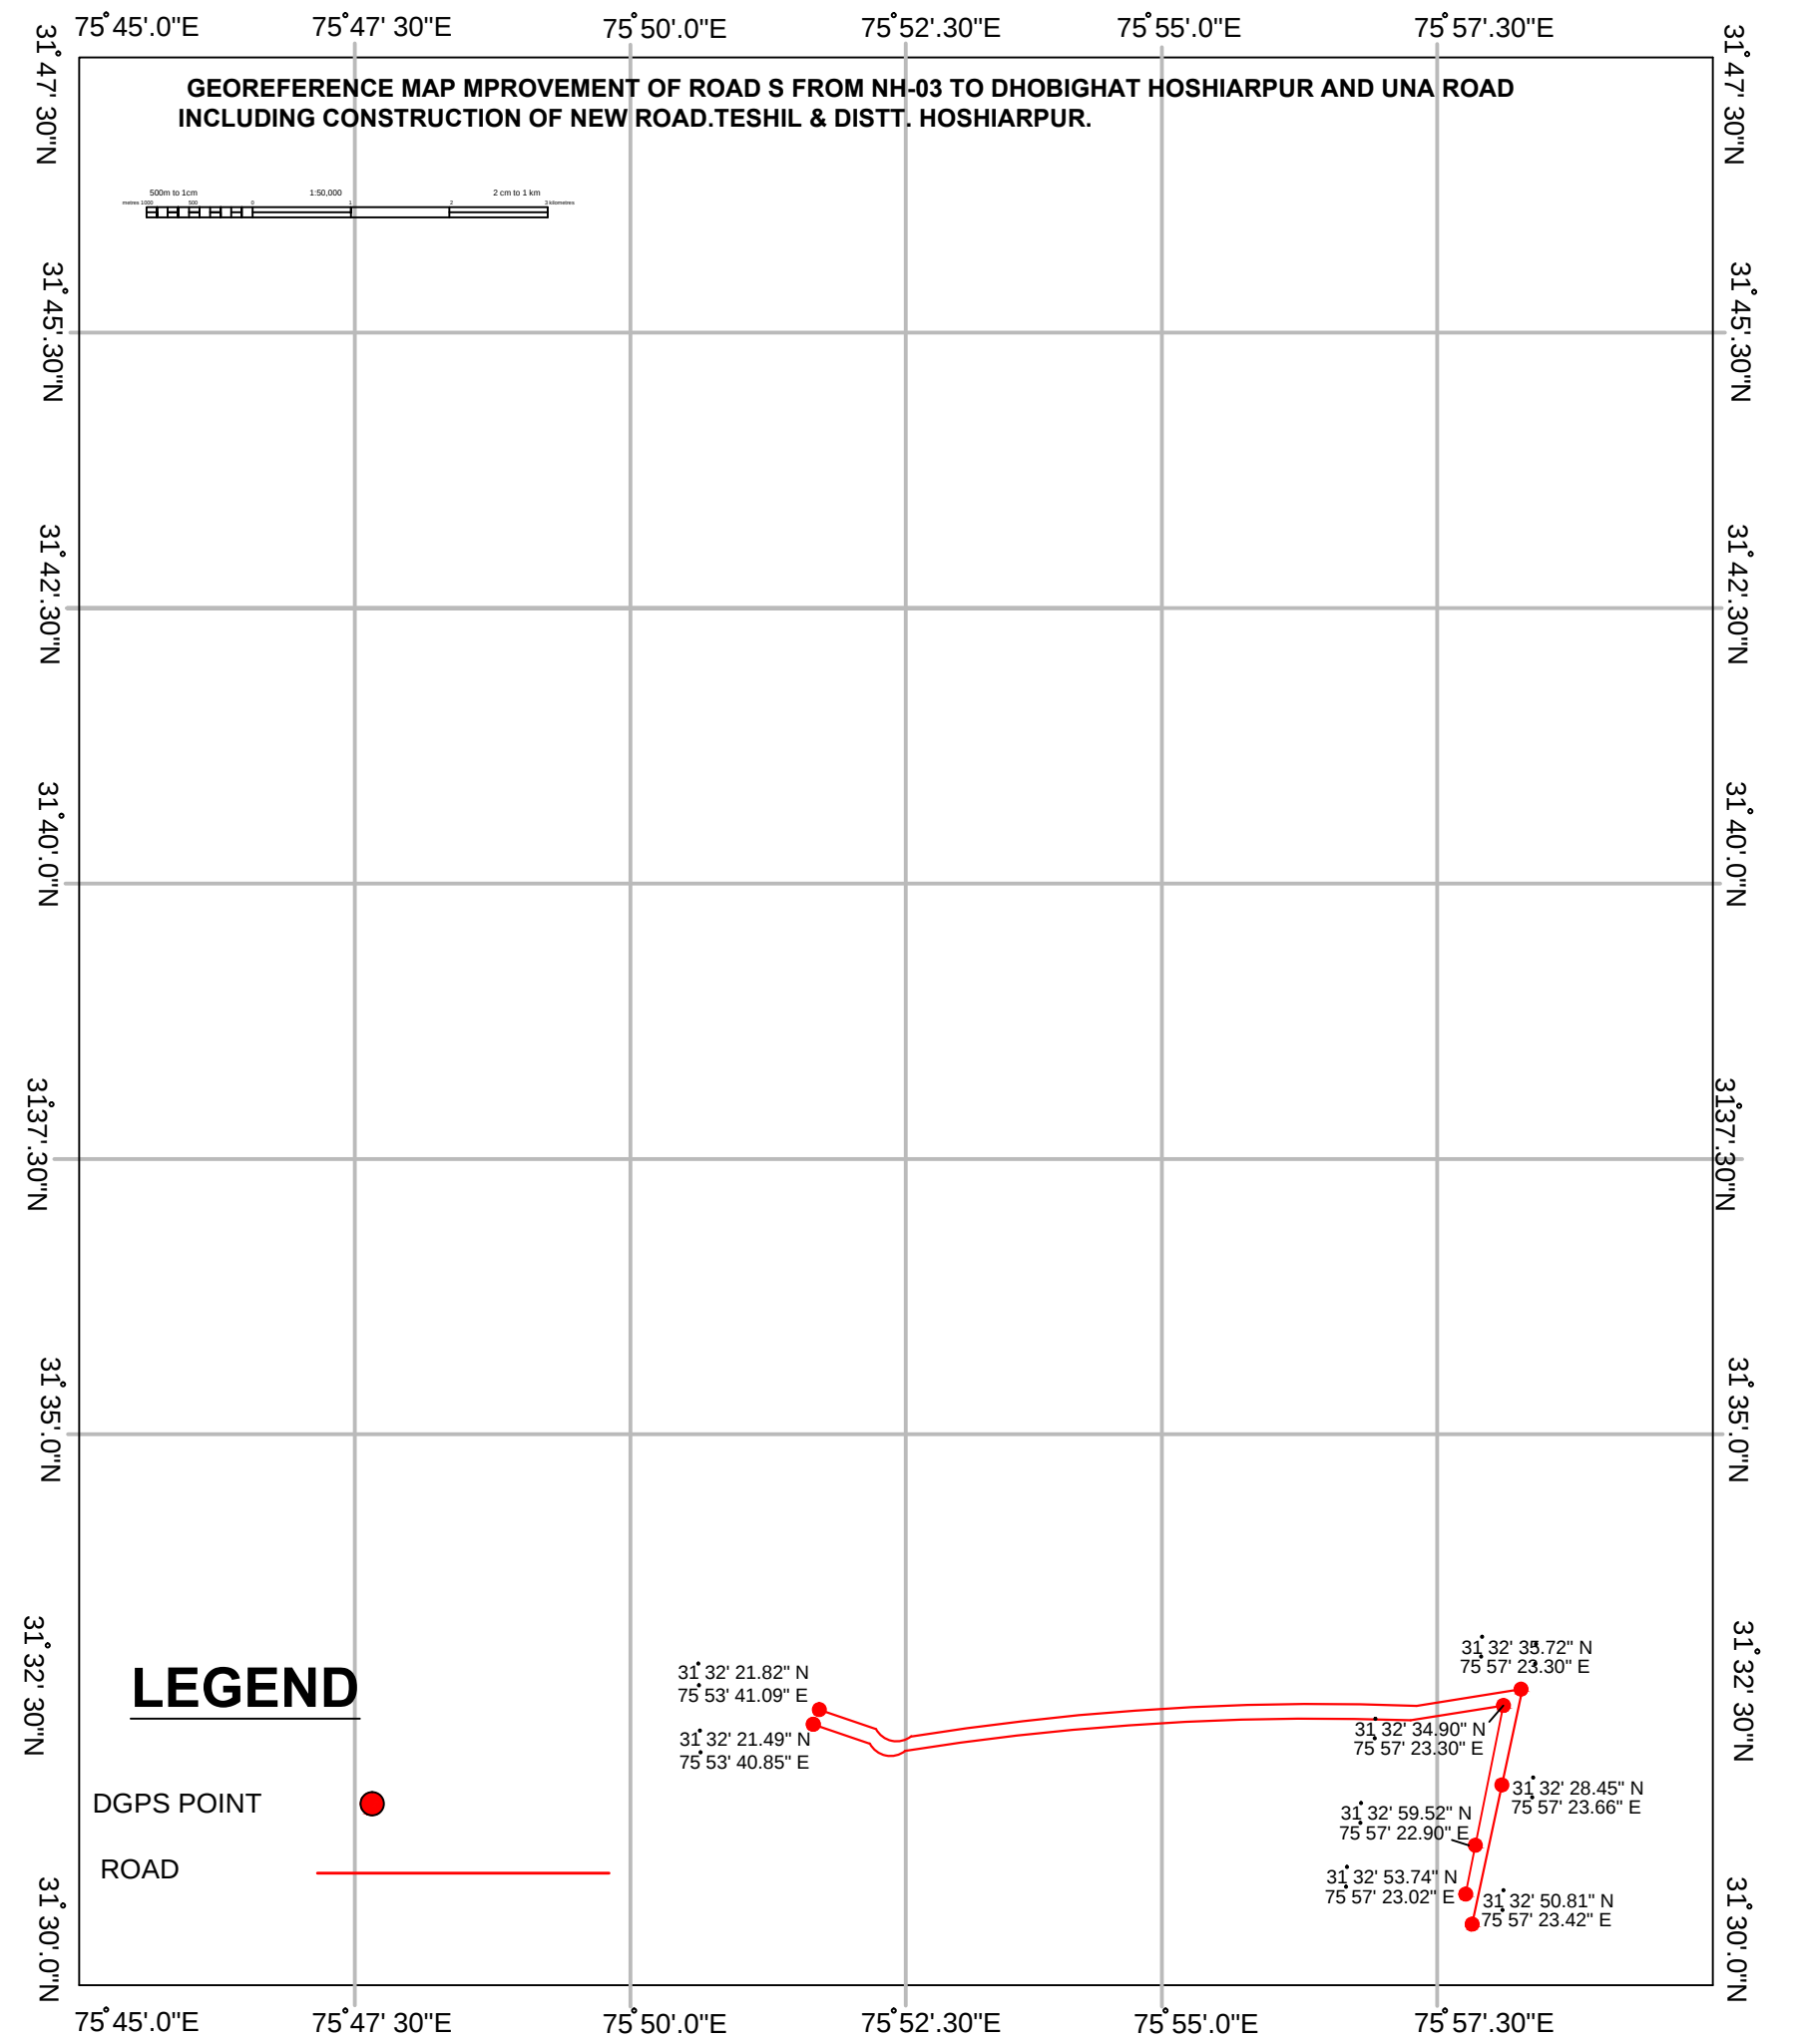

DRAWN BY.
RAMA NAND ARCHITECT
ER. NAVDEEP (CIVIL ENGG.)
OFFICE VISHAVKARMA MANDIR
WALI GALI,OPP. LAKH DATA
PEER,SUTHEHRI ROAD
DISTT. HOSHIARPUR