


Route Alignment Drawing Showing Three Alternative Routes For 132kV DCDS Line from Existing 132kV S/S Kondagaon To Proposed 220/132kV S/S Narayanpur

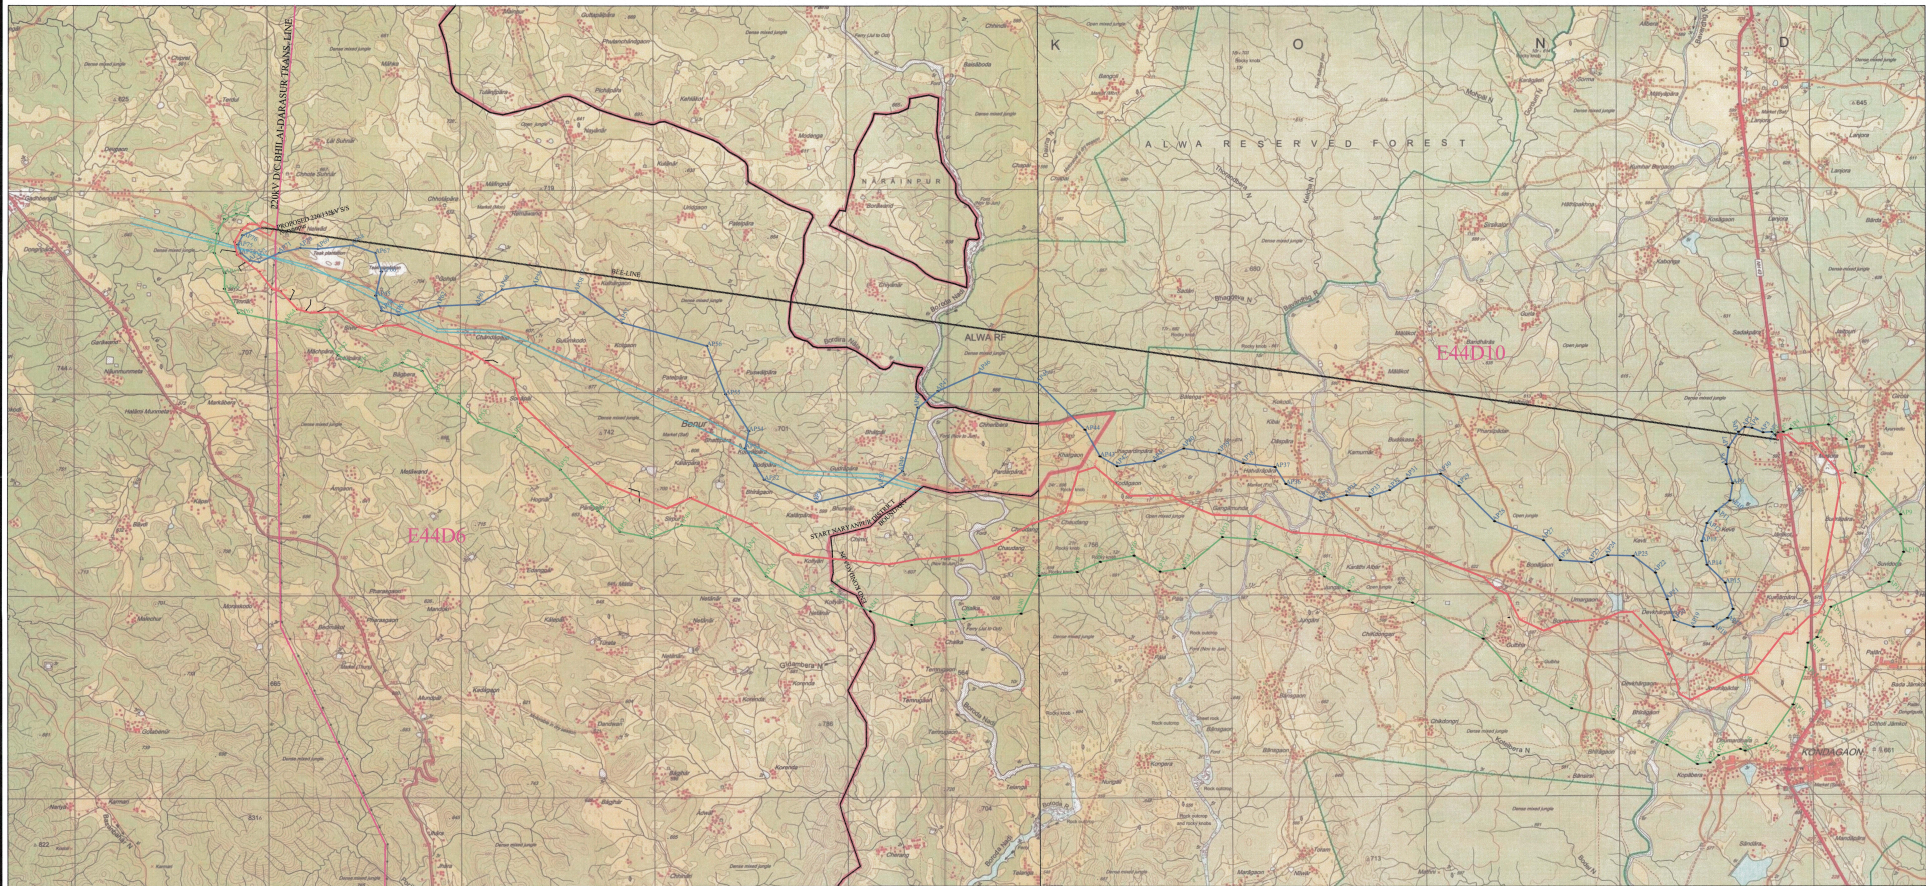

LEGEND		
ROUTE	LINE LENGTH	FOREST AREA
Alternate Route-I	48.71 KM	37.874 Ha.
Alternate Route-II	49.103 KM	43.161 Ha.
Alternate Route-III	53.764 KM	50.06 Ha.

Scale= 1:50,000

LEGEND	
ALTERNATE-I (Proposed)	
ALTERNATE-II	
ALTERNATE-III	
FOREST BOUNDARY	
REVENUE FOREST	
132V LINE	
POWER LINE (132V & Above)	

Title: Route Alignment Drawing Showing Three Alternative Routes to be Examined For 132kV DCDS Kondagaon-Narayanpur Line

APPLICANT: CHHATTISGARH STATE POWER TRANSMISSION CO. LTD.
RAIPUR, CHHATTISGARH

(Ss. Kalya Kumar)
EXECUTIVE ENGINEER
409/19 Construction (L&E) Divn.
C&P, Power Co. Ltd., Raipur