


SITE MAP OF CONSTRUCTION OF A HOTEL AT KM.0+819(LHS) ON L.F. OVER ROAD OLD NH-15 ON JAKOLARI TO BALSUA ROAD (PATHANKOT TO AMRITSAR ROAD KM 13-14 LEFT / SIDE VILLAGE DHALORIAN KHASRA NO. 16/25/12, 18/4/2, 18/4/2, 18/5/1, 18/5/2 IN DISTRICT PATHANKOT.

HIGHWAY NOTES:-

1. CERTIFIED THAT ALL CLEARANCES/APPROVALS FROM N.O.C. FROM OTHER GOVT. BODIES BEING OBTAINED.
2. NO COURT CASES PENDING IN ANY COURT OF INDIA.
3. NO HT LINE/TELEPHONE LINE CROSSES ABOVE THIS PP.
4. ADEQUATE ARRANGEMENT FOR DRAINAGE SHALL BE PROVIDED.
5. ADEQUATE NO. OF FIRE EXTINGUISHERS FIRE BUCKETS ALONG WITH NO SMOKING SIGN BOARD SHALL BE INSTALLED.

LAND DETAIL:-
KHASRA NO:- 16/25/12, 18/4/2, 18/5/1, 18/5/2

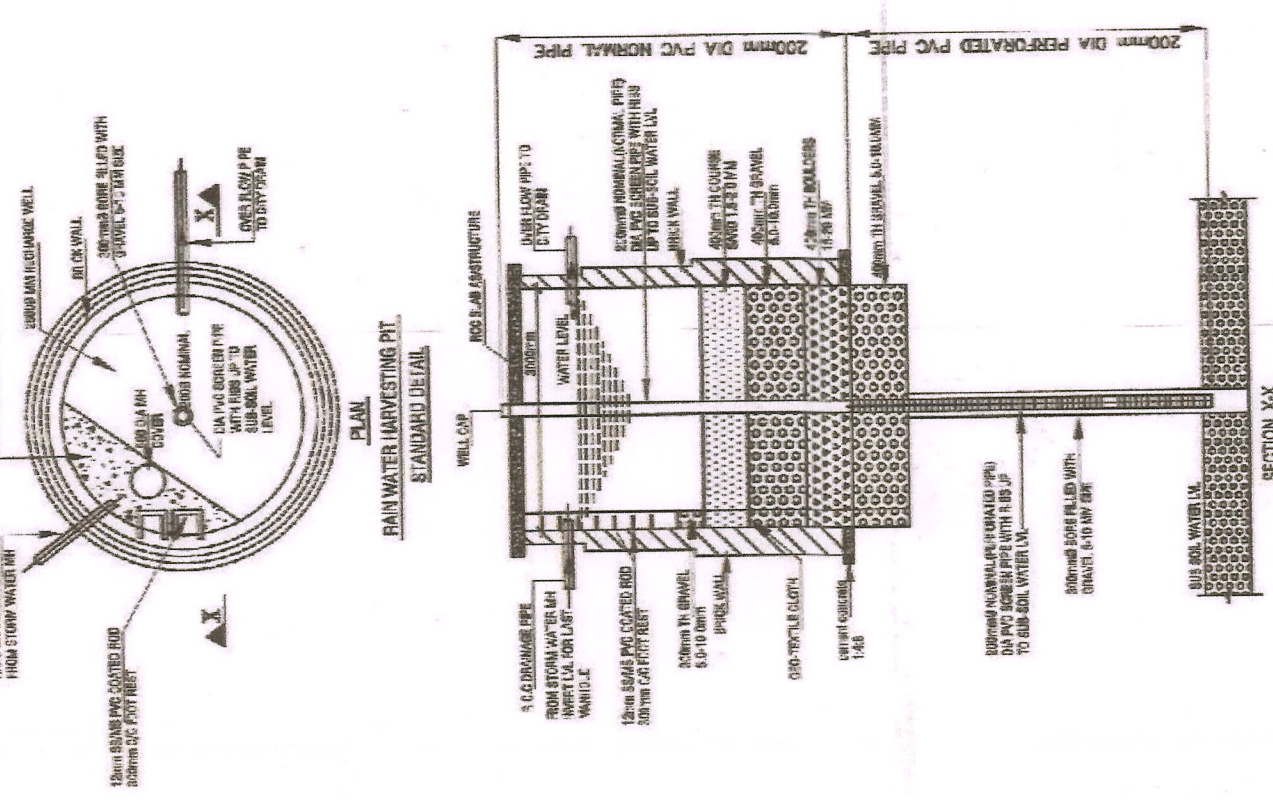

APPROVED BY:-
EXECUTIVE ENGINEER


AREA OF APPROACH

Area of (A) 9.00 X 9.00 = 81 sqm
Area of (B) 2.0 X 5.00 X 5.00
2.0 X 7.07 X 1.49 = 20.38 sqm
Total 81 + 20.38 = 101.38 SQM
Total = 0.0101 ha


GSP INFRA & TRADING
CONSULTANTS PVT. LTD.
GSP
CONSULTING
For GSP Infra & Trading Consultants Pvt. Ltd.
GSP
CONSULTING
For GSP Infra & Trading Consultants Pvt. Ltd.

APPLICANT:-

Sub Divisional Engineer,
Central Works Division,
P.W.D. BSR Pathankot

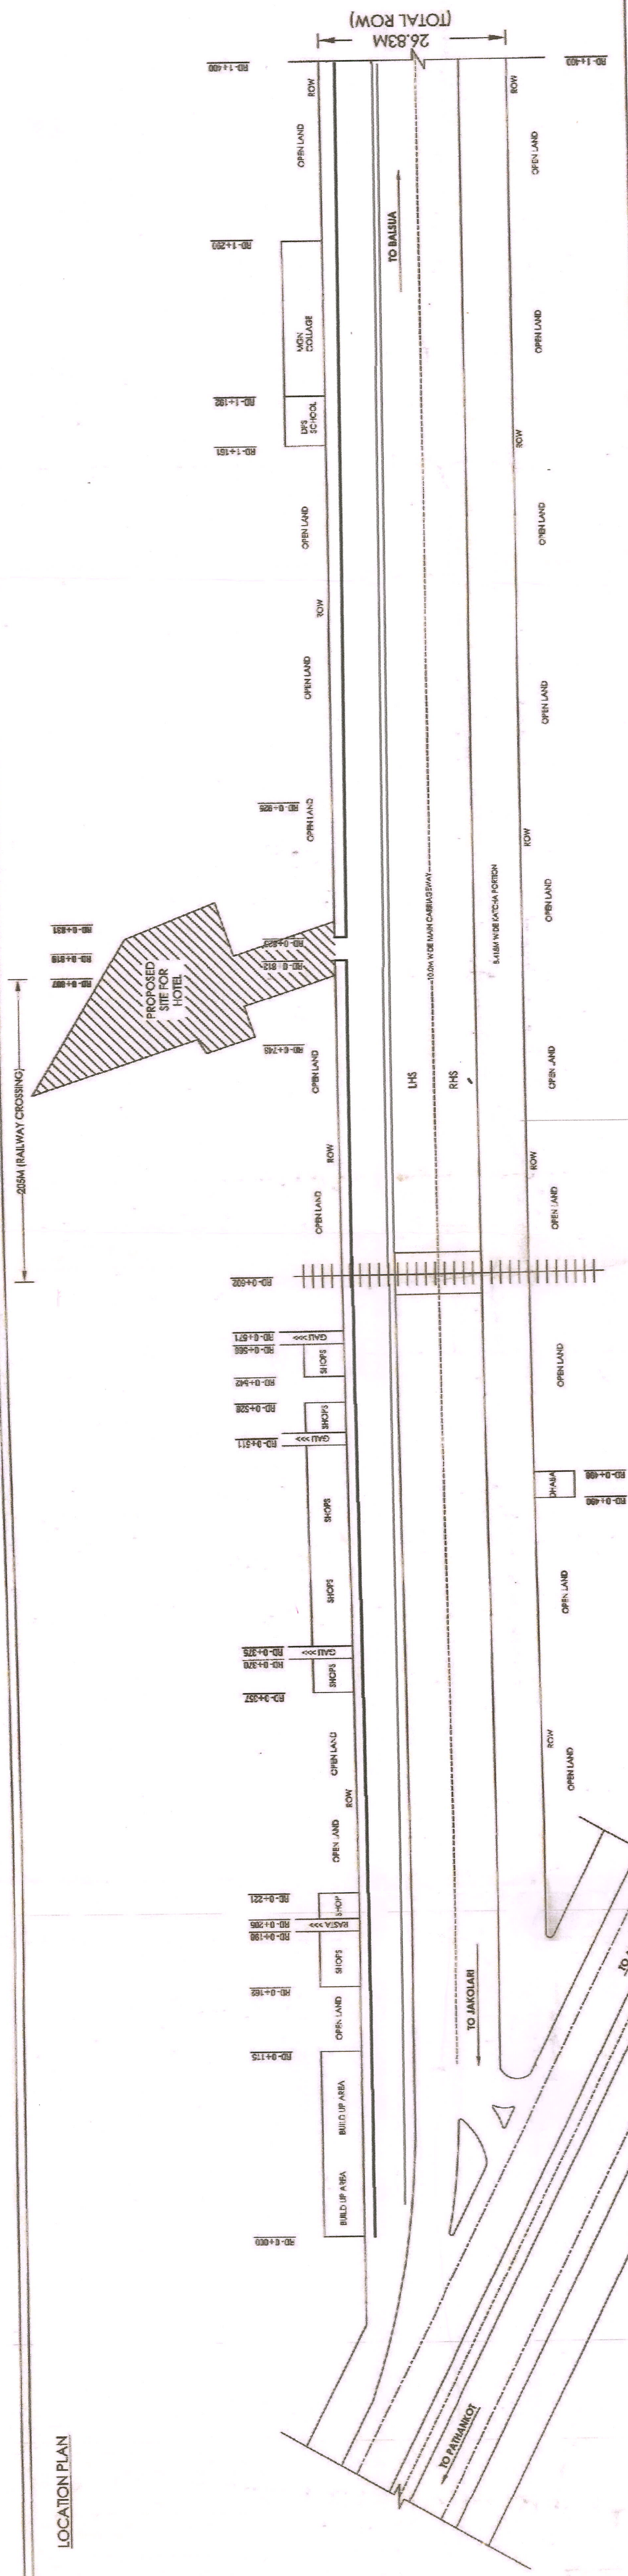

DETAIL PLAN

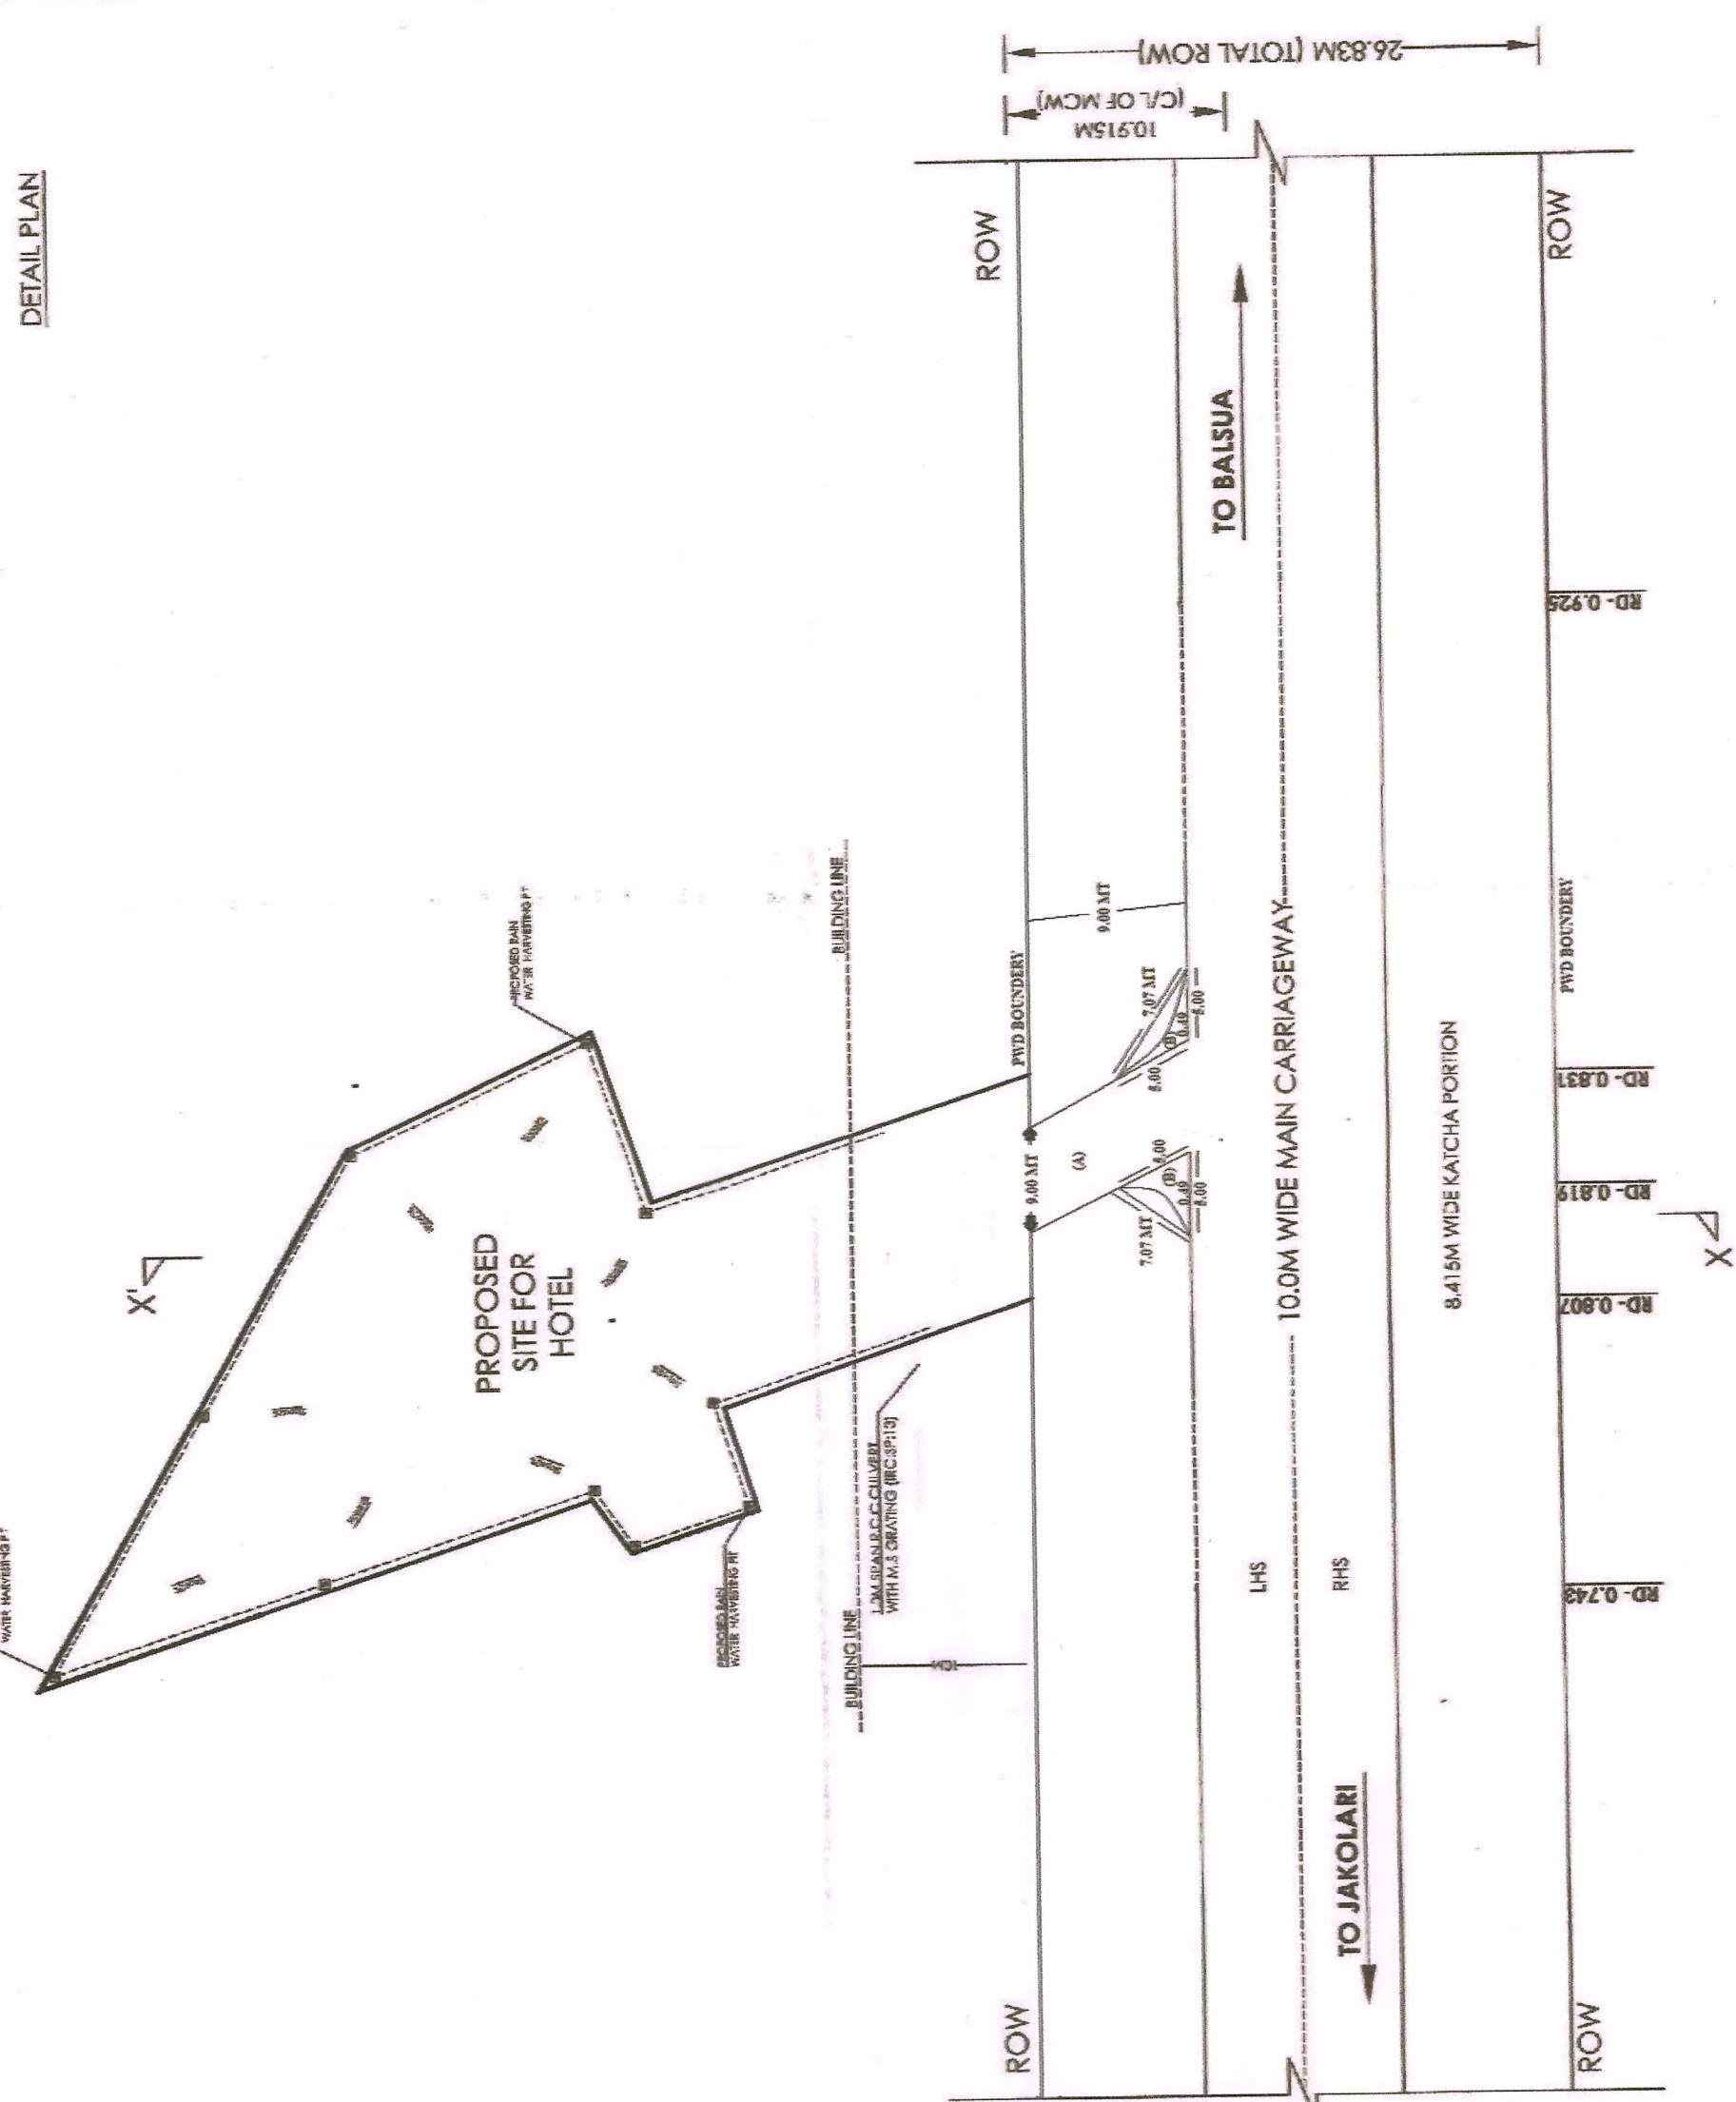

Date	9-DEC-2019
Dwg. No.-	S2 of S2
Scale	N.T.S
Dwg. By	Sandeep

SIGNAGES:-	
(A) SIDE ROAD	(1) NO ENTRY
(B) PRIVATE PROPERTY	(2) NO RIGHT TURN
(C) ON WAY	(3) NO PARING

