




ENDING POINT	
LAT	LONG
22°5'35.92"N	69°16'21.50"E

STARTING POINT	
LAT	LONG
21°56'18.49"N	69°34'29.94"E

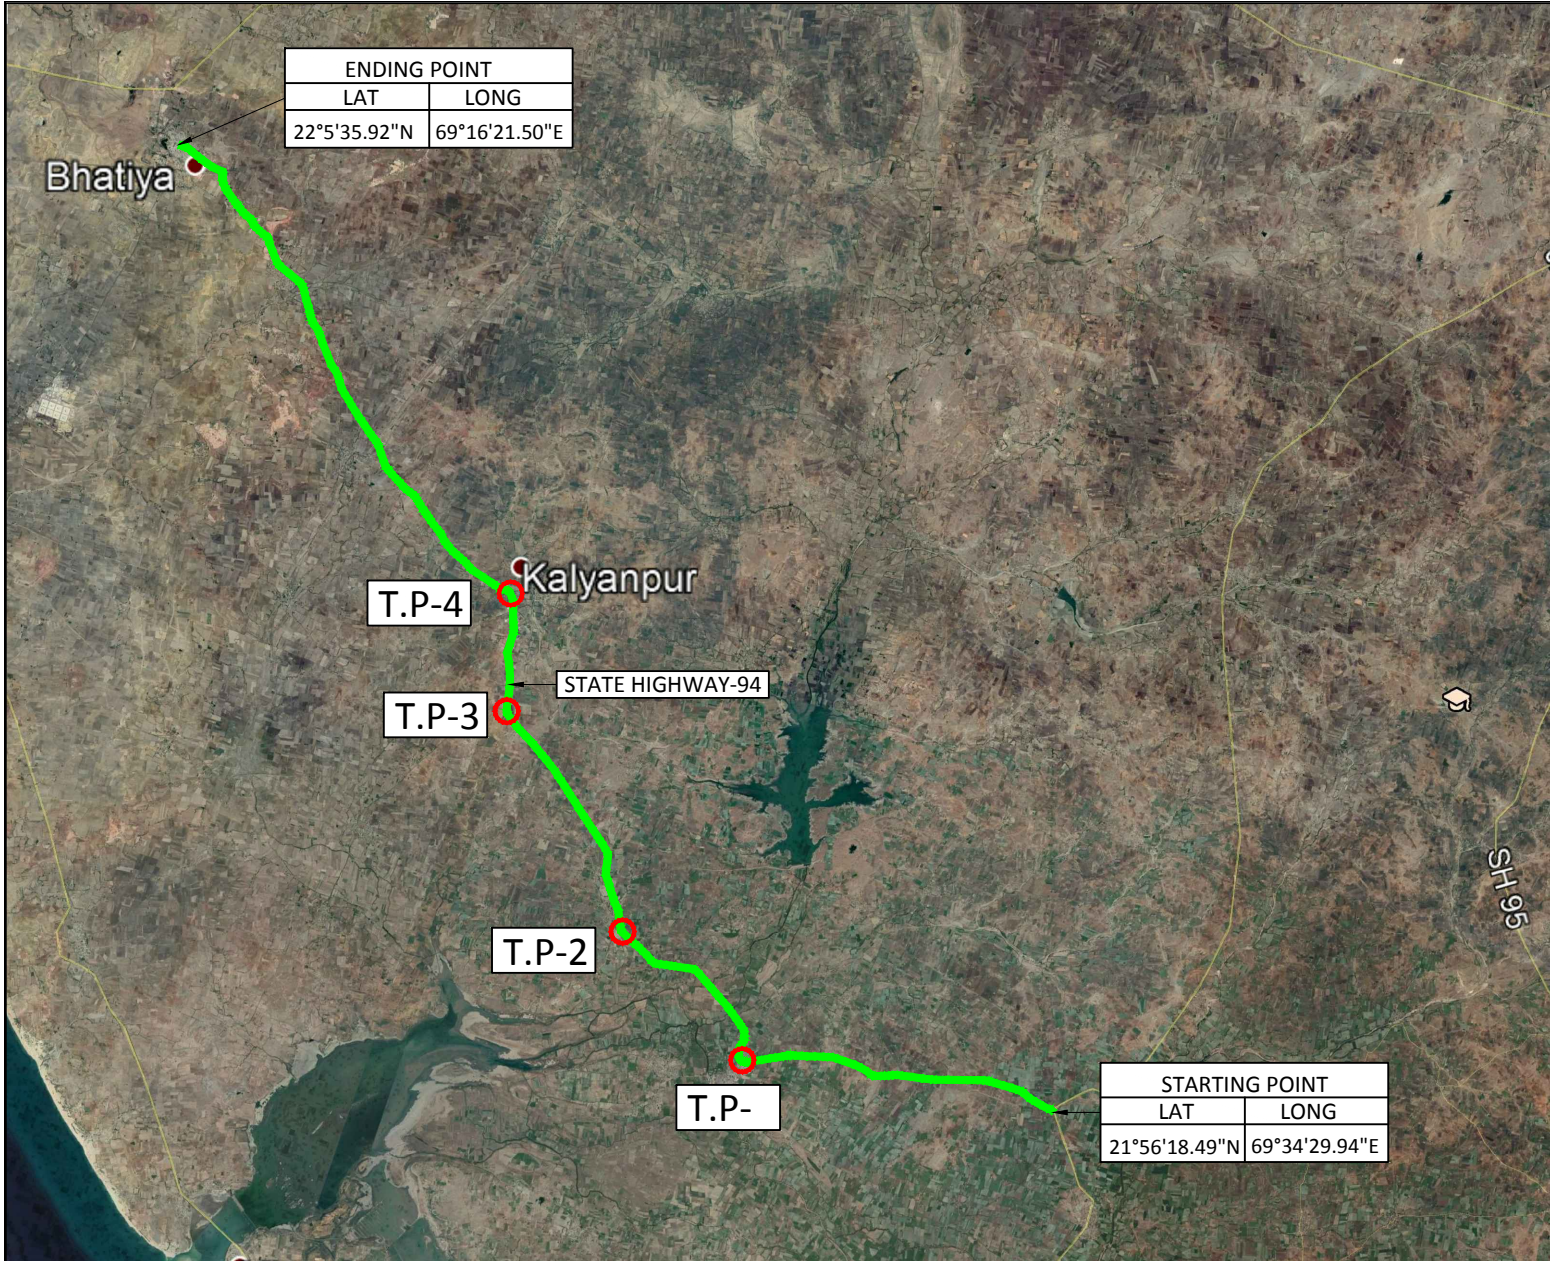

SR, NO		LAT	LONG
1	STARTING POINT	21°56'18.49"N	69°34'29.94"E
2	T.P-1	21°55'32.25"N	69°29'32.45"E
3	T.P-2	21°56'46.20"N	69°27'4.31"E
4	T.P-3	21°59'15.74"N	69°24'13.42"E
5	T.P-4	22°0'58.26"N	69°23'37.68"E
6	ENDING POINT	22°5'35.92"N	69°16'21.50"E

LEGEND

- PROPOSED ROAD WIDENING IN PROTECTED FOREST LAND
- TURNING POINT

PROJECT:- ROAD WIDENING ON SH-94
(ADWANA-RAVAL-KALYANPUR-BHATIA ROAD)
CH:- 36.200 KM TO 76.600 KM

	LAT	LONG
STARTING POINT	21°56'18.49"N	69°34'29.94"E
ENDING POINT	22°5'35.92"N	69°16'21.50"E

RANGE:- EXTENSION RANGE, KALYANPUR

DIVISION:- FOREST DIVISION, JAMNAGAR

USER AGENCY:- **DY EXECUTIVE ENGINEER**
R&B SUB DIVISION, DWARKA



HRP, INFRA CONSULTANTS PVT. LTD
437, YASH ARIAN, SWAMI VIVEKANAND CIRCLE,
MEMNAGAR, AHMEDABAD-380052.
PHONE NO:- 079 - 48948555

www.hrpinfra.com, info@hrpinfra.com