


The Proposal for laying of Underground Transmission Line from Athal Sub station To Srv 188/2/2 Unovel Industries Pvt Ltd. at Village Luhari

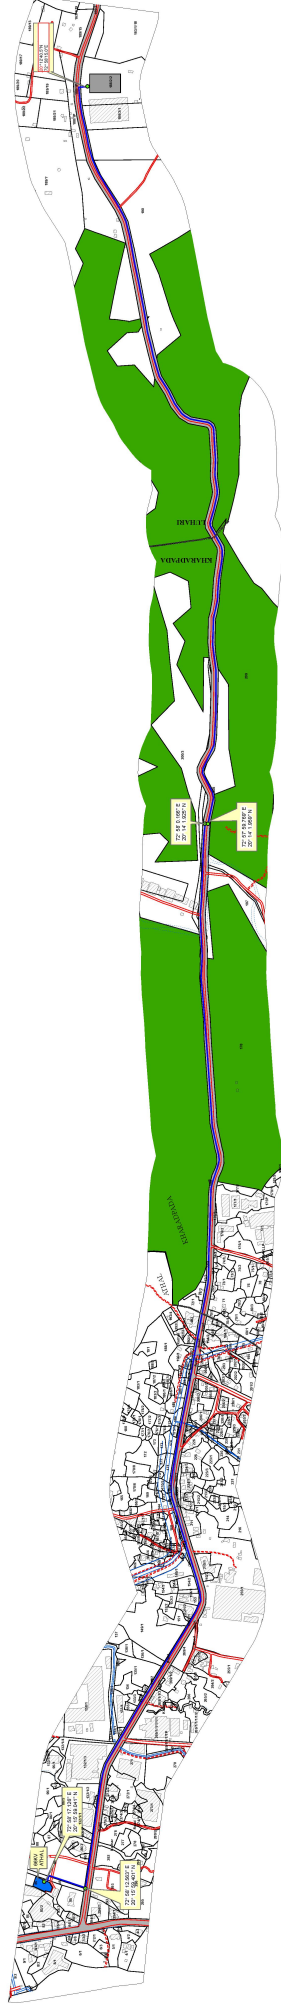

- Legend**
- CANAL
 - WATER STREAM
 - ROAD
 - POWER LINE
 - VILLAGE BOUNDARY
 - BUILDING / STRUCTURE / HOUSE
 - REVENUE BOUNDARY
 - ROAD
 - FOREST
 - Srv 188/2/2
 - UNOVEL INDUSTRIES PVT. LTD.
 - 66 KV ATHAL