



Full Title of the Project: "Construction of Missing Link Road From Udaipura Road to Toda Phase II" **Udaipur District**

Proposal No. : FP/RJ/ROAD/26222/2017

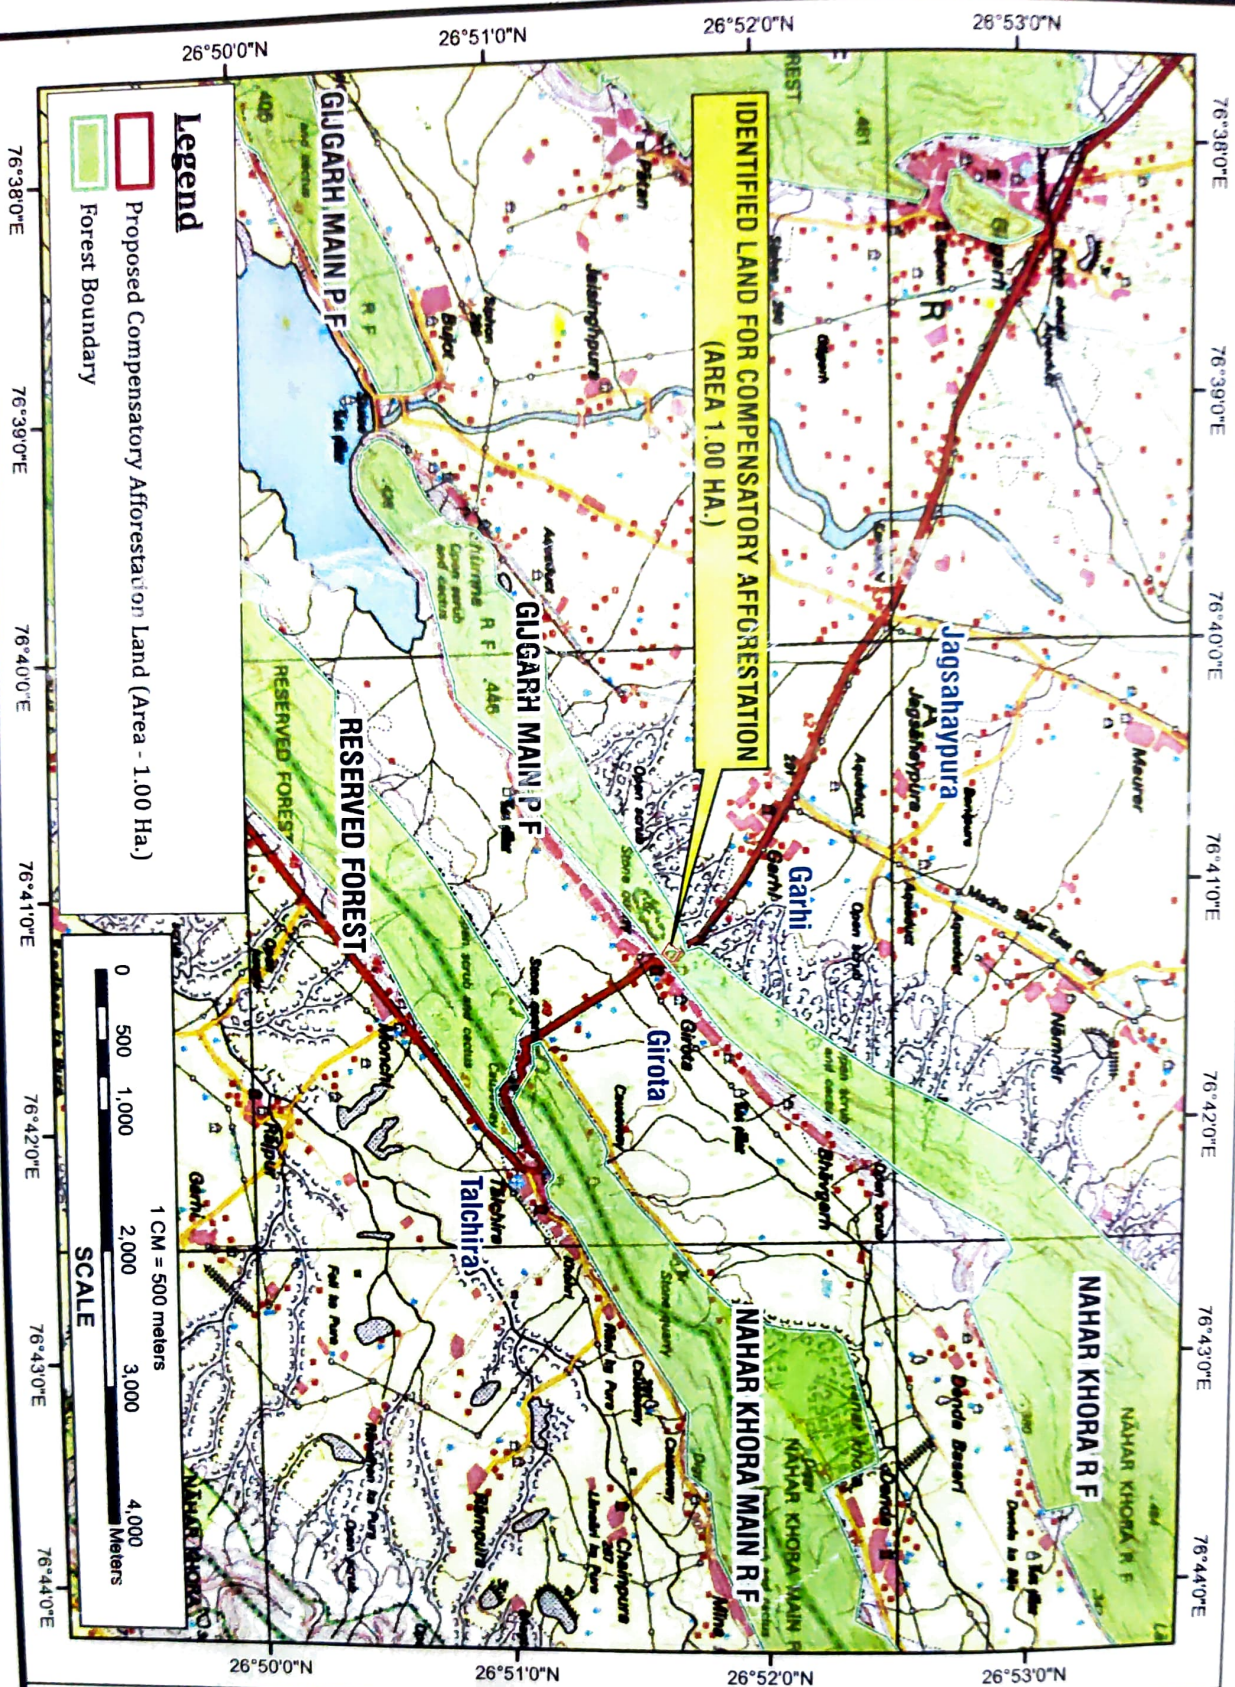

PART OF TOPSHEET NO. 54B/9

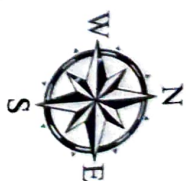

CONVENTIONAL SYMBOLS

(वी० के० एन कुमार
उप वन संरक्षक
दौसा