


Toposheet :- C/O Car Parking Govt .Primary School
Lower Chakkar Kachighati Shimla Ward No-9

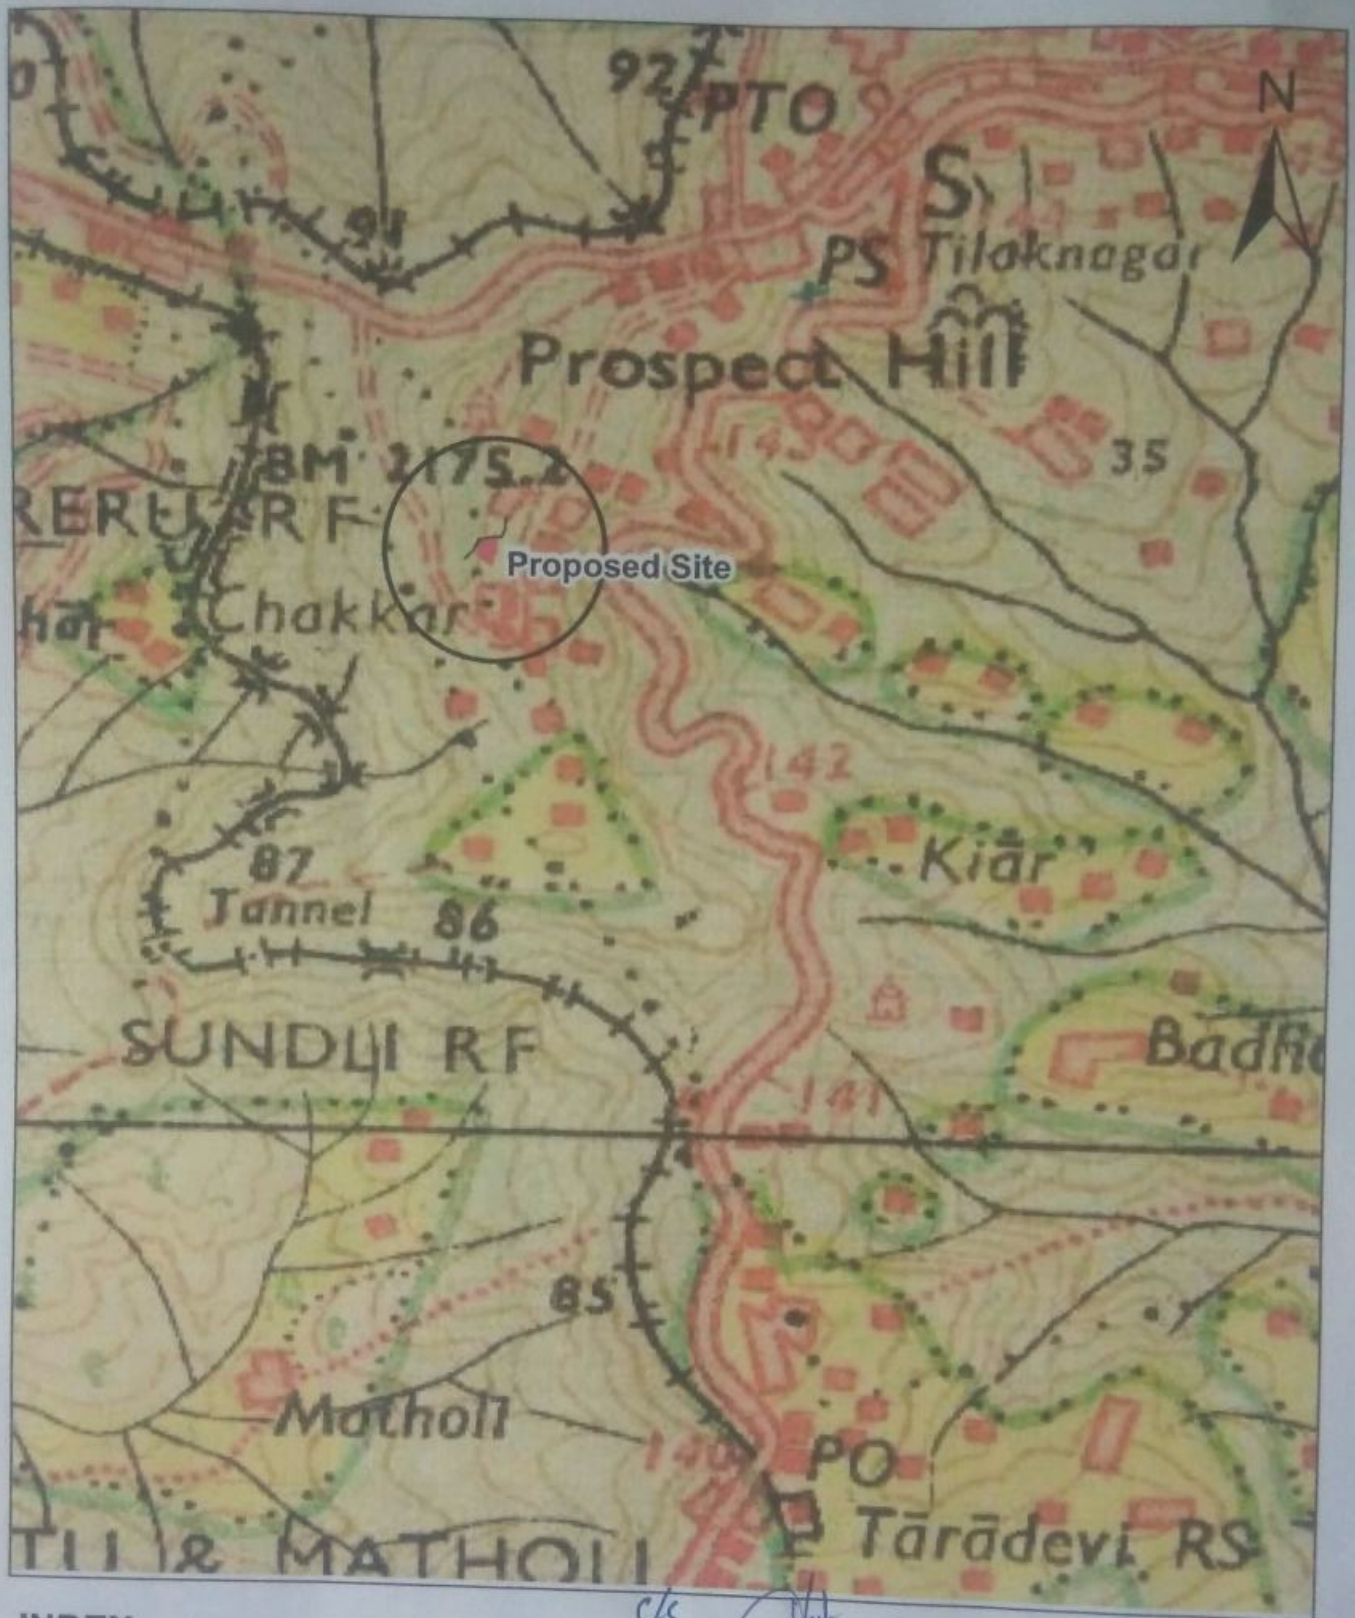

INDEX

Proposed Site

Existing Road



C/S
Divisional Forest Officer
Shimla Forest Division (Urban)
Shimla-2

[Signature]
Executive Engineer
Roads & Building Dept
M.C. SHIMLA

Scale 1:50000
TopoSheet no 53E/4