


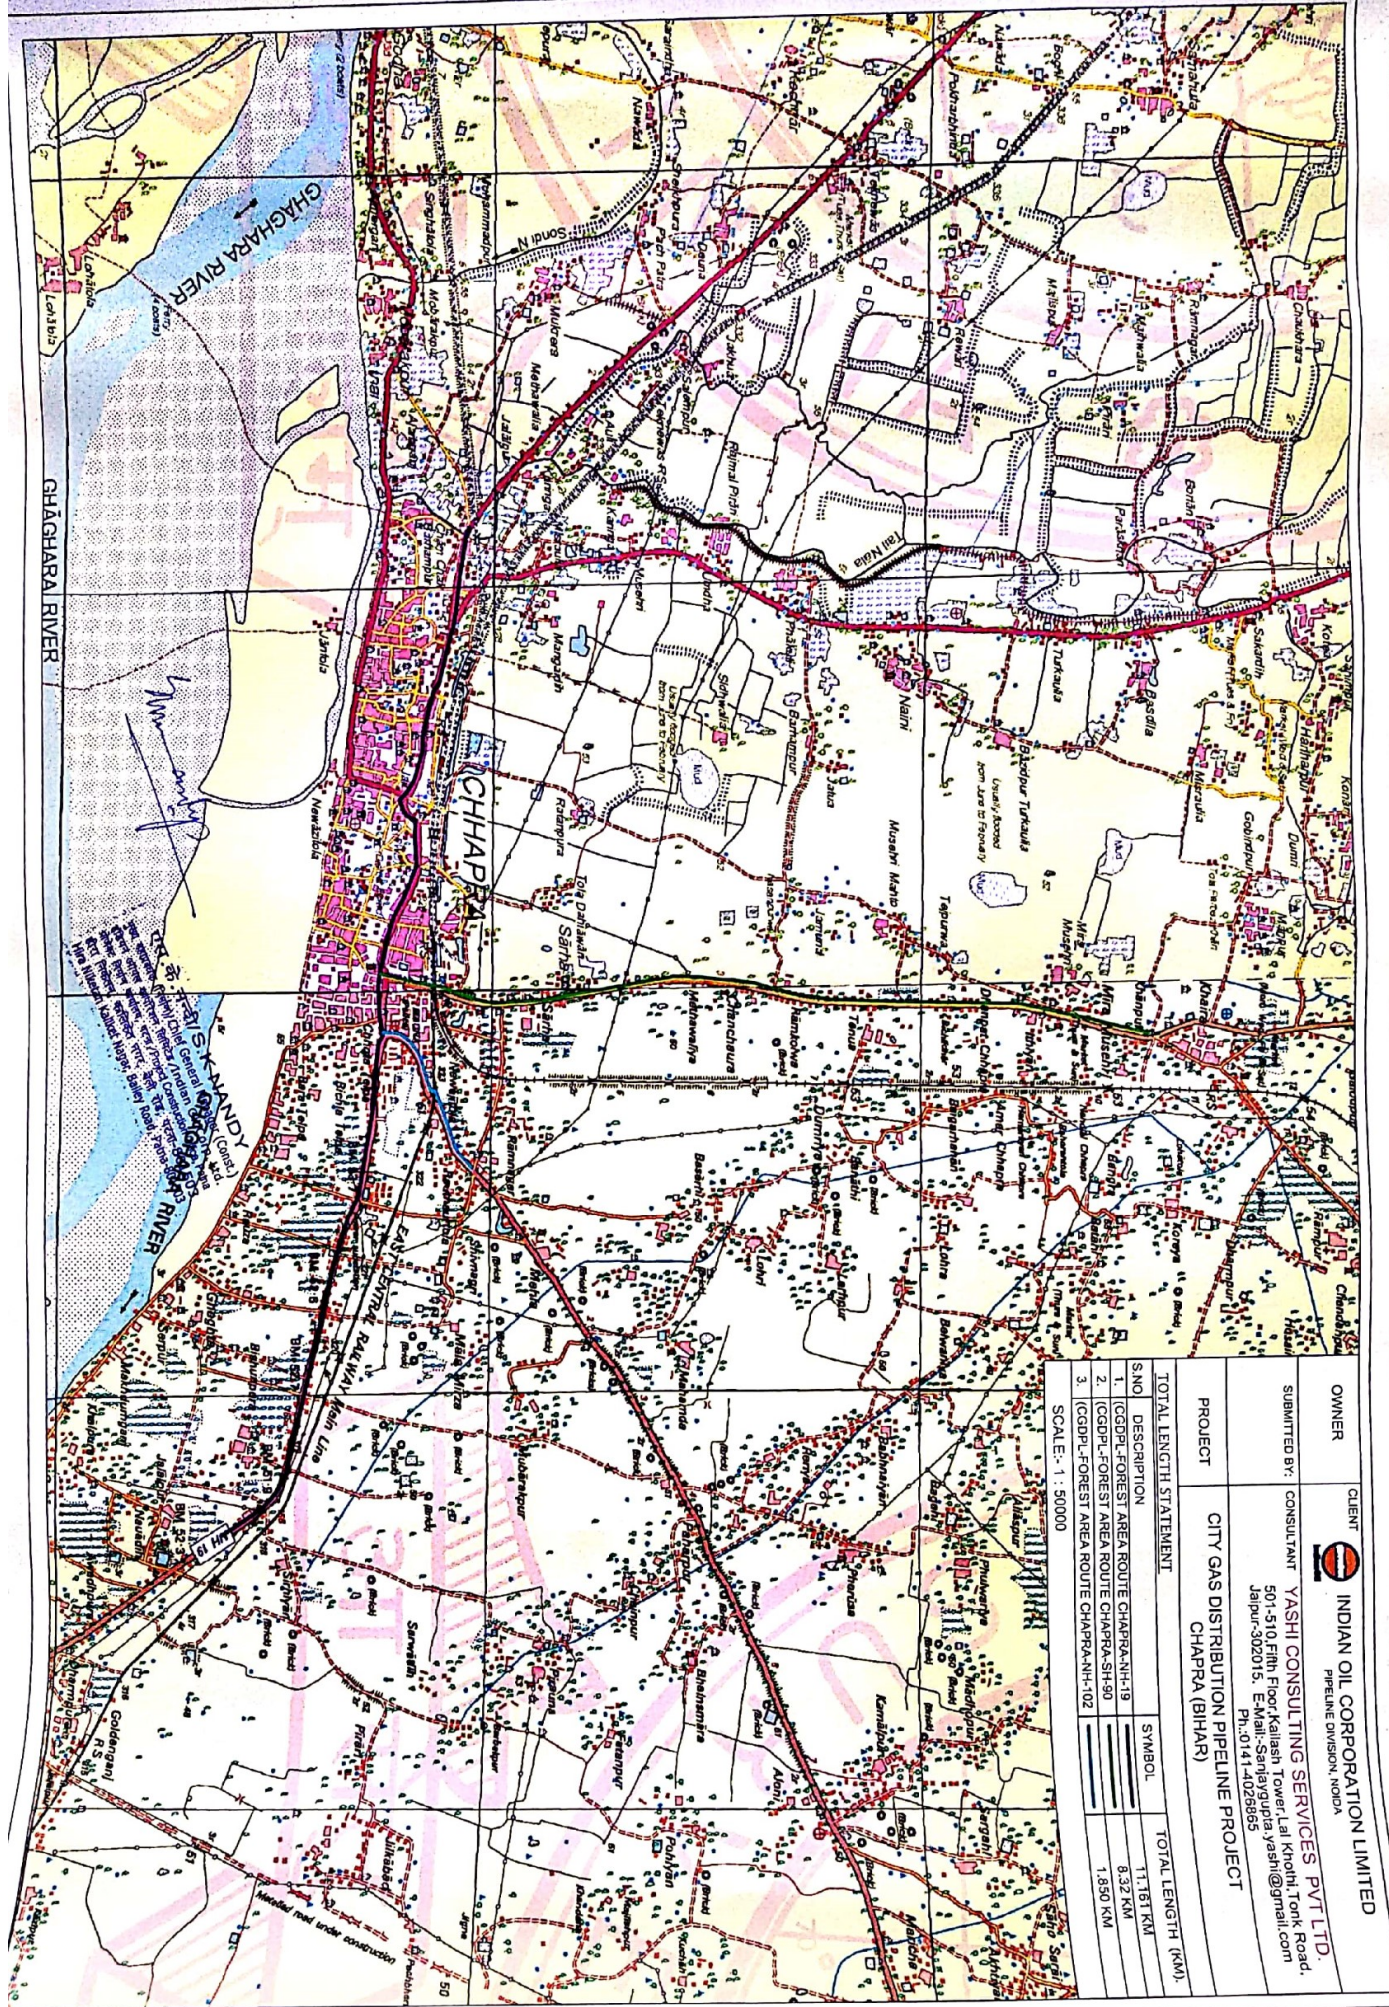

OWNER	CLIENT	 INDIAN OIL CORPORATION LIMITED PIPELINE DIVISION, NOIDA	
SUBMITTED BY:	CONSULTANT	YASHI CONSULTING SERVICES PVT LTD. 501-510, Fifth Floor, Kailash Tower, Lal Khouthi Tank Road, Jalandhar-302015. E-Mail:-Sanjaygupta.yashi@gmail.com Ph.0141-4026685	
PROJECT	CITY GAS DISTRIBUTION PIPELINE PROJECT	CHAPRA (BIHAR)	
TOTAL LENGTH STATEMENT		TOTAL LENGTH (KM).	
S.NO	DESCRIPTION	SYMBOL	
1.	(CGDP)-FOREST AREA ROUTE CHAPRA-NH-19	=====	11.161 KM
2.	(CGDP)-FOREST AREA ROUTE CHAPRA-SH-80	=====	8.32 KM
3.	(CGDP)-FOREST AREA ROUTE CHAPRA-NH-102	=====	1.850 KM