


Topo Sheet- Proposed C A Site C/O Hydro Electric Power Project Baggi (2x21 MW) in Tehsil Balh, District Mandi H.P.



Index
Proposed C A Site

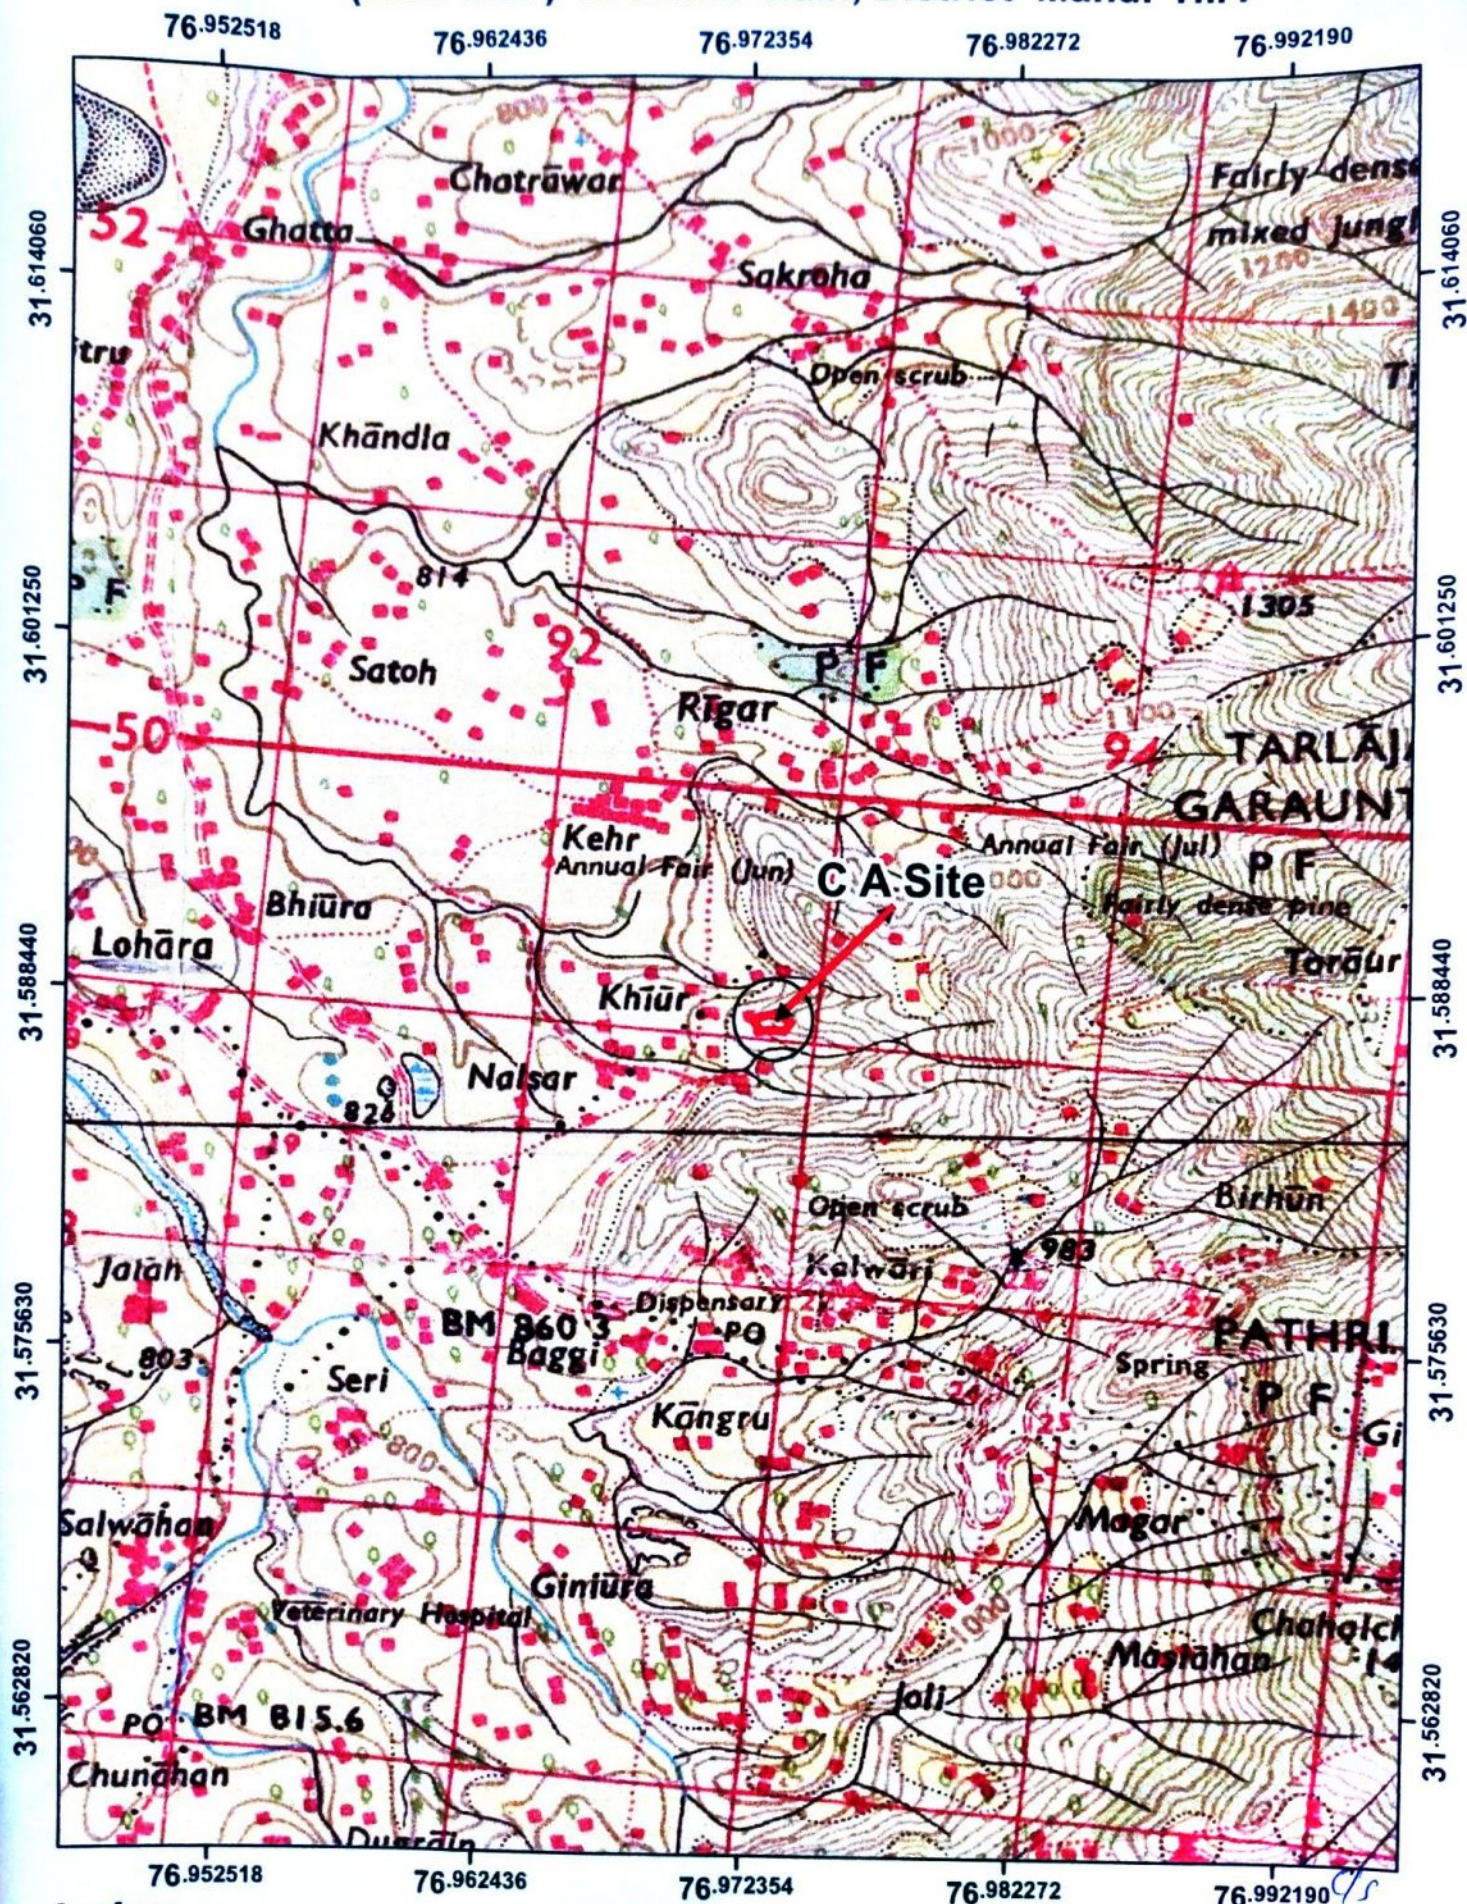

Sr. Executive Engineer.
Hydel Channel & Baggi Gate Divn..
B.B.M.B. Sundernagar.

Scale 1:50000

Topo Sheet: 53A/14

DIVISIONAL ENGINEER
SUNDERNAGAR (H.P.)