




PROPOSAL FOR WIDENING AND STRENGTHING FOUR LANE OF
1. SAYLA SUDAMDA PALIYAD ROAD (KM. 0/00 TO 25/600)
2. SAYLA MULI ROAD (KM. 0/00 TO 10/890)
3. MULI SURENDRANAGAR ROAD (KM. 126/00 TO 144/700)

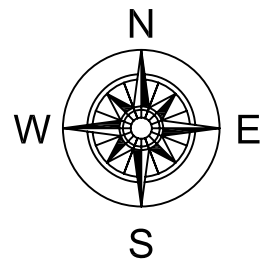

3. MULI SURENDRANAGAR ROAD (KM. 126/00 TO 144/700)				
Sr.No.	Chainage	Location	Latitude	Longitude
1	126000	Start Point	22°57'36.36"N	71°27'53.80"E
2	126720	Fulgram Junction	22°57'56.34"N	71°27'48.33"E
3	127050	Sara Junction	22°58'6.35"N	71°27'49.88"E
4	128940	Curve	22°59'1.25"N	71°28'14.77"E
5	131700	Umbi Junction	22°59'43.72"N	71°29'40.67"E
6	133230	Maldi Maa Temple	22°59'34"N	71°30'26.17"E
7	134370	Curve	22°40'21.82"N	71°31'5.33"E
8	138990	Curve	22°41'37.85"N	71°33'25.19"E
9	139470	Sheshgar Junction	22°41'49.57"N	71°33'33.88"E
10	140130	Curve	22°42'5.73"N	71°33'48.95"E
11	142230	Canal	22°42'27.43"N	71°34'58.54"E
12	144700	End Point	22°42'49.82"N	71°36'19.72"E

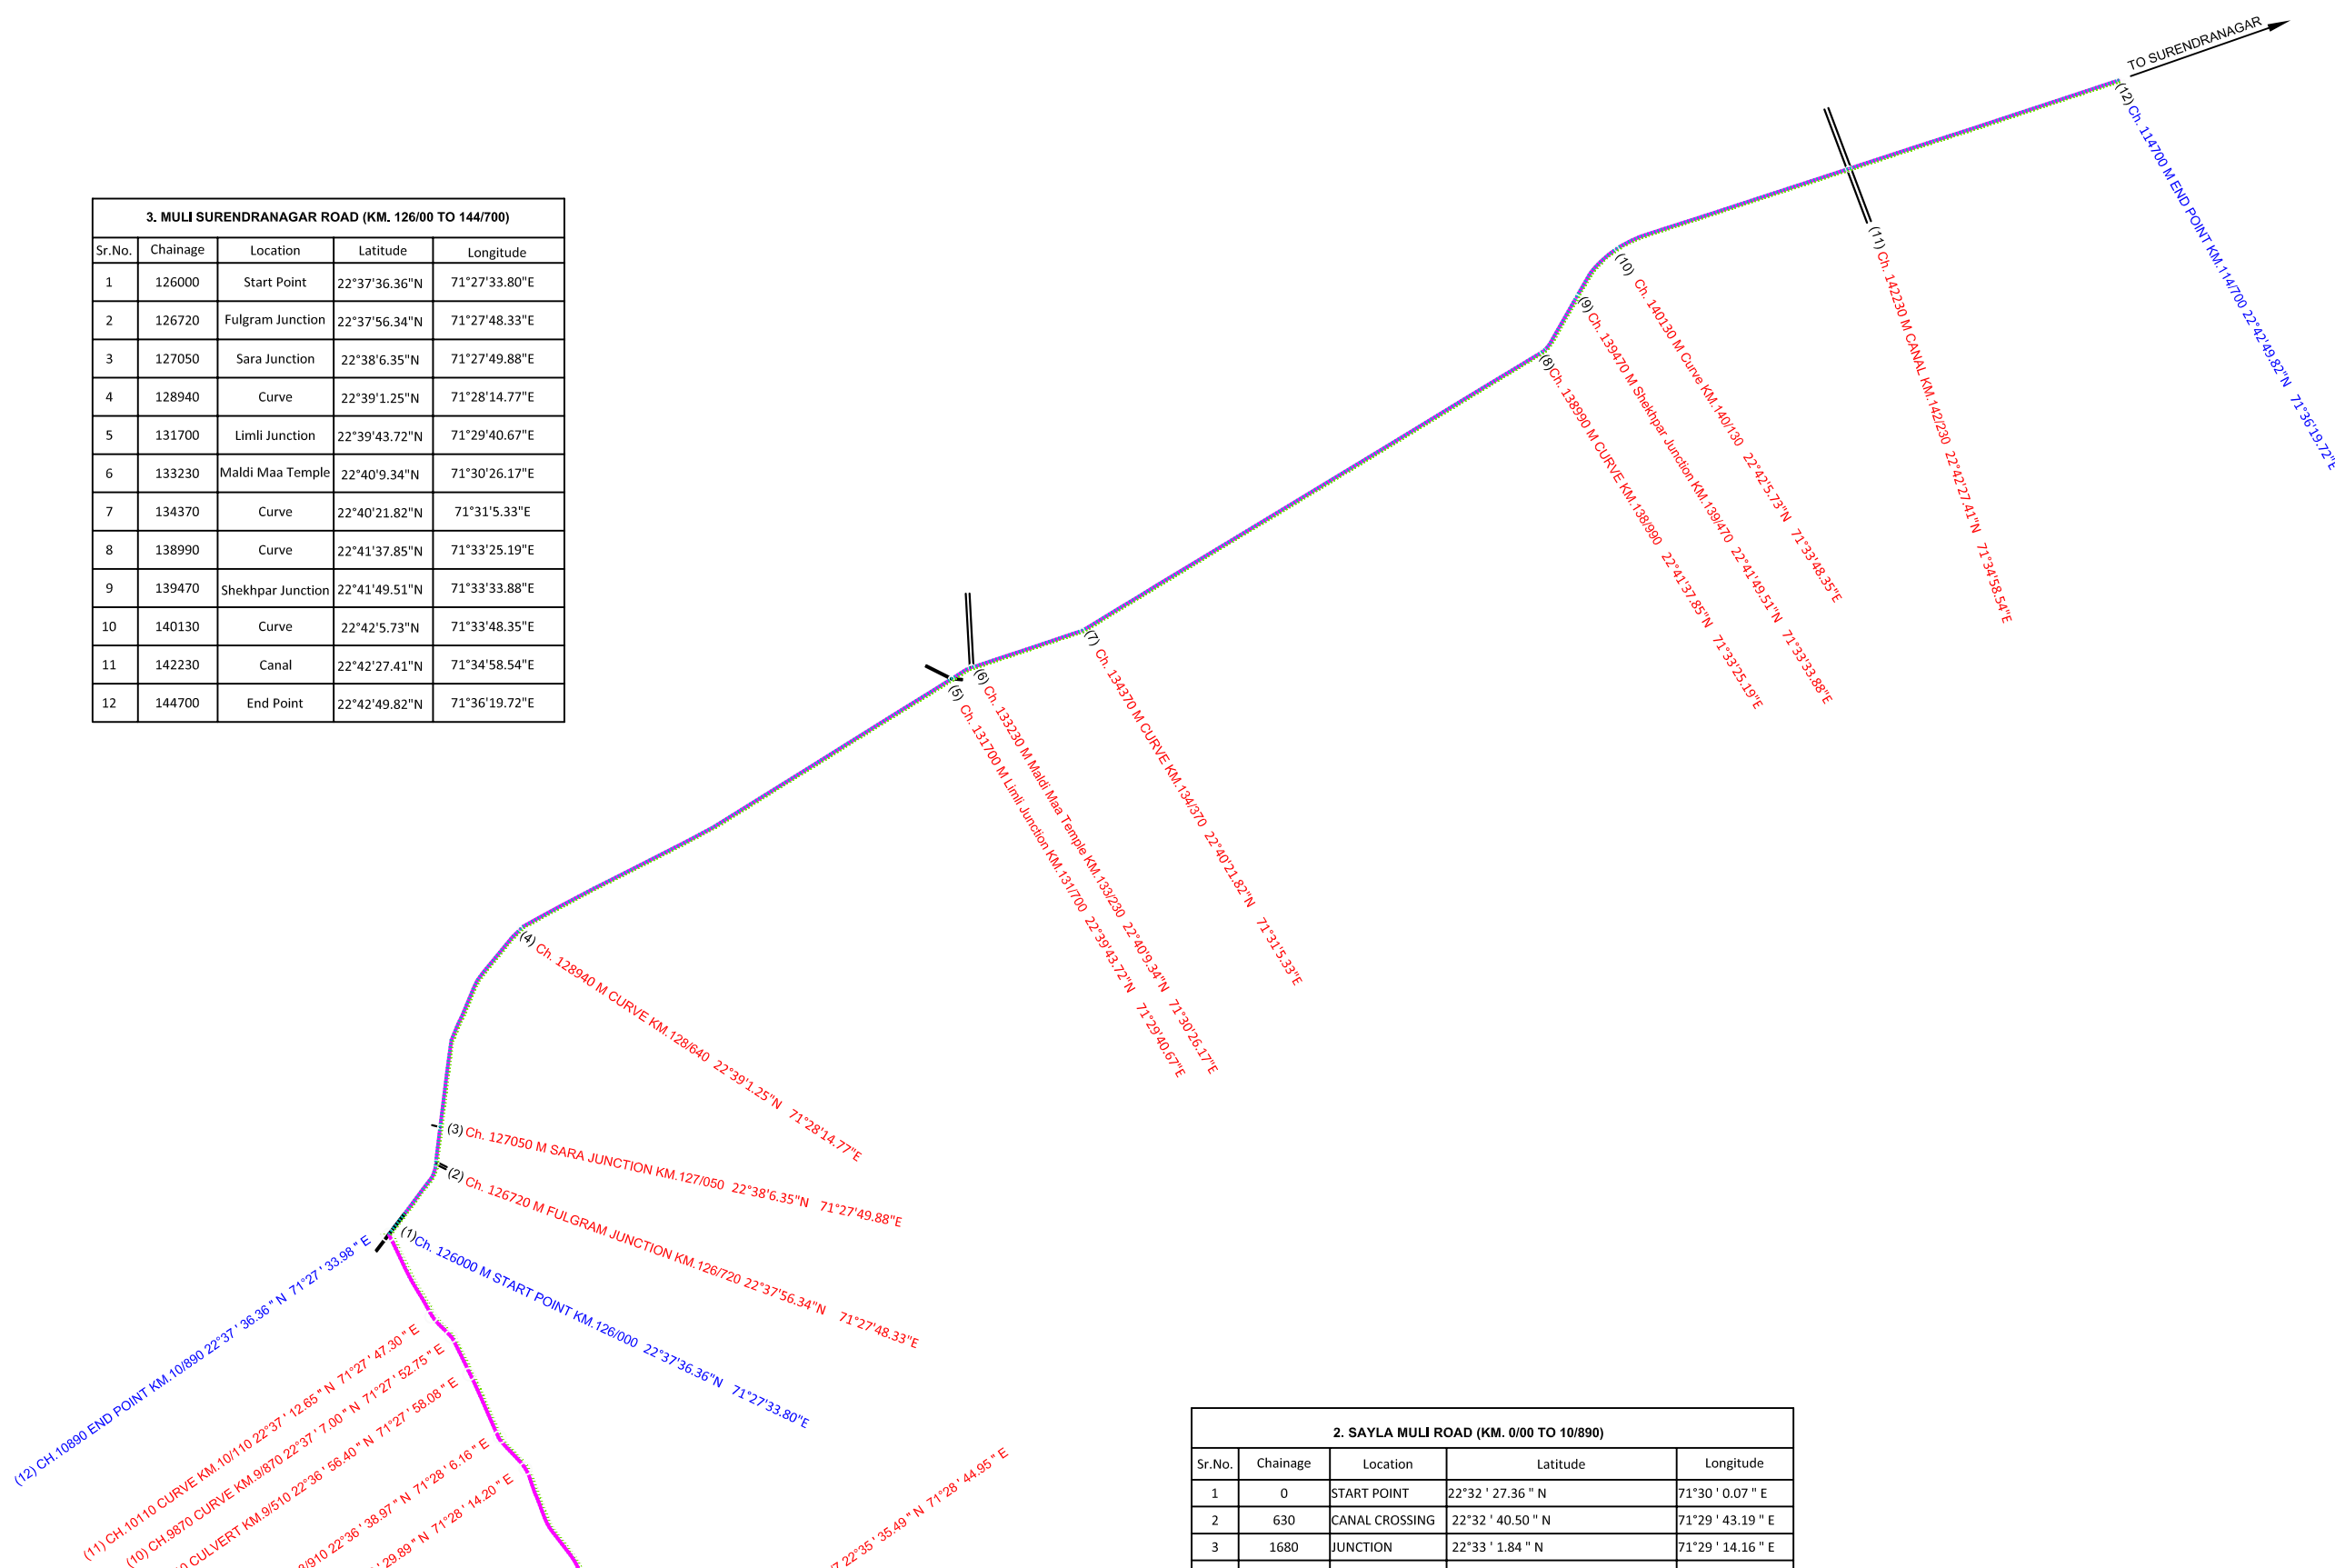

2. SAYLA MULI ROAD (KM. 600 TO 10/890)			
Sr.No.	Chainage	Location	Latitude
1	0	START POINT	22°32'27.36"N
2	630	CANAL CROSSING	22°32'40.50"N
3	1680	JUNCTION	22°33'1.84"N
4	2130	CURVE	22°33'9.85"N
5	2430	SAYLA JUNCTION	22°33'17.19"N
6	6720	SHESHGAR JUNCTION	22°35'35.49"N
7	8550	CURVE	22°36'29.89"N
8	8950	CURVE	22°36'38.97"N
9	9510	CULVERT	22°36'16.40"N
10	9870	CURVE	22°37'7.00"N
11	10130	CURVE	22°37'12.65"N
12	10890	END POINT	22°37'36.36"N

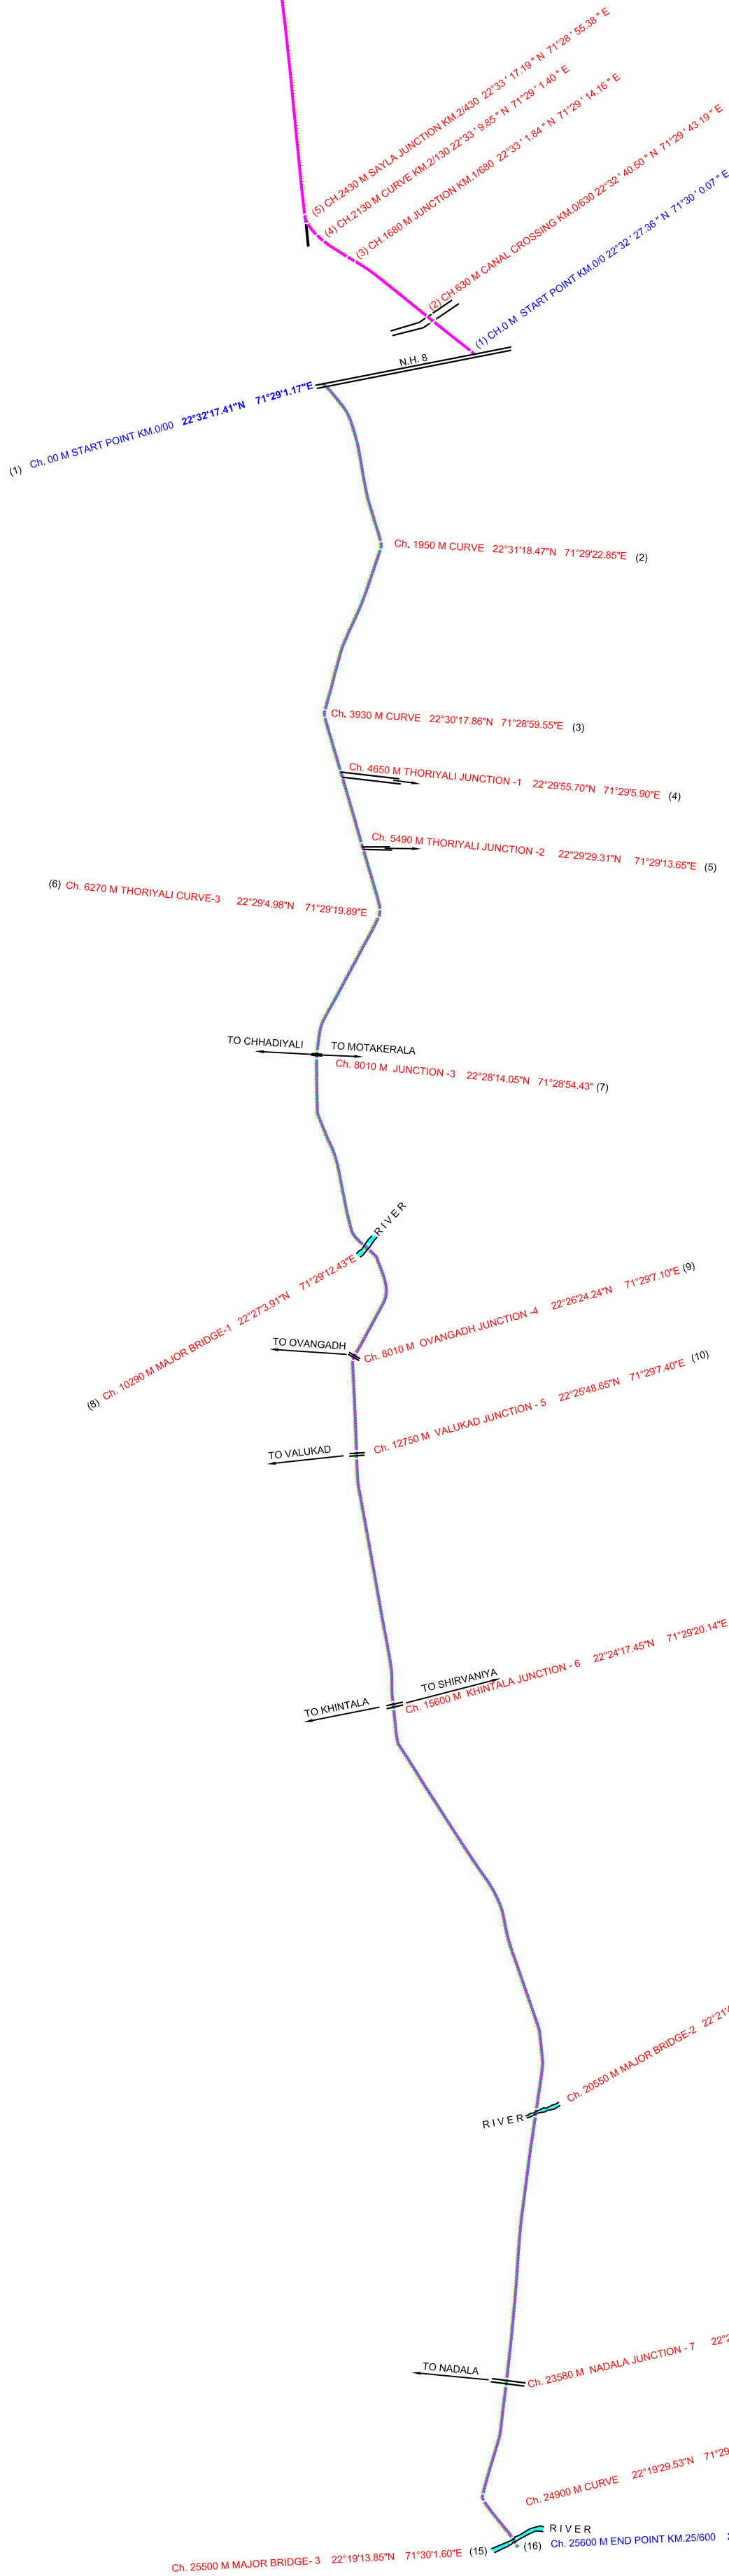

1. SAYLA SUDAMDA PALIYAD ROAD (KM. 600 TO 25/600)			
Sr. NO.	CHAINAGE	LOCATION	LATITUDE
1	0000	START POINT	22°32'17.41"N
2	1950	CURVE - 1	22°31'16.47"N
3	3930	CURVE - 2	22°30'17.86"N
4	4850	THORRYALI JUNCTION - 4	22°29'55.79"N
5	5650	THORRYALI JUNCTION - 2	22°29'29.31"N
6	6270	CURVE - 3	22°29'4.98"N
7	8010	MOTA KERALA JUNCTION - 3	22°28'14.65"N
8	10290	MAJOR BRIDGE - 1	22°27'3.91"N
9	11670	OVANGADH JUNCTION - 4	22°26'24.24"N
10	12750	VALUKAD JUNCTION - 5	22°25'46.65"N
11	15600	KHINTALA JUNCTION - 6	22°24'17.45"N
12	20550	MAJOR BRIDGE - 2	22°21'48.89"N
13	23580	NADALA JUNCTION - 7	22°20'11.25"N
14	24900	CURVE - 4	22°19'55.63"N
15	25500	MAJOR BRIDGE - 3	22°19'13.85"N
16	25600	END POINT	22°19'11.72"N

Dy. Executive Engineer
(R & B) Sub Dn.No.1
Surendranagar

Executive Engineer
(R & B) Division
Surendranagar