


Alternative Toposheet:-

Proposed Proposed Dak Bangla to Kuffri Road (0/00 to 2/000 KM)

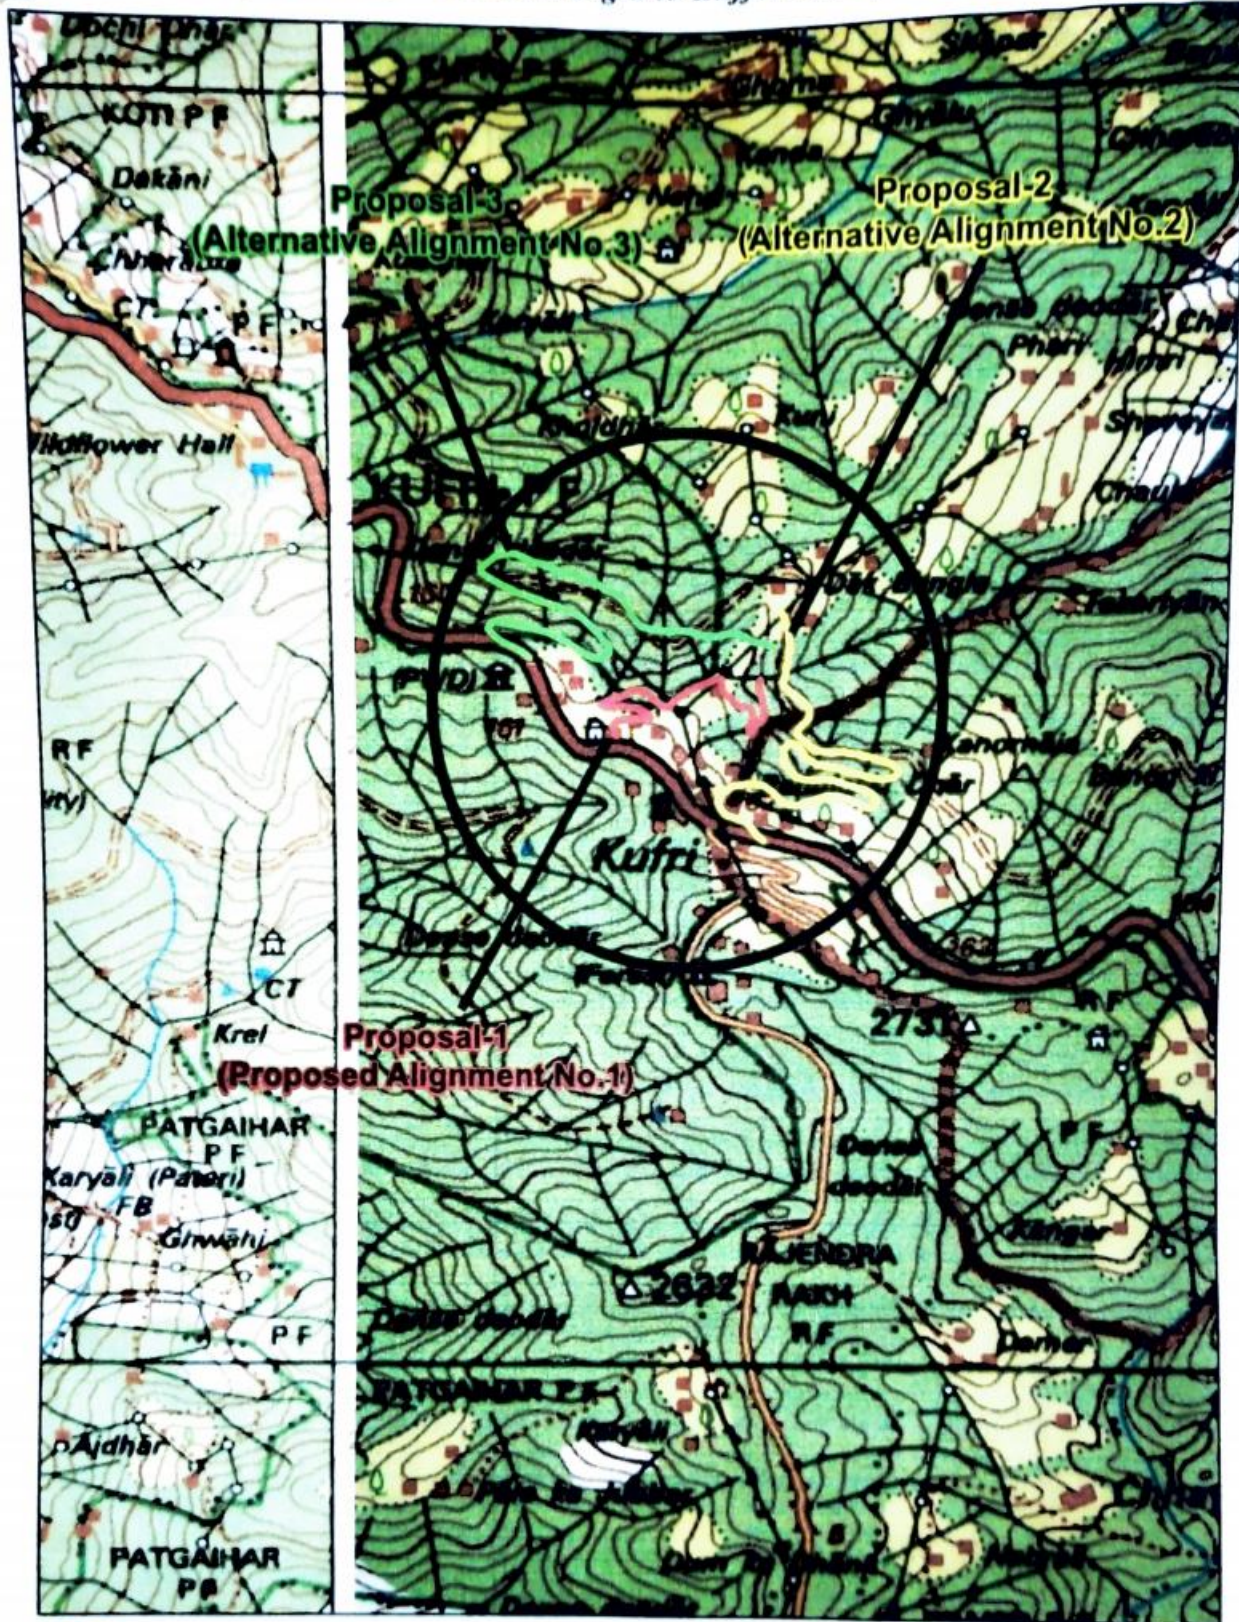

Index

Scale: 1.50000

Toposheet NO :

43P14&15

**Proposal-2**  
**(Alternative Alignment No.2)**

**Proposal-1**  
**(Proposed Alignment No.1)**

**Proposal-3**  
**(Alternative Alignment No.3)**

*[Signature]*  
Sd/- Engineer  
H.F. - WD Sub-Division  
Mashobra (Dhail)

*[Signature]*  
Executive Engineer,  
Shimla Division No. 1  
H.F. - WD, Shimla-3

Divisional Forest Officer  
Shimla Forest Division  
SHIMLA