



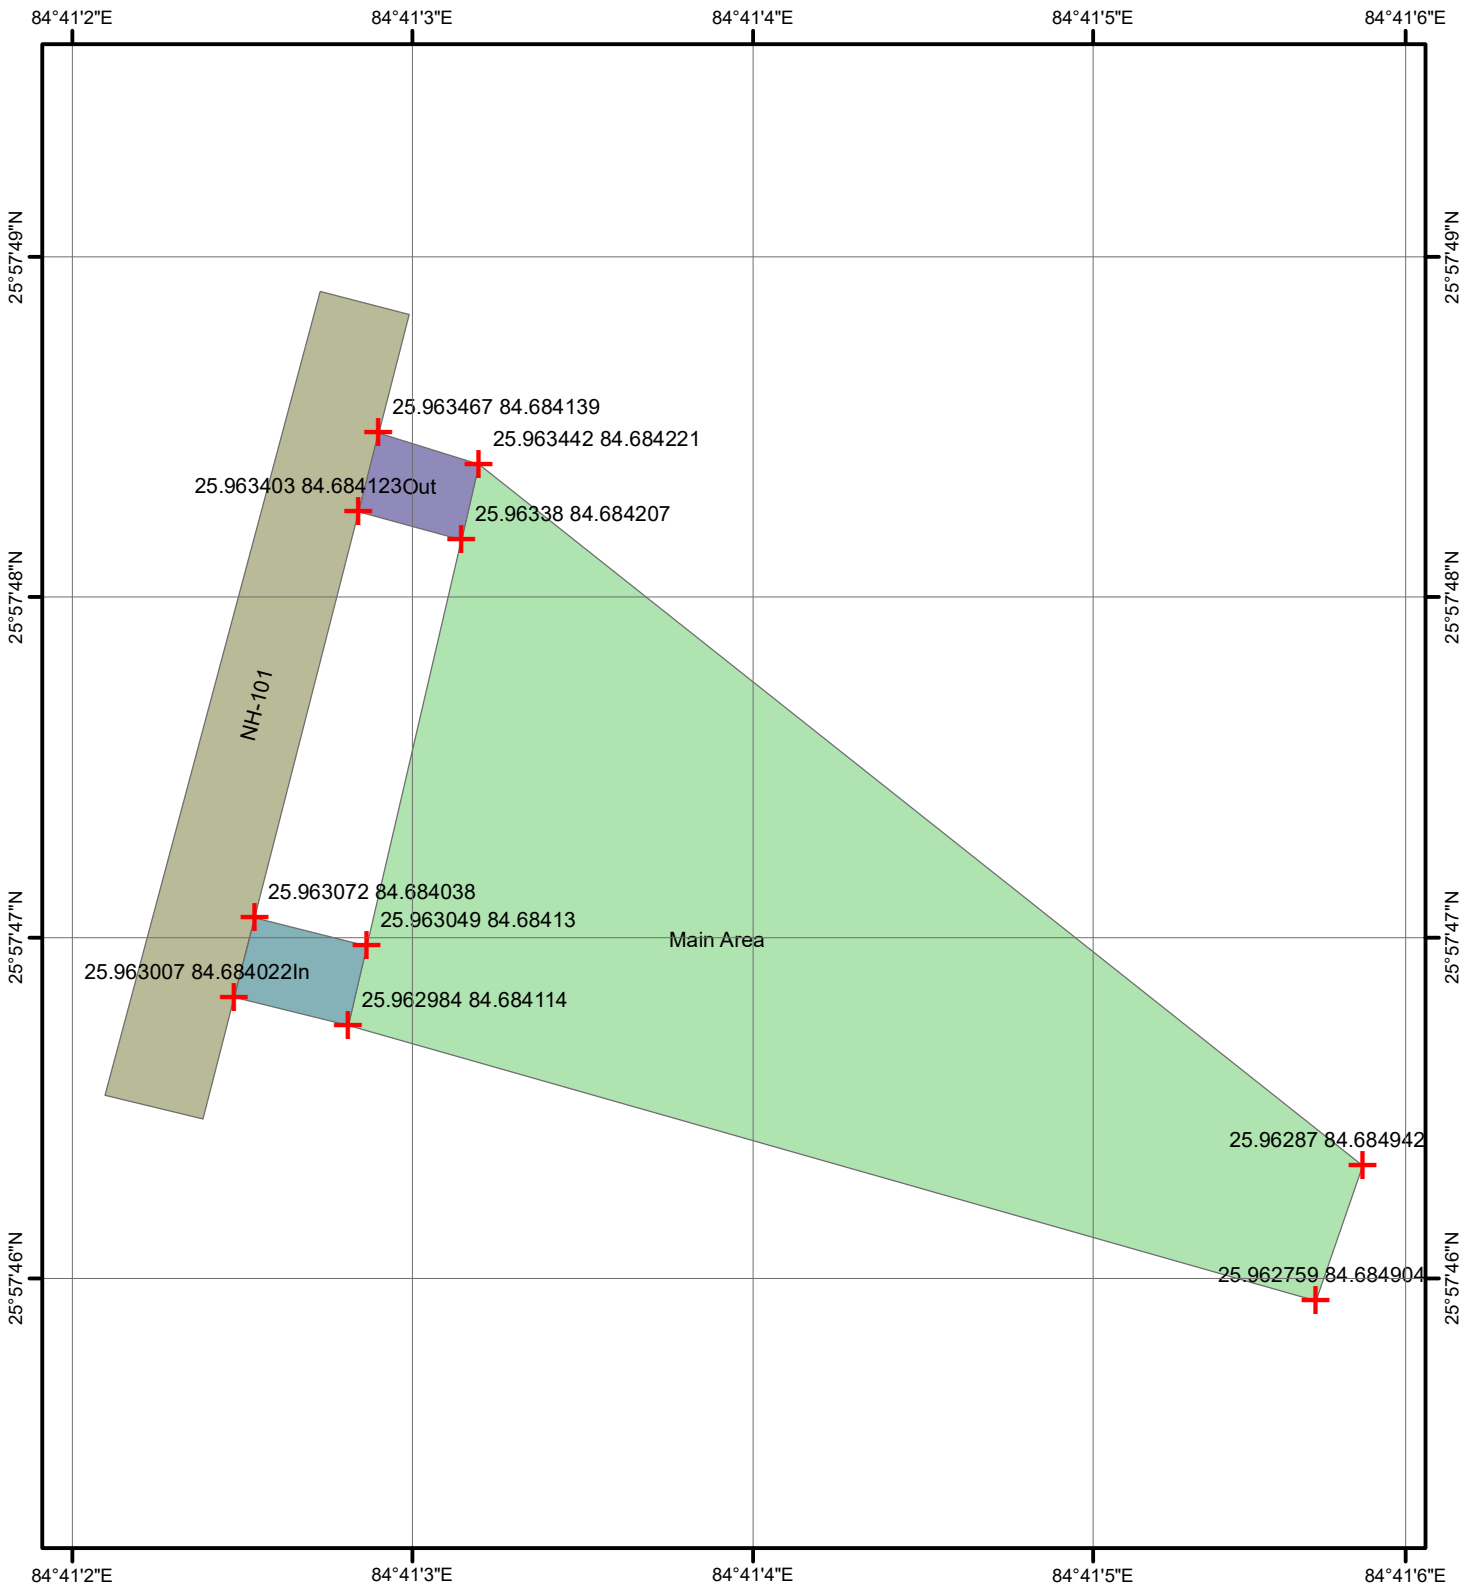

Project Proposal of MS/ HSD Retail Outlet in Saran.

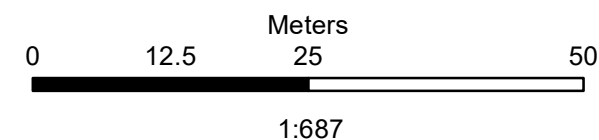

Legend

- GPS Location
- In
- Out
- NH-101
- Main Area