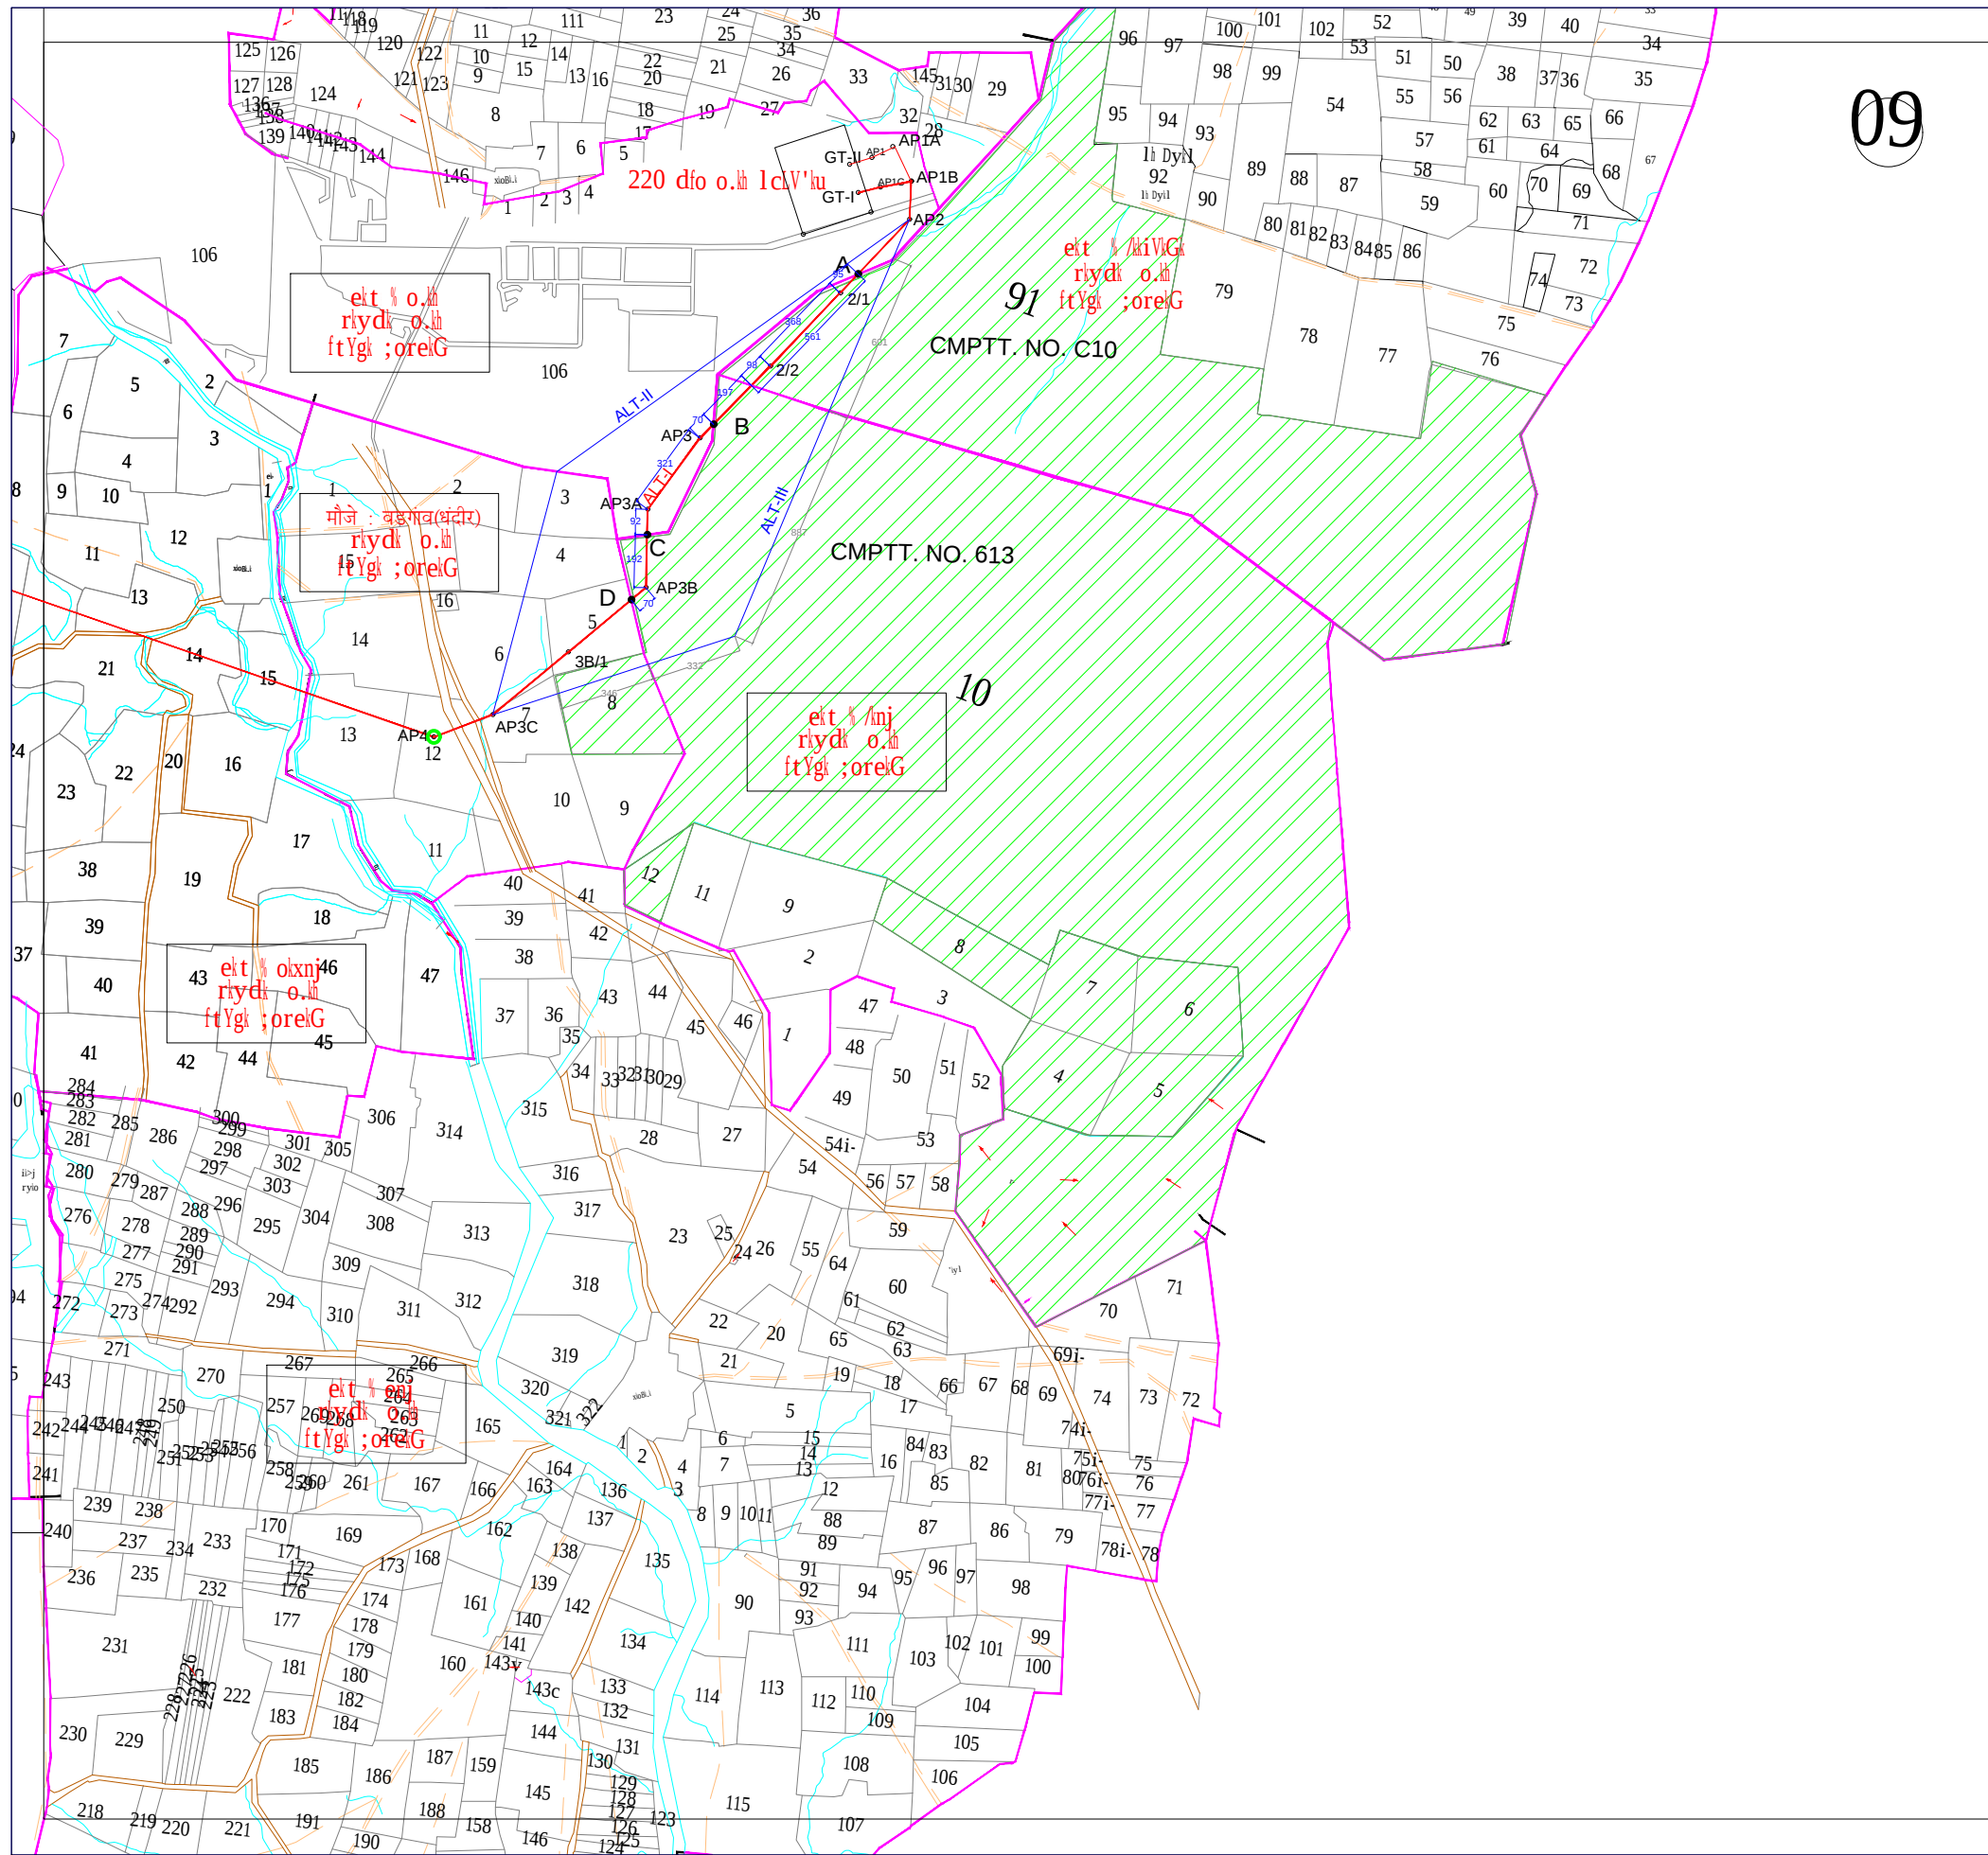


LEGEND

- PROPOSED TRANSMISSION LINE
- HIGHWAY/ROADS
- RAILWAY LINE
- FOREST LAND
- RIVER

MAHARASHTRA STATE ELECTRICITY
TRANSMISSION CO. LTD.

PROPOSED 220 KV WANI - PANDHARKAWADA TR. LINE

COMBINE VILLAGE MAP

DRG. NO. SCALE 1:25000 DATE : 15-01-2020