



**ALTERNATIVE ALIGNMENT SKETCH SHOWING THE LOCATION OF PROPOSED PIPE LINE OF MULTI VILLAGE
WATER SUPPLY SCHEME IN BUKKASAGARA RESERVE FOREST OF DAROJI BEAR SANCTUARY
(WILD LIFE RANGE, KAMALAPURA) HOSAPETE TALUK, BALLARI DISTRICT.**

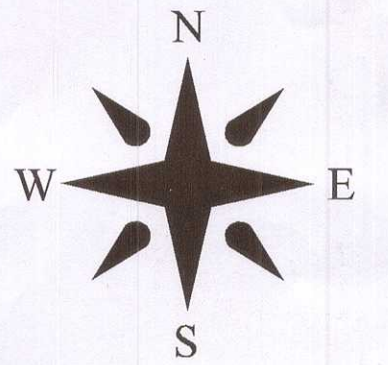

SCALE :- 1 INCHES = 1 MILE
OR
SCALE :- 1cm = 158.4m

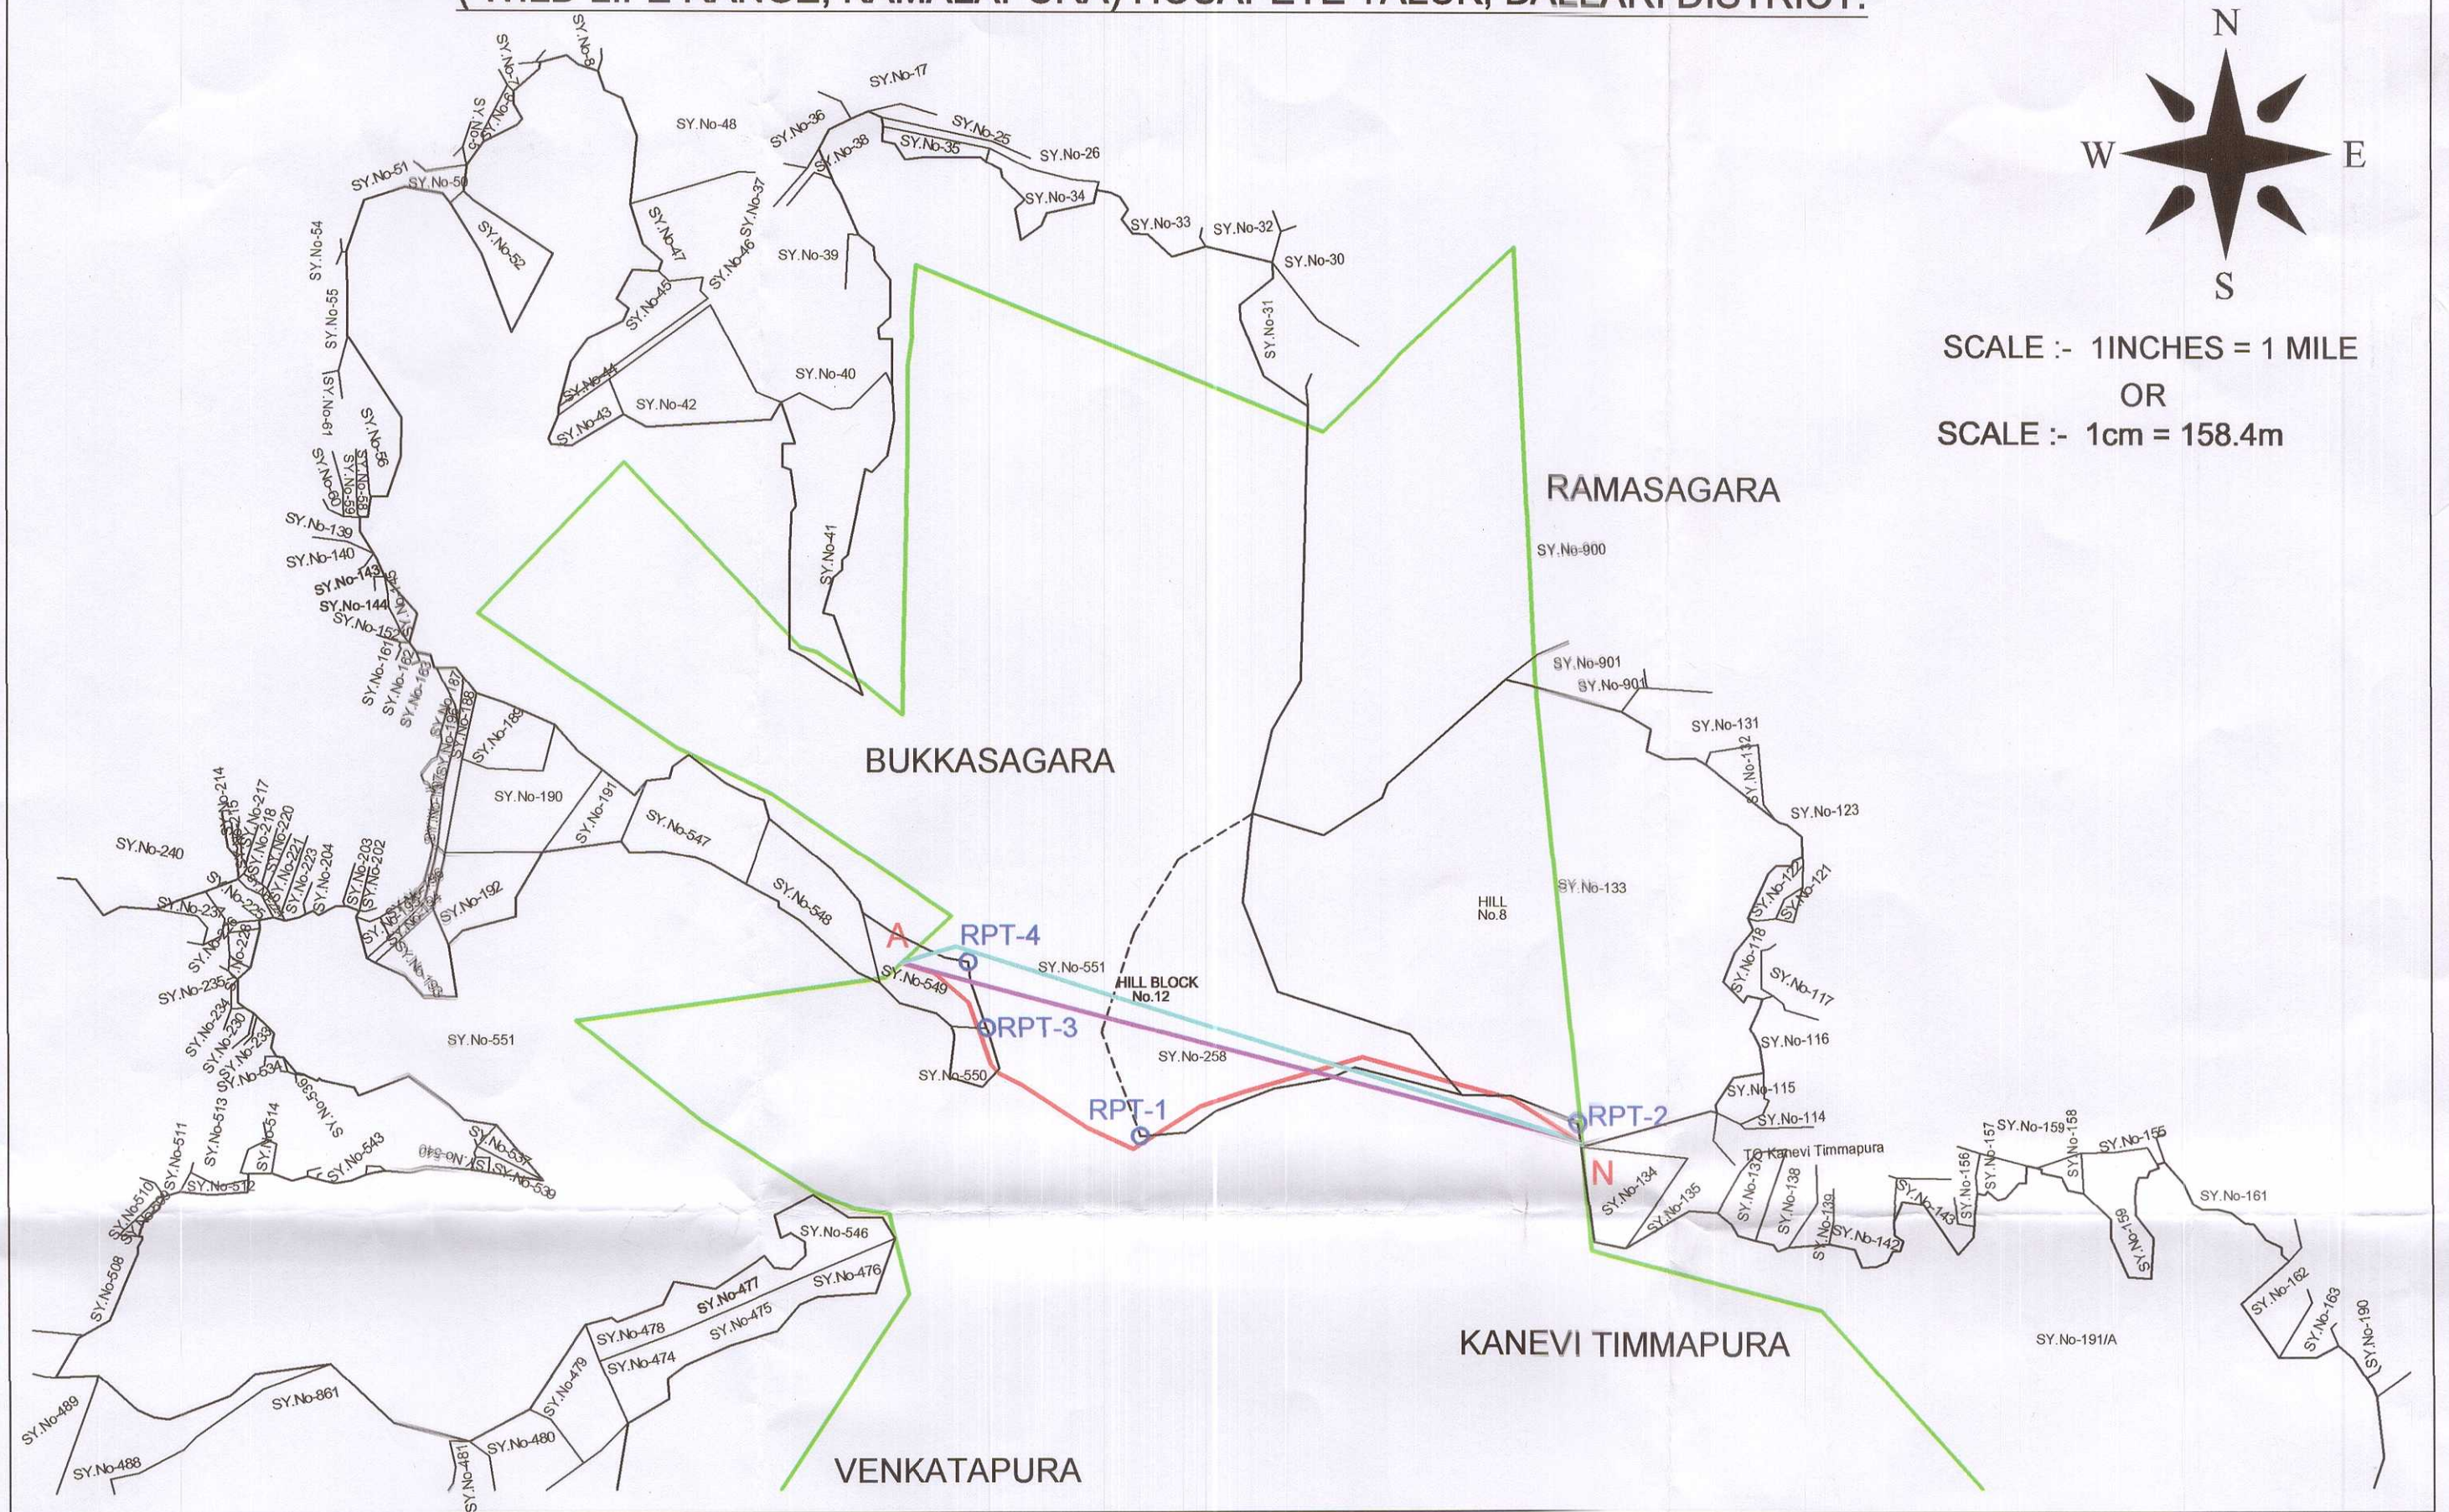

ALTERNATIVE ALIGNMENT ROUTE OF PROPOSED WATER PIPE

- ROUTE -1 :- WATER PIPE LINE PASSING THROUGH THE FOREST LAND AT THE DISTANCE OF 1990M (1.99Kms.).
- ROUTE -2 :- WATER PIPE LINE PASSING THROUGH THE FOREST LAND AT THE DISTANCE OF 1760M (1.76Kms.).
- ROUTE -3 :- WATER PIPE LINE PASSING THROUGH THE FOREST LAND AT THE DISTANCE OF 1780M (1.78Kms.).

INDEX	
	FOREST BOUNDARY
	PROPOSED WATER PIPE LINE APPLIED FOR F.C. & REVENUE LAND
	REFERENCE POINTS PERMANENT (ROCK MARK)
	PATTA / REVENUE SY.No. BOUNDARY

THE GPS READINGS OF REVENUE / FOREST REFERENCE POINTS MAP DATUM - WGS84				
S.NO	POINT ID	GPS CO-ORDINATES		
		LATITUDE	LONGITUDE	
1	RPT-1	N 15° 20' 57.0"	E 76° 33' 07.9"	
2	RPT-2	N 15° 20' 57.9"	E 76° 33' 44.5"	
4	RPT-3	N 15° 21' 05.8"	E 76° 32' 55.0"	
5	RPT-4	N 15° 21' 10.9"	E 76° 32' 53.7"	

*ಕಾರ್ಯಪಾಲಕ ಅಭಿಯಂತರರು,
ಗ್ರಾ.ಪಂ. & ಸ್ವ. ವಿಭಾಗ, ಬಳ್ಳಾರಿ.*

Devanarayana
DY.RANGE FOREST OFFICER
BUKKASAGARA SECTION
WILDLIFE RANGE,KAMALAPUR

B. D. Jayaram
Range Forest Officer
Wild Life Range,
Kamalapur

R. D. W. & S. Sub-Division, Hosapet
Assistant Executive Engineer
R.D W. & S Sub-Division, Hosapet