



डिजिटल मैप :-विकासखण्ड पोखरी में थलगढ़ से डाडों मोटर मार्ग के नवनिर्माण कार्य हेतु
(कुल लम्बाई-4.00 कि०मी०)

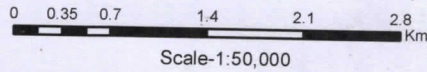

SOI Toposheet No: 53 N/03

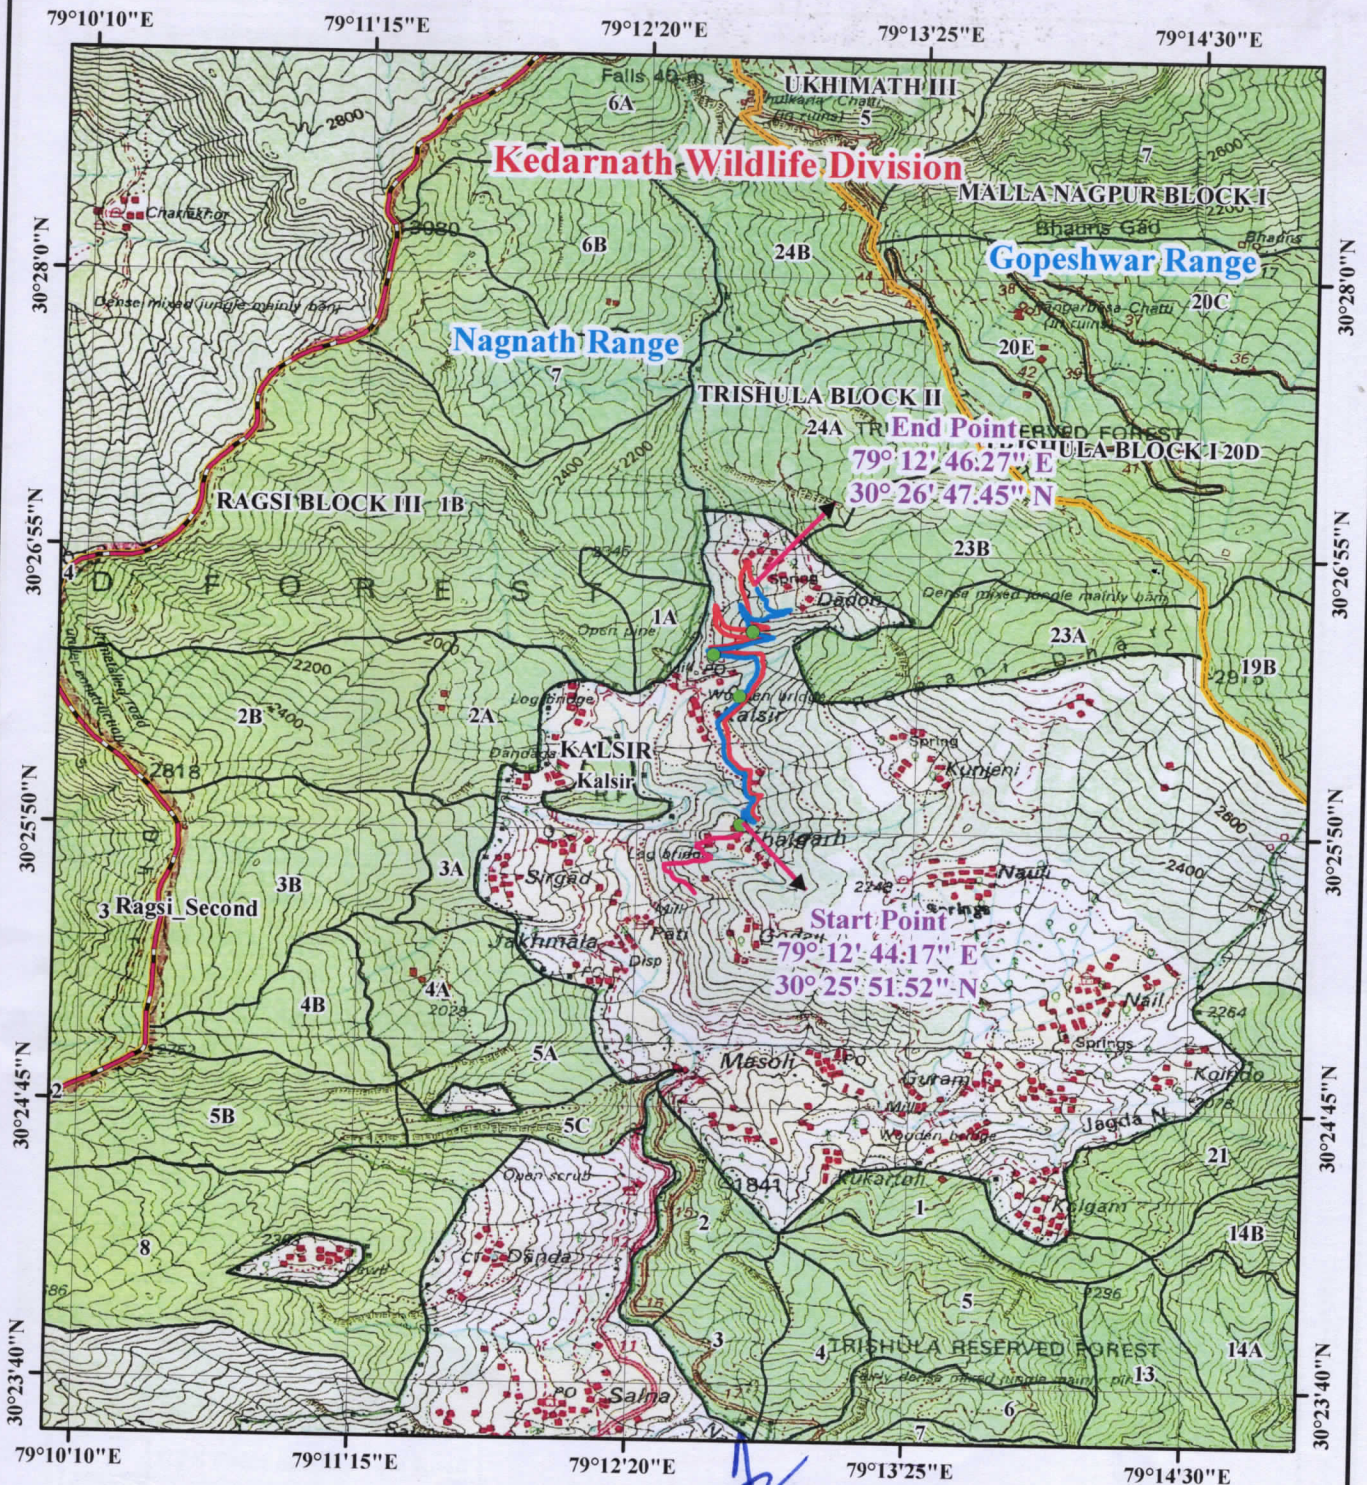

Legend

- | | | |
|---------------------|---------------------|---------------|
| Range Boundary | Proposed Road | Existing Road |
| Reserve Forest Area | Alternate Road | |
| Division Boundary | Muck Disposal Point | |

Prepared by: ITGC, PCCF Office, Dehradun

Handwritten signatures and stamps at the bottom of the page, including official stamps from the Forest Department and other authorities.