


NAME OF WORK : - WIDENING & STRENGTHENING OLD N.H. WAY ROAD K.M. 190/8 TO 193/0 FOR SIX LANE

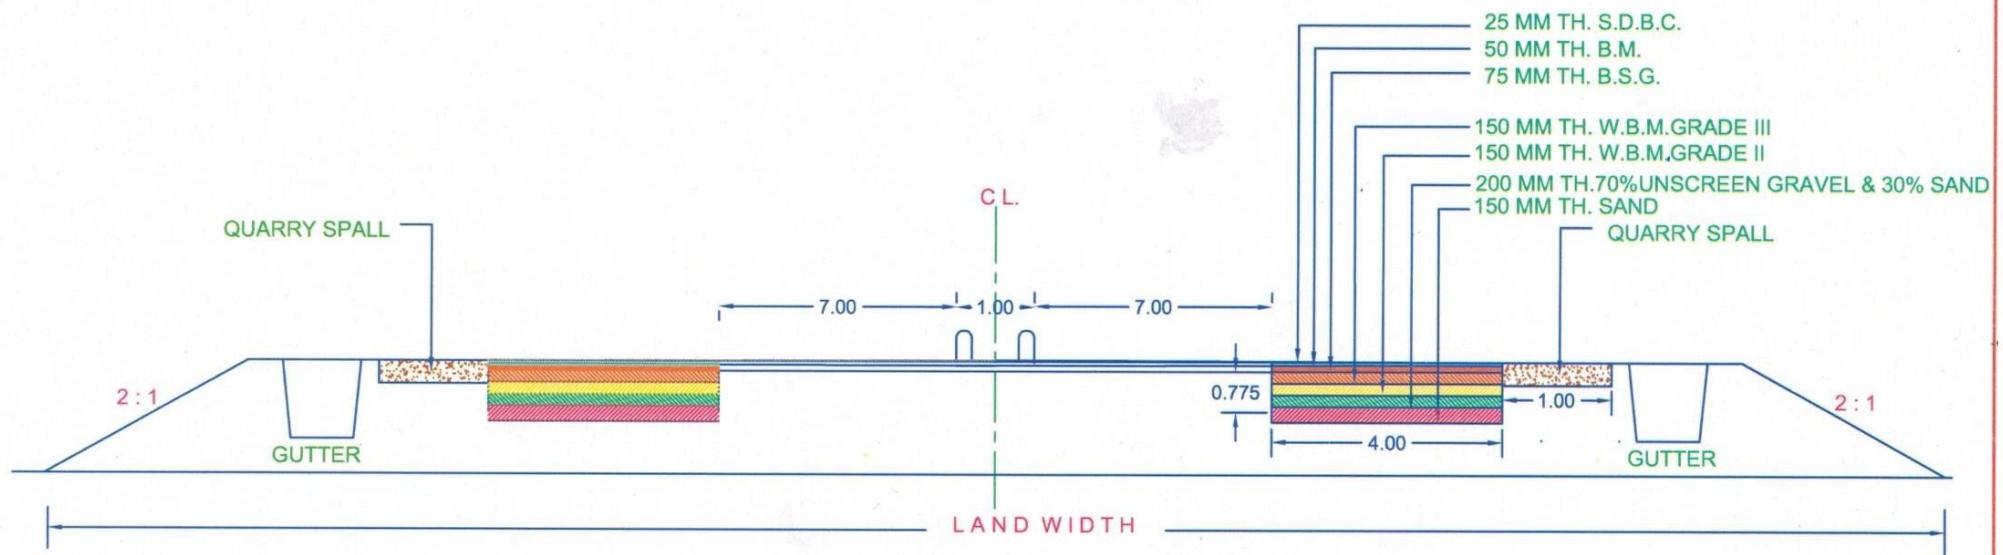

CROSS SECTION OF ROAD



DY. EXECUTIVE ENGINEER
CITY. (R & B) SUB DIVISION
BHARUCH


EXECUTIVE ENGINEER
BHARUCH (R & B) DIVISION
BHARUCH