


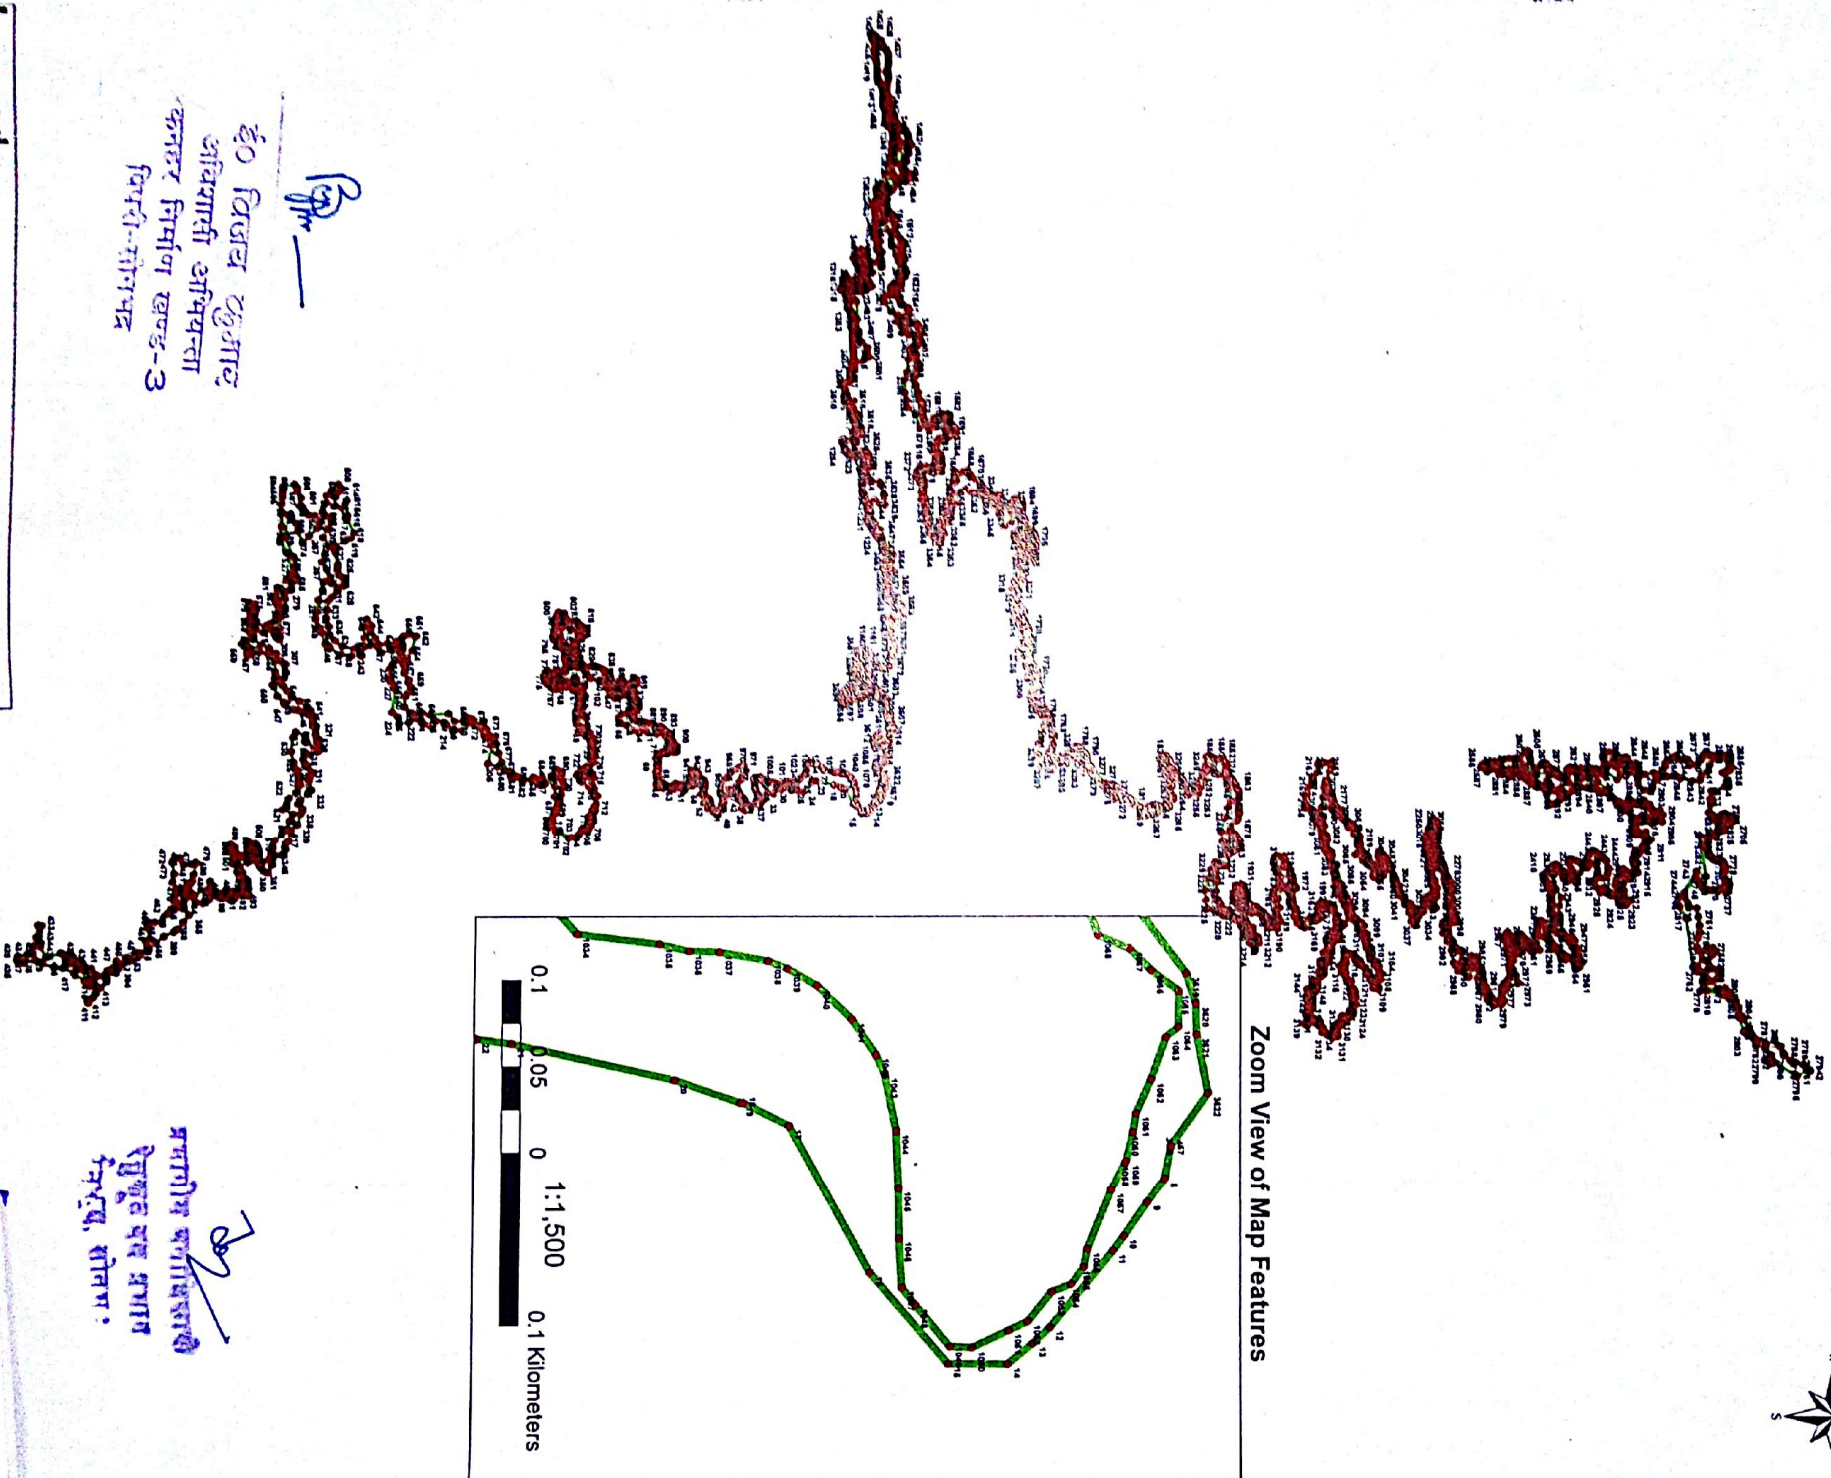

डिजिटल
 डी० विजय ठुंगल
 अभियंता अभियन्ता
 कनहर निर्माण खण्ड-3
 बिन्दु-सोनभद्र


प्रमाणित प्रमाणित
 सिद्ध कर प्रमाण
 बिन्दु, सोनभद्र

Legend

- GPS Coordinates Locations

Proposed Site Map of Compensatory Afforestation in Village-Kudari, Tehsil-Duddhi, Sonbhadra for Kanhar Irrigation Project

For Official Use Only

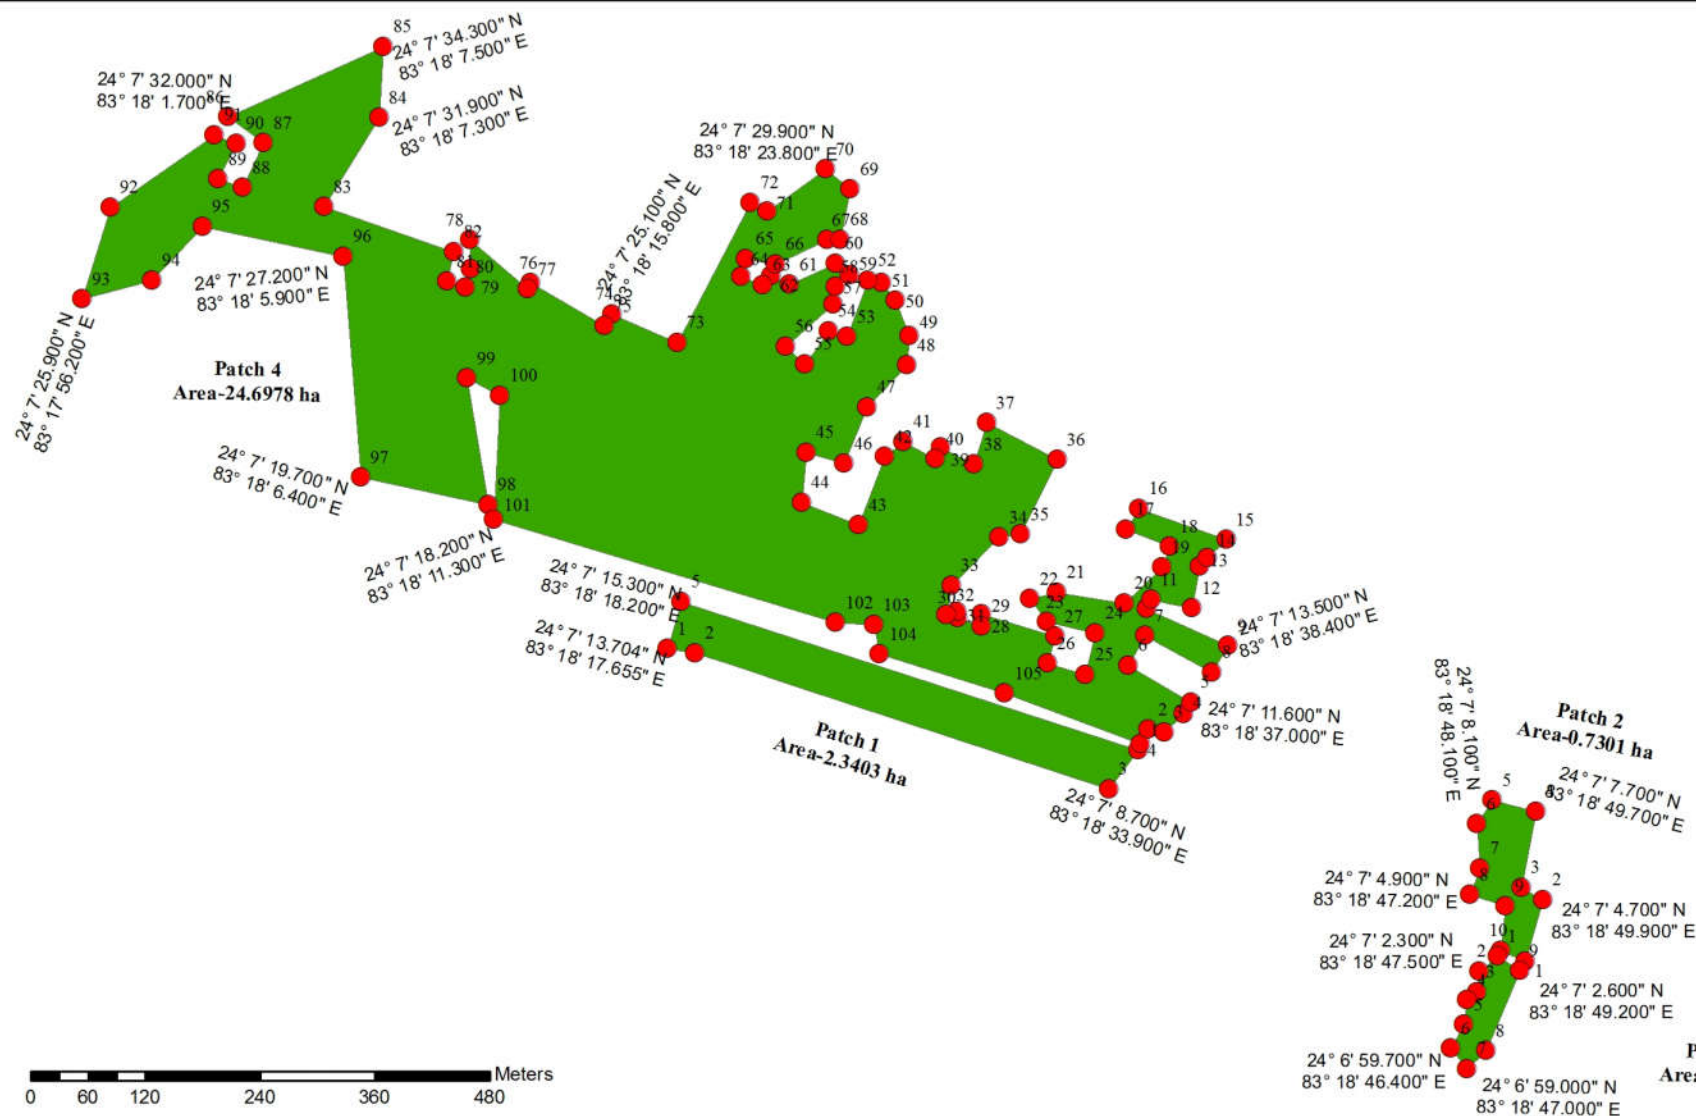

Legend

 GPS Coordinates

 Proposed Site For Compensatory Afforestation (Area- 28.1482 ha)

Prepared by



Remote Sensing Applications Centre, Uttar Pradesh
(Dept. of Science & Technology, Govt. of U.P.)
Sectore-G, Jankipuram, Kursi Road
Lucknow 226 021

Note: Map Based on GPS Coordinates Given in the Drawing Provided by Executive Engineer, Kanhar Nirman Khand-3, Pipari, Sonbhadra