


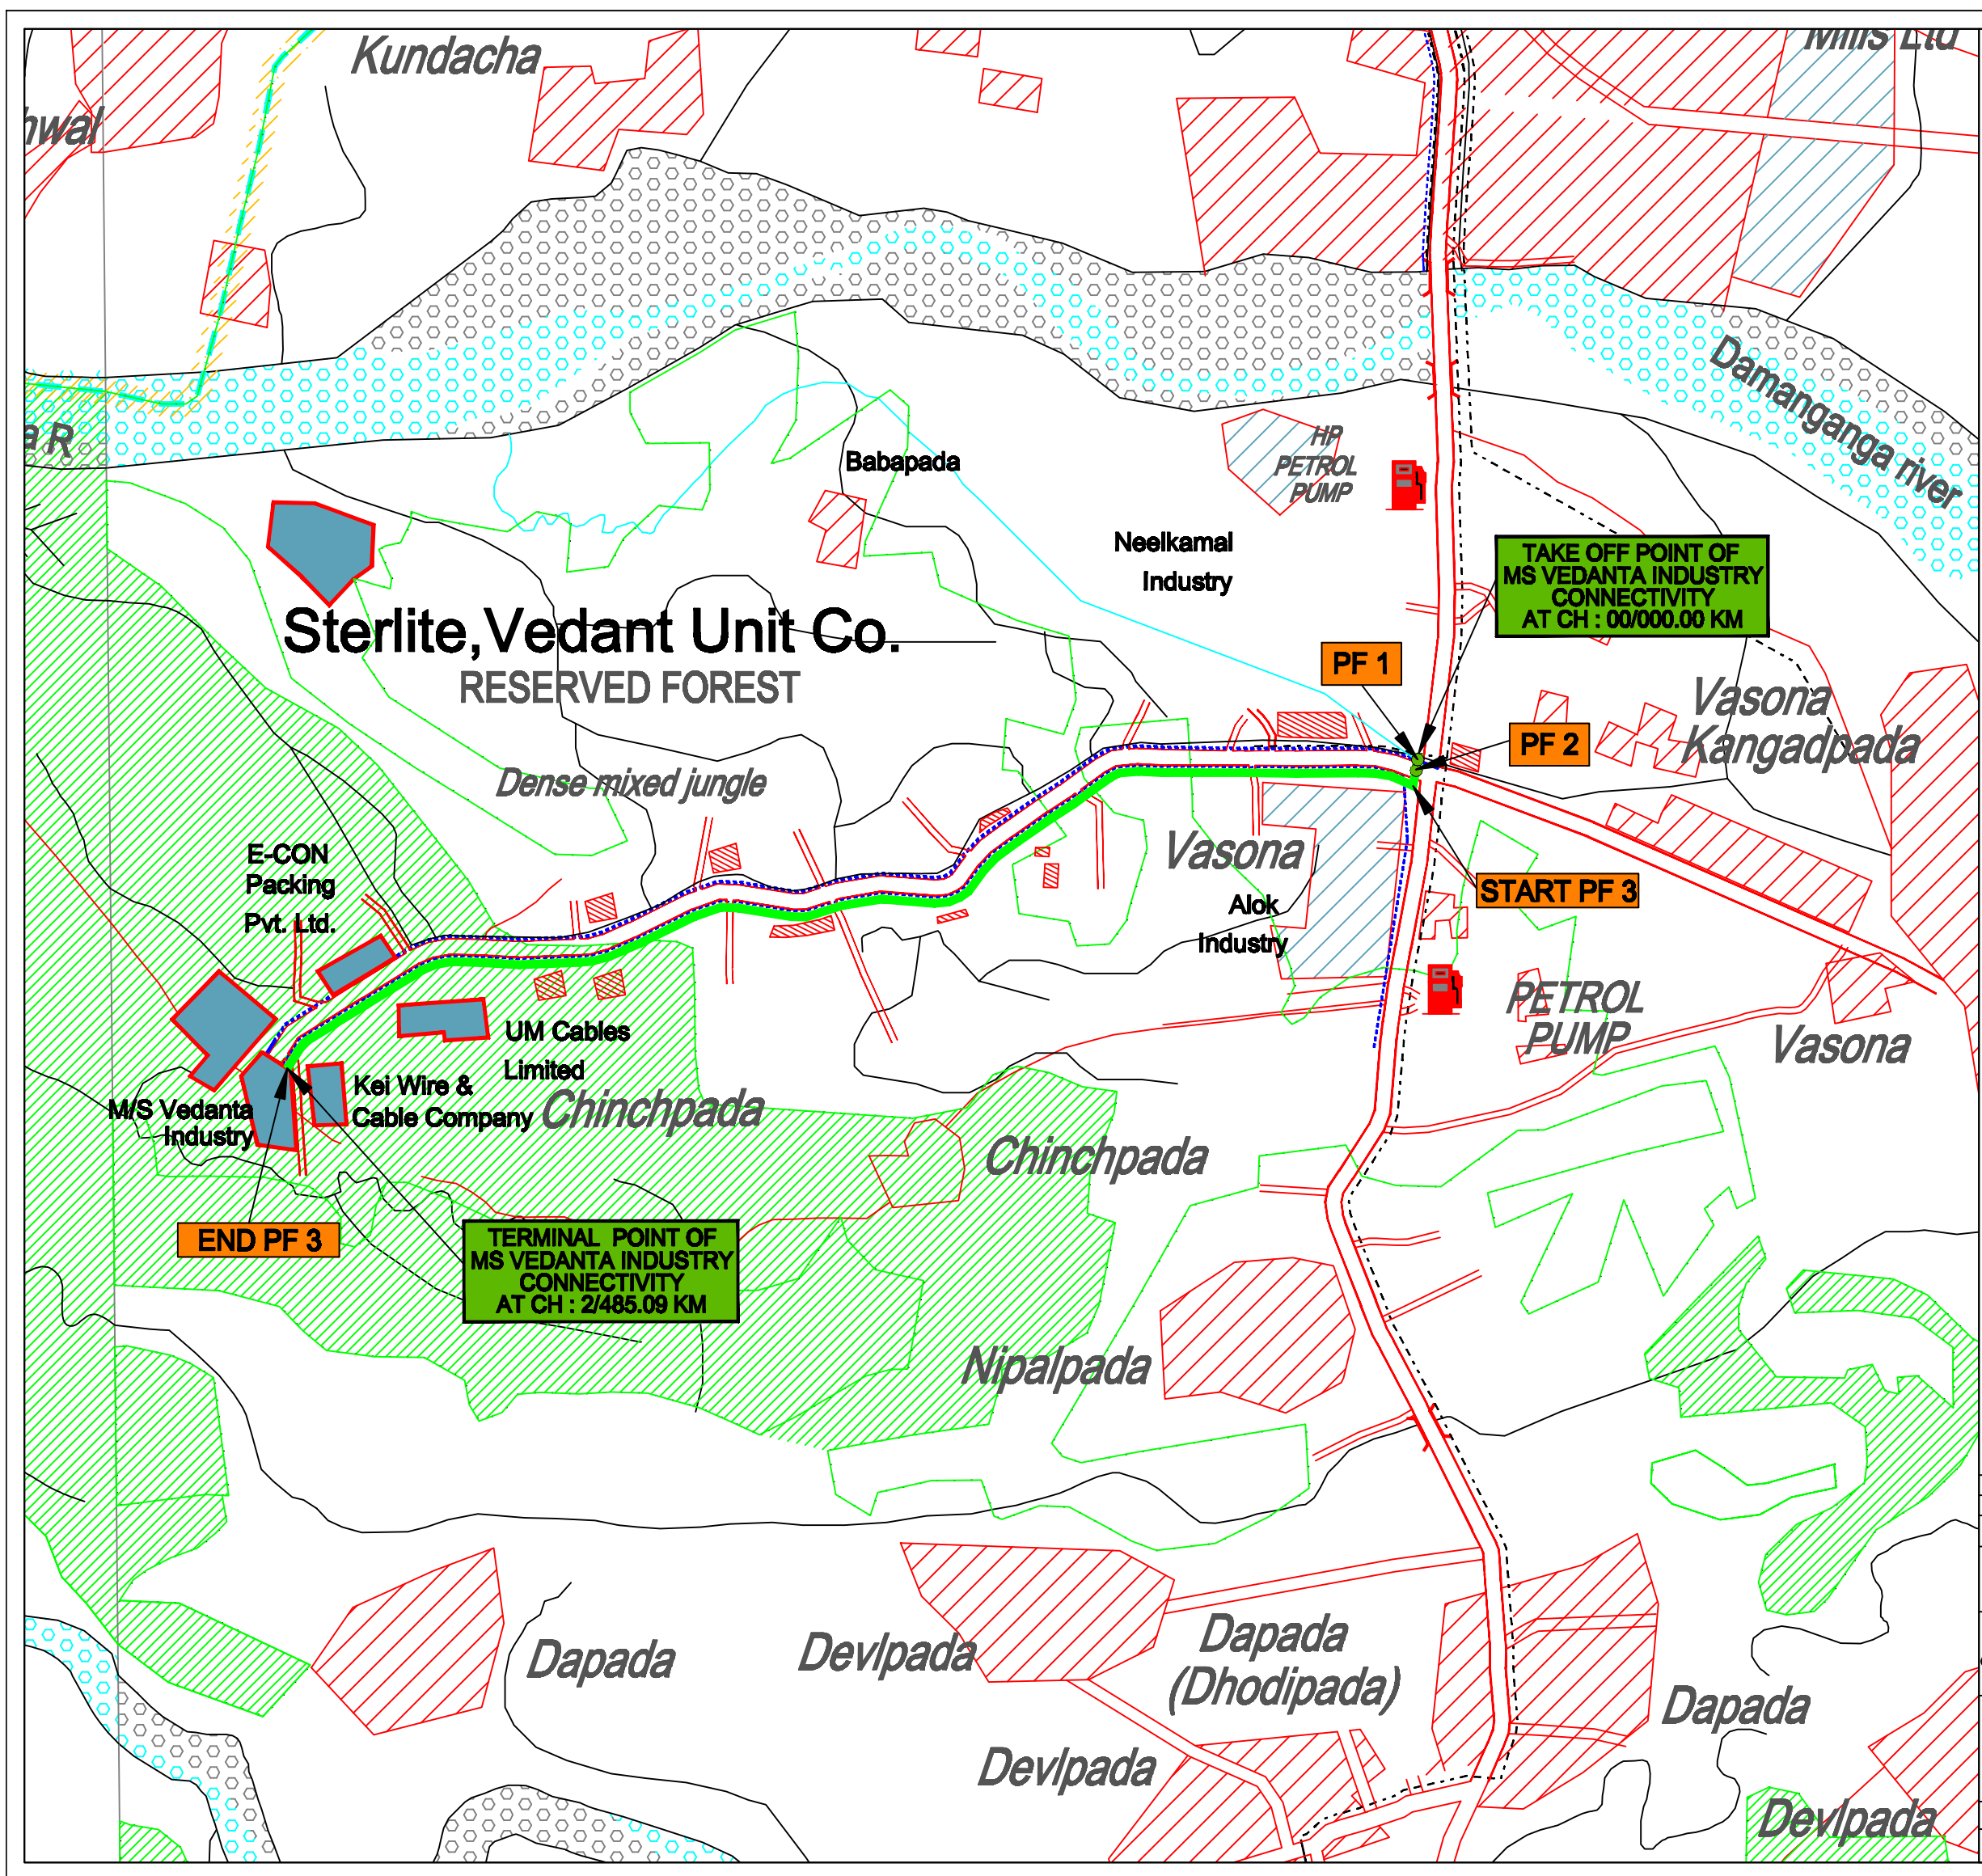

GPS CO-ORDINATE OF PIPELINE WITH IN FOREST AREA					
SR NO	PF NO	NAME OF PIPELINE CONNECTIVITY	LATTITUDE	LONGITUDE	
1	PF-1	MS VEDANTA INDUSTRY CONNECTIVITY	20°12'28.38"N	73° 1'30.08"E	
2	PF-2		20°12'28.14"N	73° 1'30.04"E	
3	START PF-3		20°12'27.90"N	73° 1'29.98"E	
	END PF-3		20°12'28.48"N	73° 0'12.16"E	

LEGEND:-

- PROPOSED PIPELINE WITHIN PF AREA
- PF CROSSING
- ASPHALTED ROAD
- CANAL

00	24.12.2020	ISSUED FOR APPROVAL	KRUPAL	SHIV K		
No	DATE	REVISIONS	BY	CHKD	APPD	PROJ ENGR
CLIENT	GUJARAT GAS LIMITED AHMEDABAD, GUJARAT					
SURVEY CONSULTANTS	SECON PRIVATE LIMITED BANGALORE - 08					
TITLE	DETAILED ENGINEERING ROUTE MAP FOR DNH GA MS VEDANTA INDUSTRY CONNECTIVITY					
SCALE	DRAWING NO				REV	
1: 25,000	SECON/GGL/MS VEDANTA INDUSTRY CONNECTIVITY/RM-01				00	